


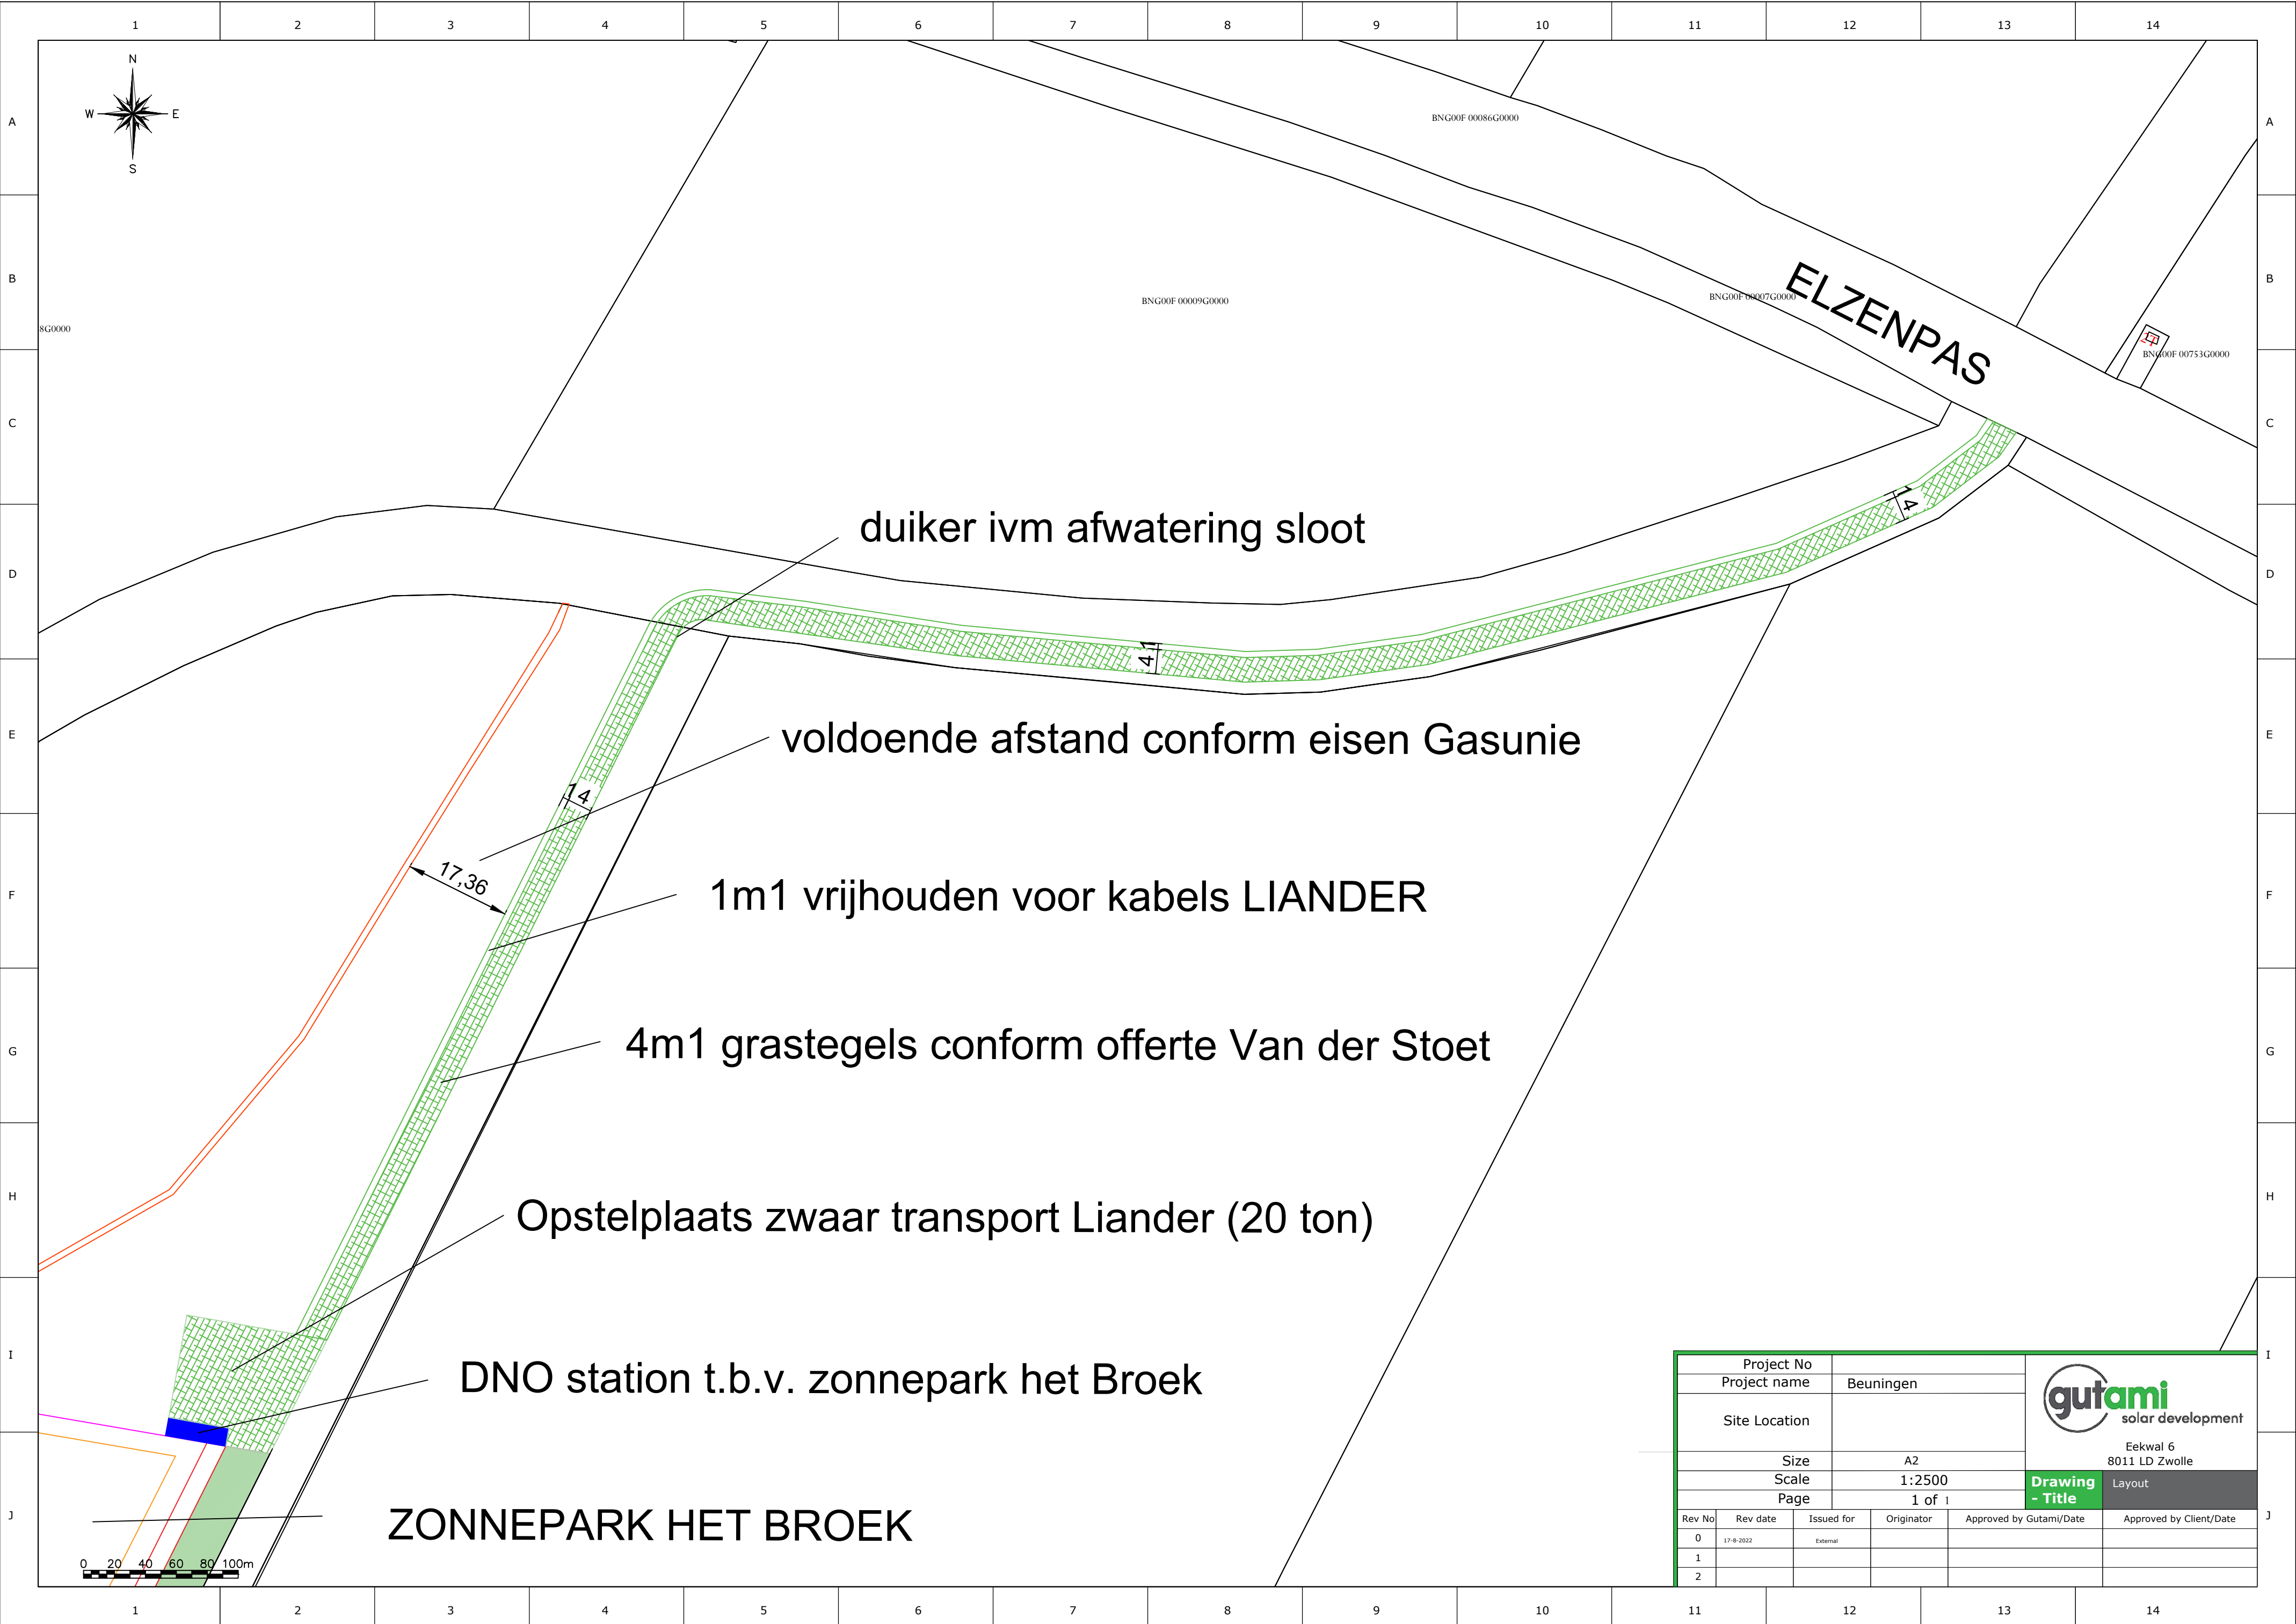

|               |           |            |            |                         |                         |
|---------------|-----------|------------|------------|-------------------------|-------------------------|
| Project No    |           |            |            |                         |                         |
| Project name  |           | Beuningen  |            |                         |                         |
| Site Location |           |            |            |                         |                         |
| Size          |           | A2         |            |                         |                         |
| Scale         |           | 1:2500     |            |                         |                         |
| Page          |           | 1 of 1     |            |                         |                         |
| Rev No        | Rev date  | Issued for | Originator | Approved by Gutami/Date | Approved by Client/Date |
| 0             | 17-8-2022 | External   |            |                         |                         |
| 1             |           |            |            |                         |                         |
| 2             |           |            |            |                         |                         |



solar development

Eekwal 6  
8011 LD Zwolle

Drawing  
- Title

Layout