


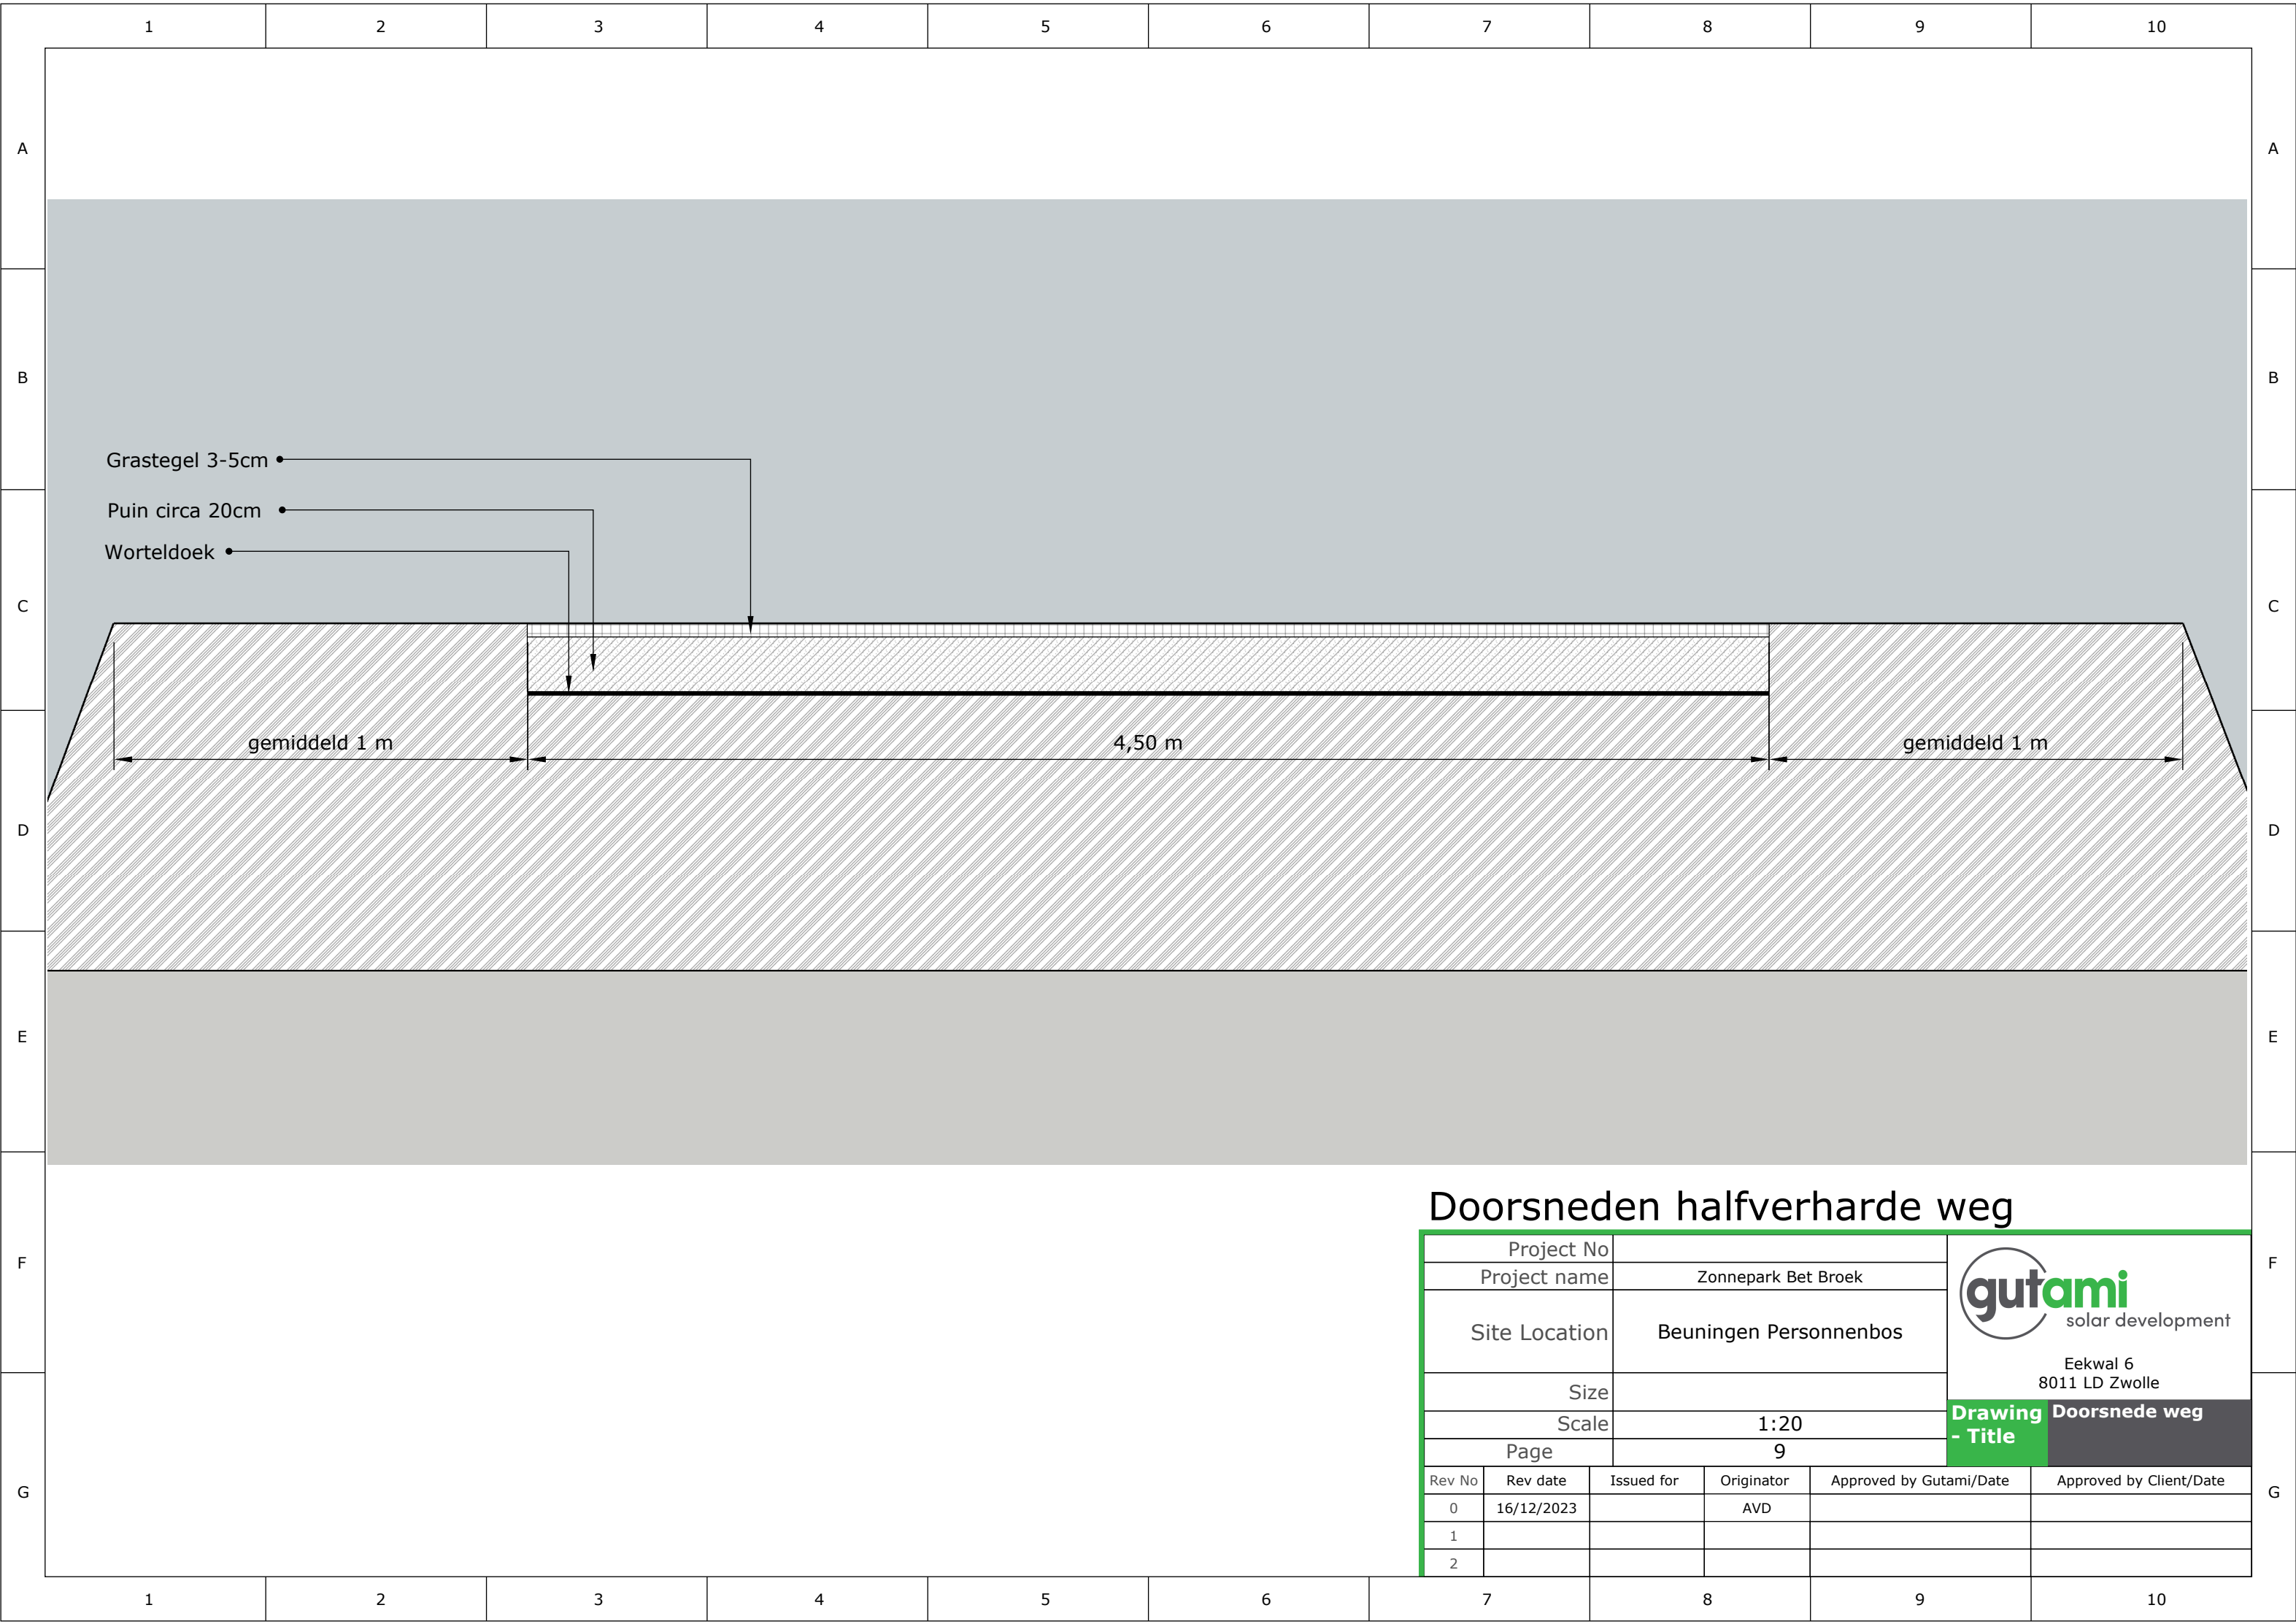

Doorsneden halfverharde weg

Project No					
Project name			Zonnepark Bet Broek		
Site Location			Beuningen Personenbos		
Size					
Scale			1:20		
Page			9		
Rev No	Rev date	Issued for	Originator	Approved by Gutami/Date	Approved by Client/Date
0	16/12/2023		AVD		
1					
2					



solar development

Eekwal 6
8011 LD Zwolle

Drawing
- Title

Doorsnede weg