


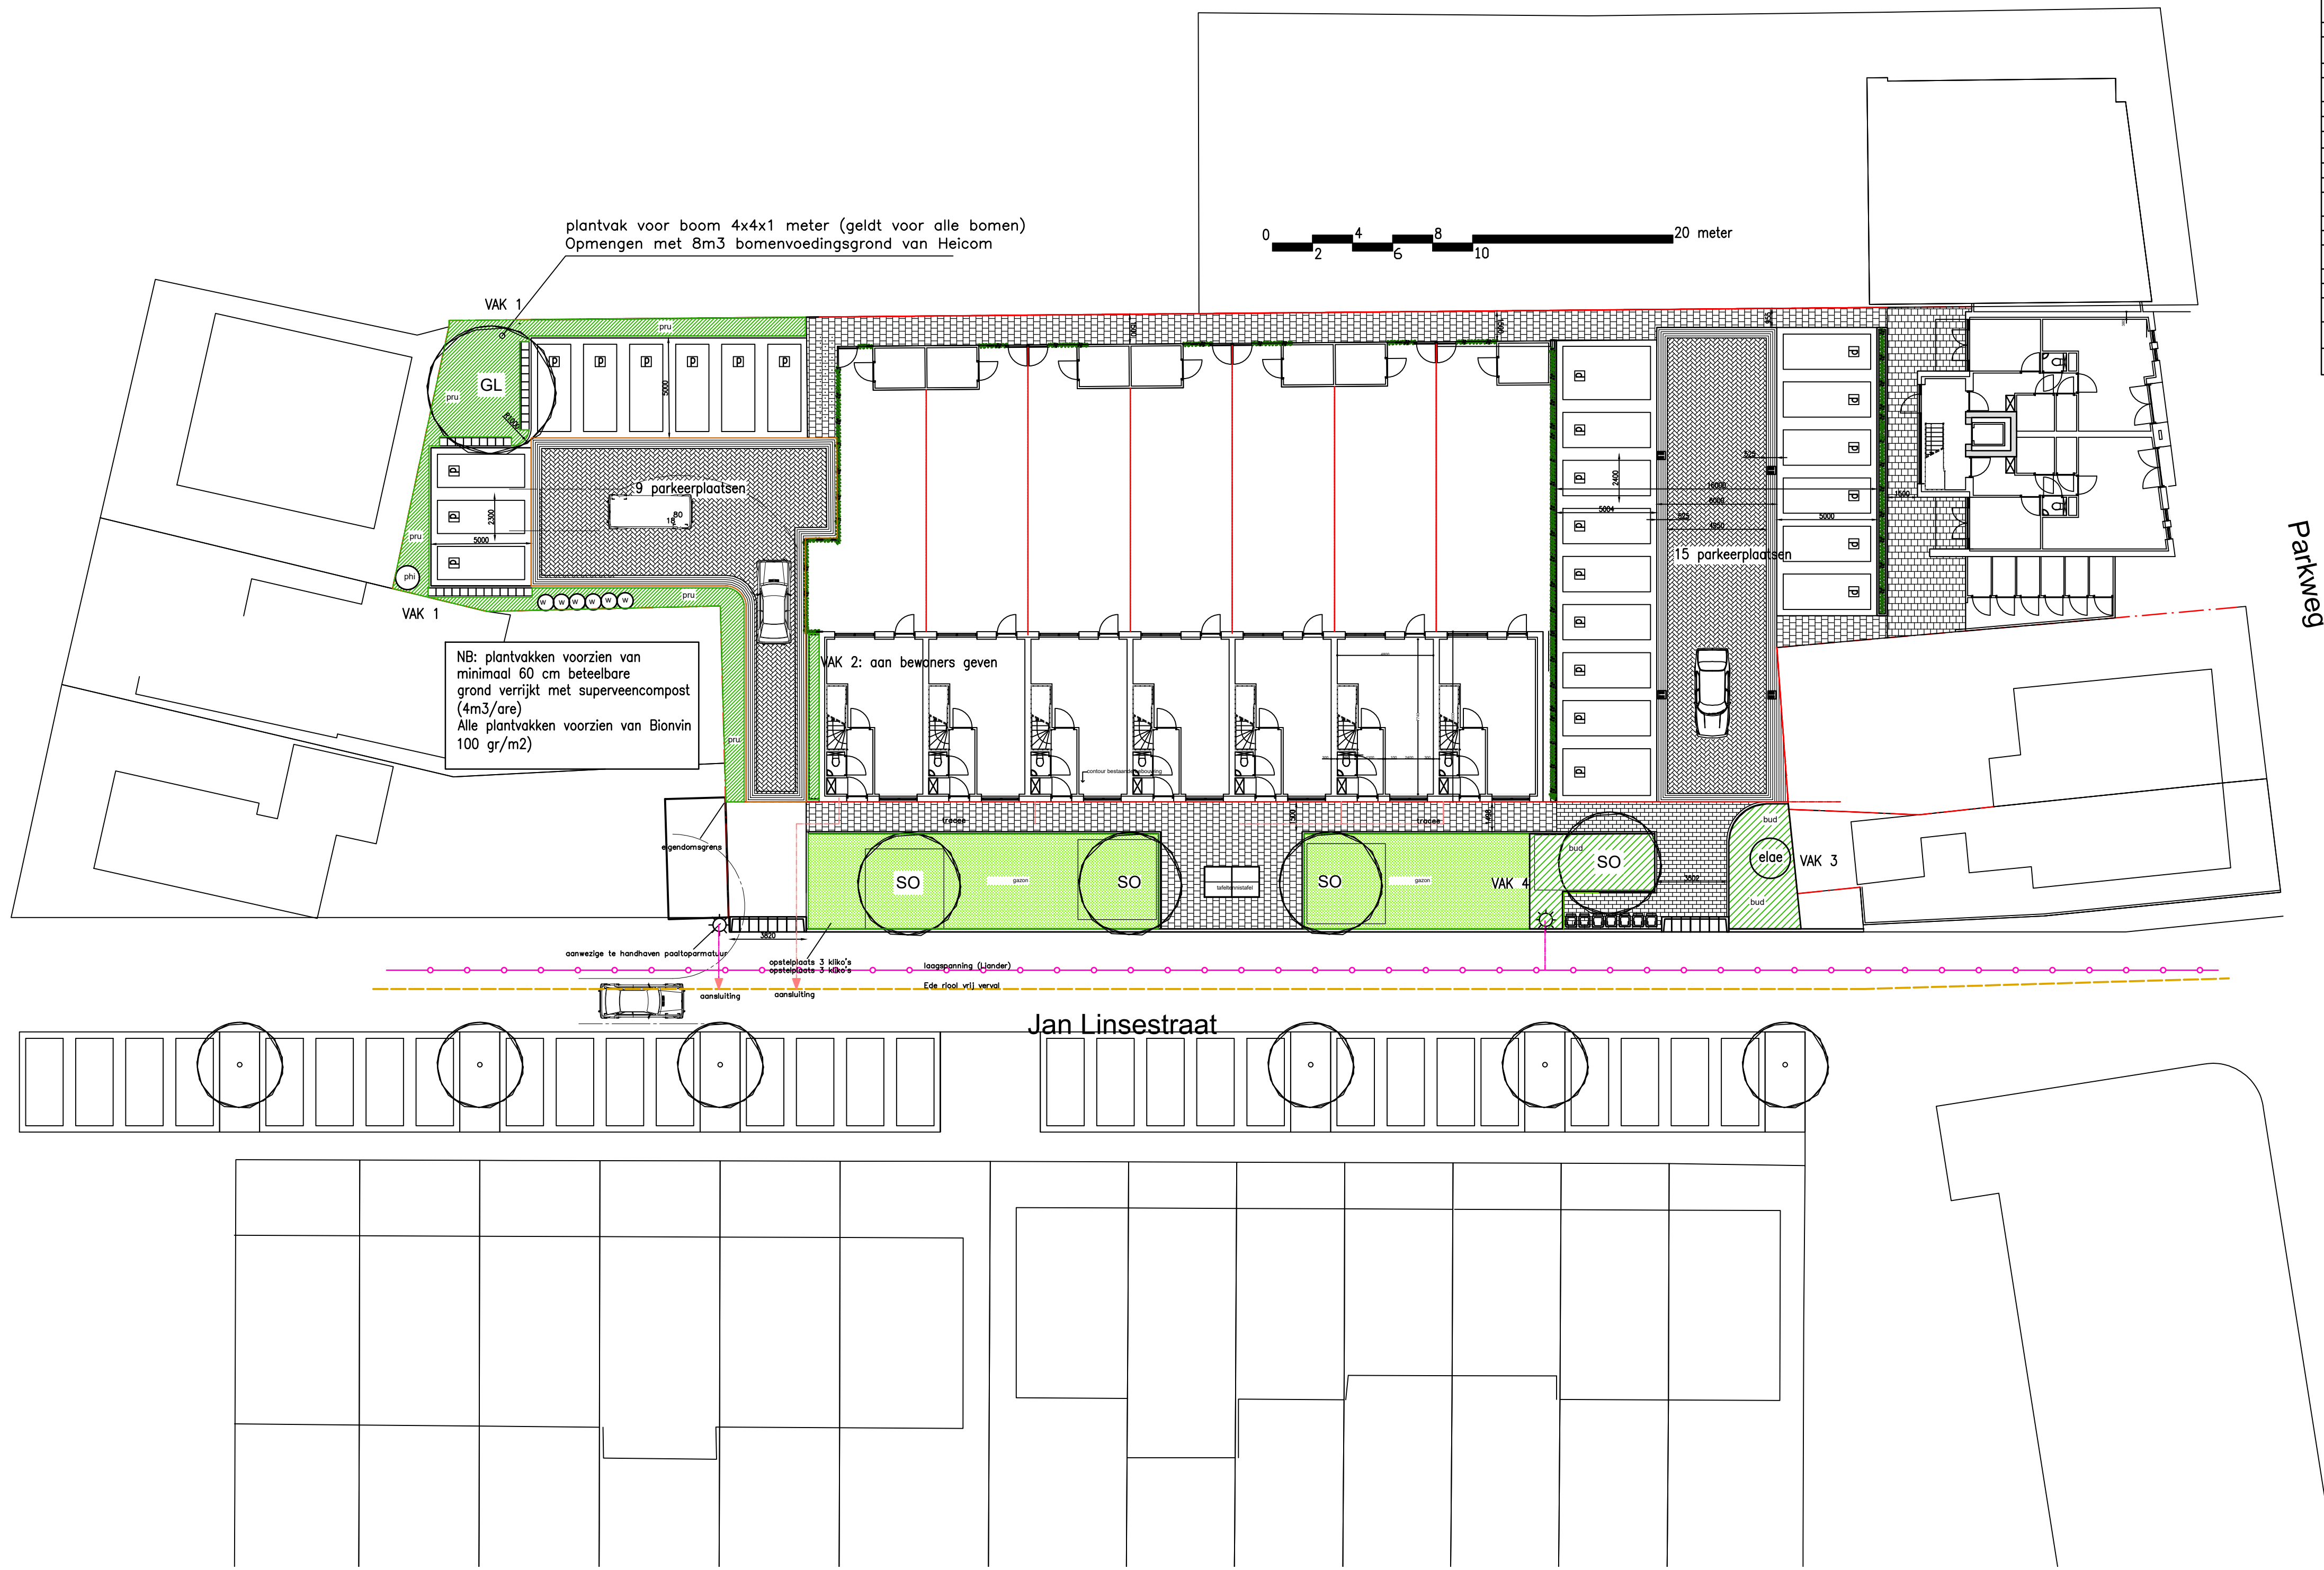

PLANTLUIST					
CODE	SOORTNAAM	PLAFS T	AANTAL		MAAT
VAK 1					
GL	Gleditsia triacanthos 'Shademaster'		1	Christusdoorn	20/ 25
phi	Philadelphus coronarius 'Virma'		1	Boerenjasmljn	100-125
w	Weigela 'Red Prince'		6	Weigela	60-80
pru	Prunus laurocerasus 'Polster'	4/m2	272	laurier	30-40
VAK 2	naar woning				
VAK 3					
elea	Elaeagnus ebbingel		1	Olijfwlg	neerstamming 180-250
lud	Buddleja davidii 'Blue Chip'	4/m2	80	vinderstruik	30-40
VAK 4					
lud	Buddleja davidii 'Blue Chip'	4/m2	84	laurier	30-40
SD	Saphora japonica 'Regent'		4 st.	Honingboom	20/ 25
gazon	Speelgazon (Barenbrug Solide of vergelijkbaar)		136 m2		

