

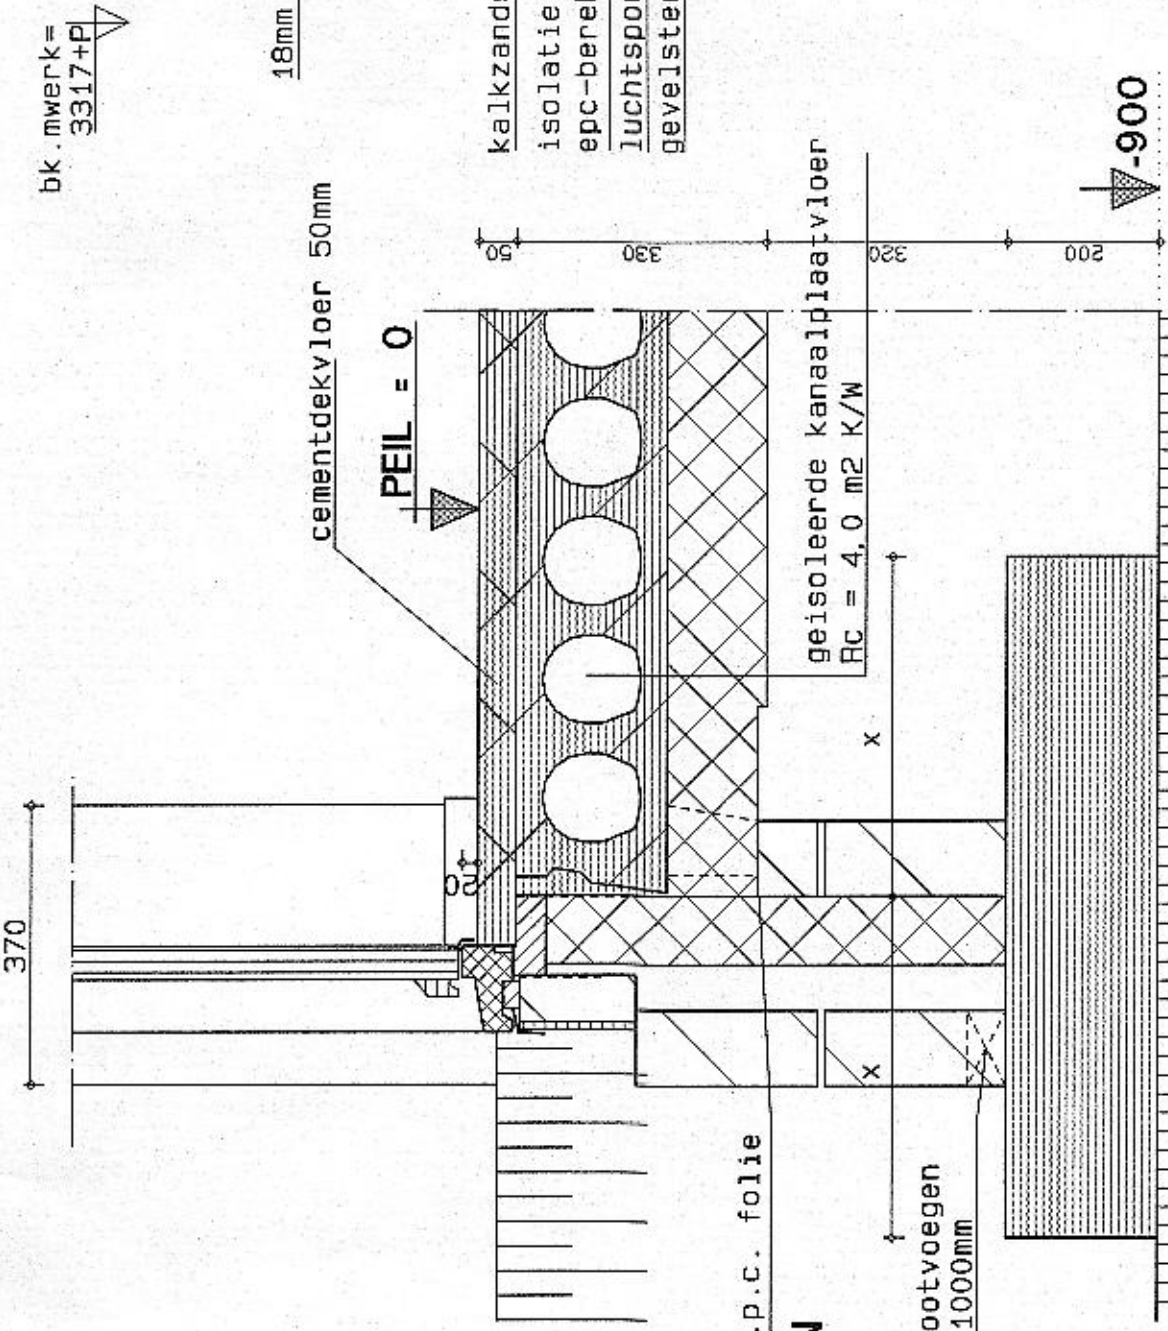
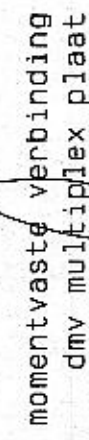
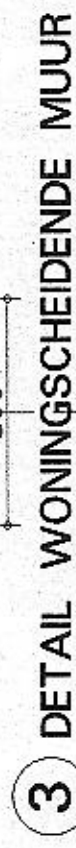
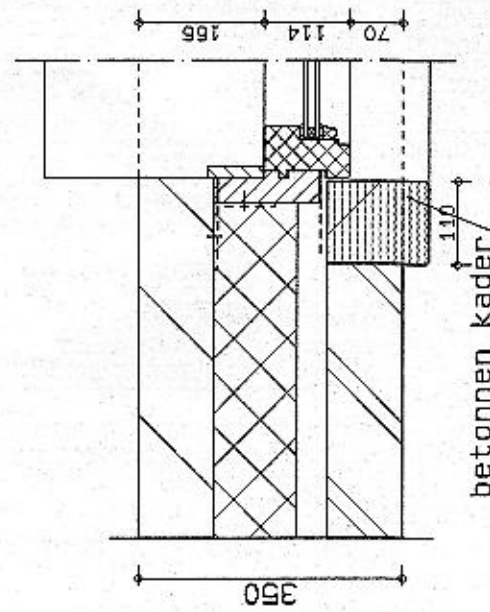
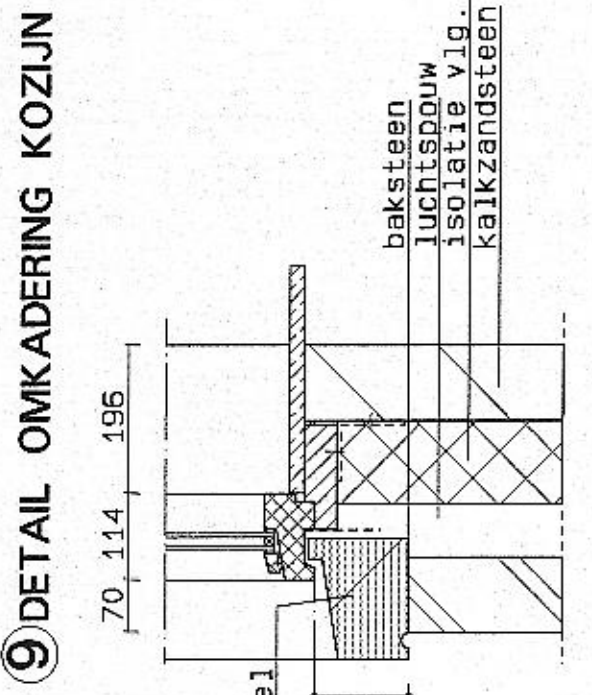
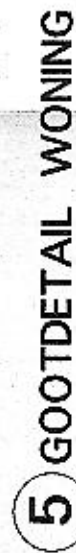


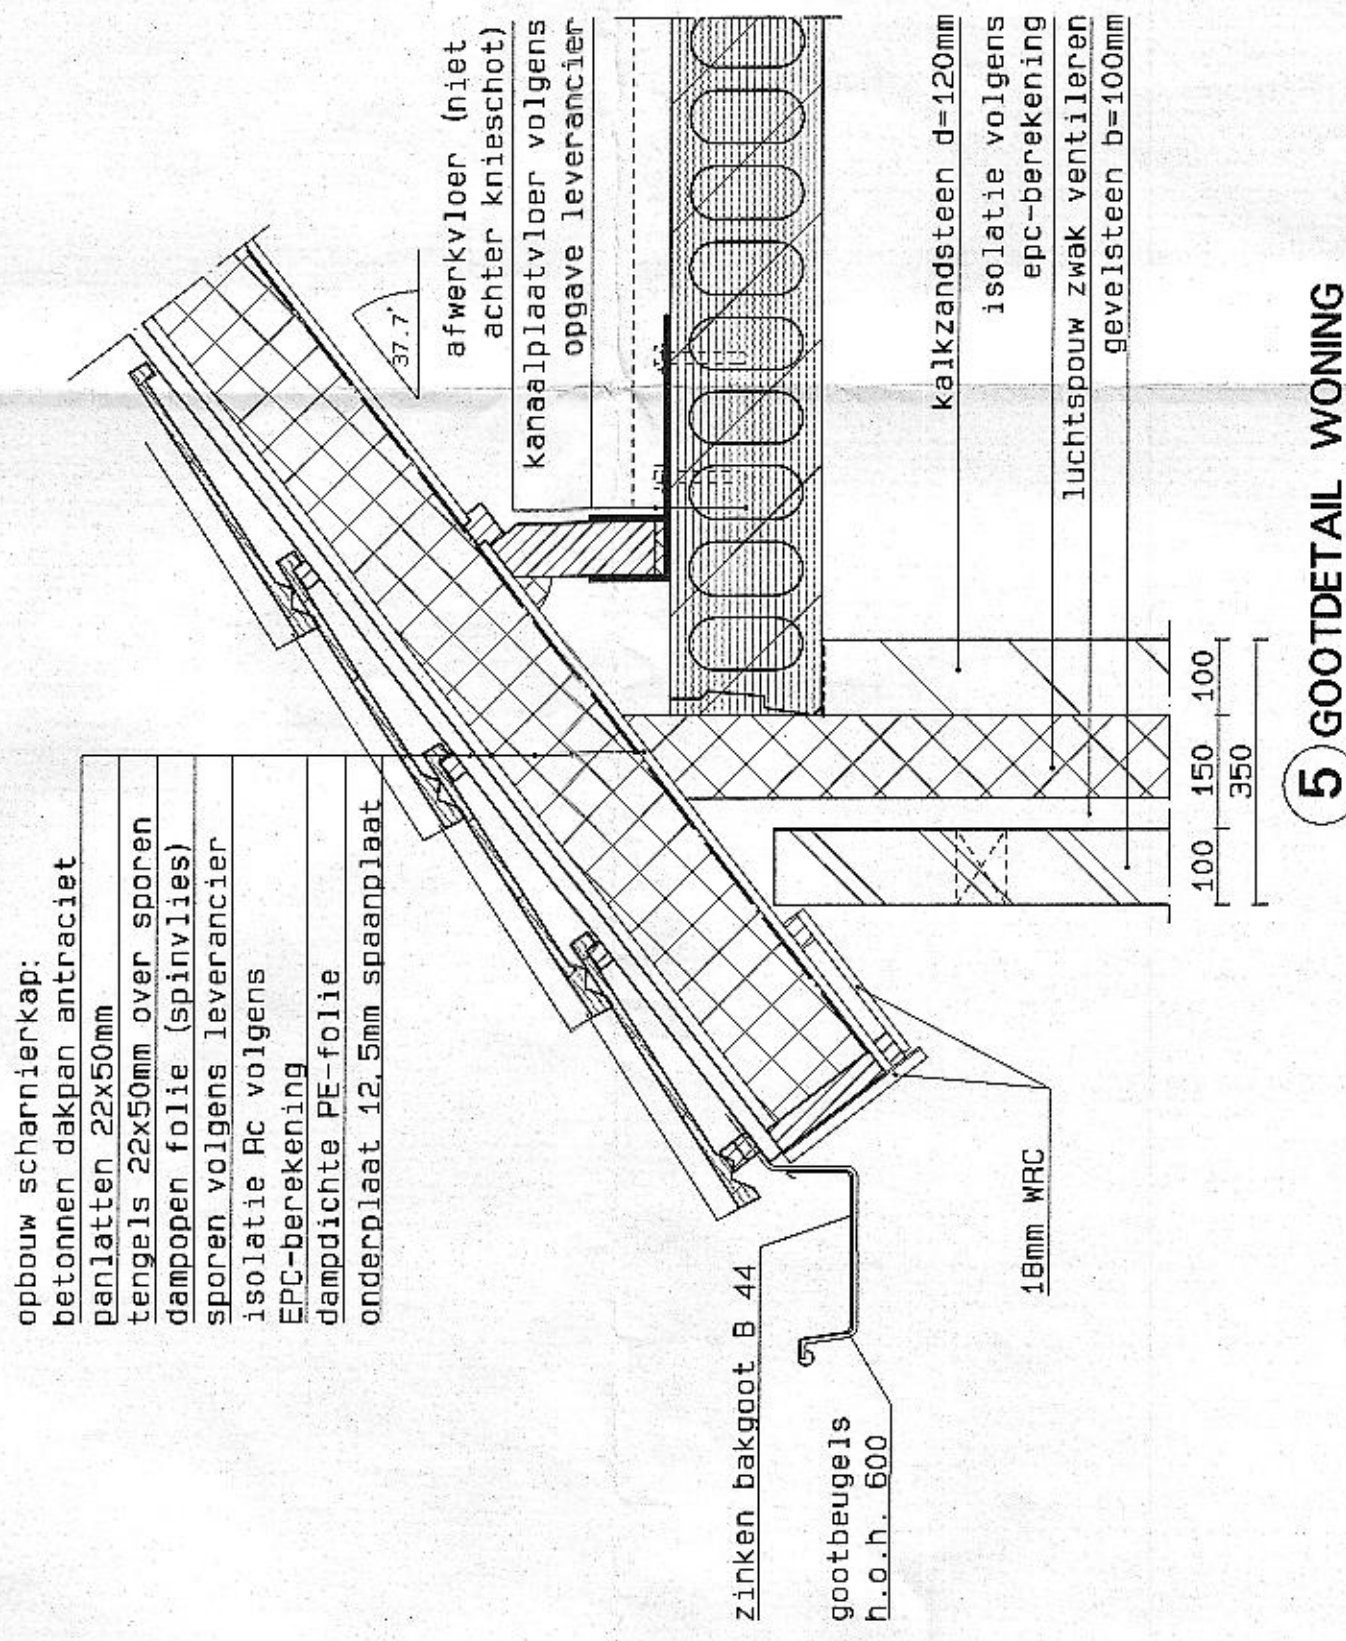

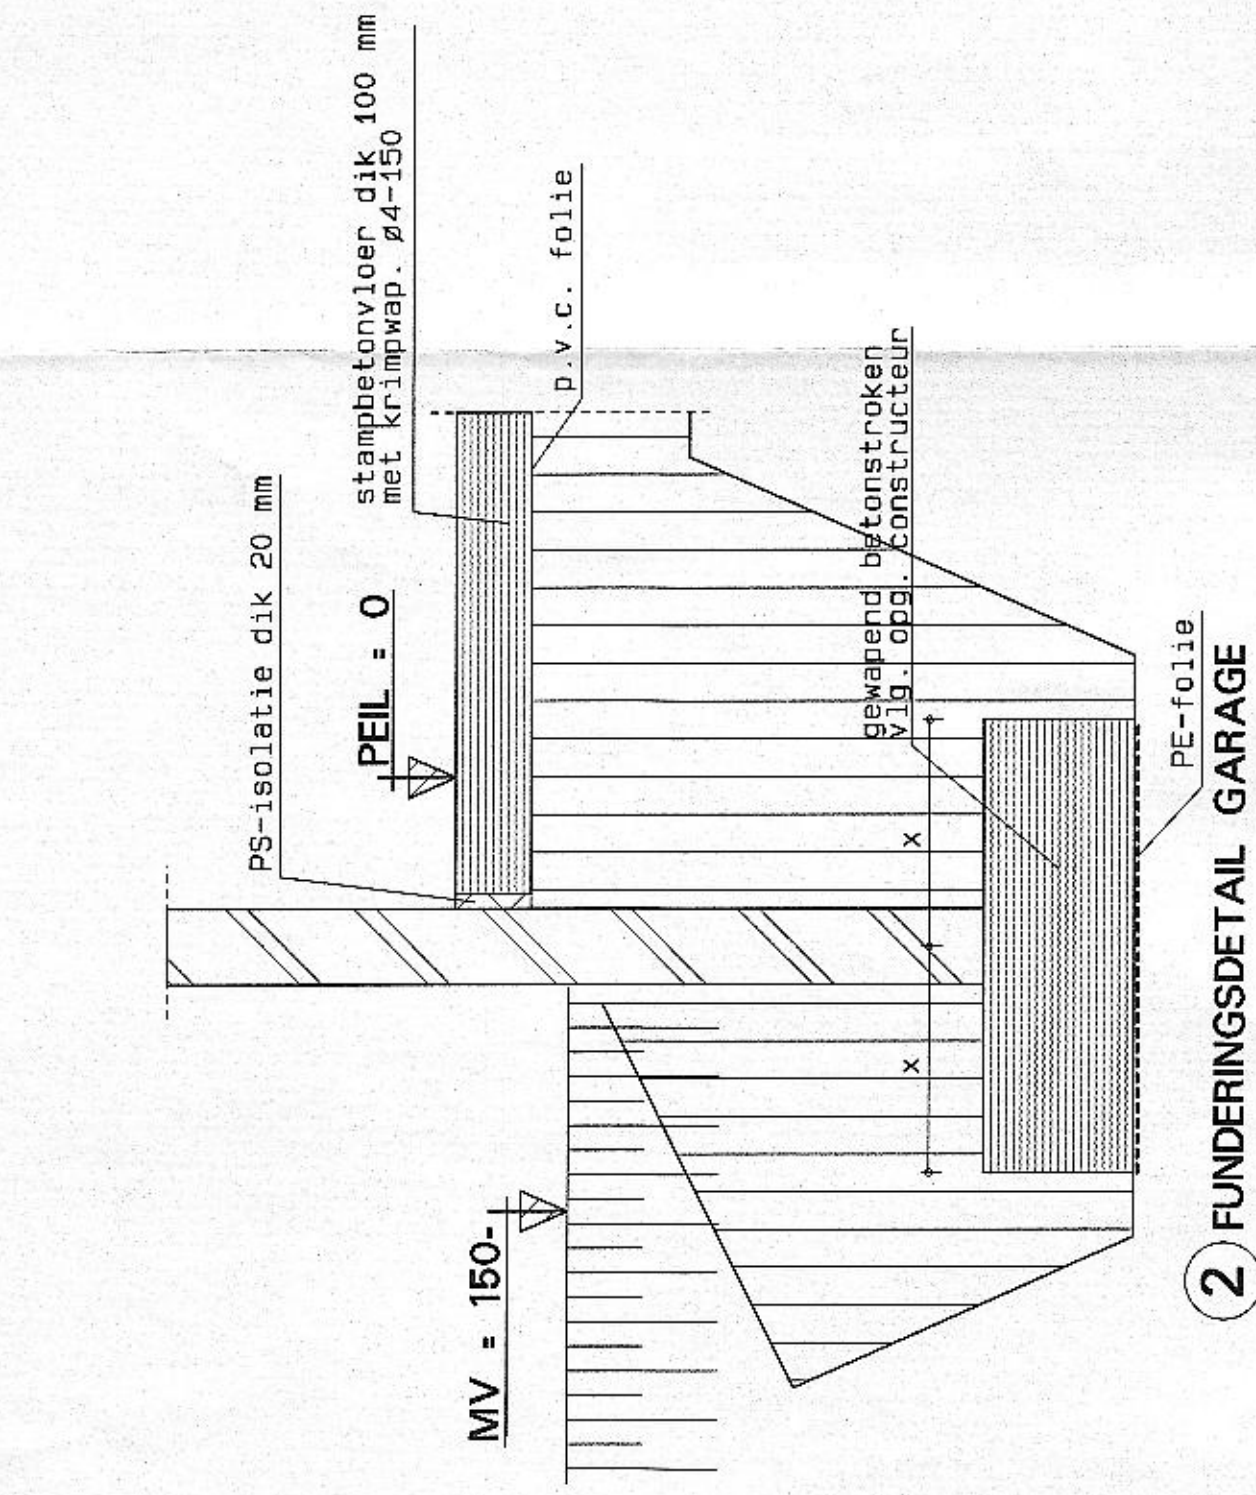

vormgeving advies
& bouwmanagement



**vormgeving advies
& bouwmanagement**