
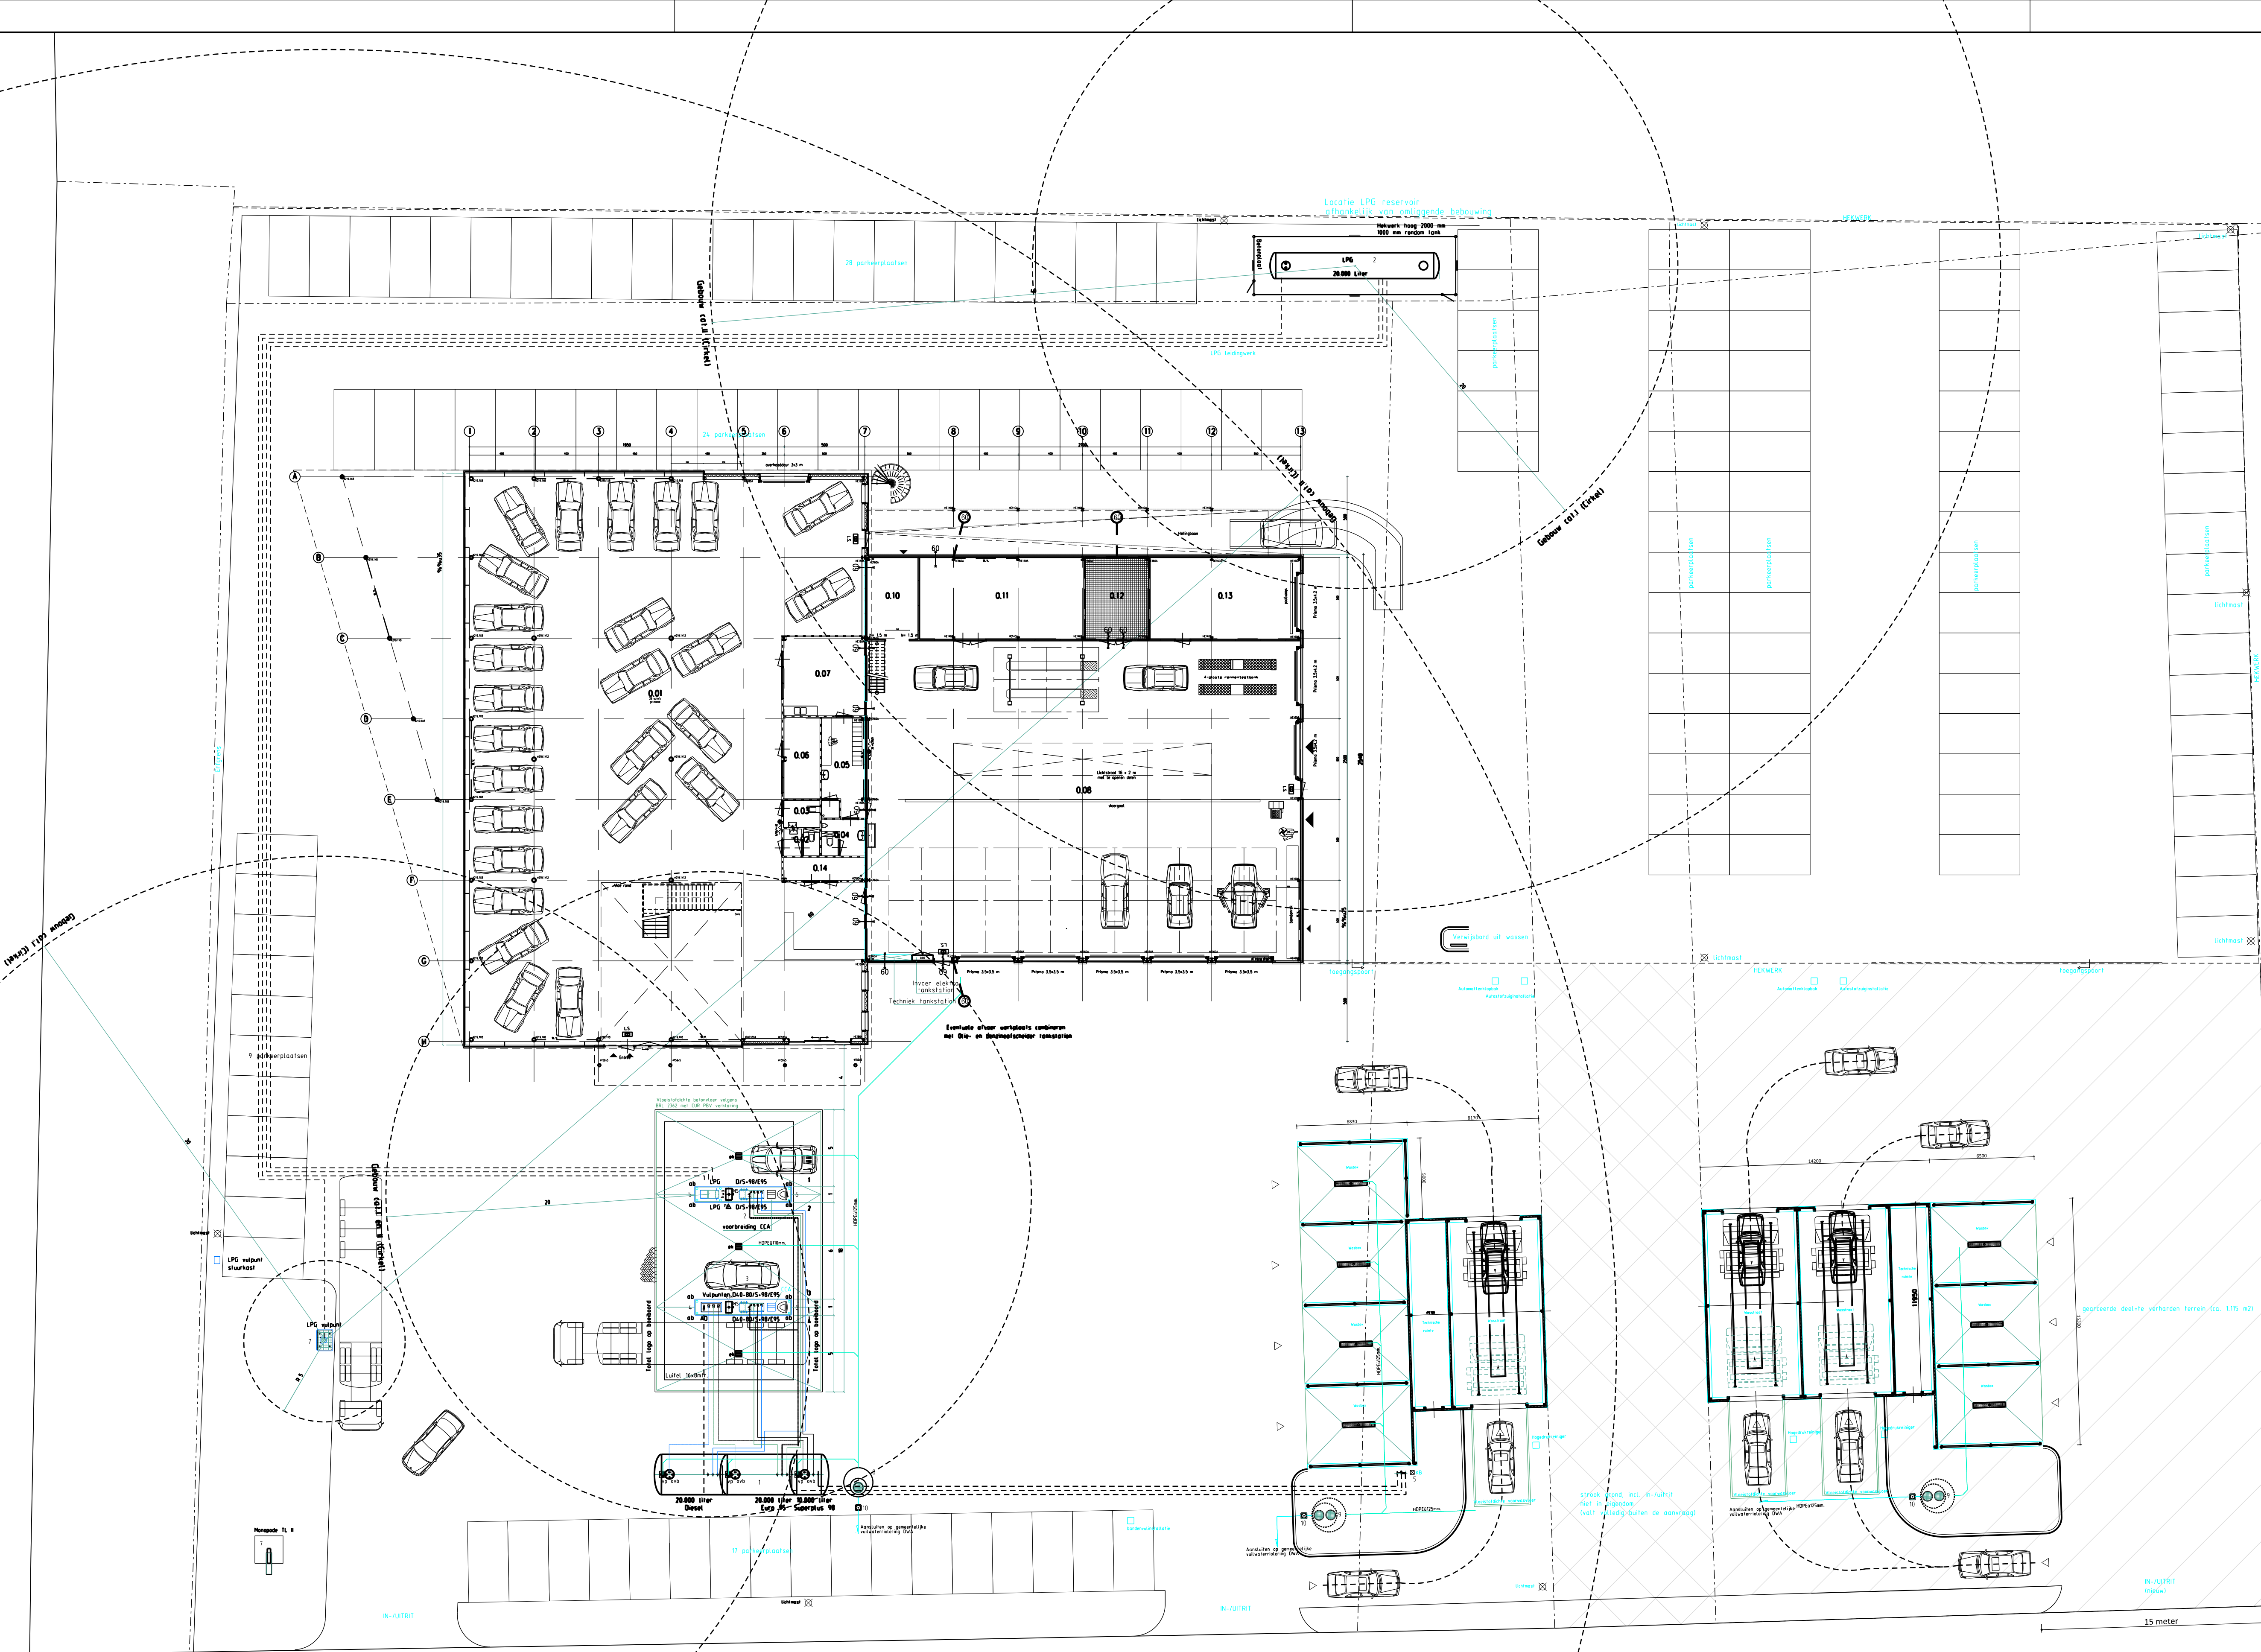
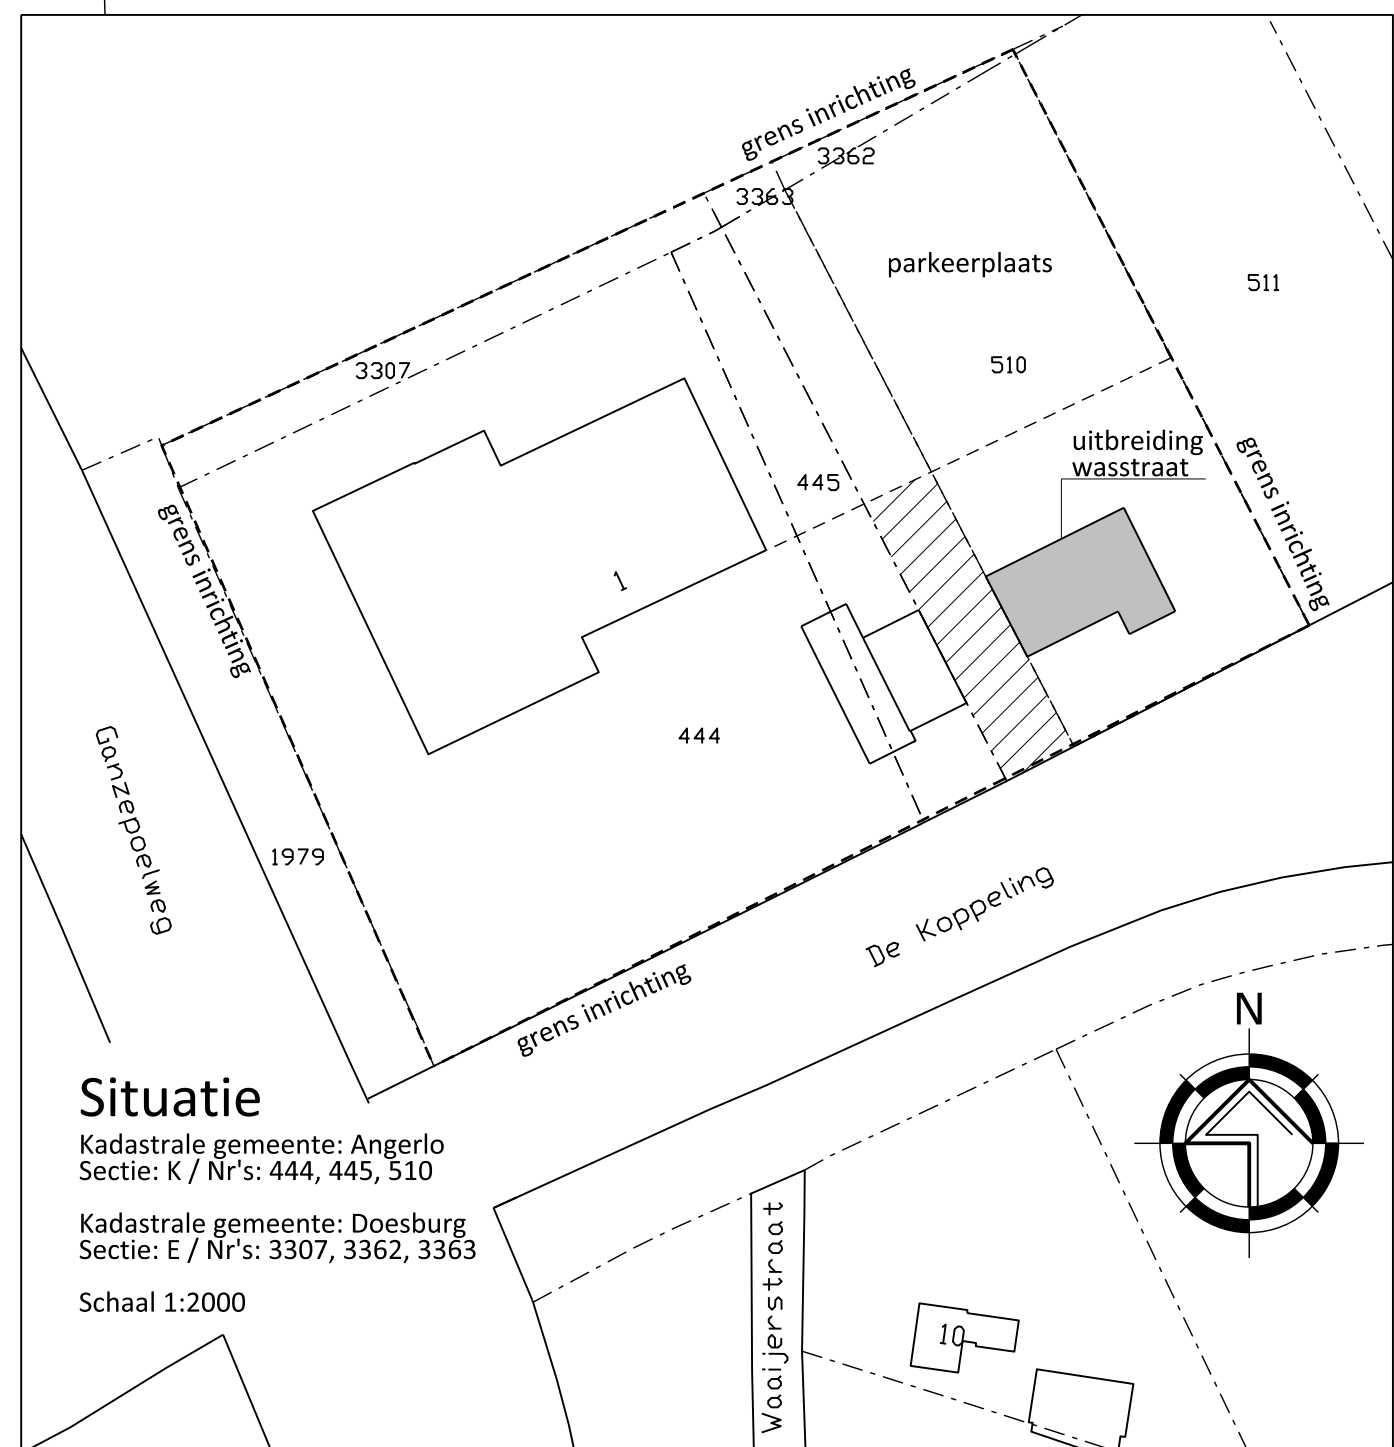
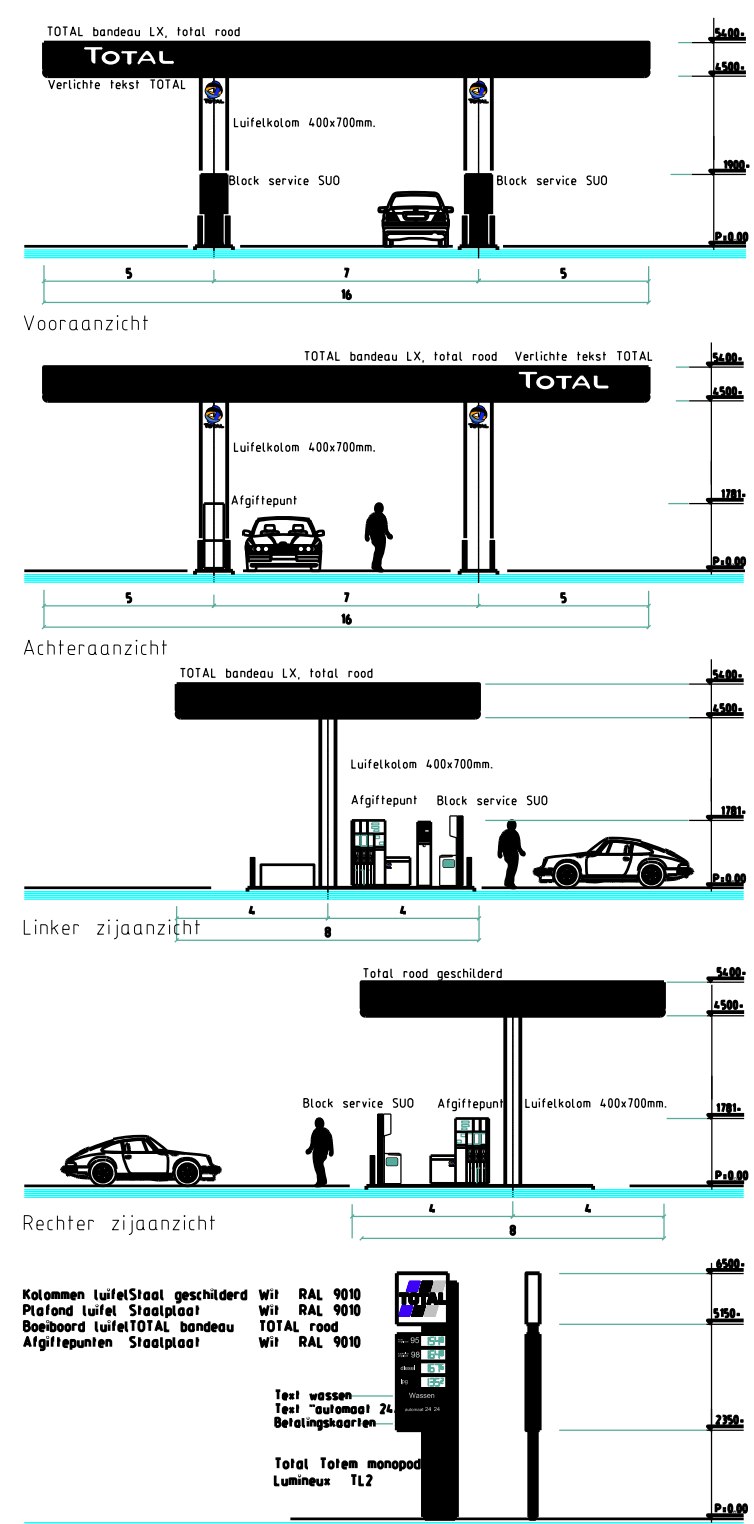


[illegible]

Schaal 1:2000

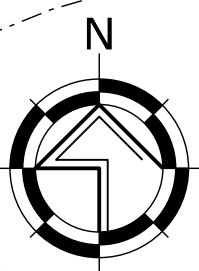

VANWESTREENEN


PROJECTNUMMER:
201906-WM-SCHEL-WIJZ
Blad 1 van 1

T: (0544) 37 97 37
F: (0544) 37 83 64
