


Principle details

st. ligger vlg. berek. constr.
sandwich dakpaneel
naadloos aluminium dakgoot
windbreekgaas
st. kolom vlg. berek. constr.

- open nok
- sandwich dakpaneel
- lichtplaat
- st. ligger vlgs. berek. construc.
- st. kolom vlgs. berek. construc.
- houten gording vlgs. berek. construc.

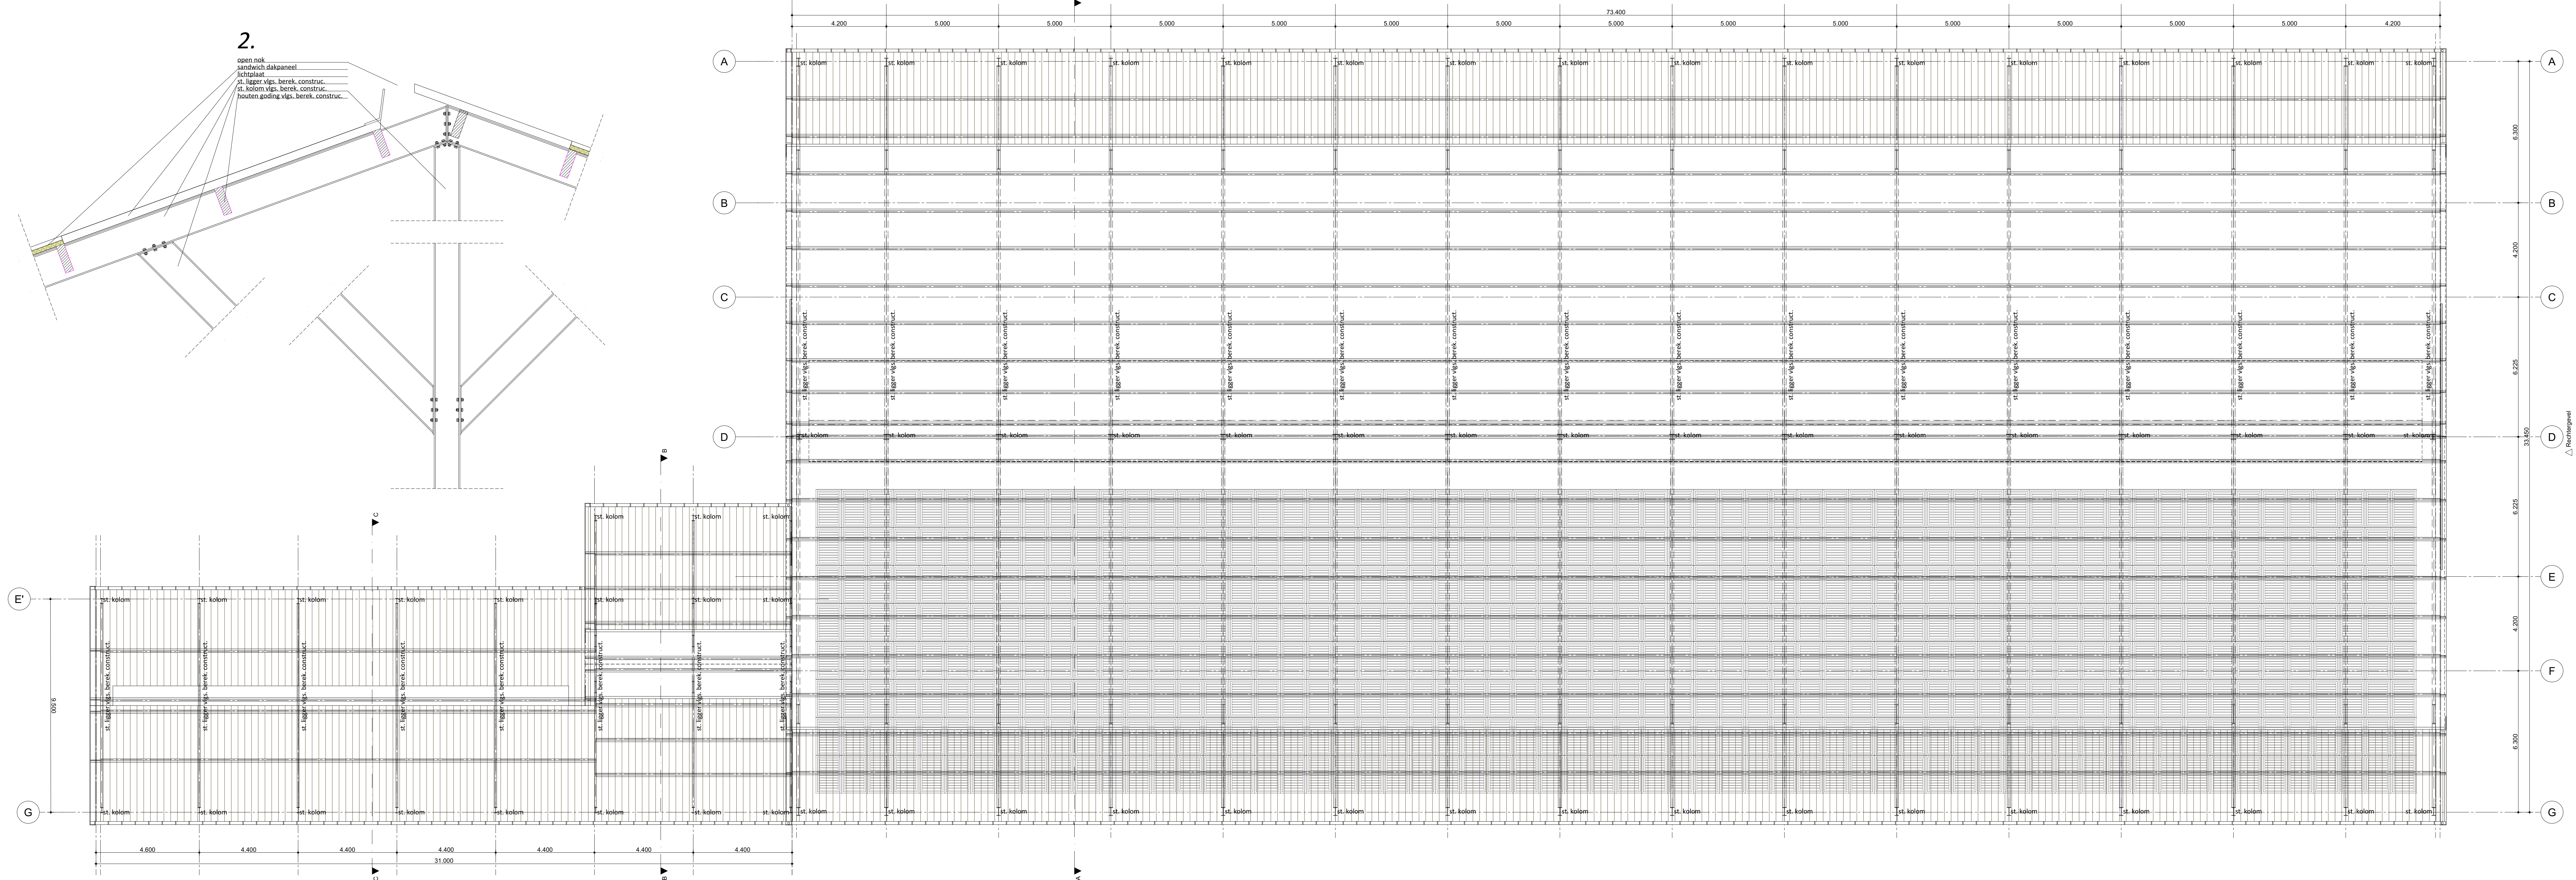

Kapplar