



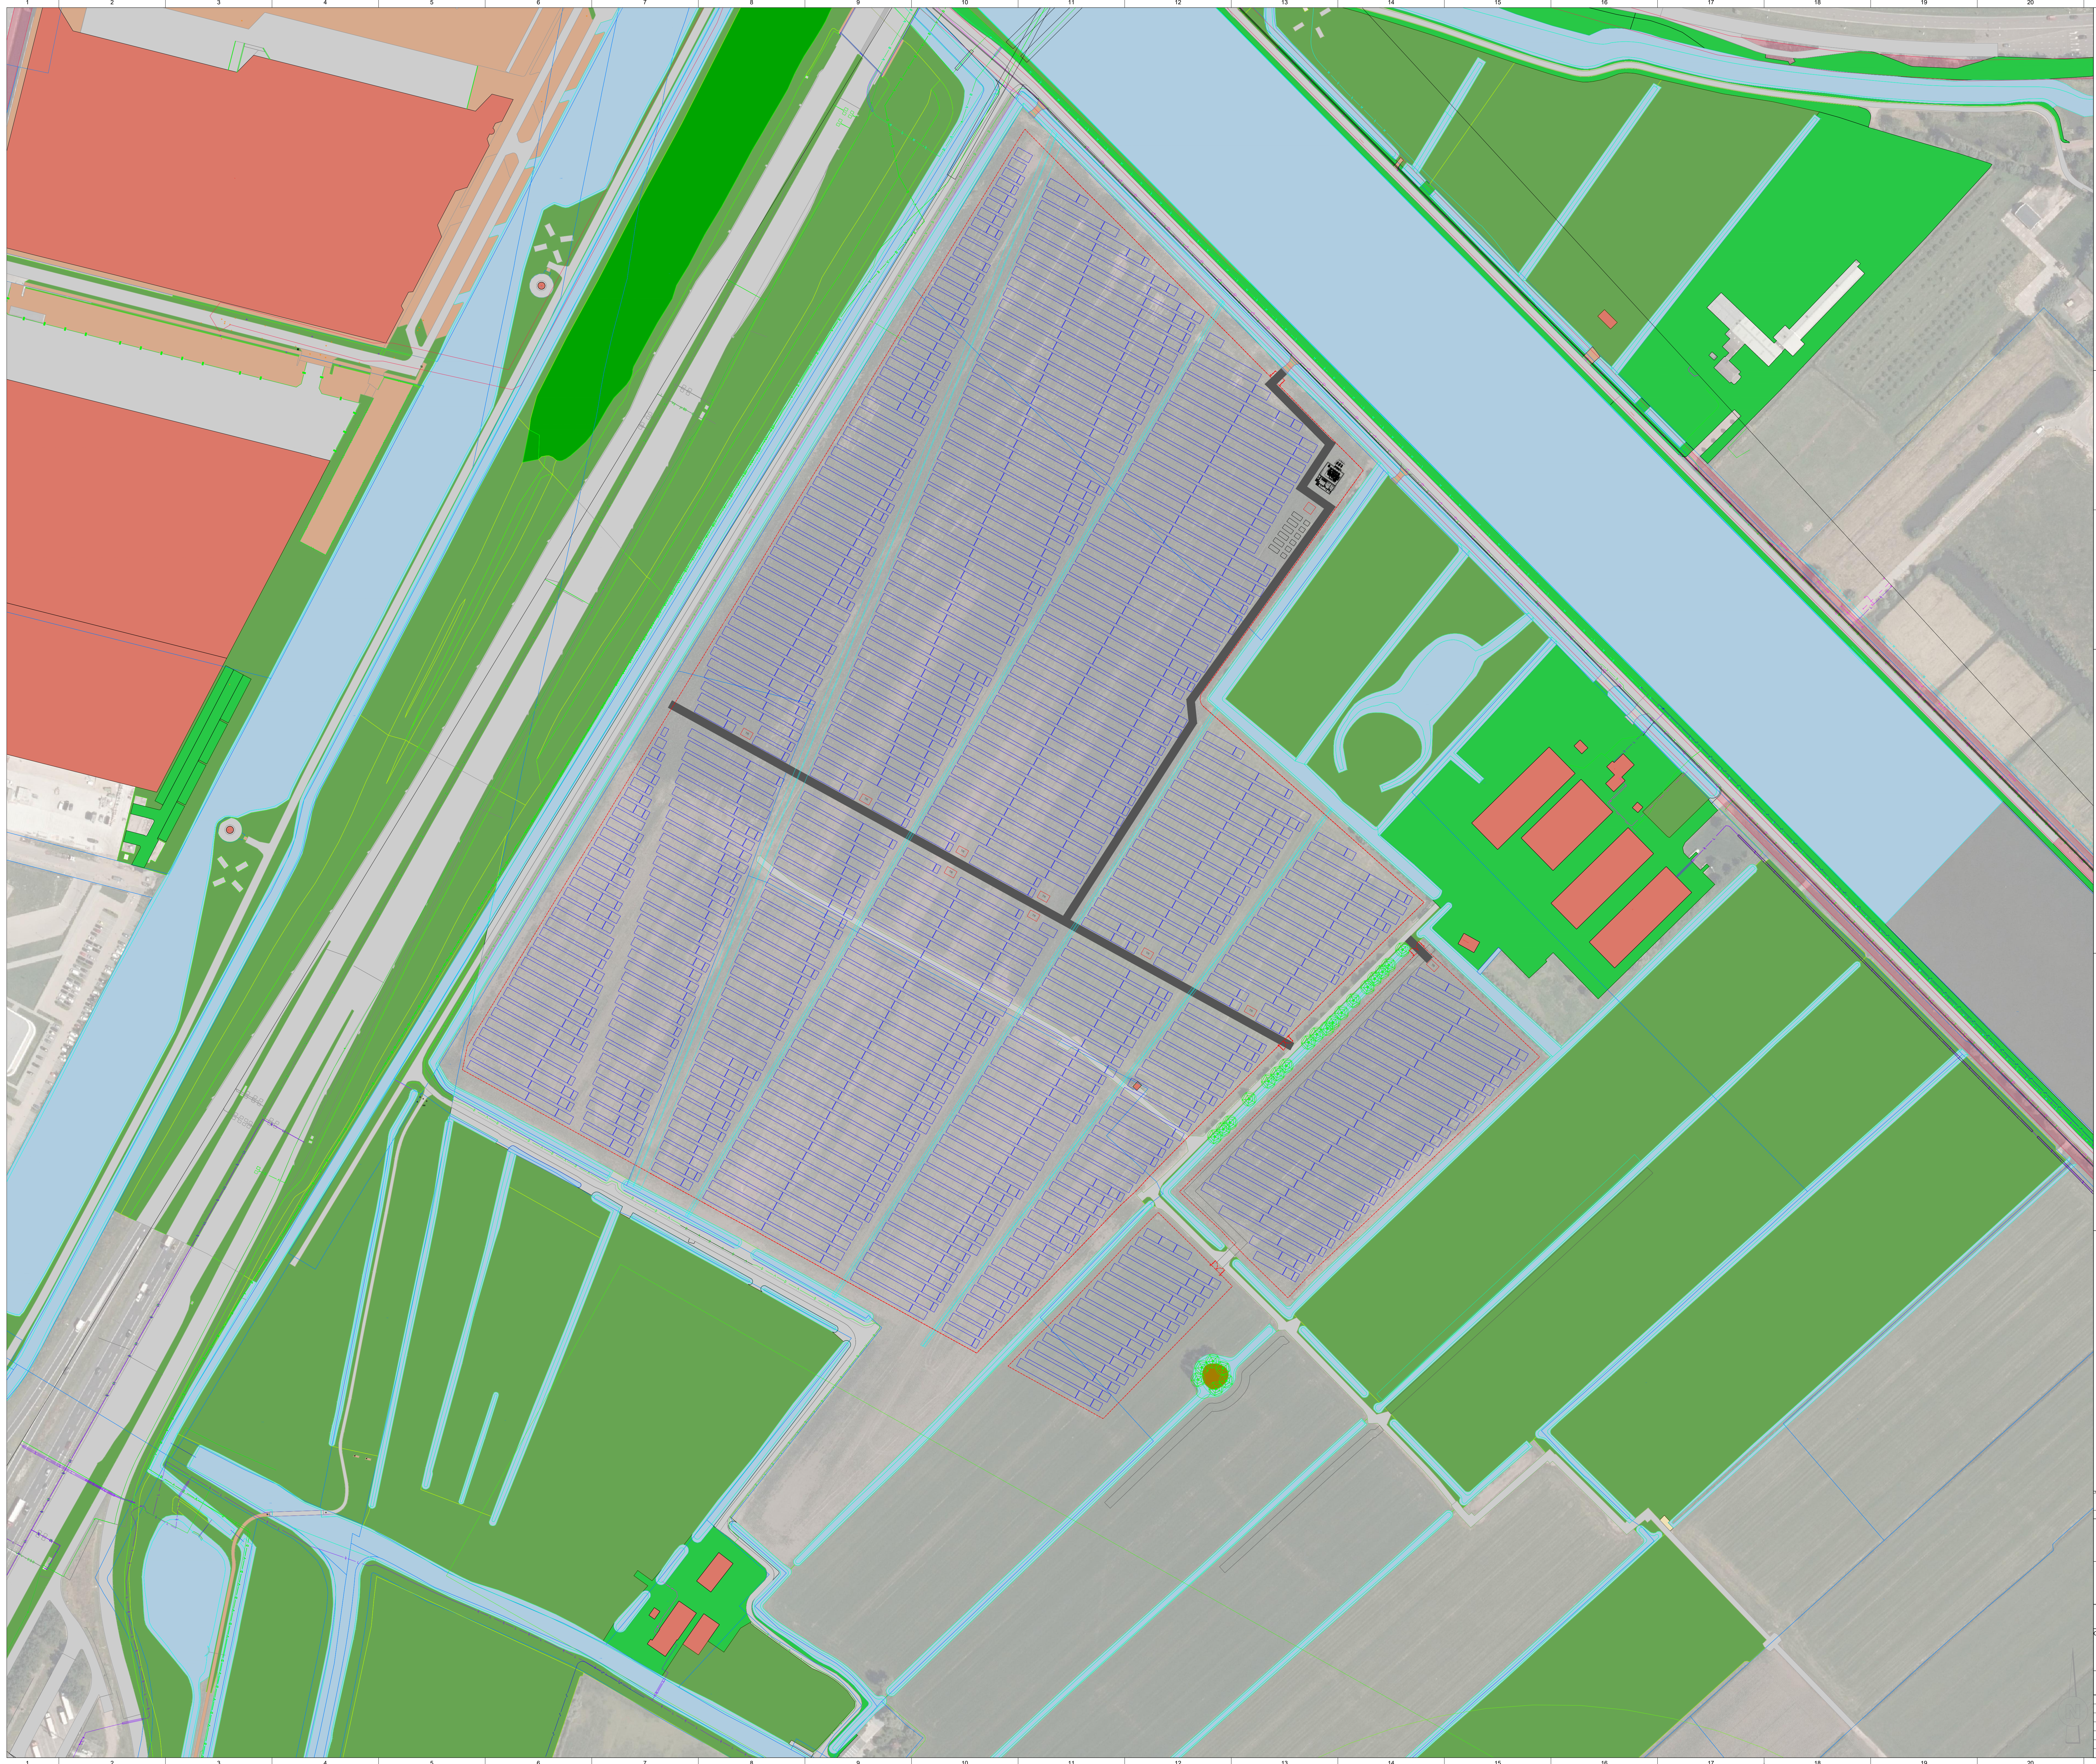

Legenda

 

Tafel 56 modules


Tafel 28 modules



interne weg




Plangrens

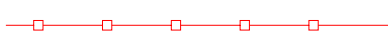


Hekwerk


Kadastrale grenzen

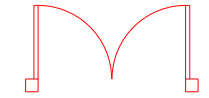cont


Transformer Station

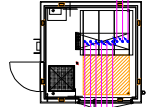






Understation

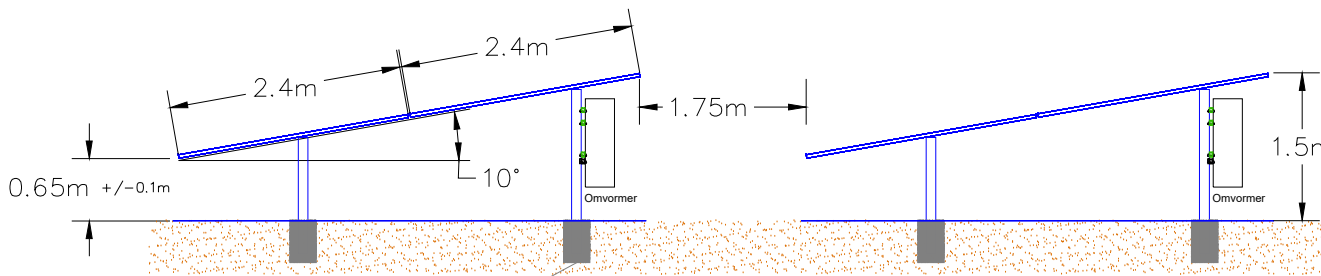

Betonfundering
(volgens de definitieve bodemanalyse)

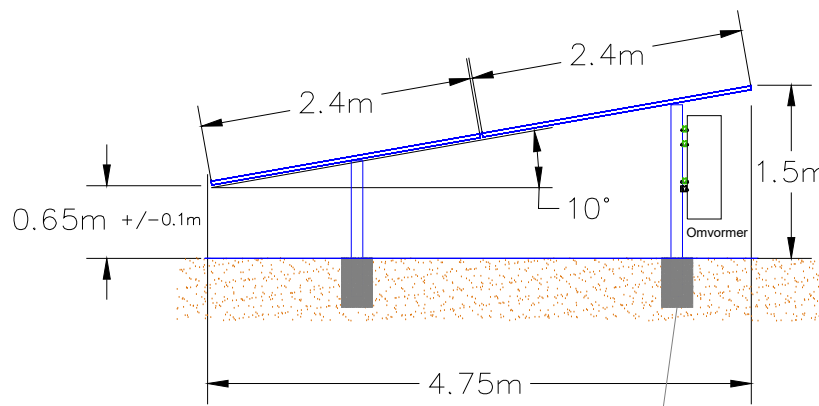

Betonfundering
(volgens de definitieve bodemanalyse)

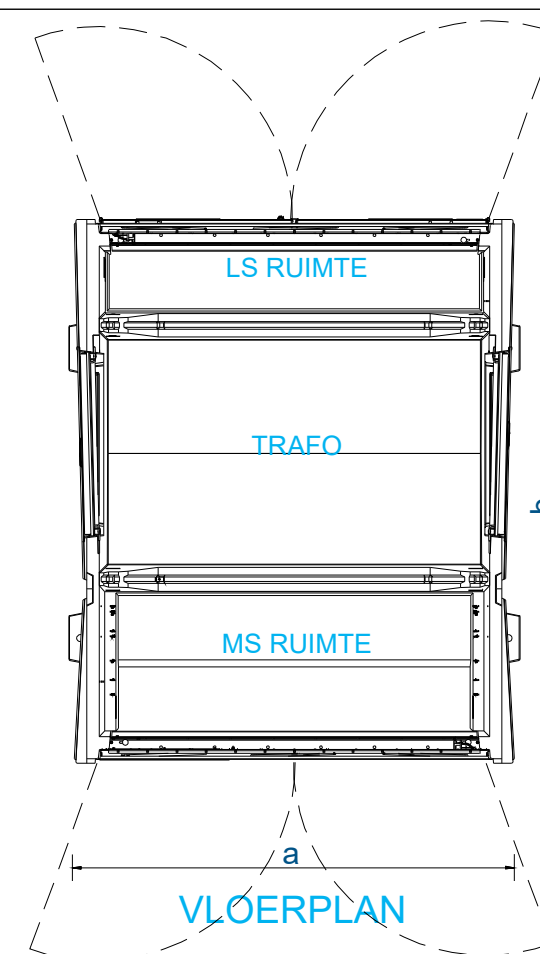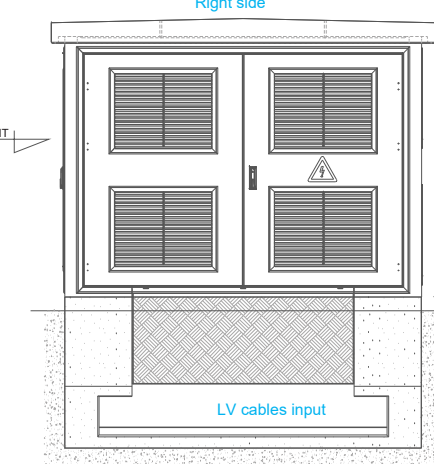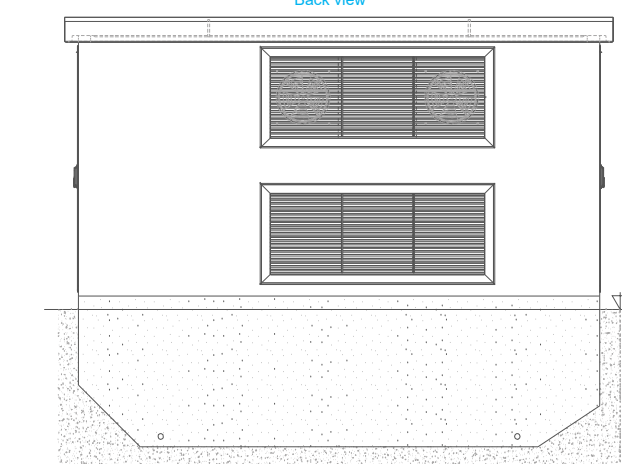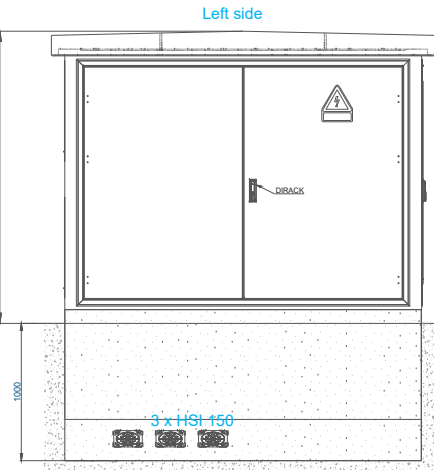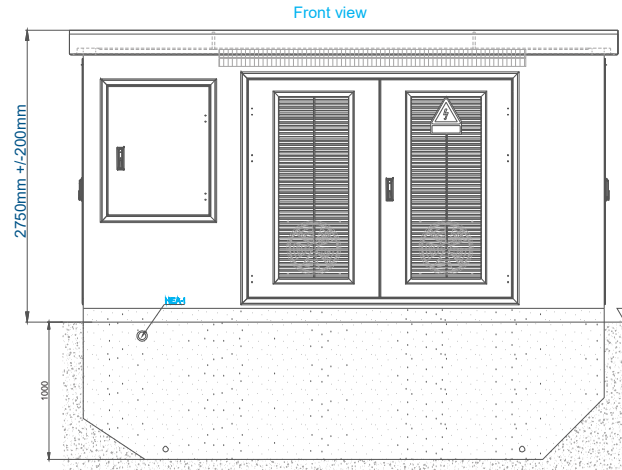

a = 2600mm +/-200mm
b = 3800mm +/-200mm

Color: Grey / Grijs

Infobox:

total power DC:
26,223.12 k

modut

39,732 x Astronergy CHSM66M-HC 660W

total output AC:

invert

80 x SunGrow SG250HX

Site layout

Opdrachtgever:

Address

Teken: 32

Address: Chint Solar Europe GmbH

Stephansplatz 2-6
20354, Hamburg, G

Telefonic: +39 02 57 49 11 11

Project

Stroomveld De Knoes

				Editor:	2022/03/14	AS	Drawing No.:	
				Check:			04.03.01 01-NL	
				Allowed:			Scale:	
				Norm:			1:500	
1	First Release		2022/03/14	AS			Size:	Print date:
Index:	Change:		Date:	Name:		Date:	Name:	2022/03/14
Path:							A0	