


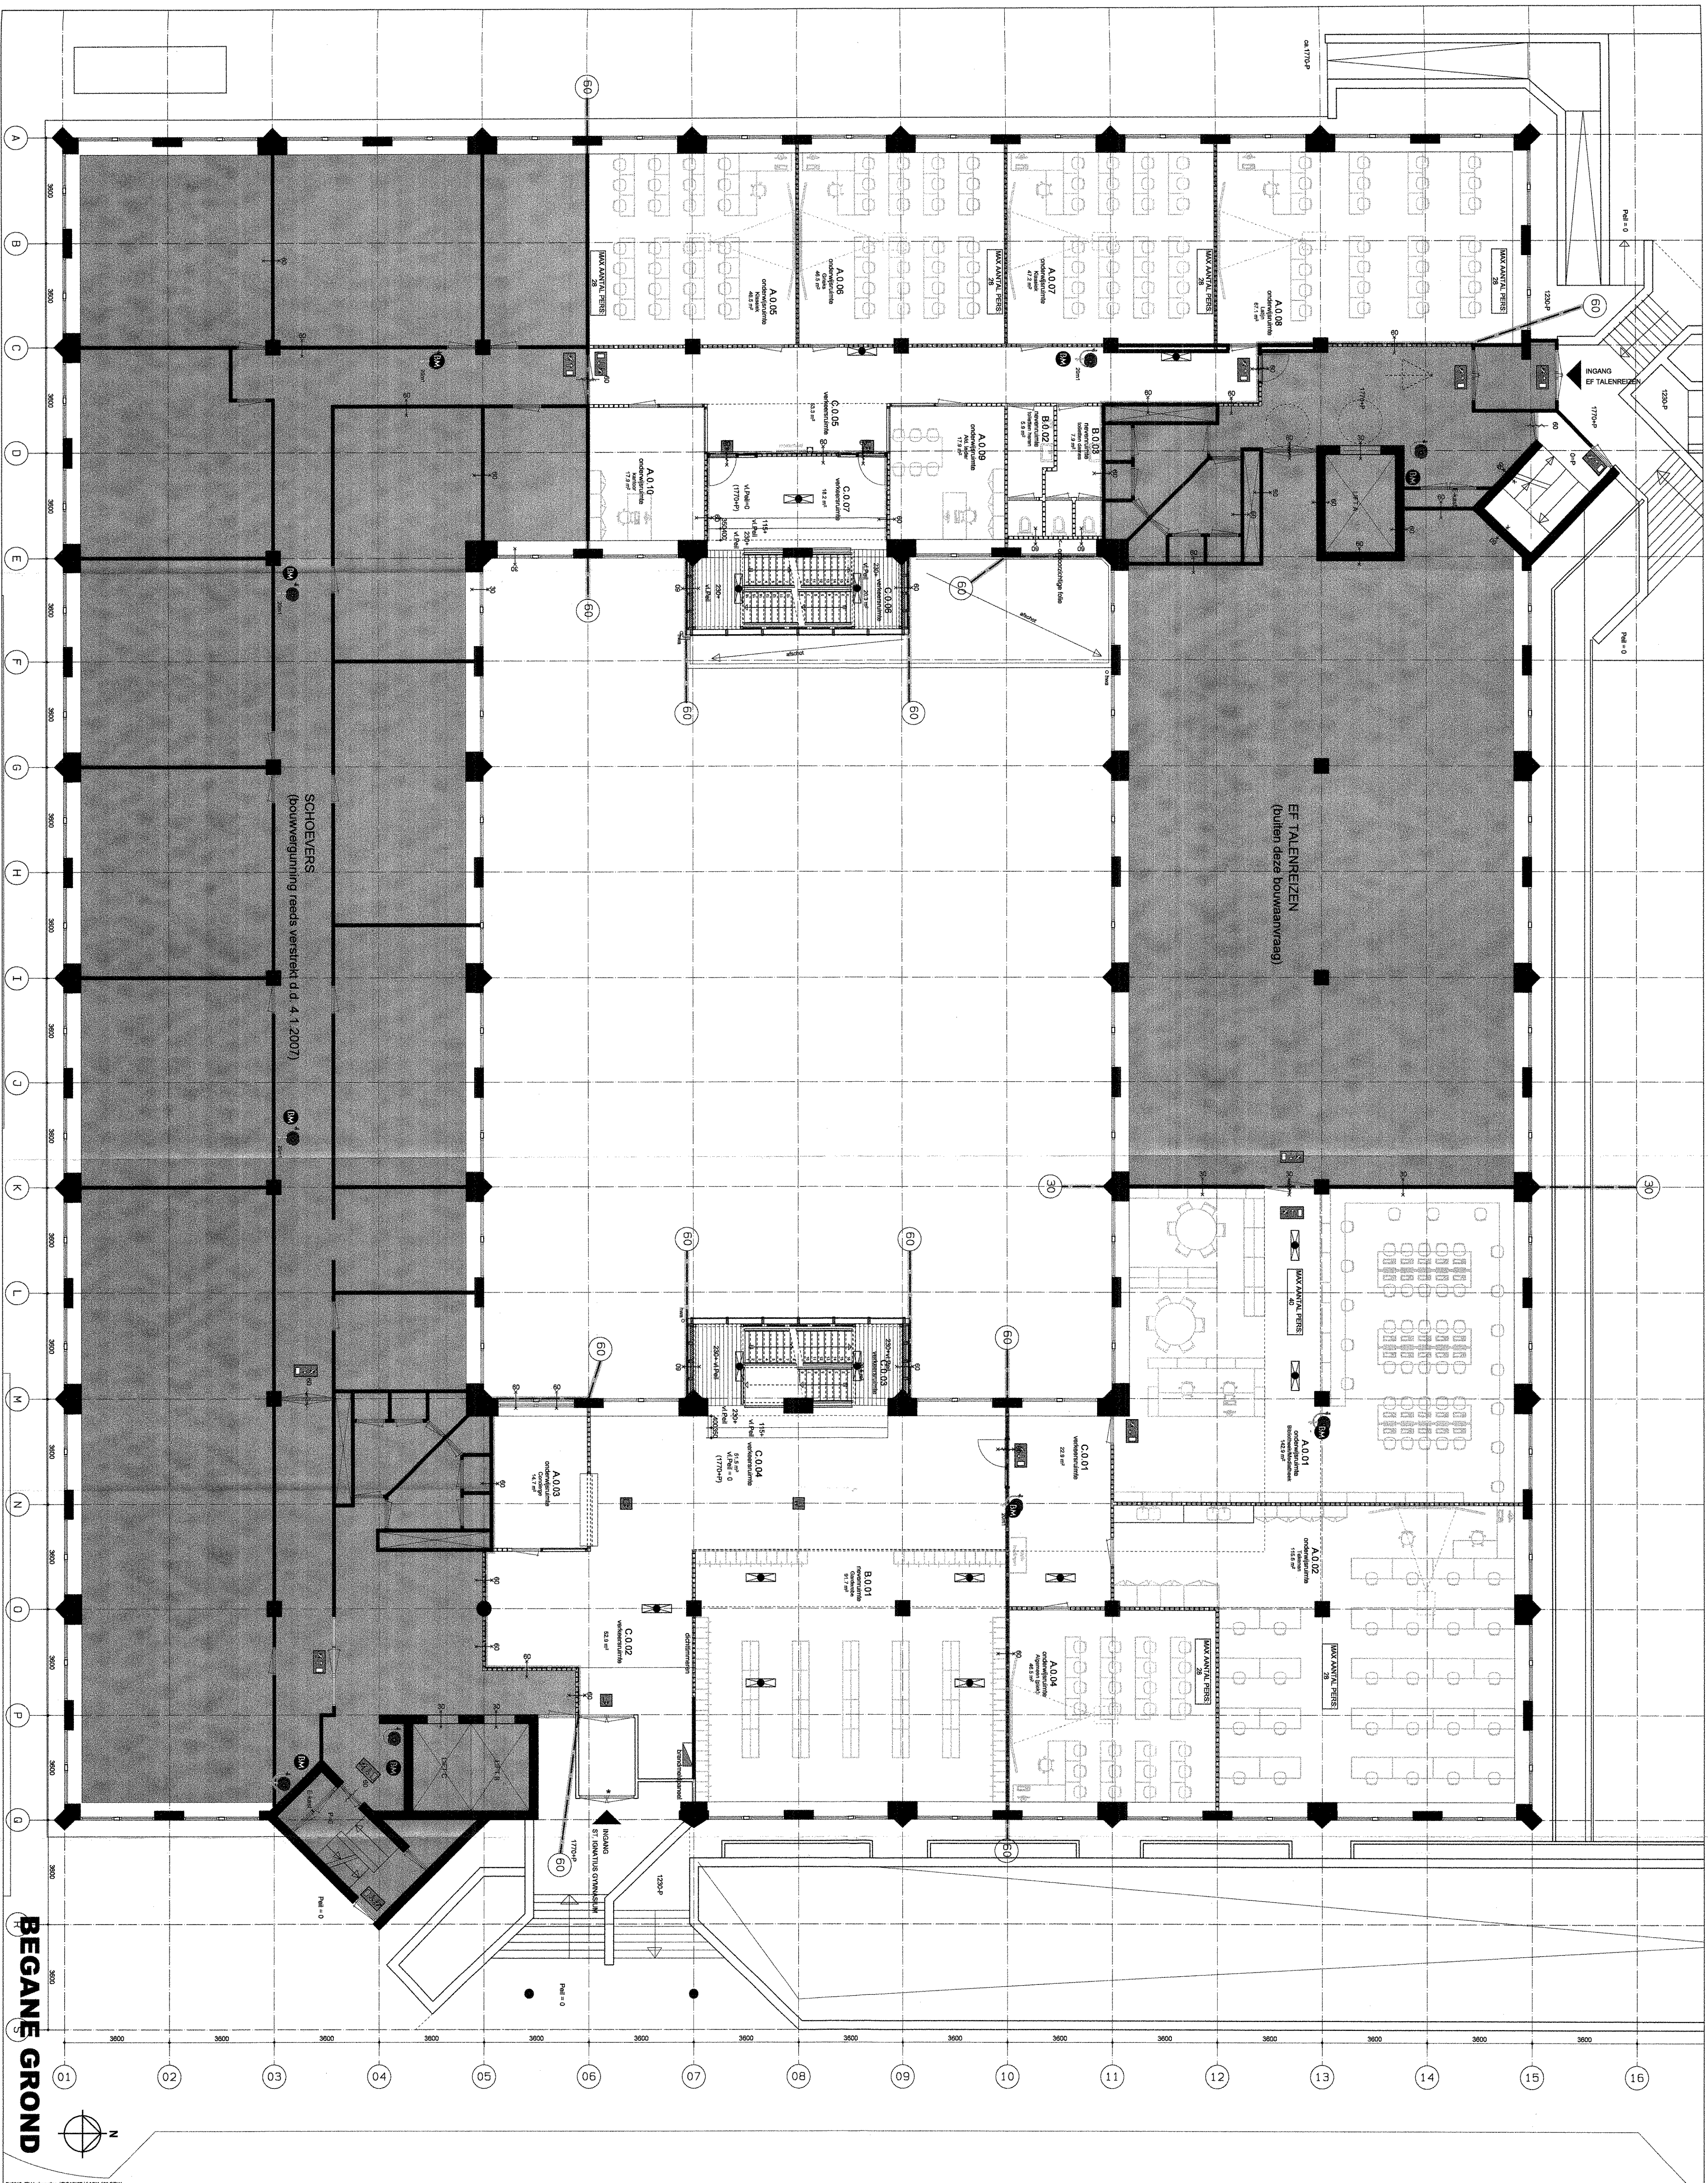


BEGANE GROND

GM-103

Loof & van Stigt architecten Postbus 2182
1000 CD Amsterdam ir. Marianne Loof
t 020-6738782 info@levis.nl ir. Adrian Mout
f 020-6620931 www.levis.nl ir. Jurrian van Stigt

GM-103

Telefonnummer	Versio

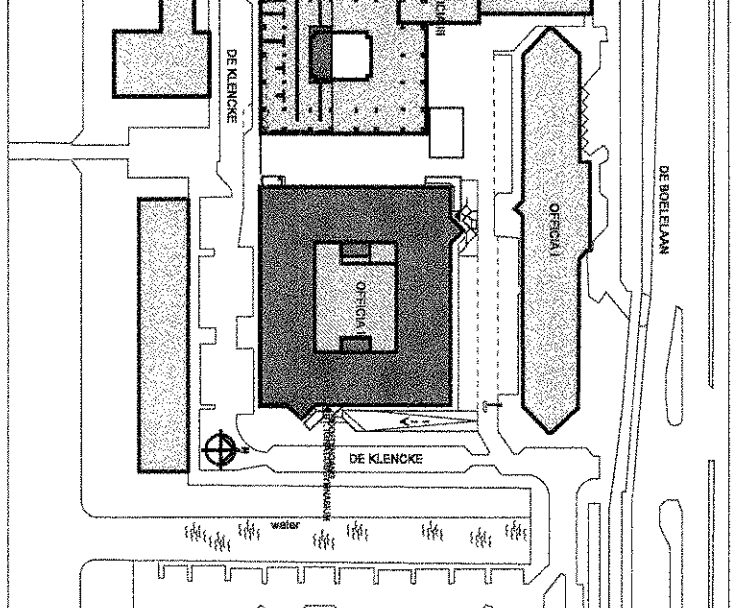[illegible]