



Linkergevel

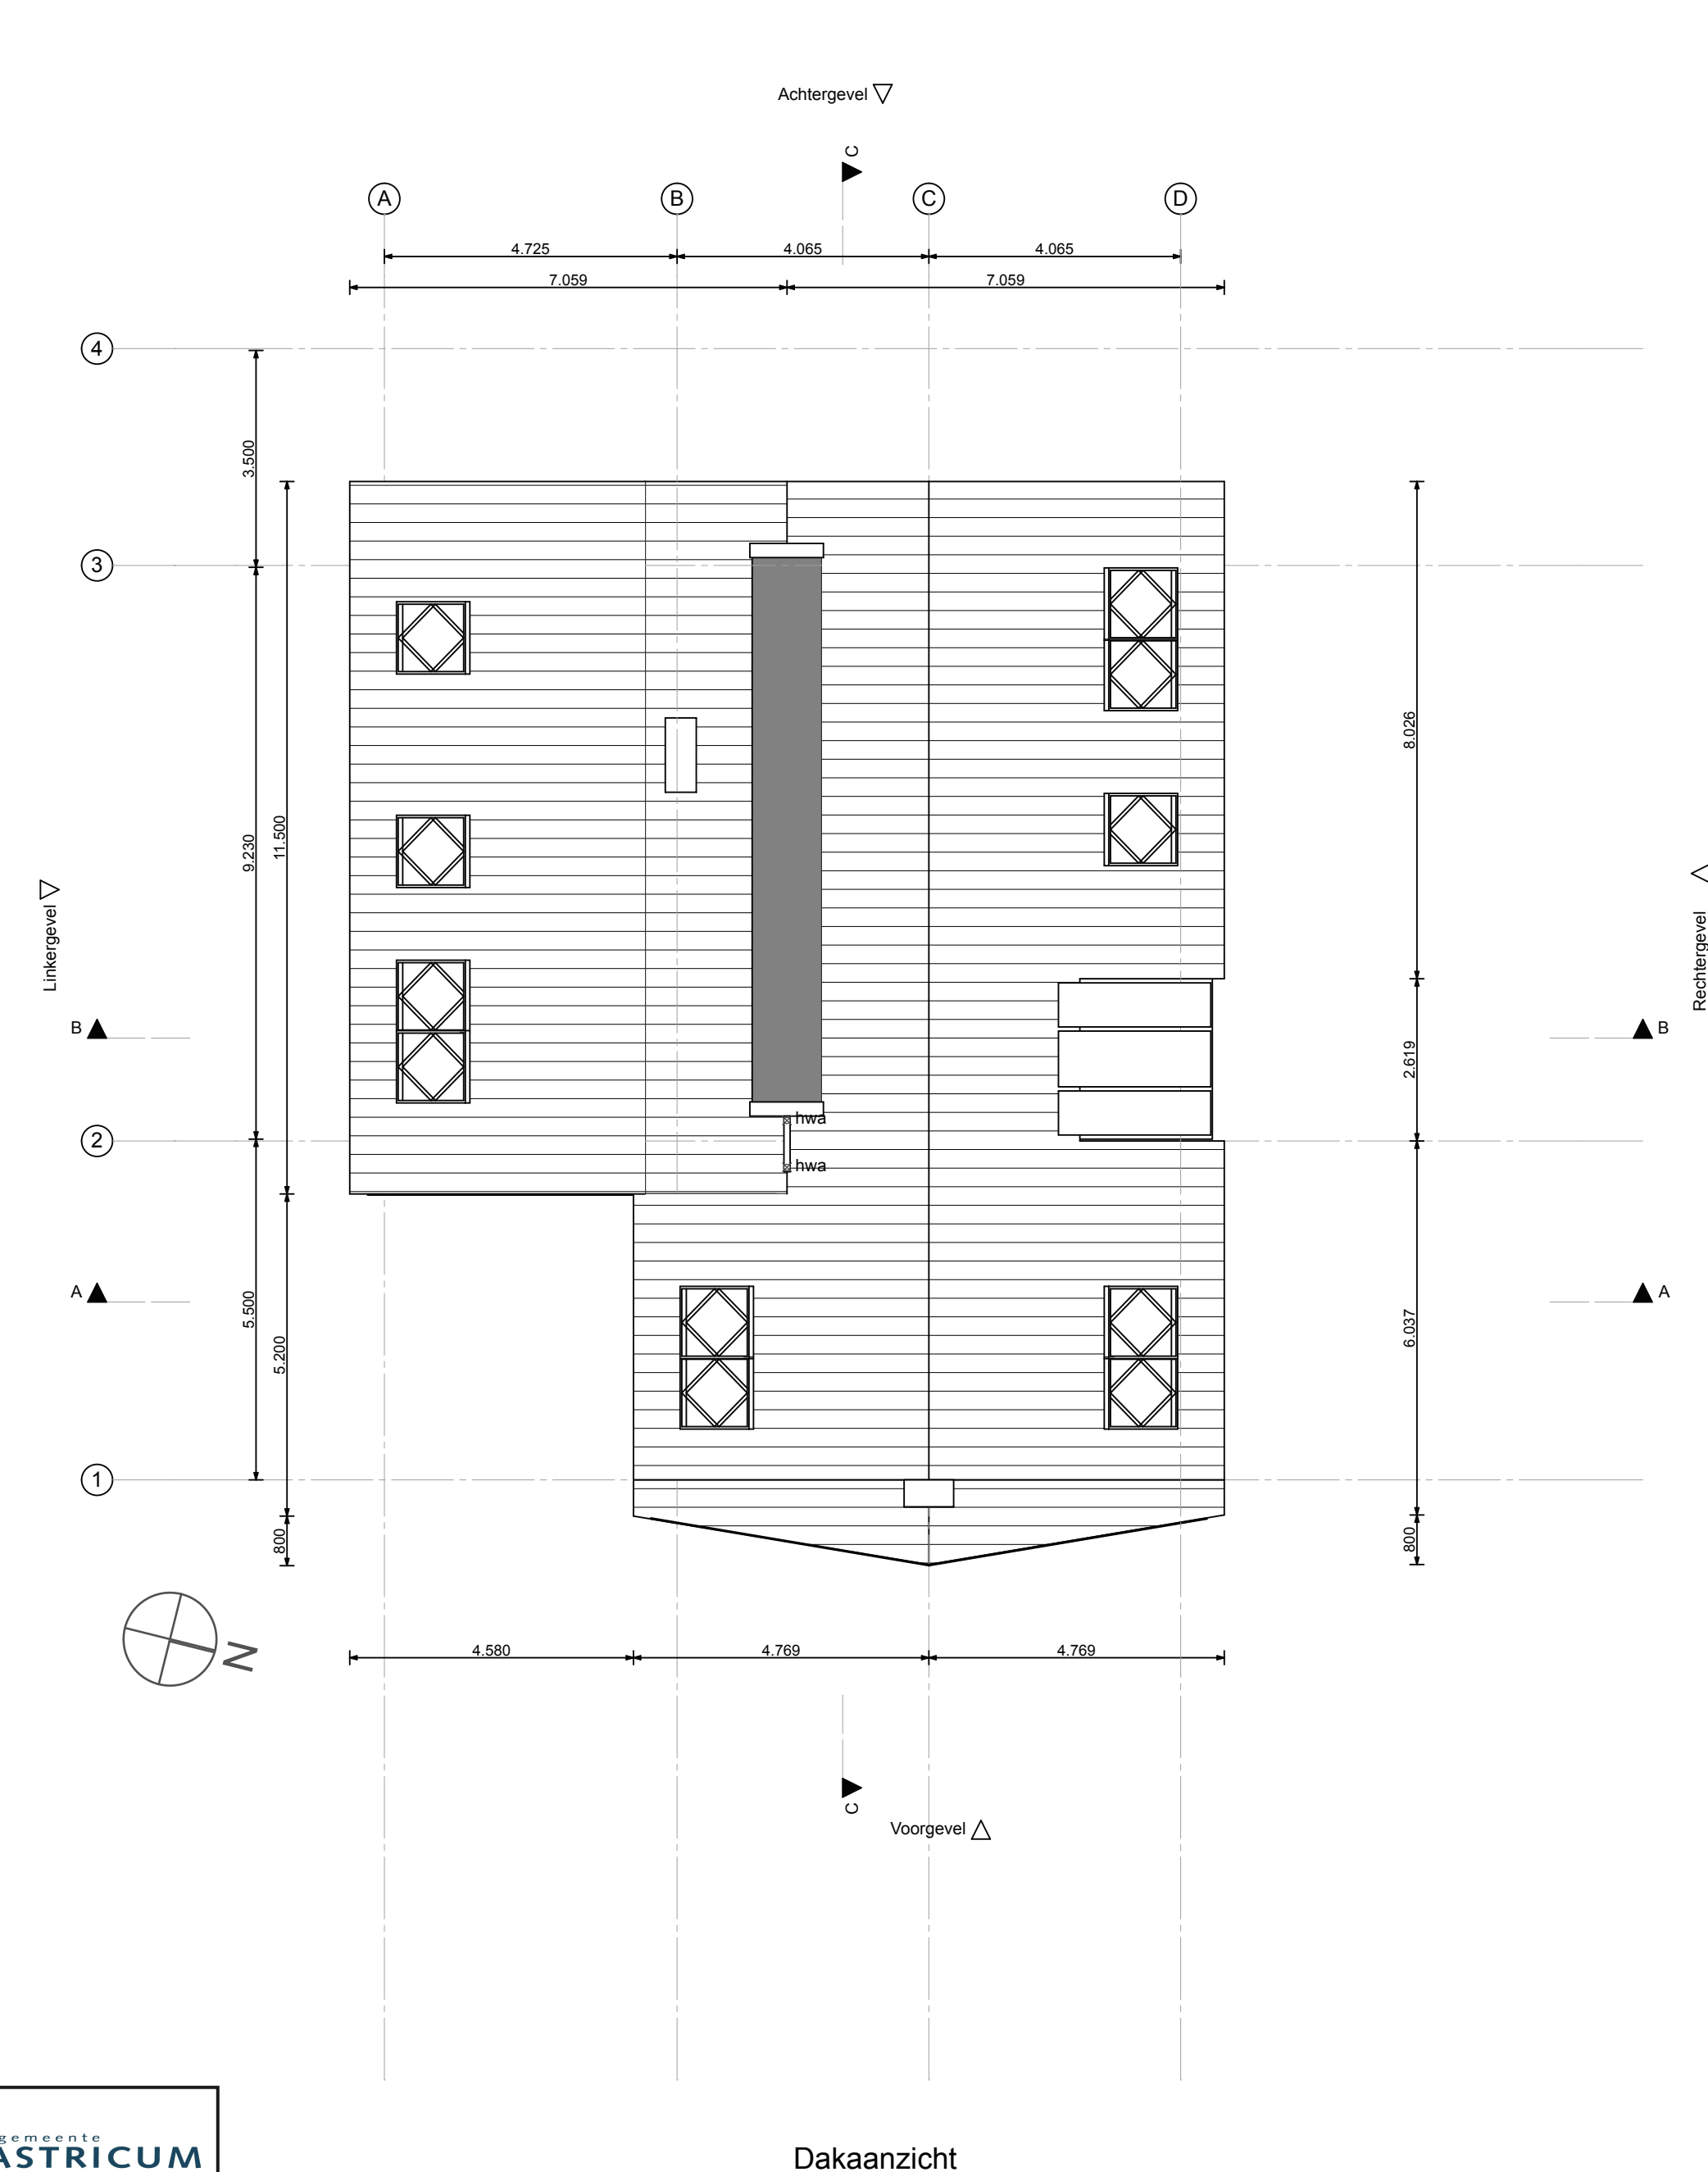

Dakaanzicht



Souterrain

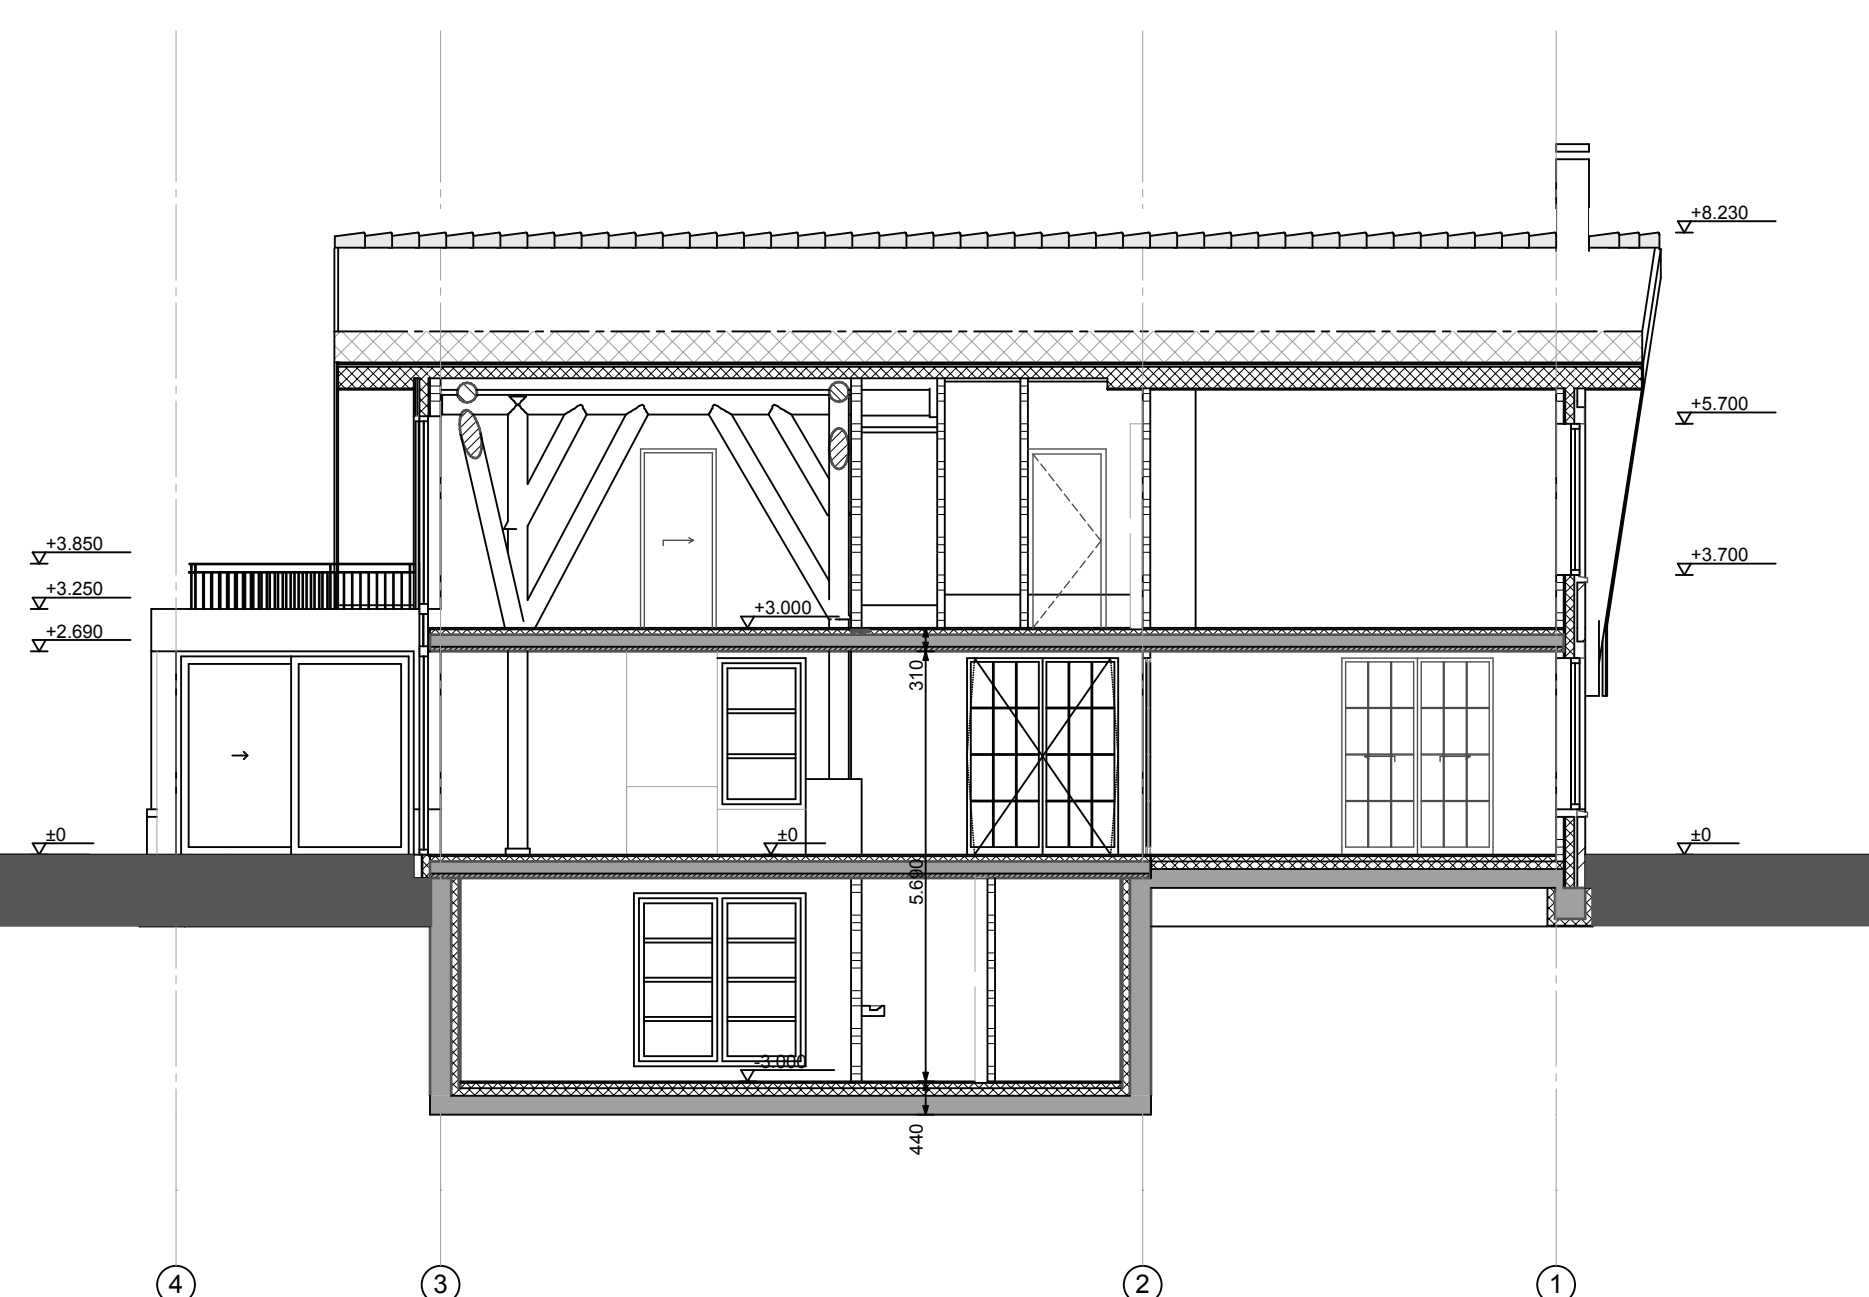

Doorsnede C

[illegible]