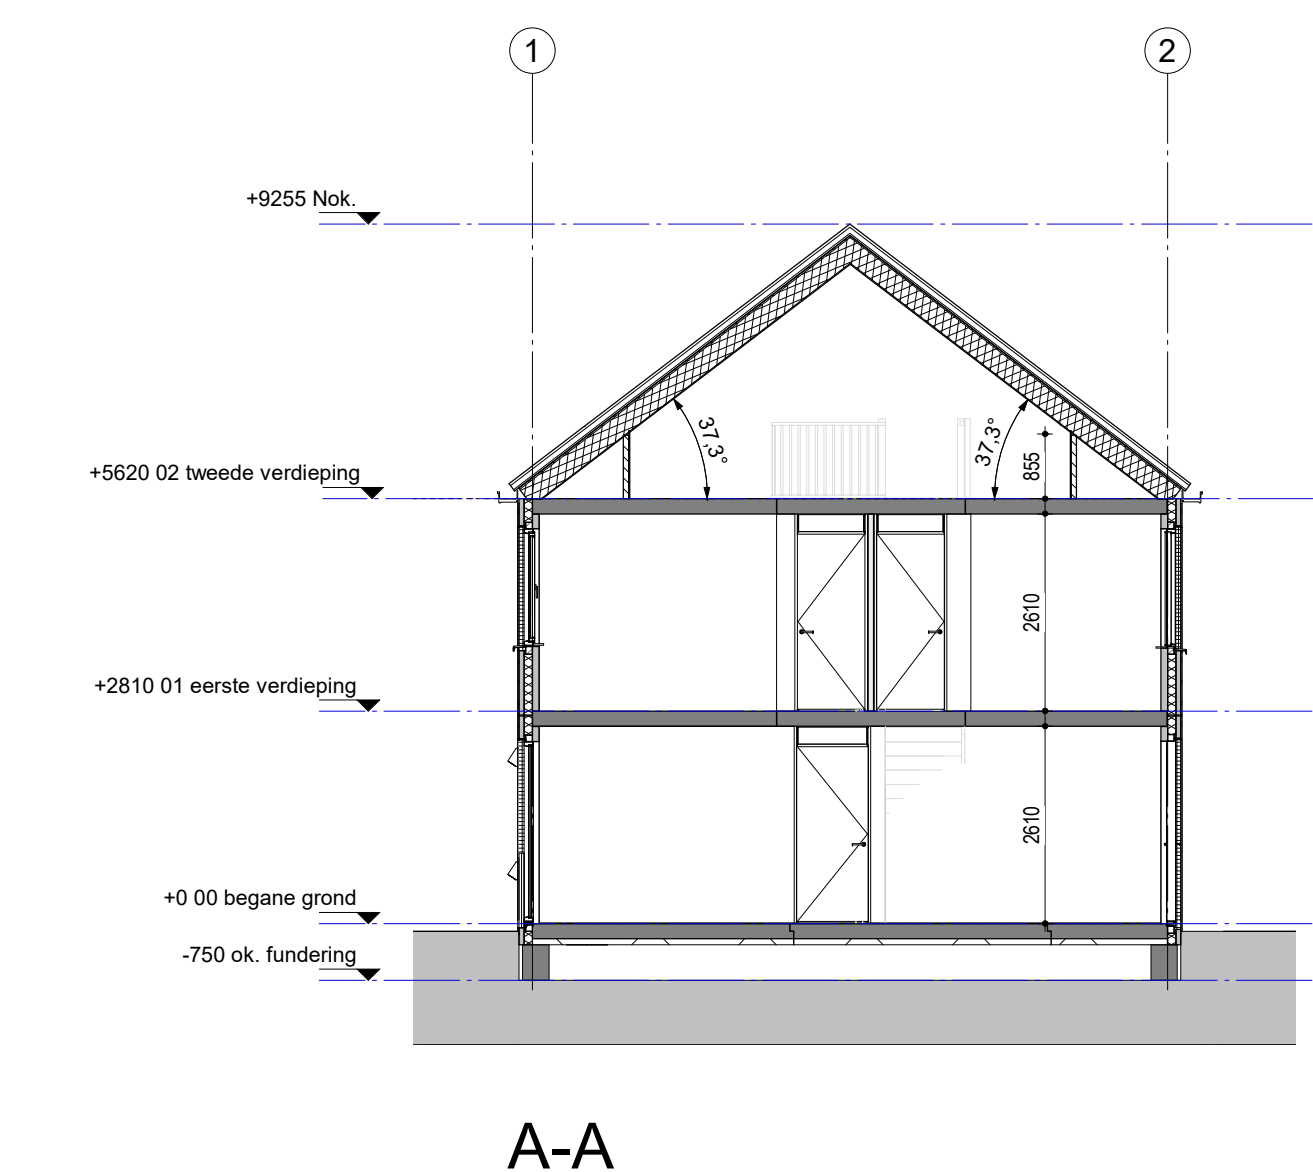
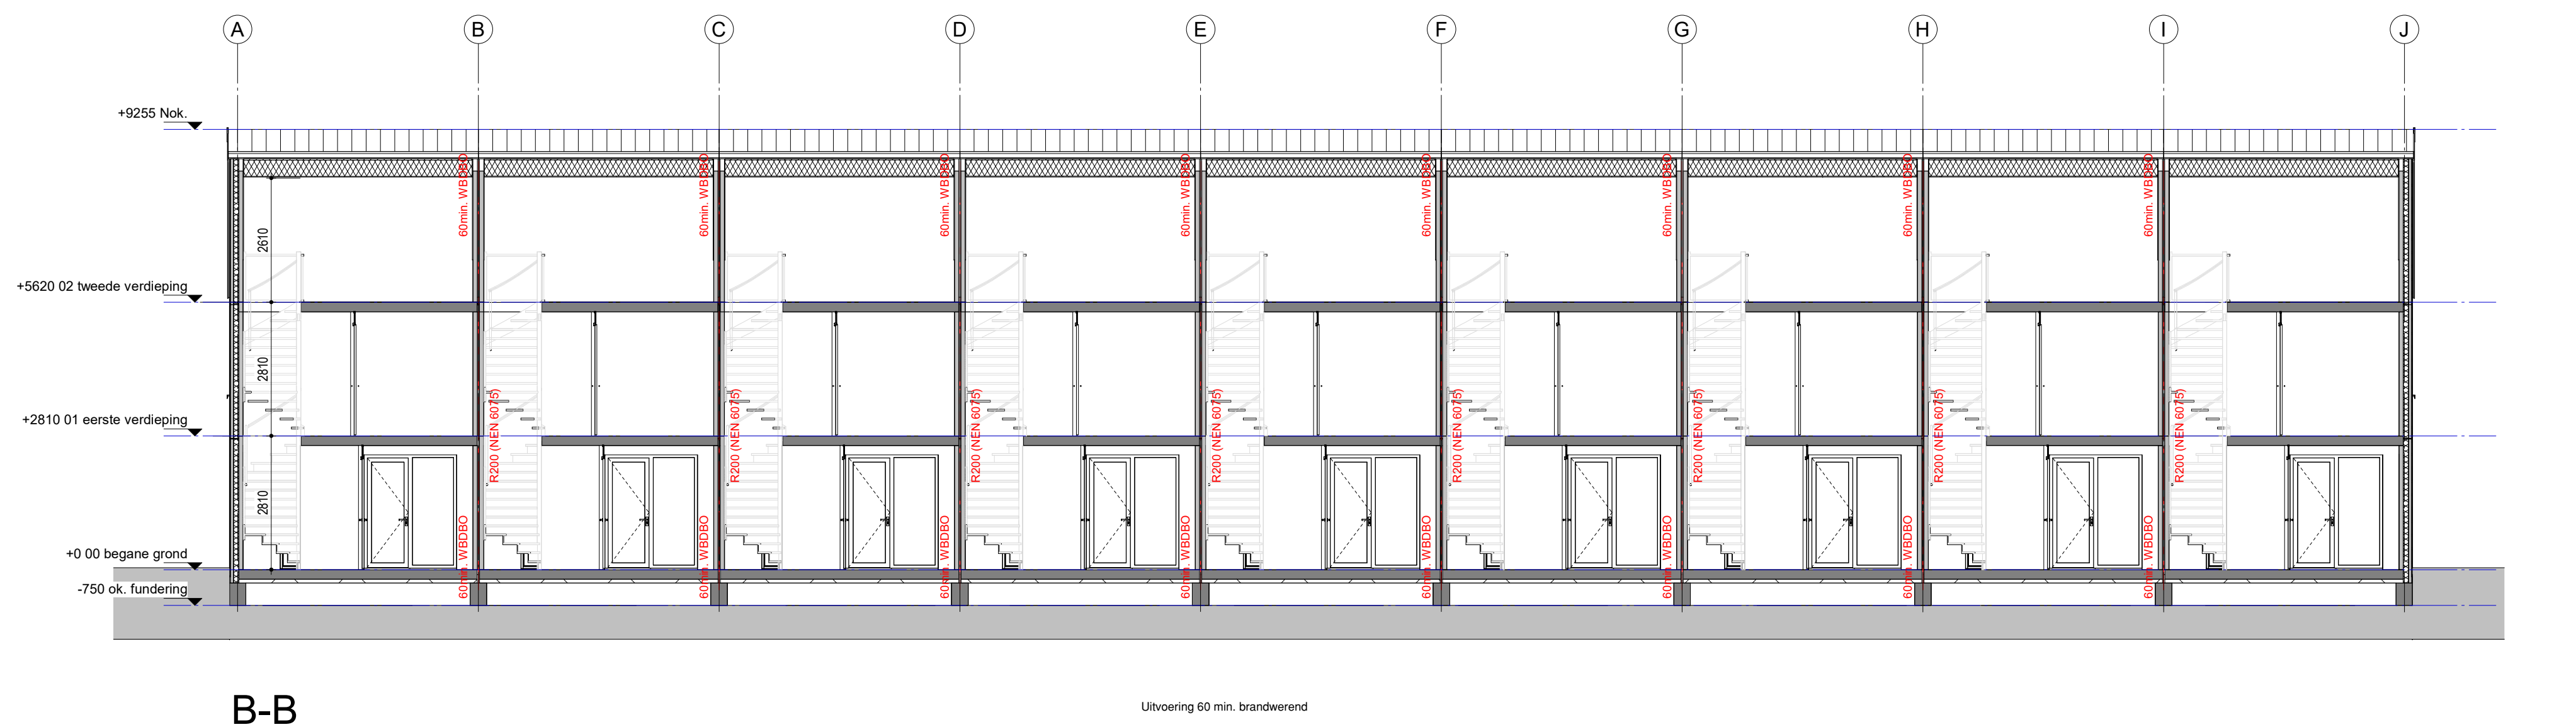
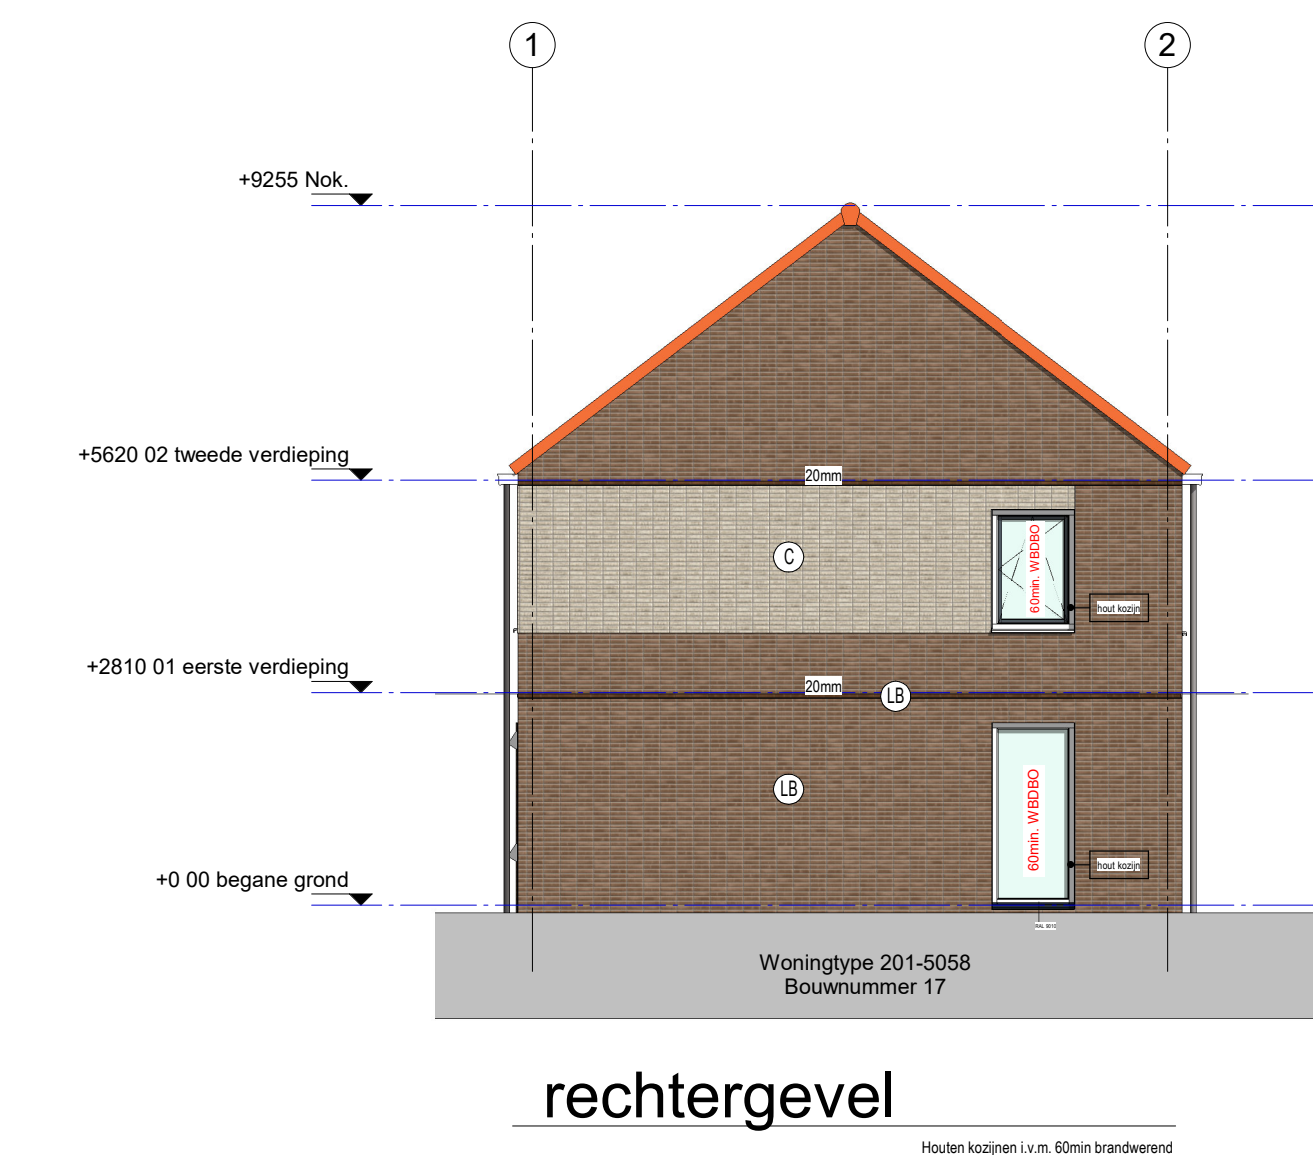
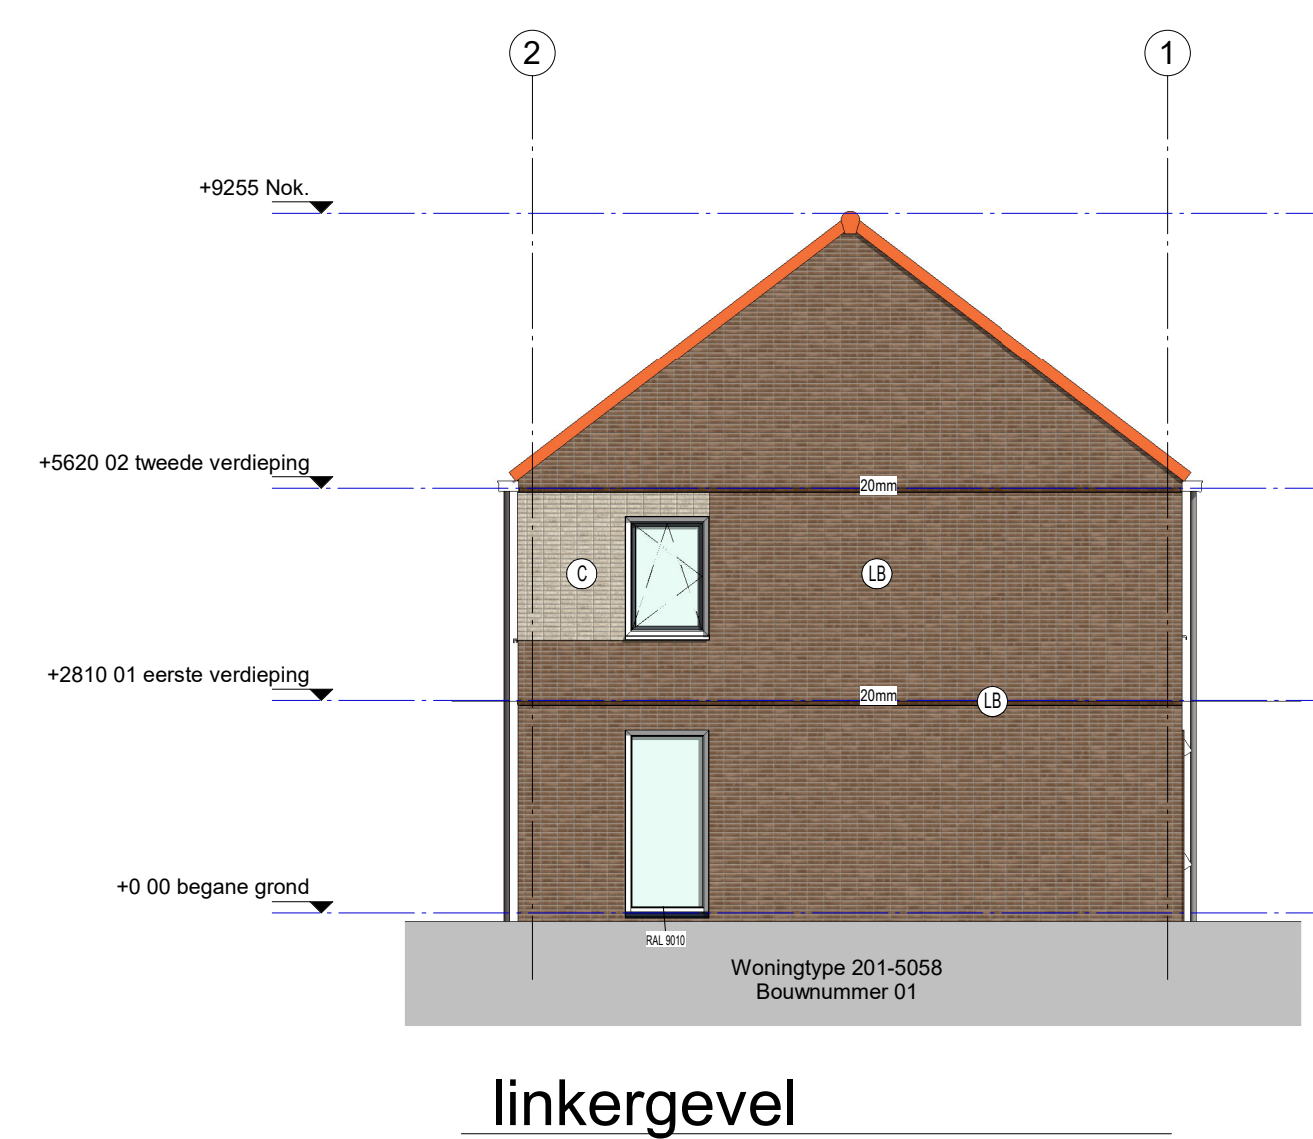


A 3D architectural rendering of a long, two-story residential building. The building features a prominent red-tiled gabled roof. The exterior walls are constructed from brown bricks. The ground floor has a series of dark-framed doors and windows, while the upper floor has larger windows with white frames. The building is shown from a perspective view, extending into the distance.