



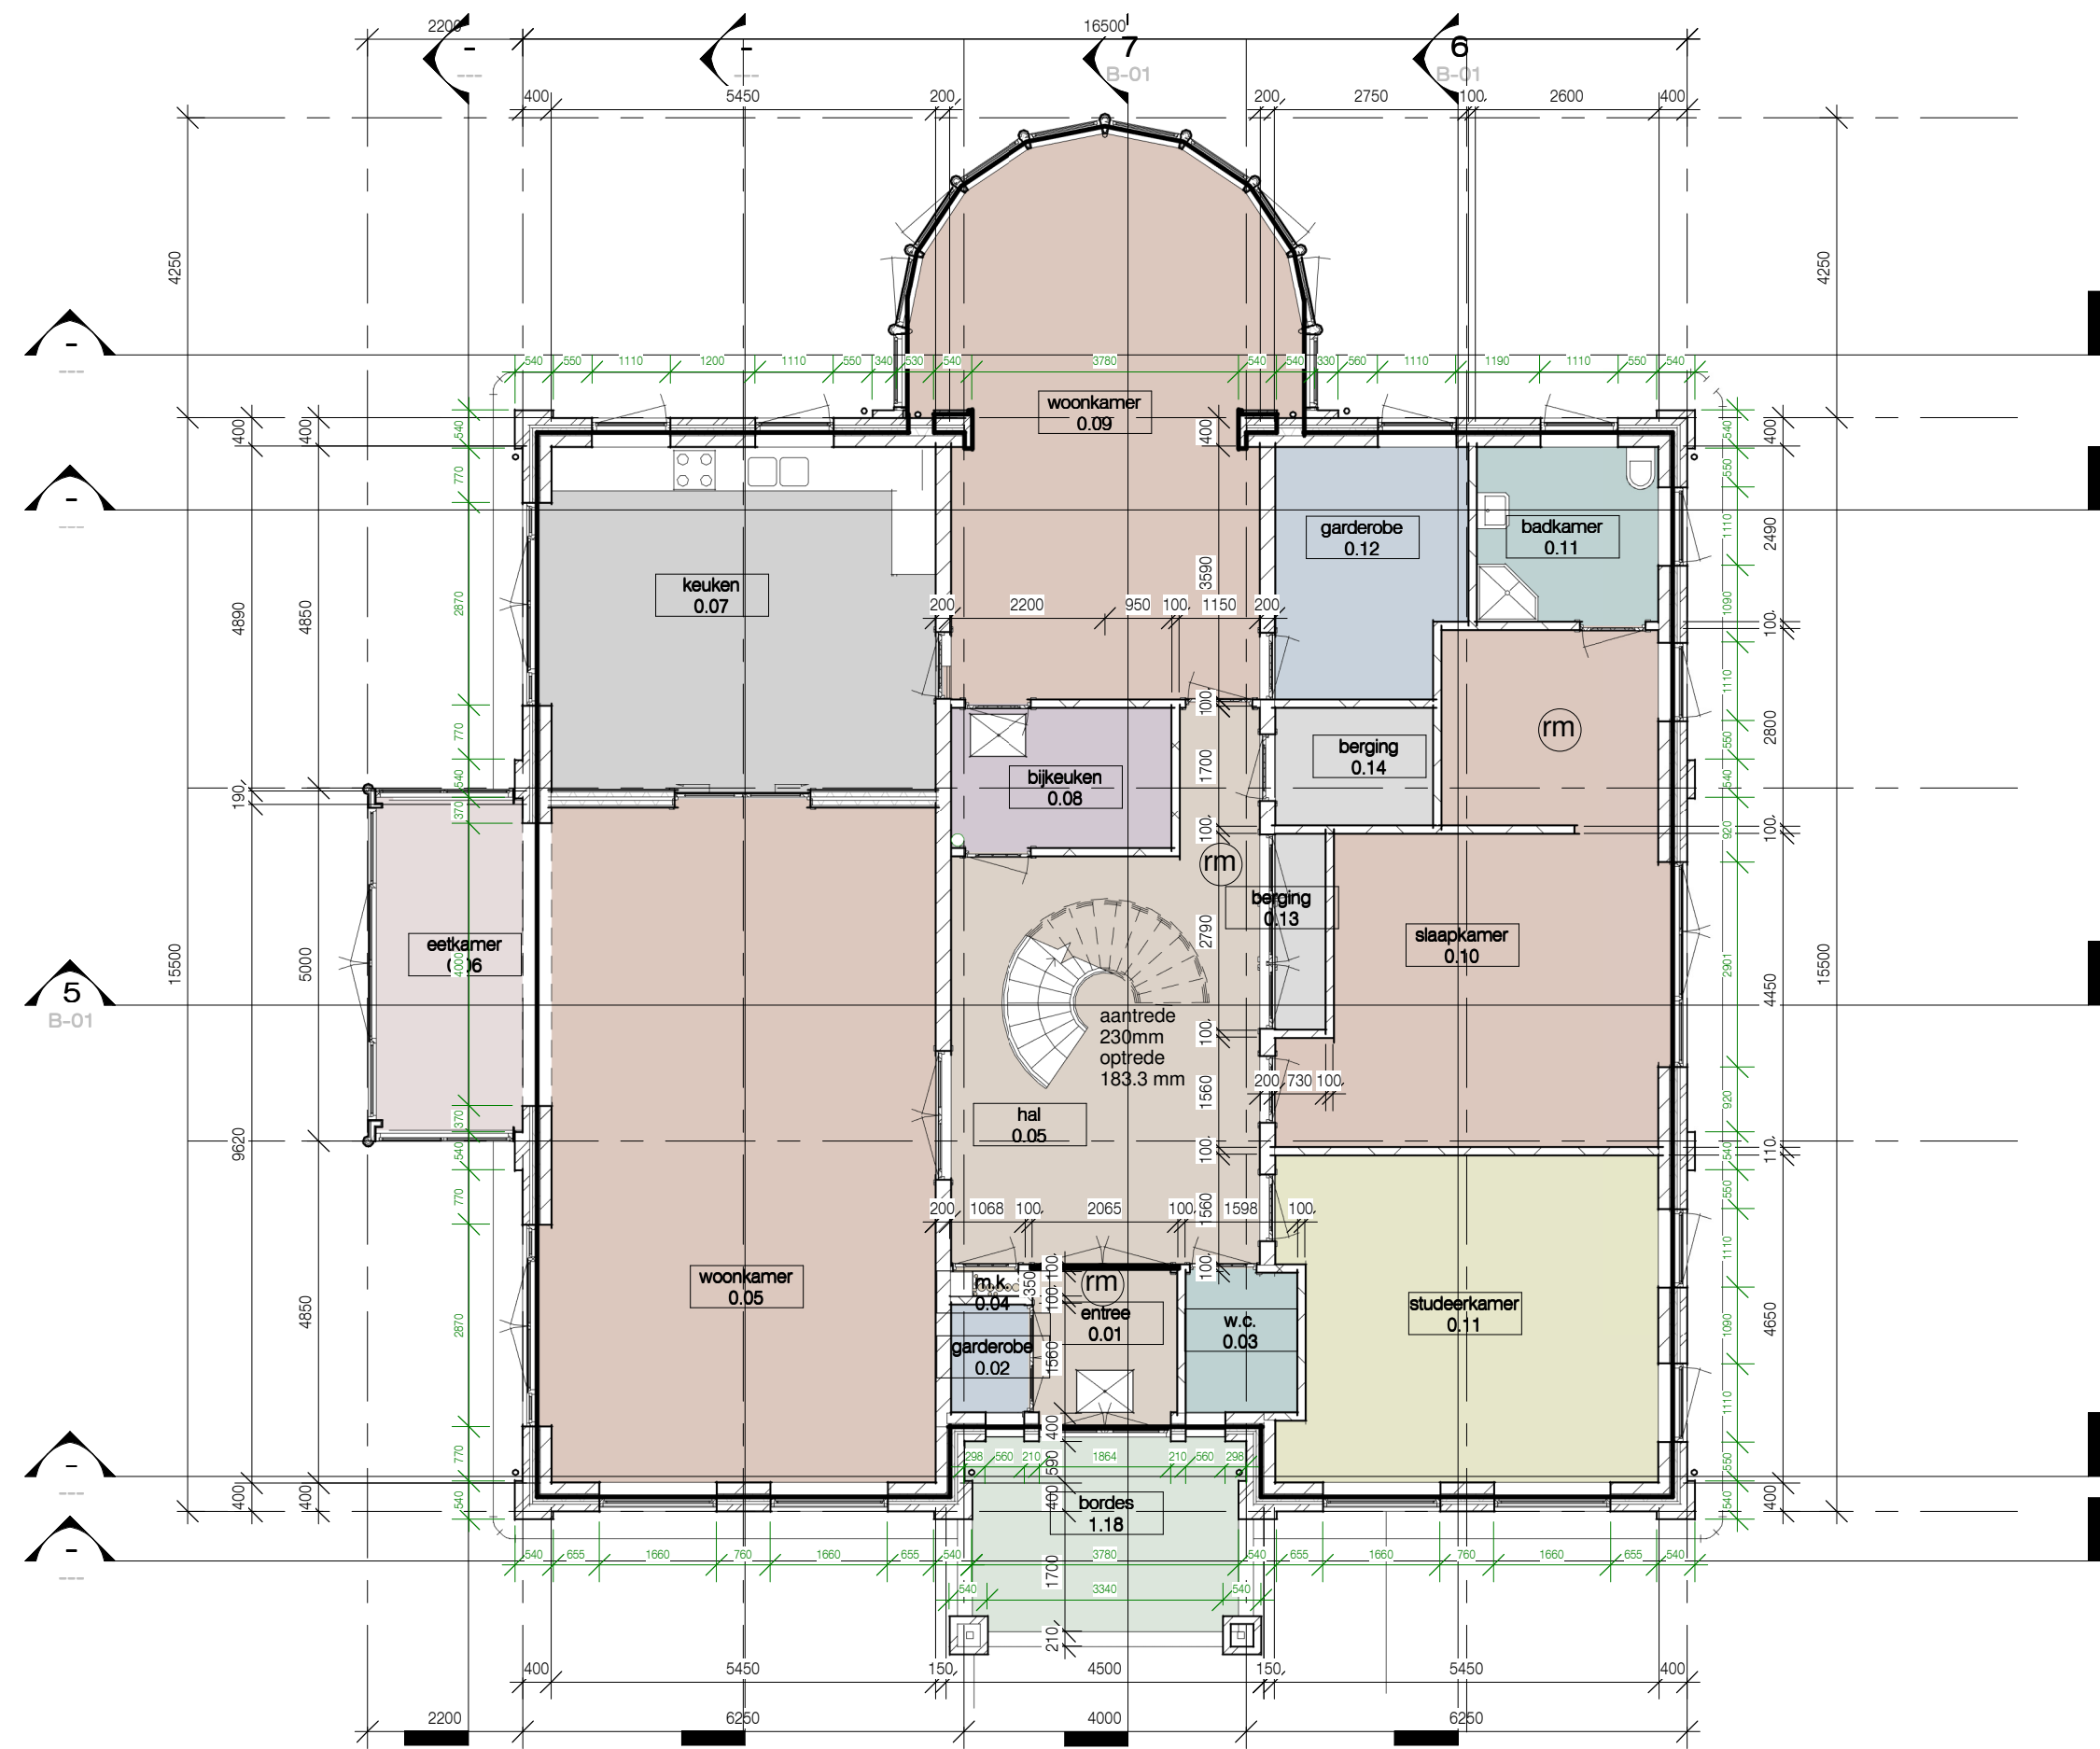


begane grond

1 : 100

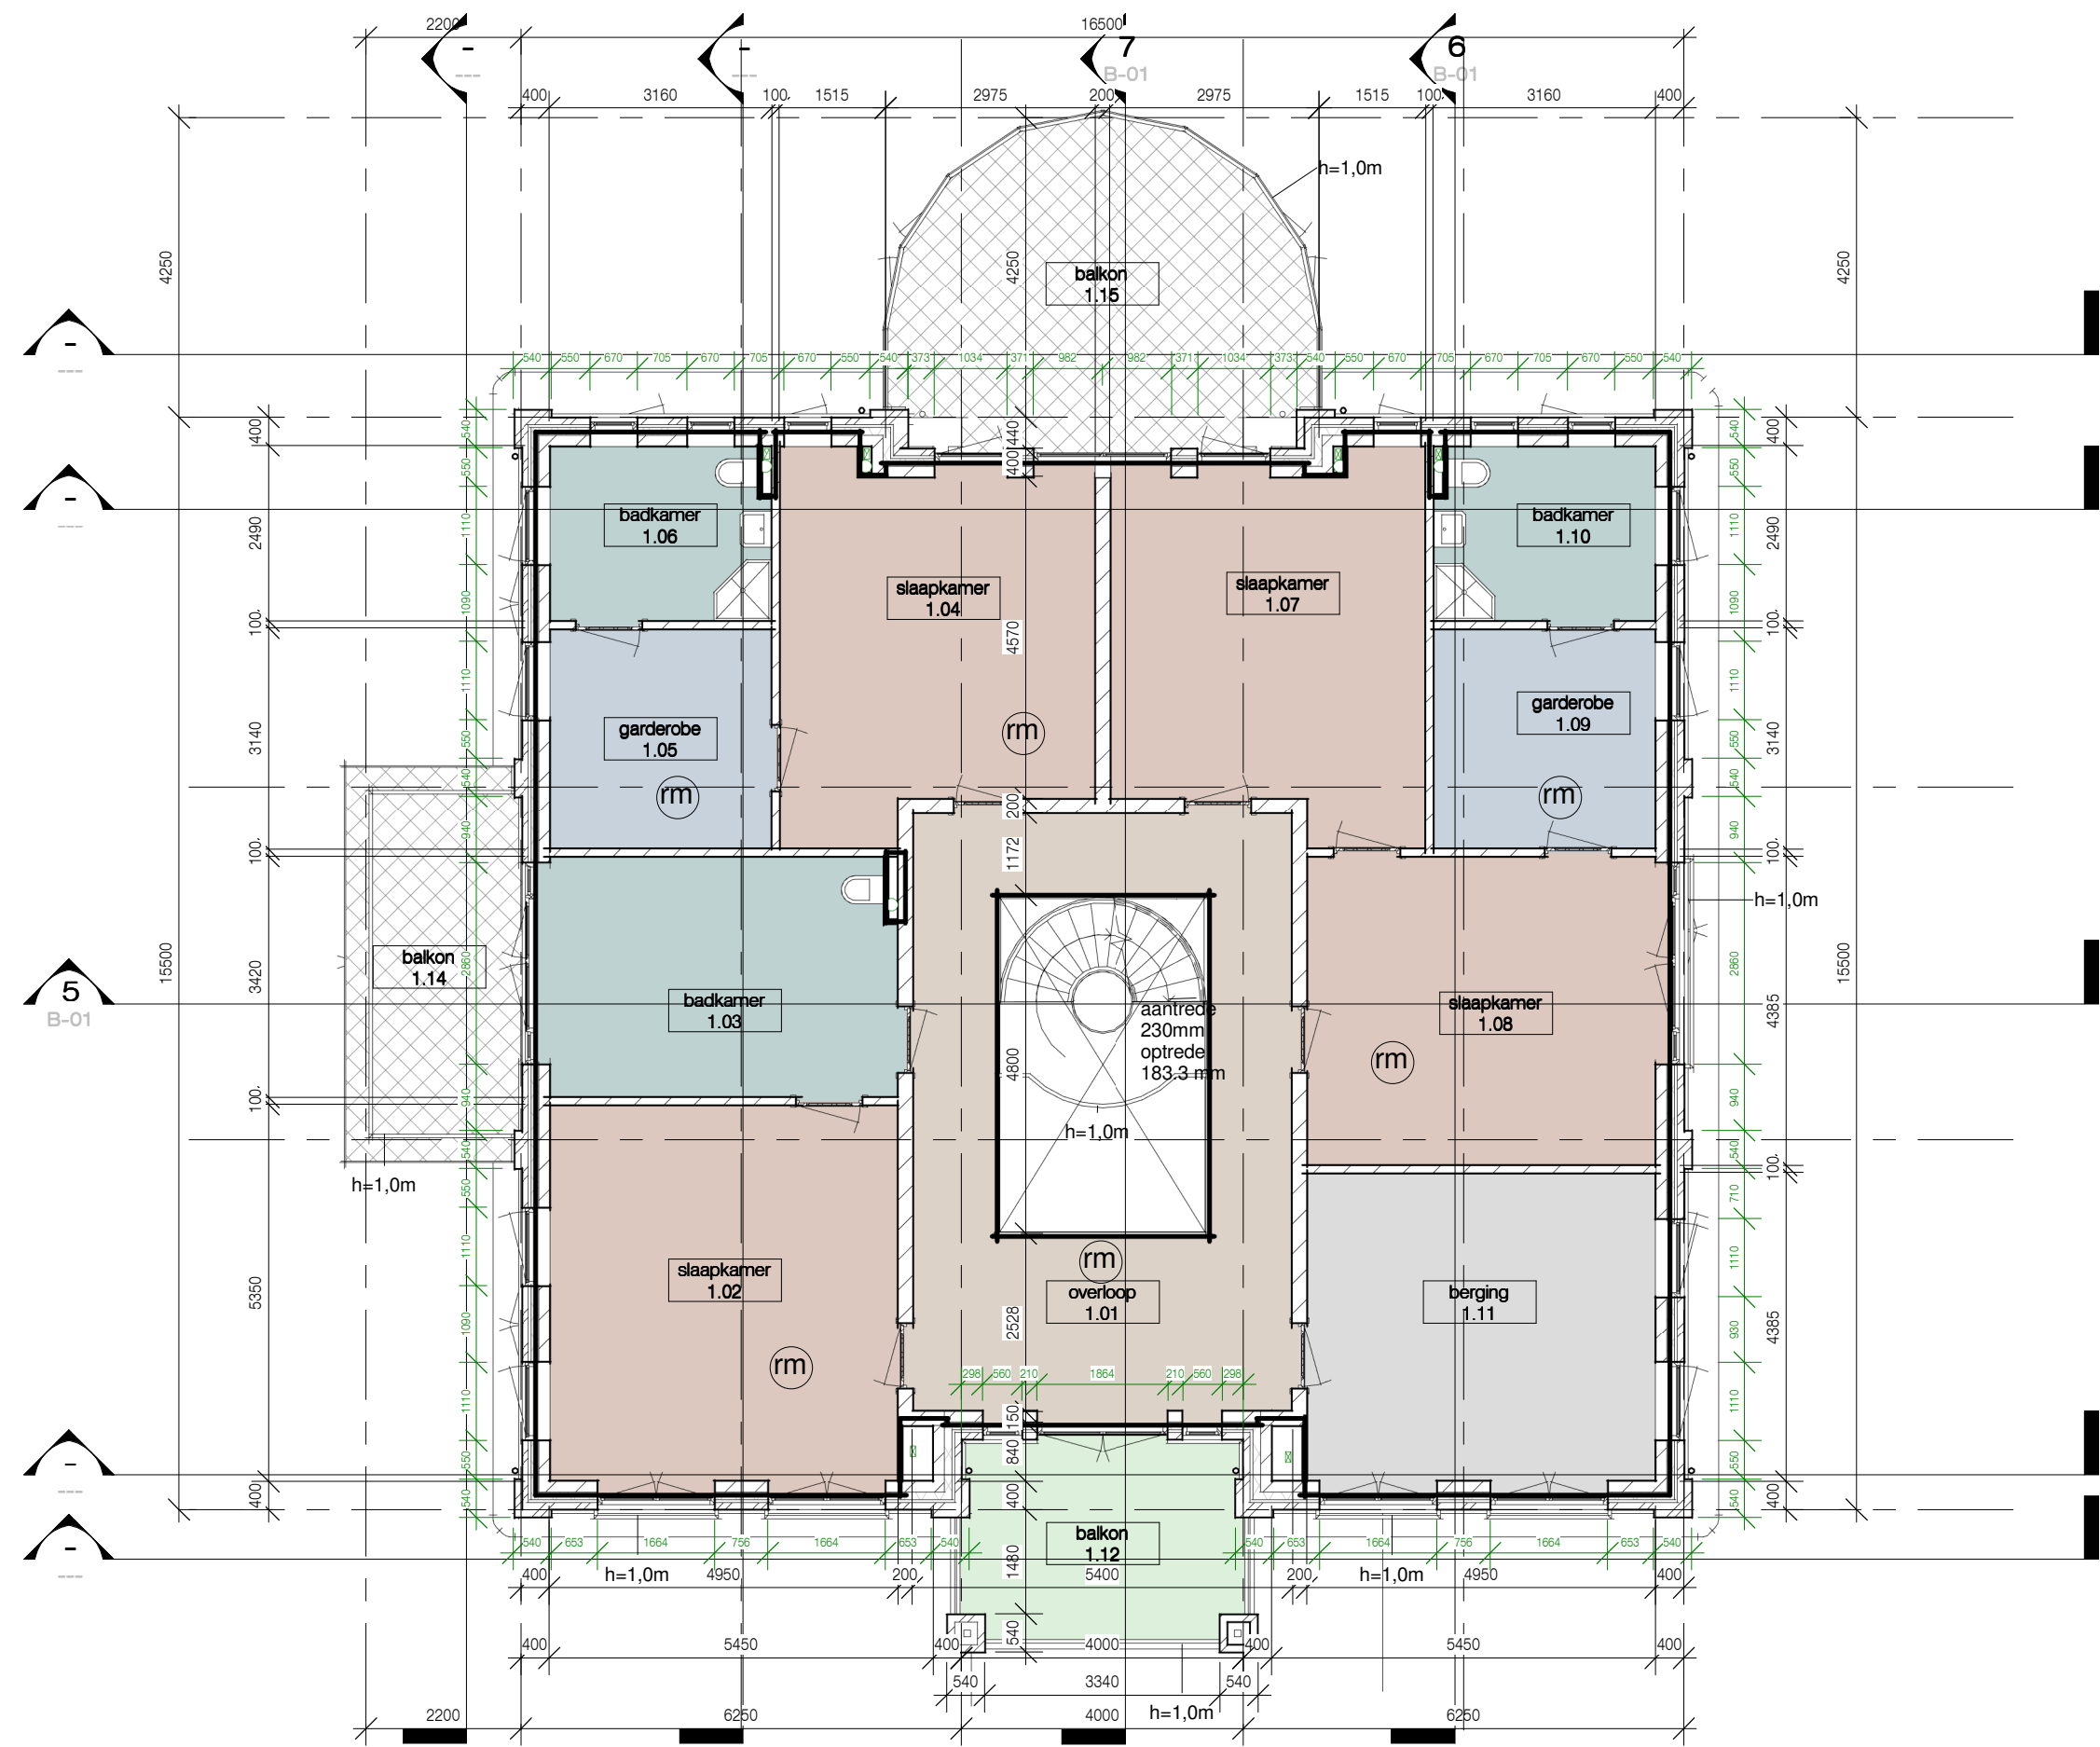


1e verdieping

1 : 100

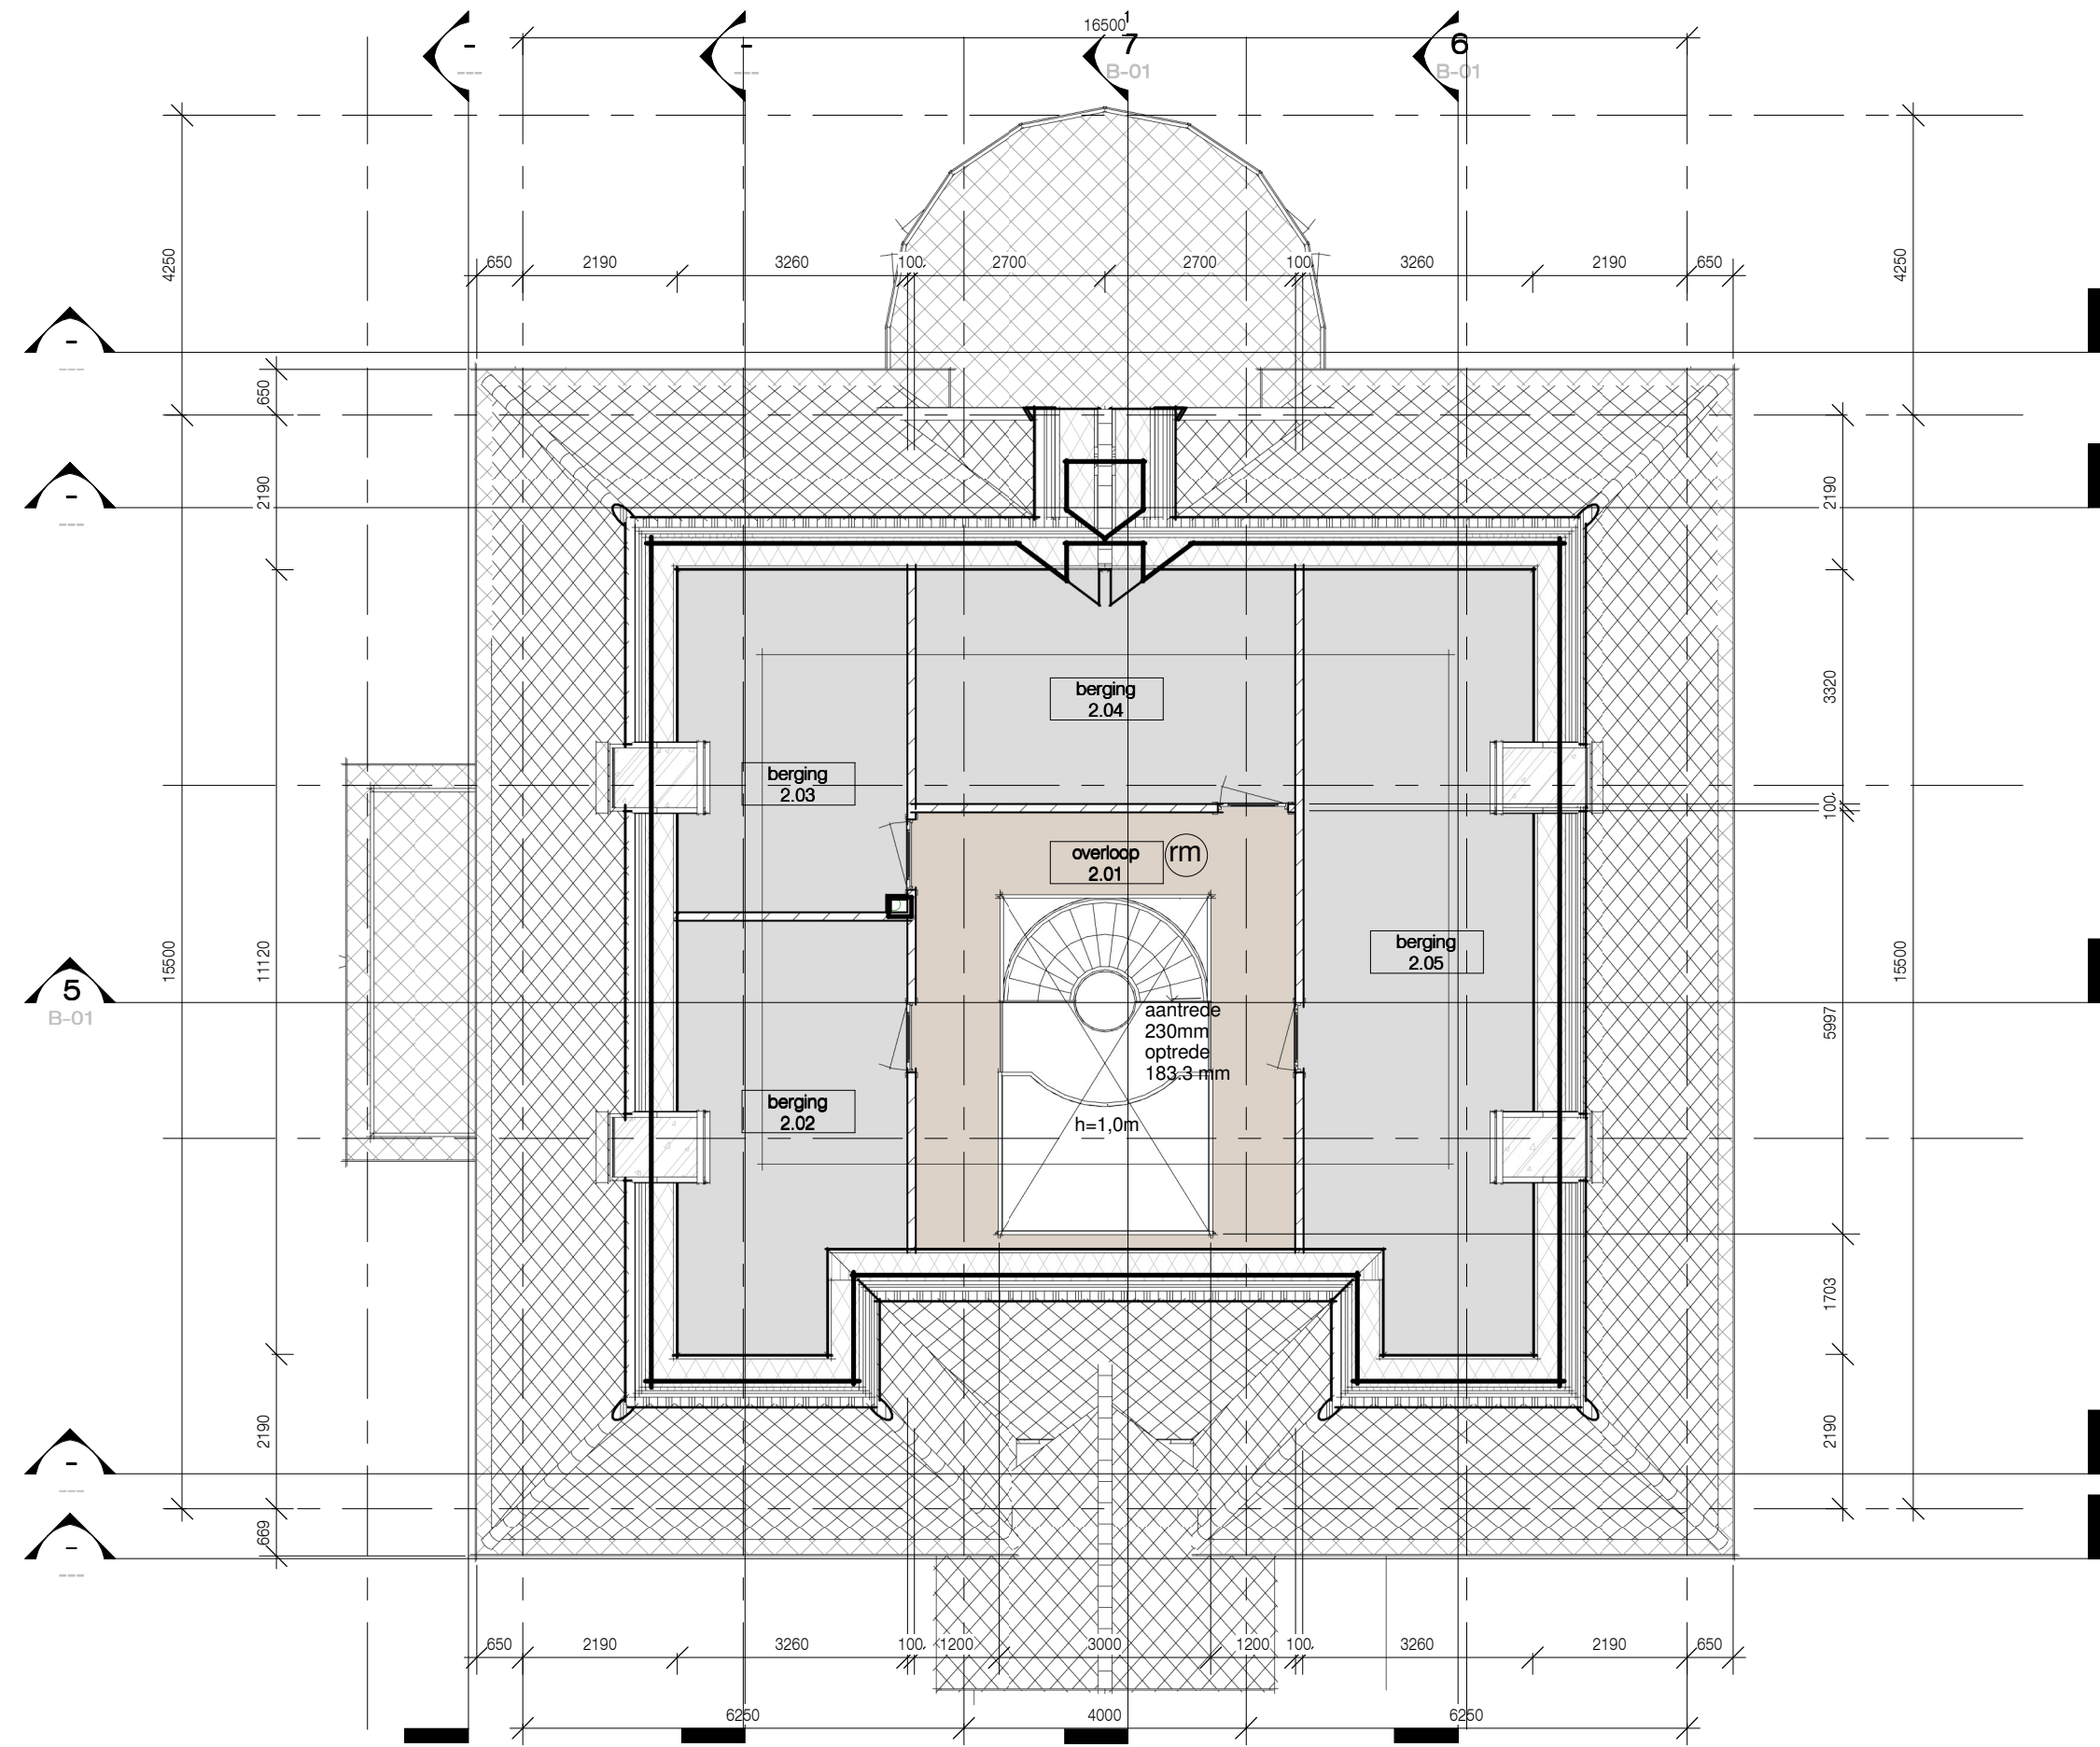

2e verdieping

1 : 100

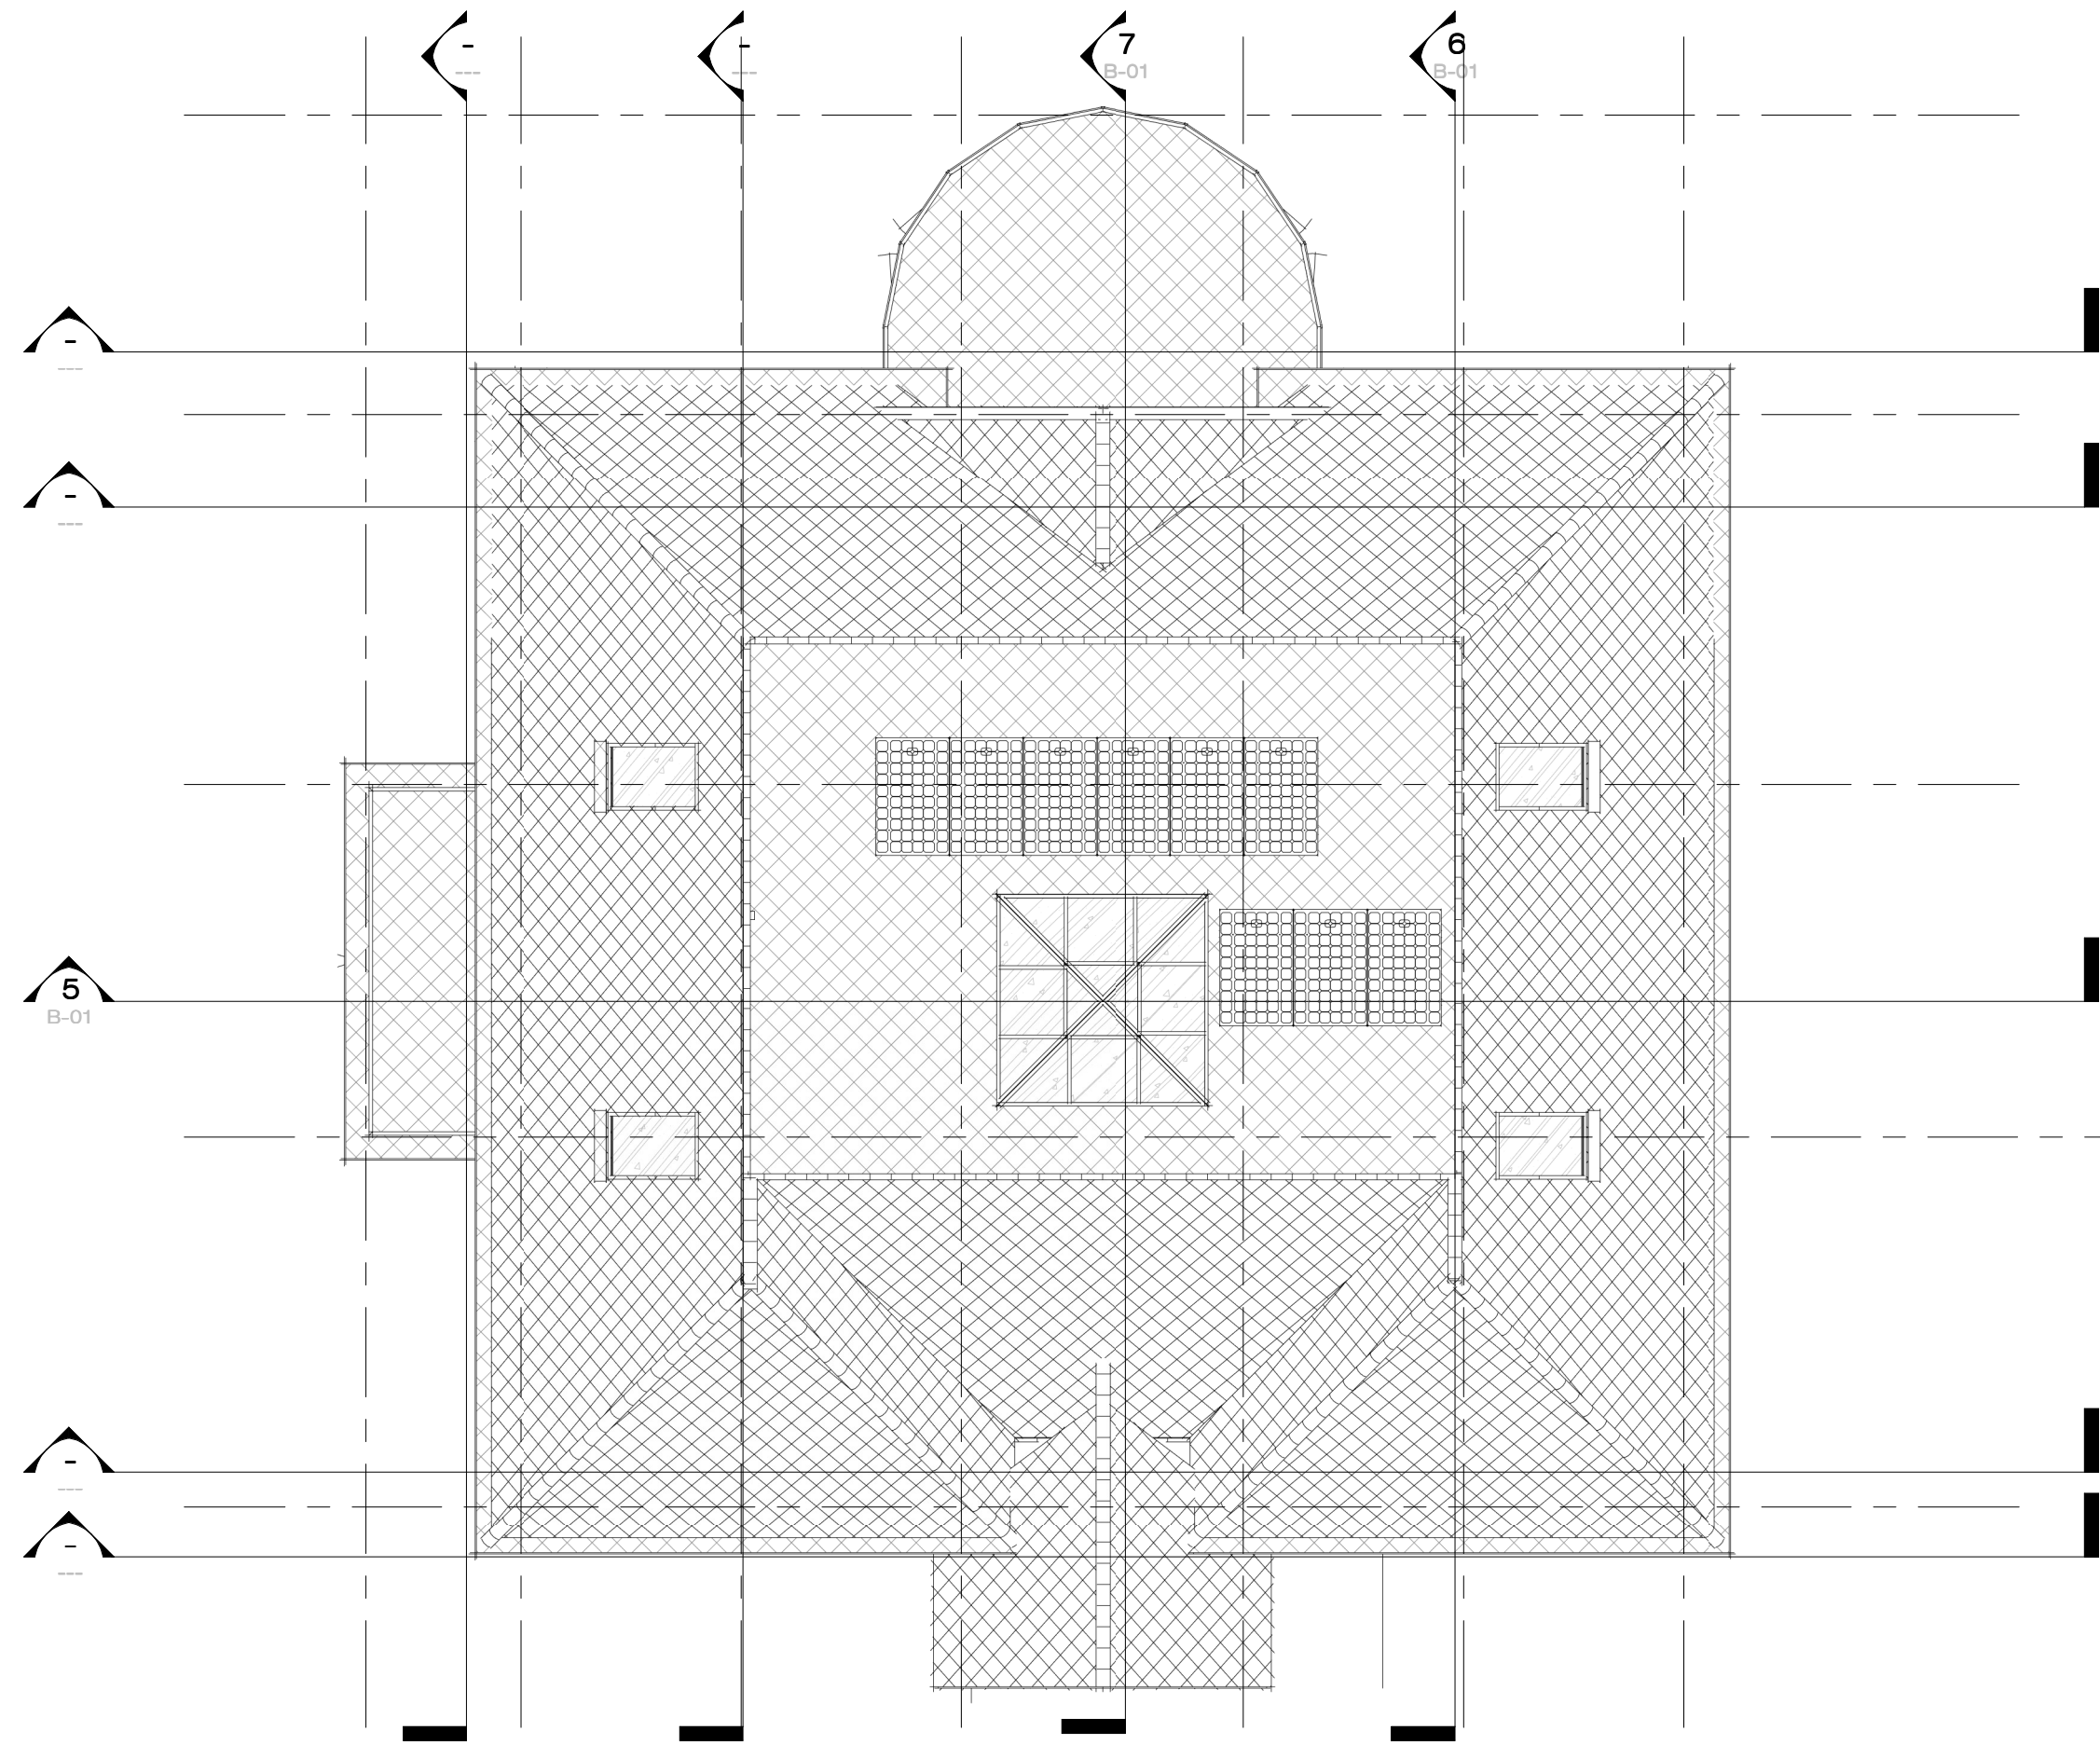

nok

1 : 100