

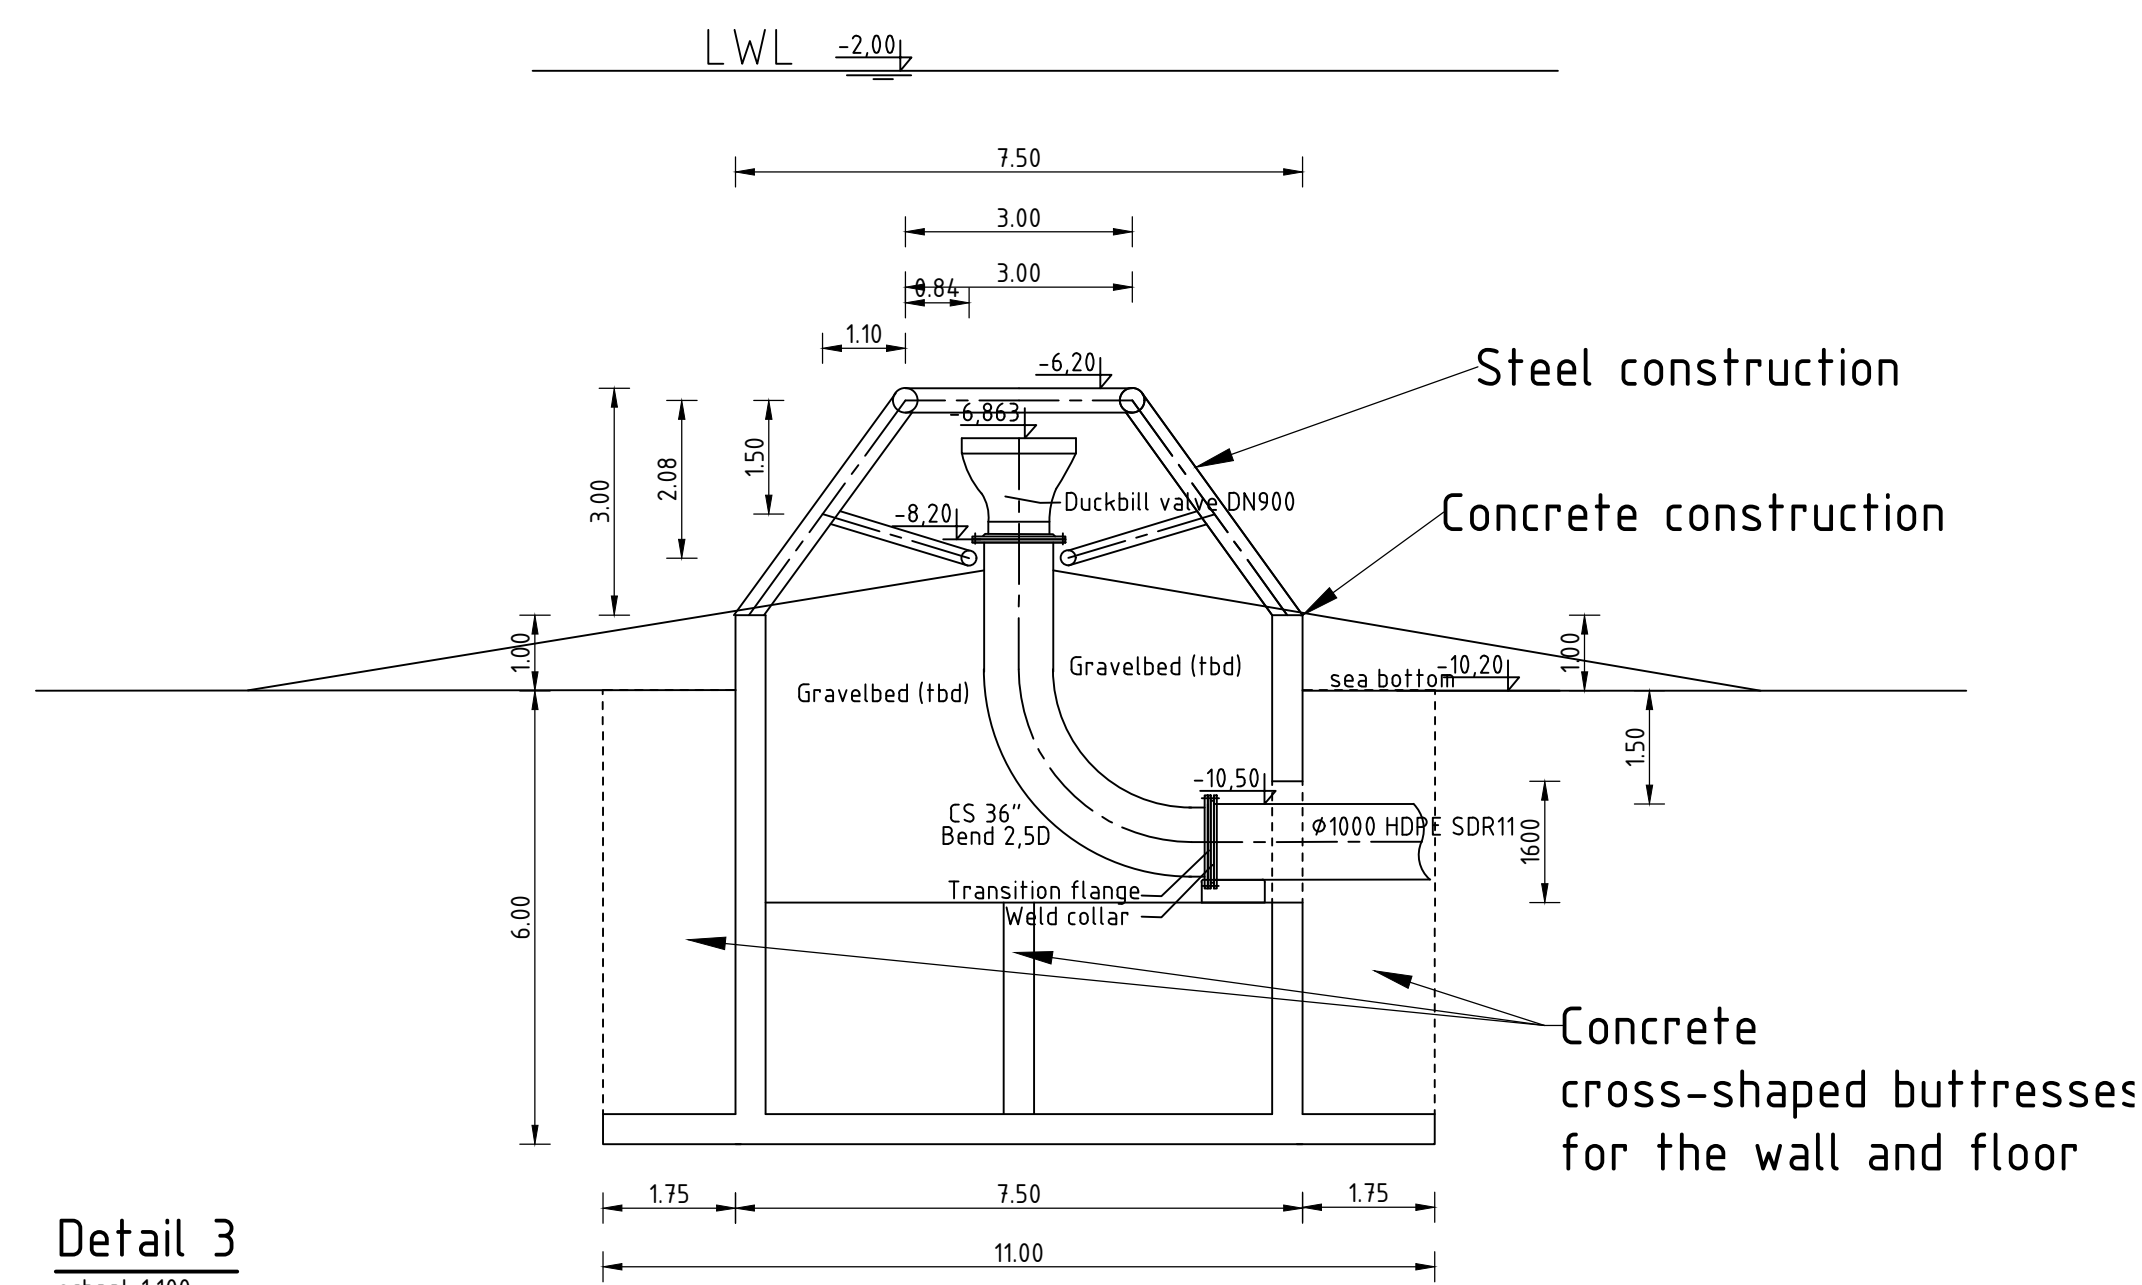
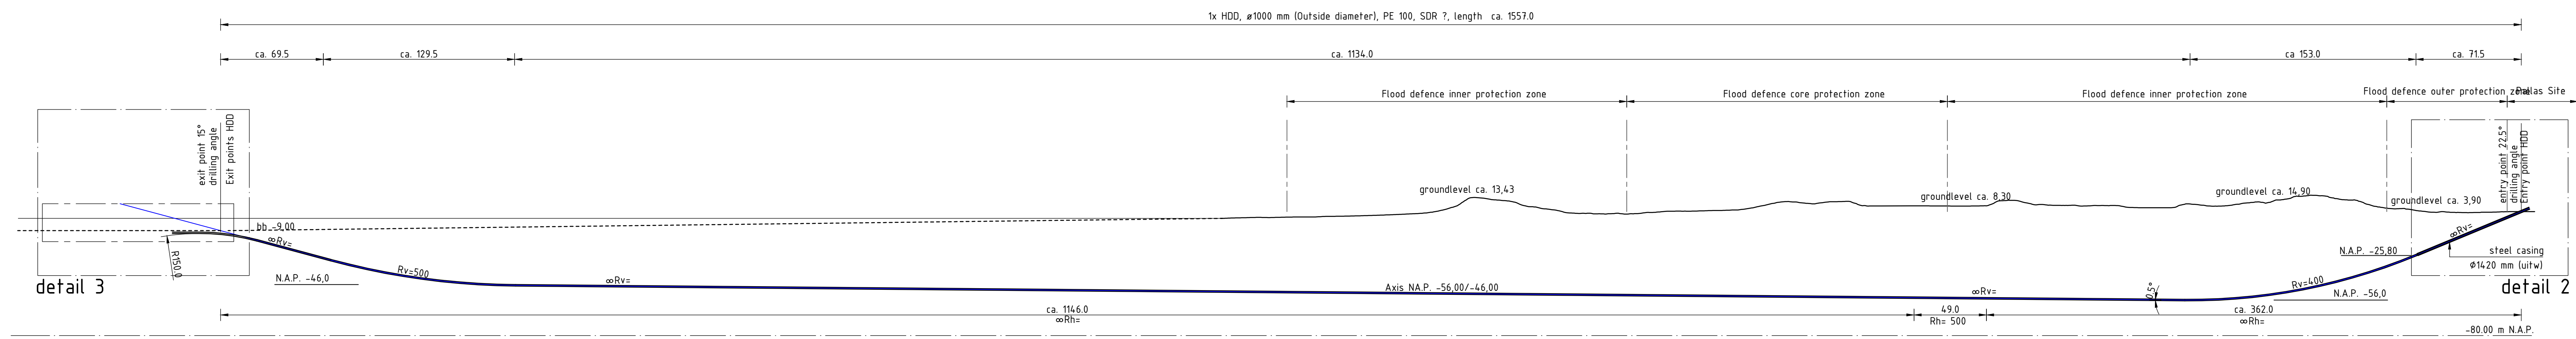


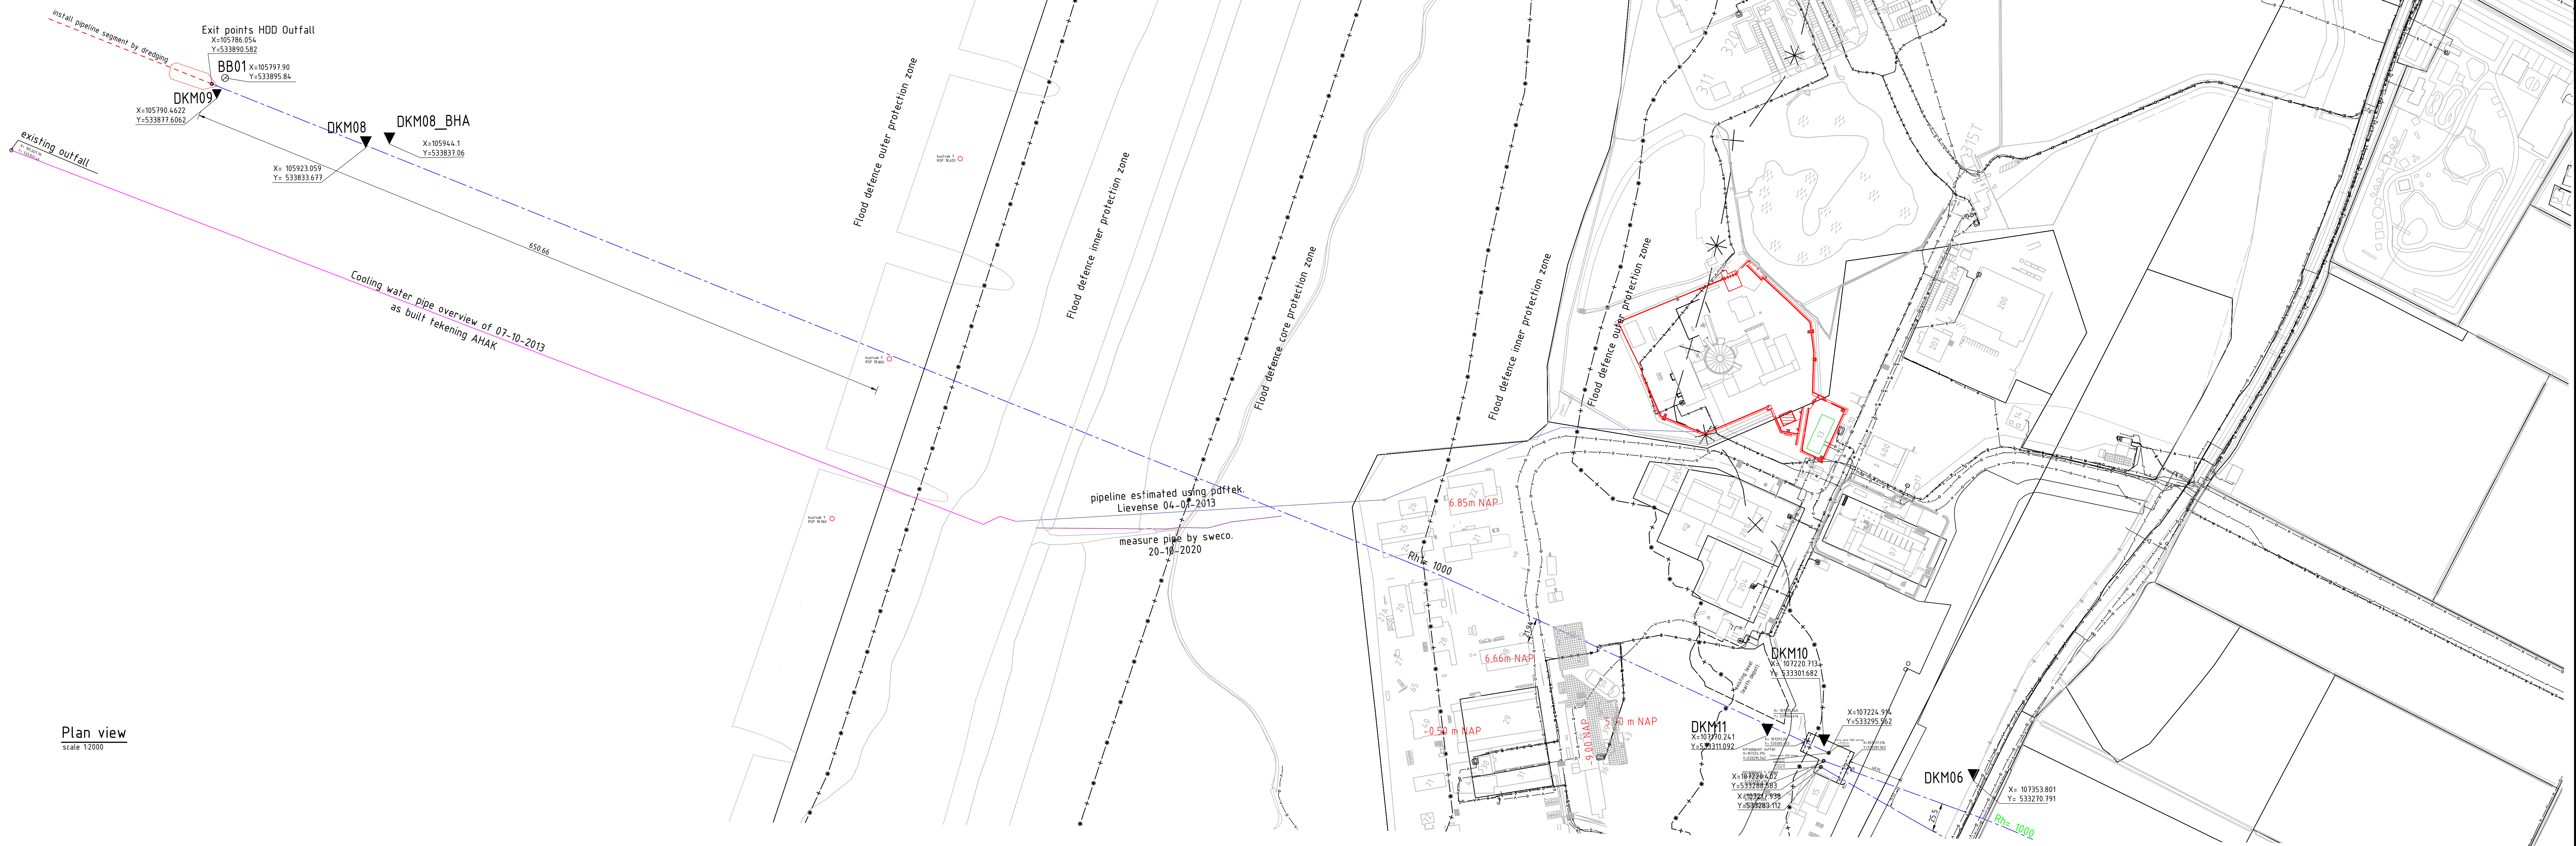

Detail 2
schaal 12000

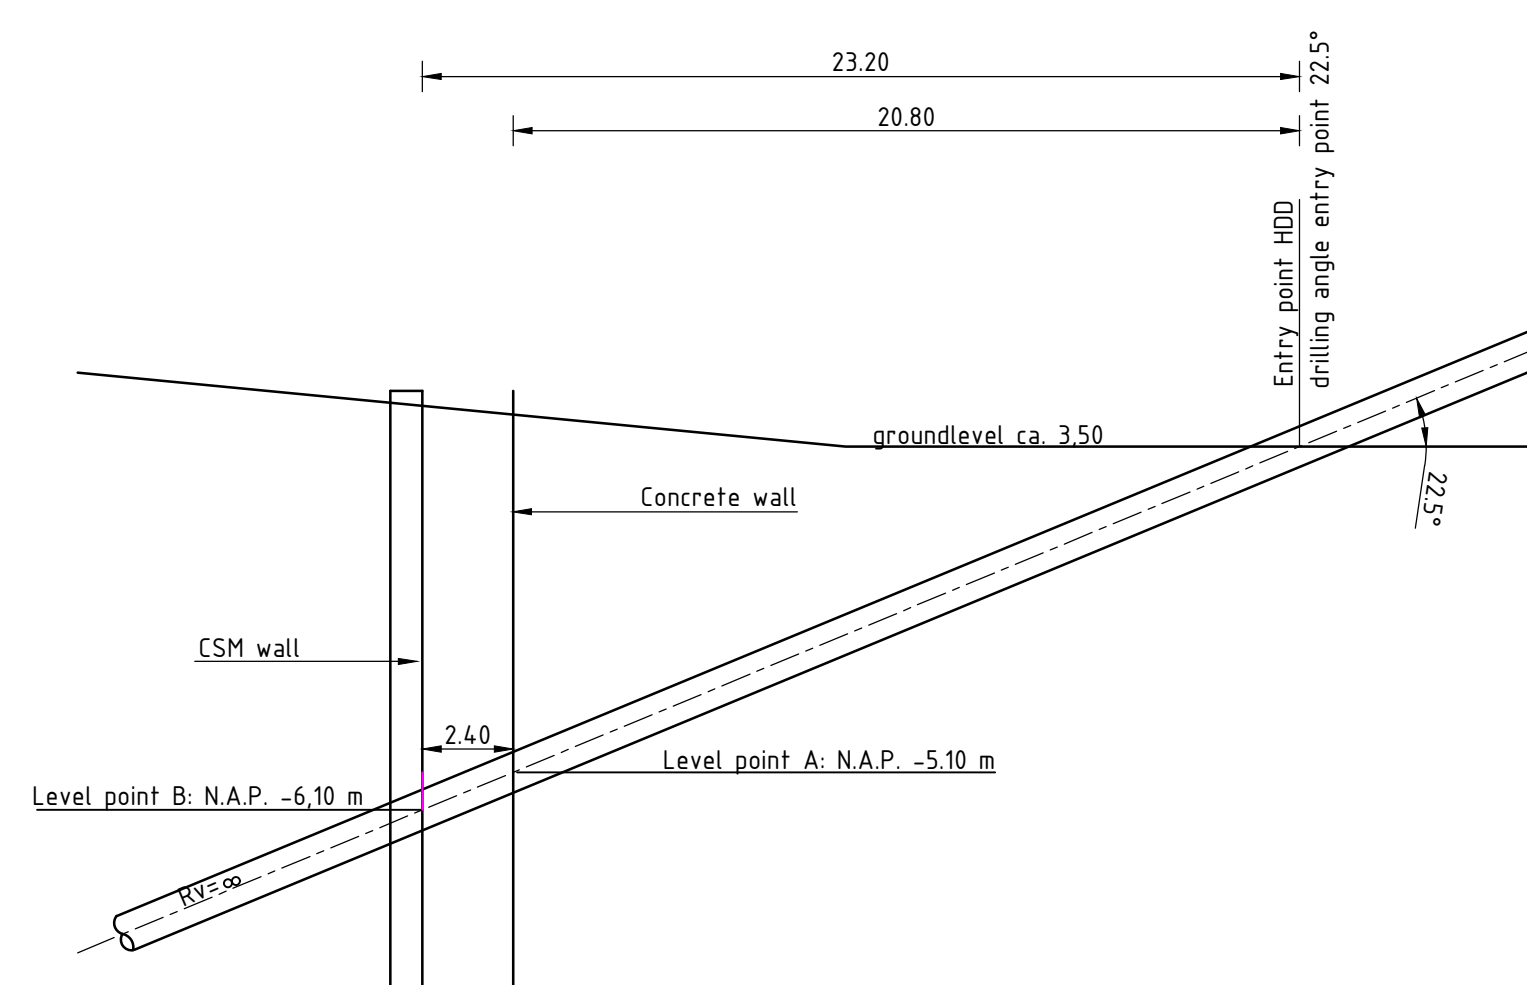

Attention!

CTB DKM08 and DKM08_BH is made within 10 m of de outfall pipeline HDD Alignment (more exactly at a distance of 2 m and 6.5 m)
This will give risk of blow out of bentonite during construction of de HDD

All dimensions in meters, unless indicated otherwise
All levels in meters with reference to N.A.P. (N.A.P. = Normal Amsterdam Level)

Version	Description	Coordinates of soil research adopted to executed date
3	Datum: 10-11-2021	Drawn: Bouwman
2	Datum: 05-11-2021	Drawn: Bouwman

Client	Contact
PALLAS	M. Sinten

Engineering company	Architect
ARCADIS	

Project	Contact
Pallas - werkzaamheden 2020	Groosman S

Projectnumber	Phase	Security Category
XC0501000642	Basic Design	AS1

Scale	Pageformat	Status
1:100	A0	Basic design

Contractnumber	Page number	Version
20150612-001 CA91	6 of 6	3

Drawingnumber: PAL_CWSR-ARC-TER-XX-DRW-CE-TD-0006