


rd coördinaten

naam	x-point	y-point
KNIK	114637.443	529669.550
S01	114660.582	529706.194
S02	114664.091	529685.397
S03	114692.024	529698.965
S04	114712.416	529687.642
S05	114716.696	529706.854
S06	114736.460	529694.016
S07	114717.944	529732.554
S08	114742.379	529729.188
S09	114743.612	529705.651
S10	114734.960	529675.773

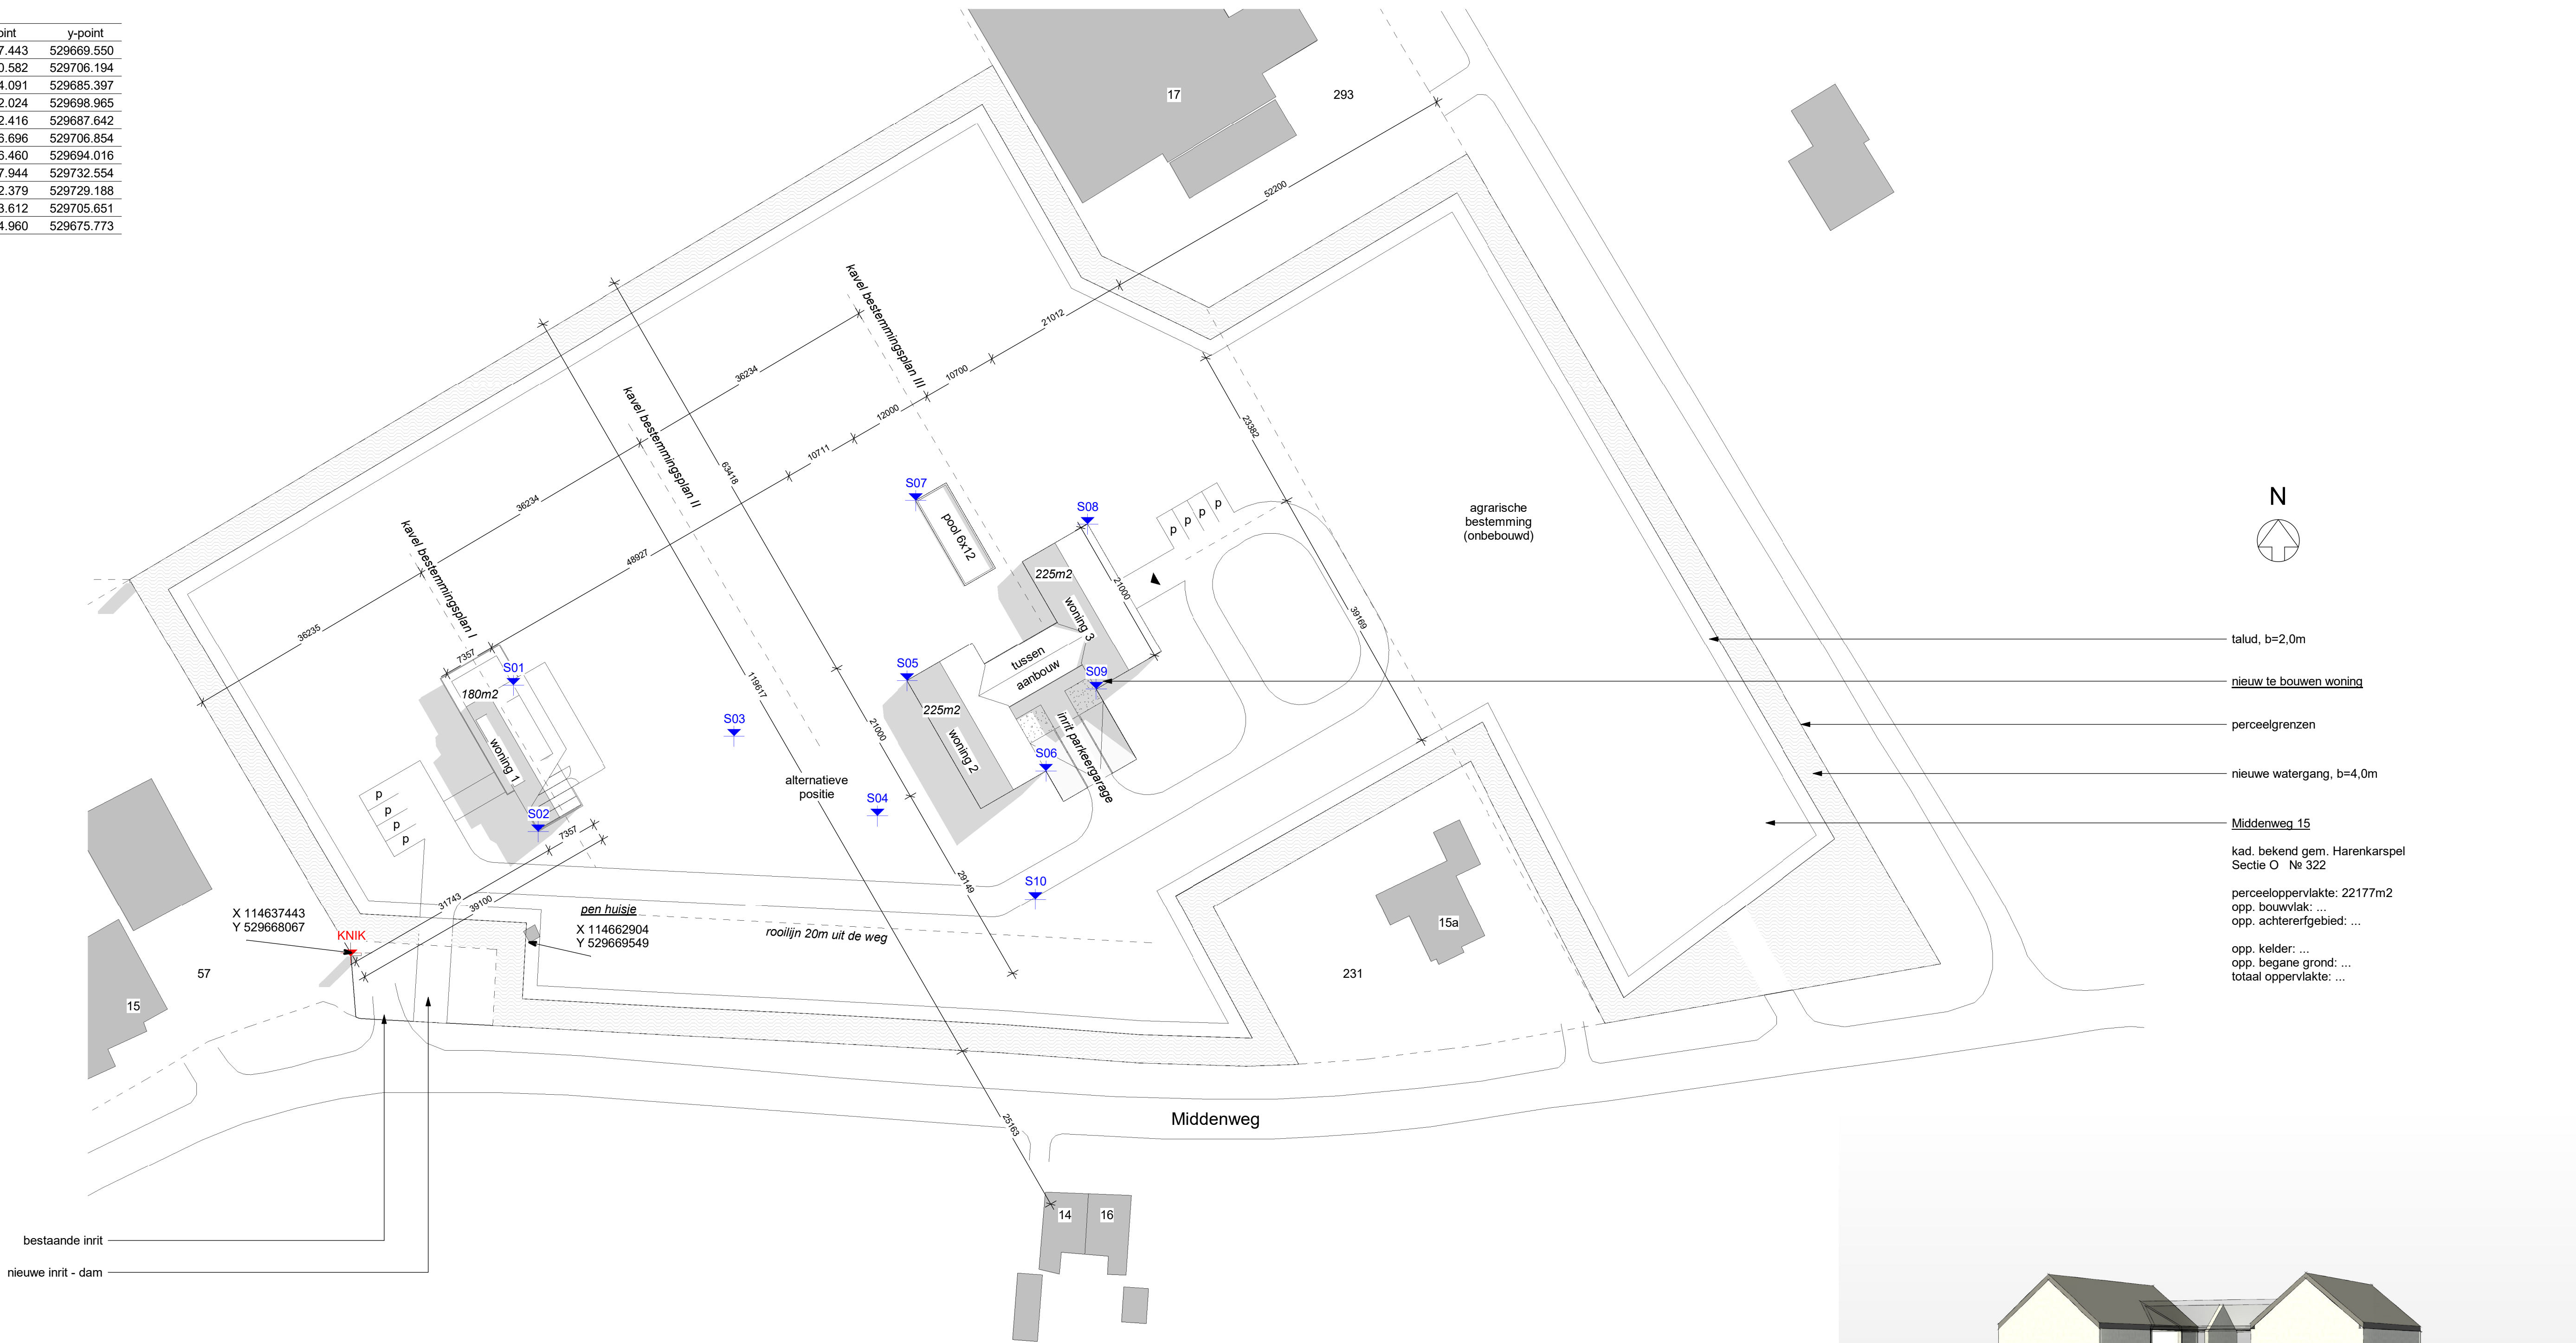


situatietekening - nieuw

1 : 500



Twee woningen als geschakelde boerderij

schaal

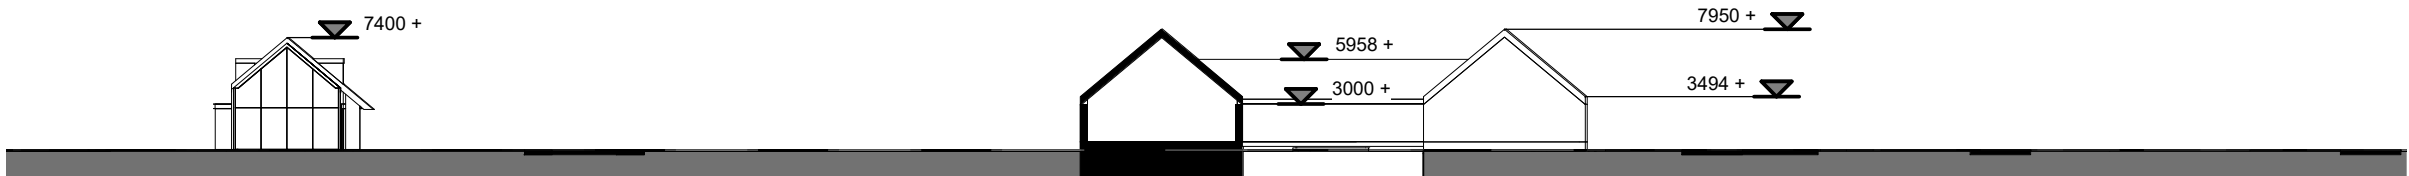

profielsnede terrein AA

1 : 500

werk 21094 Nieuwbouwwoning Dirkshorn Middenweg 15, Dirkshorn		bladnr SO-101	
opdrachtgever fam. Meester-Adema		onderwerp Situatietekening 1-500	
		Designa Architectuur bna Torenlaan 2 1251 HJ Laren	schaal: 1 : 500 get.: NM dd.: 31/01/2022
		afmetingen: A1	
		discipline: kaster:	
		T: +31 35 30 33 733 F: nvt E: info@designa.nl	
		GEM.: Harenkarspel SECTIE: O NR: 322	