



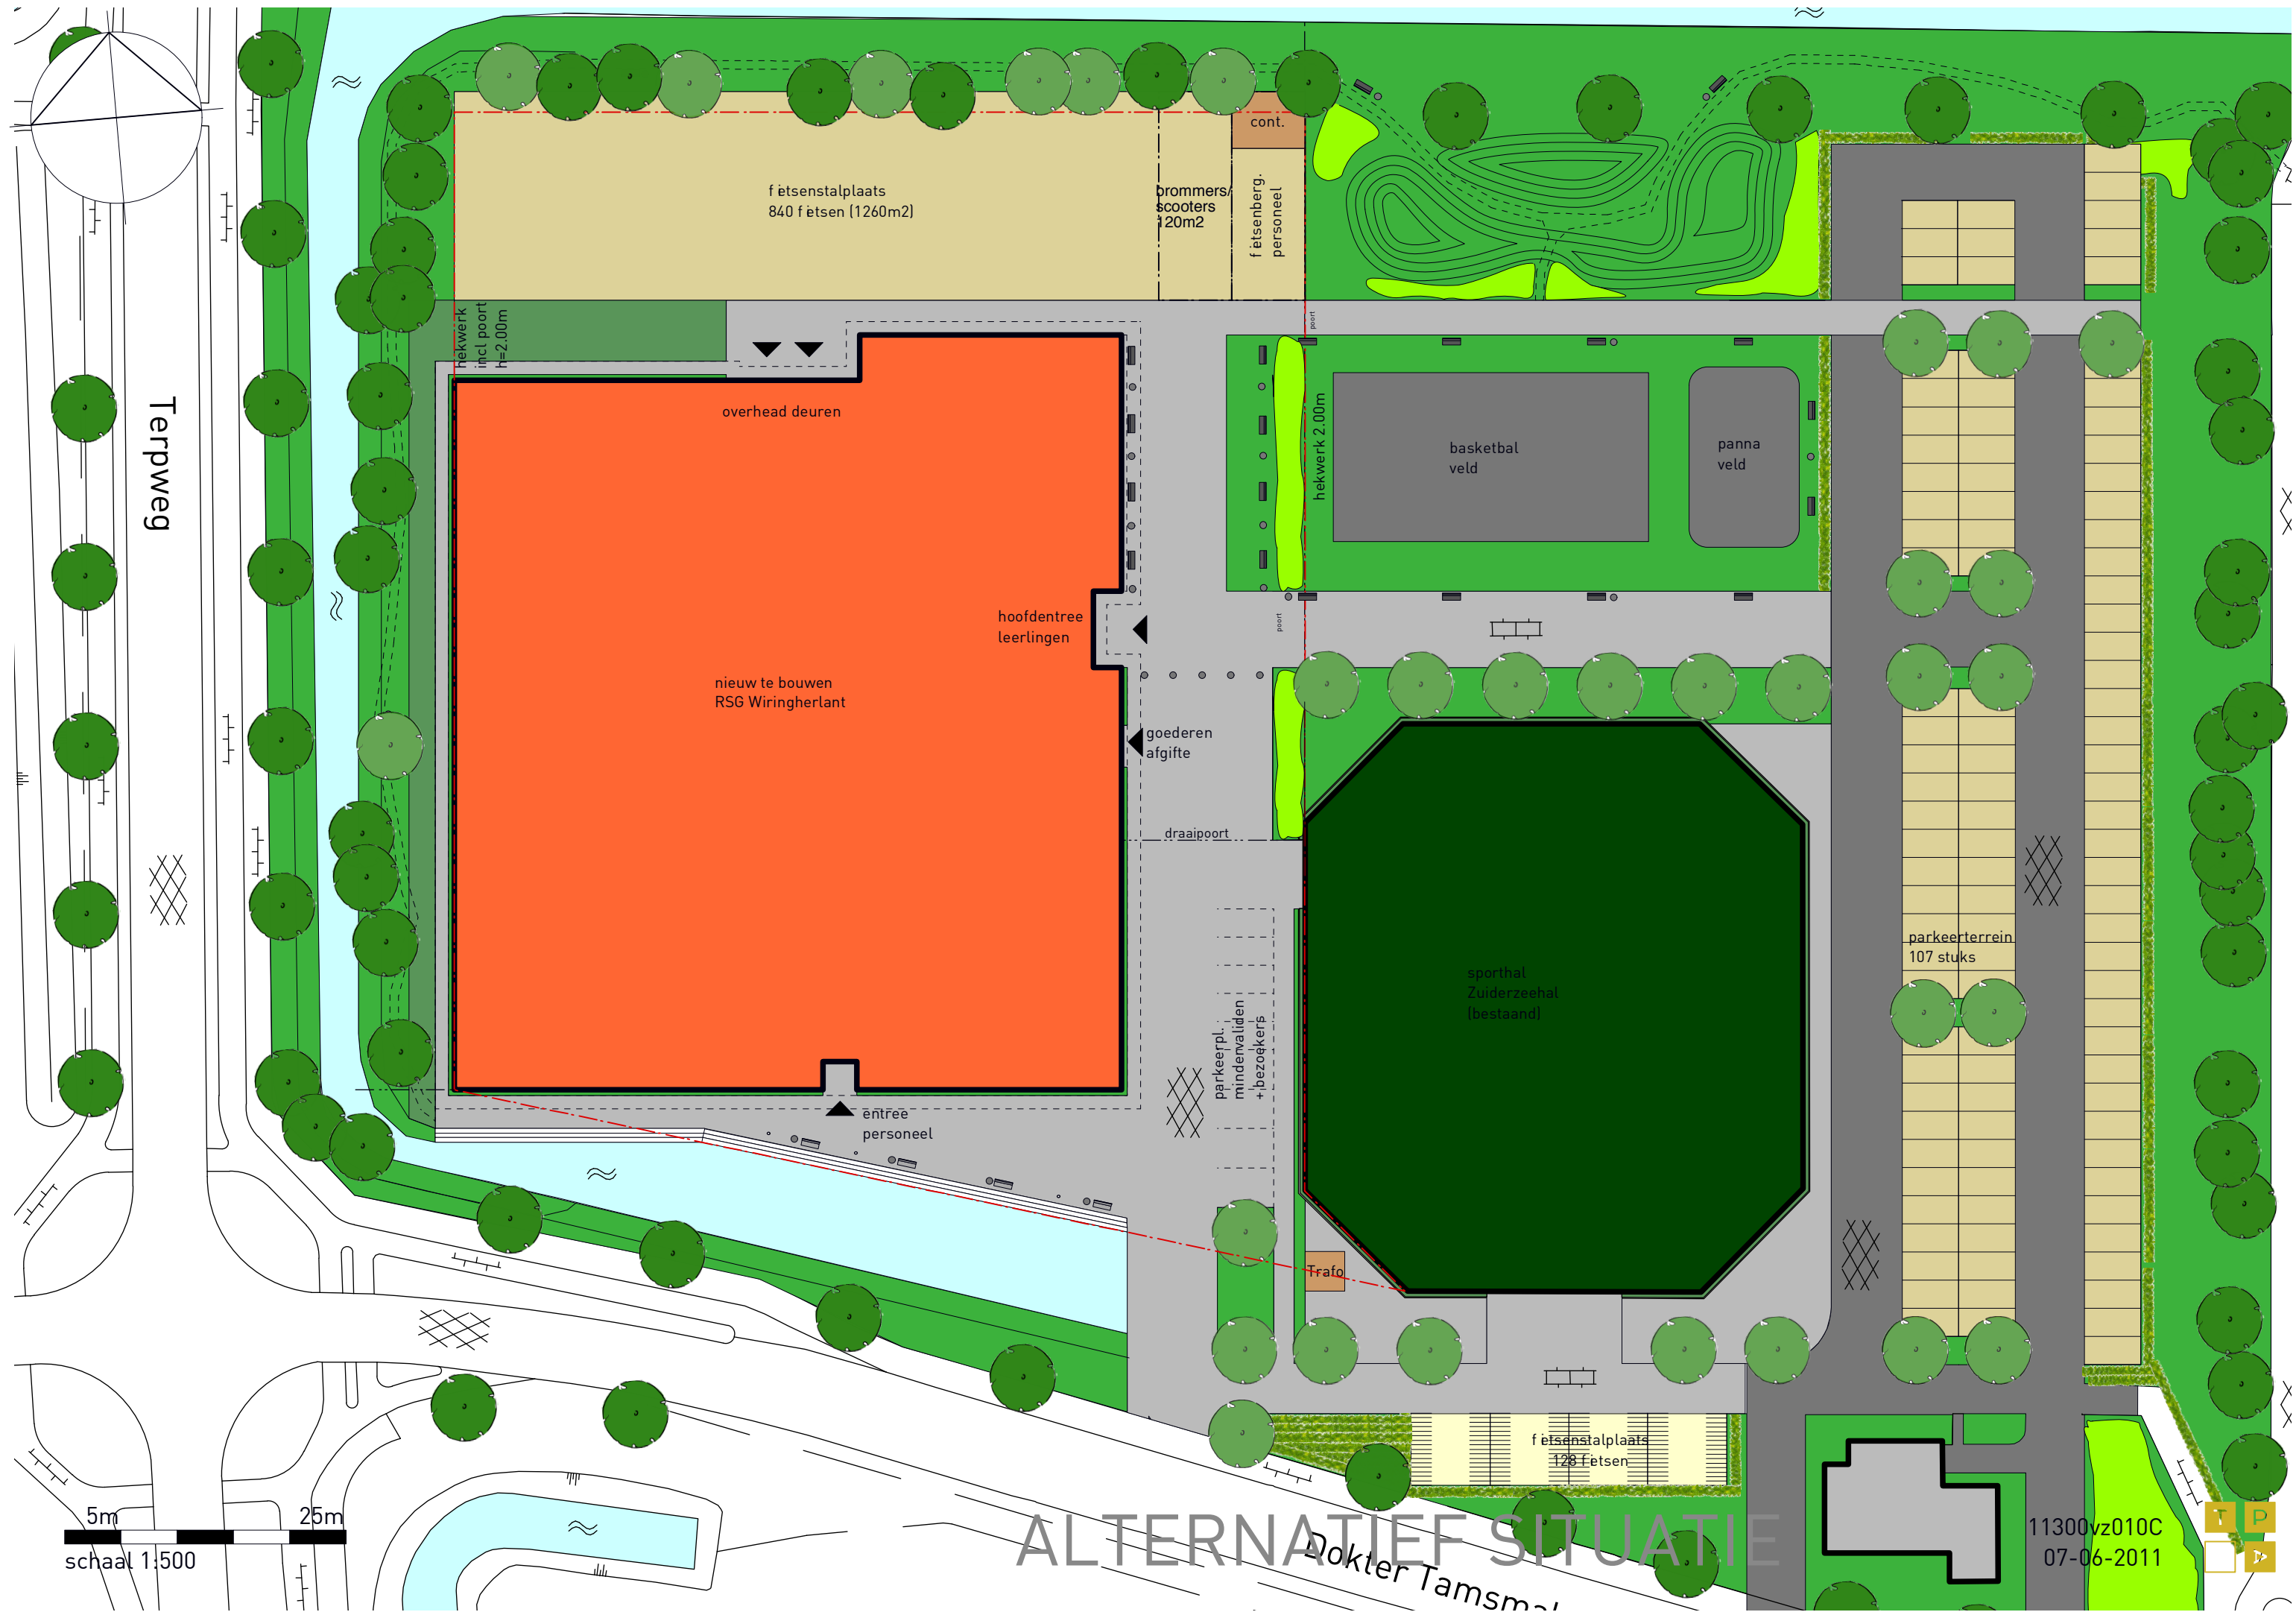

ALTERNATIEF SITUATIE



11300vz010C
07-06-2011

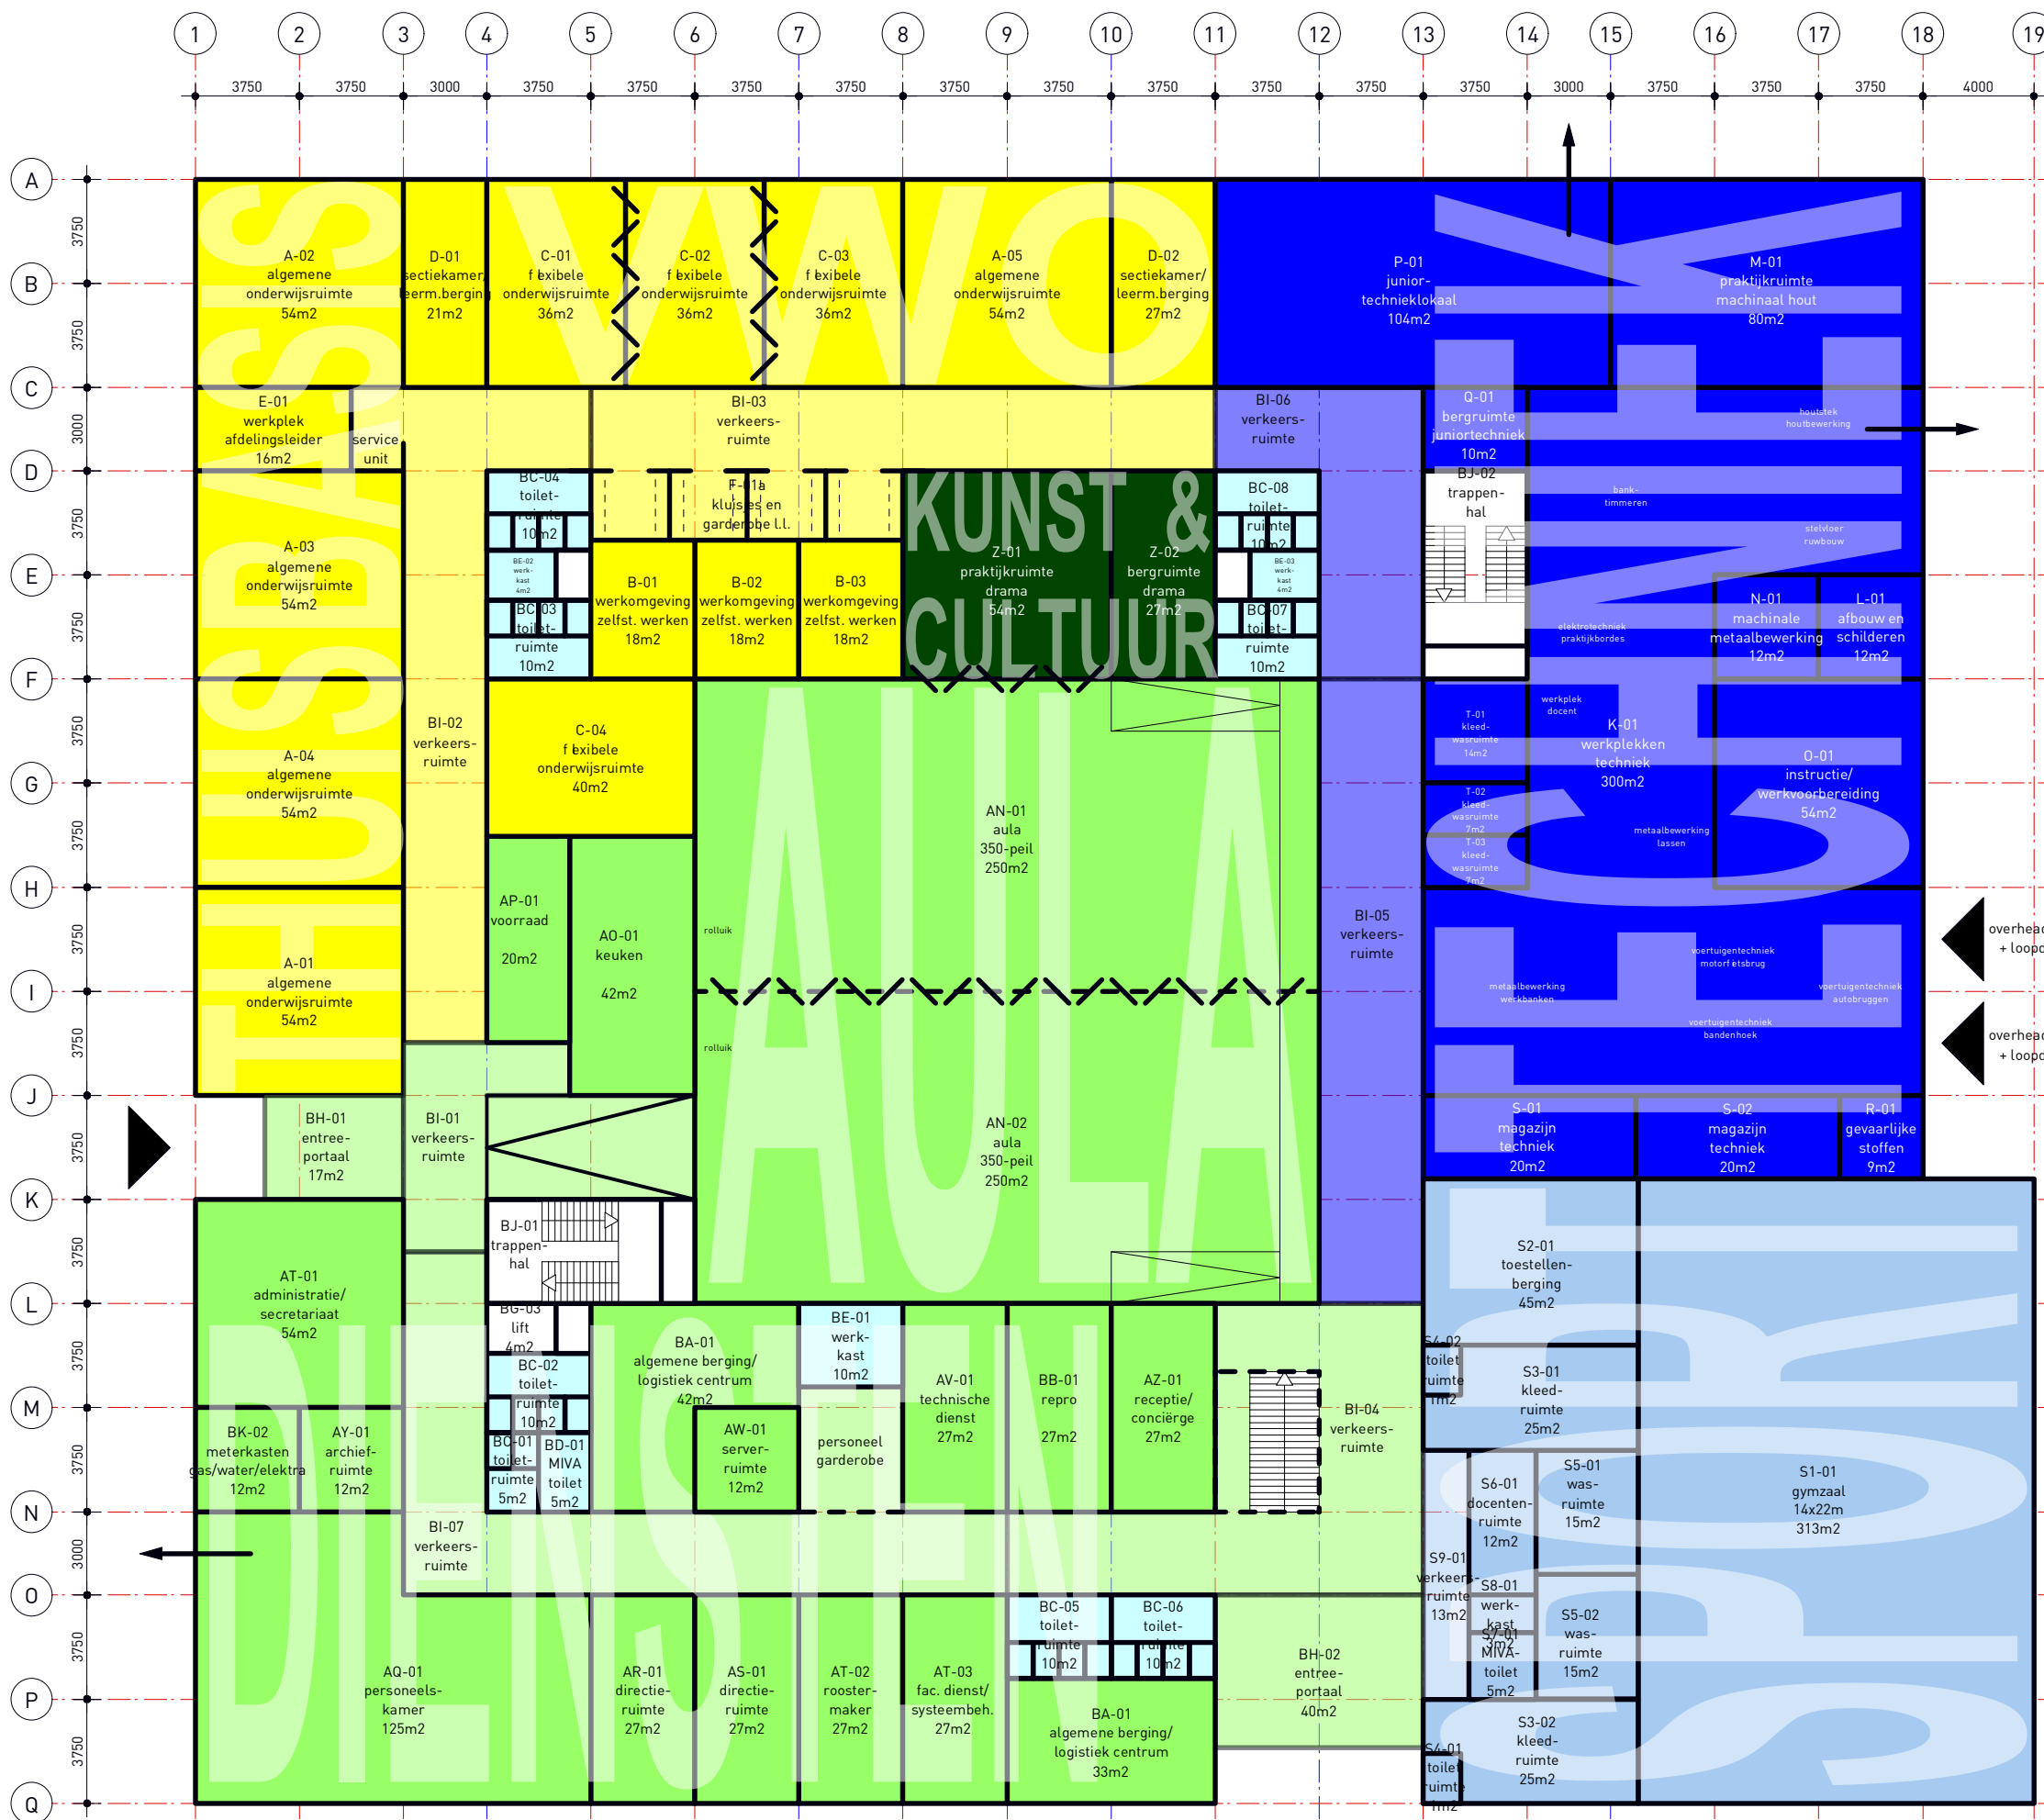

ALTERNATIEF, BEGANE GROND

11300vz014C
07-06-2011



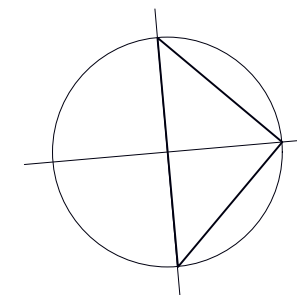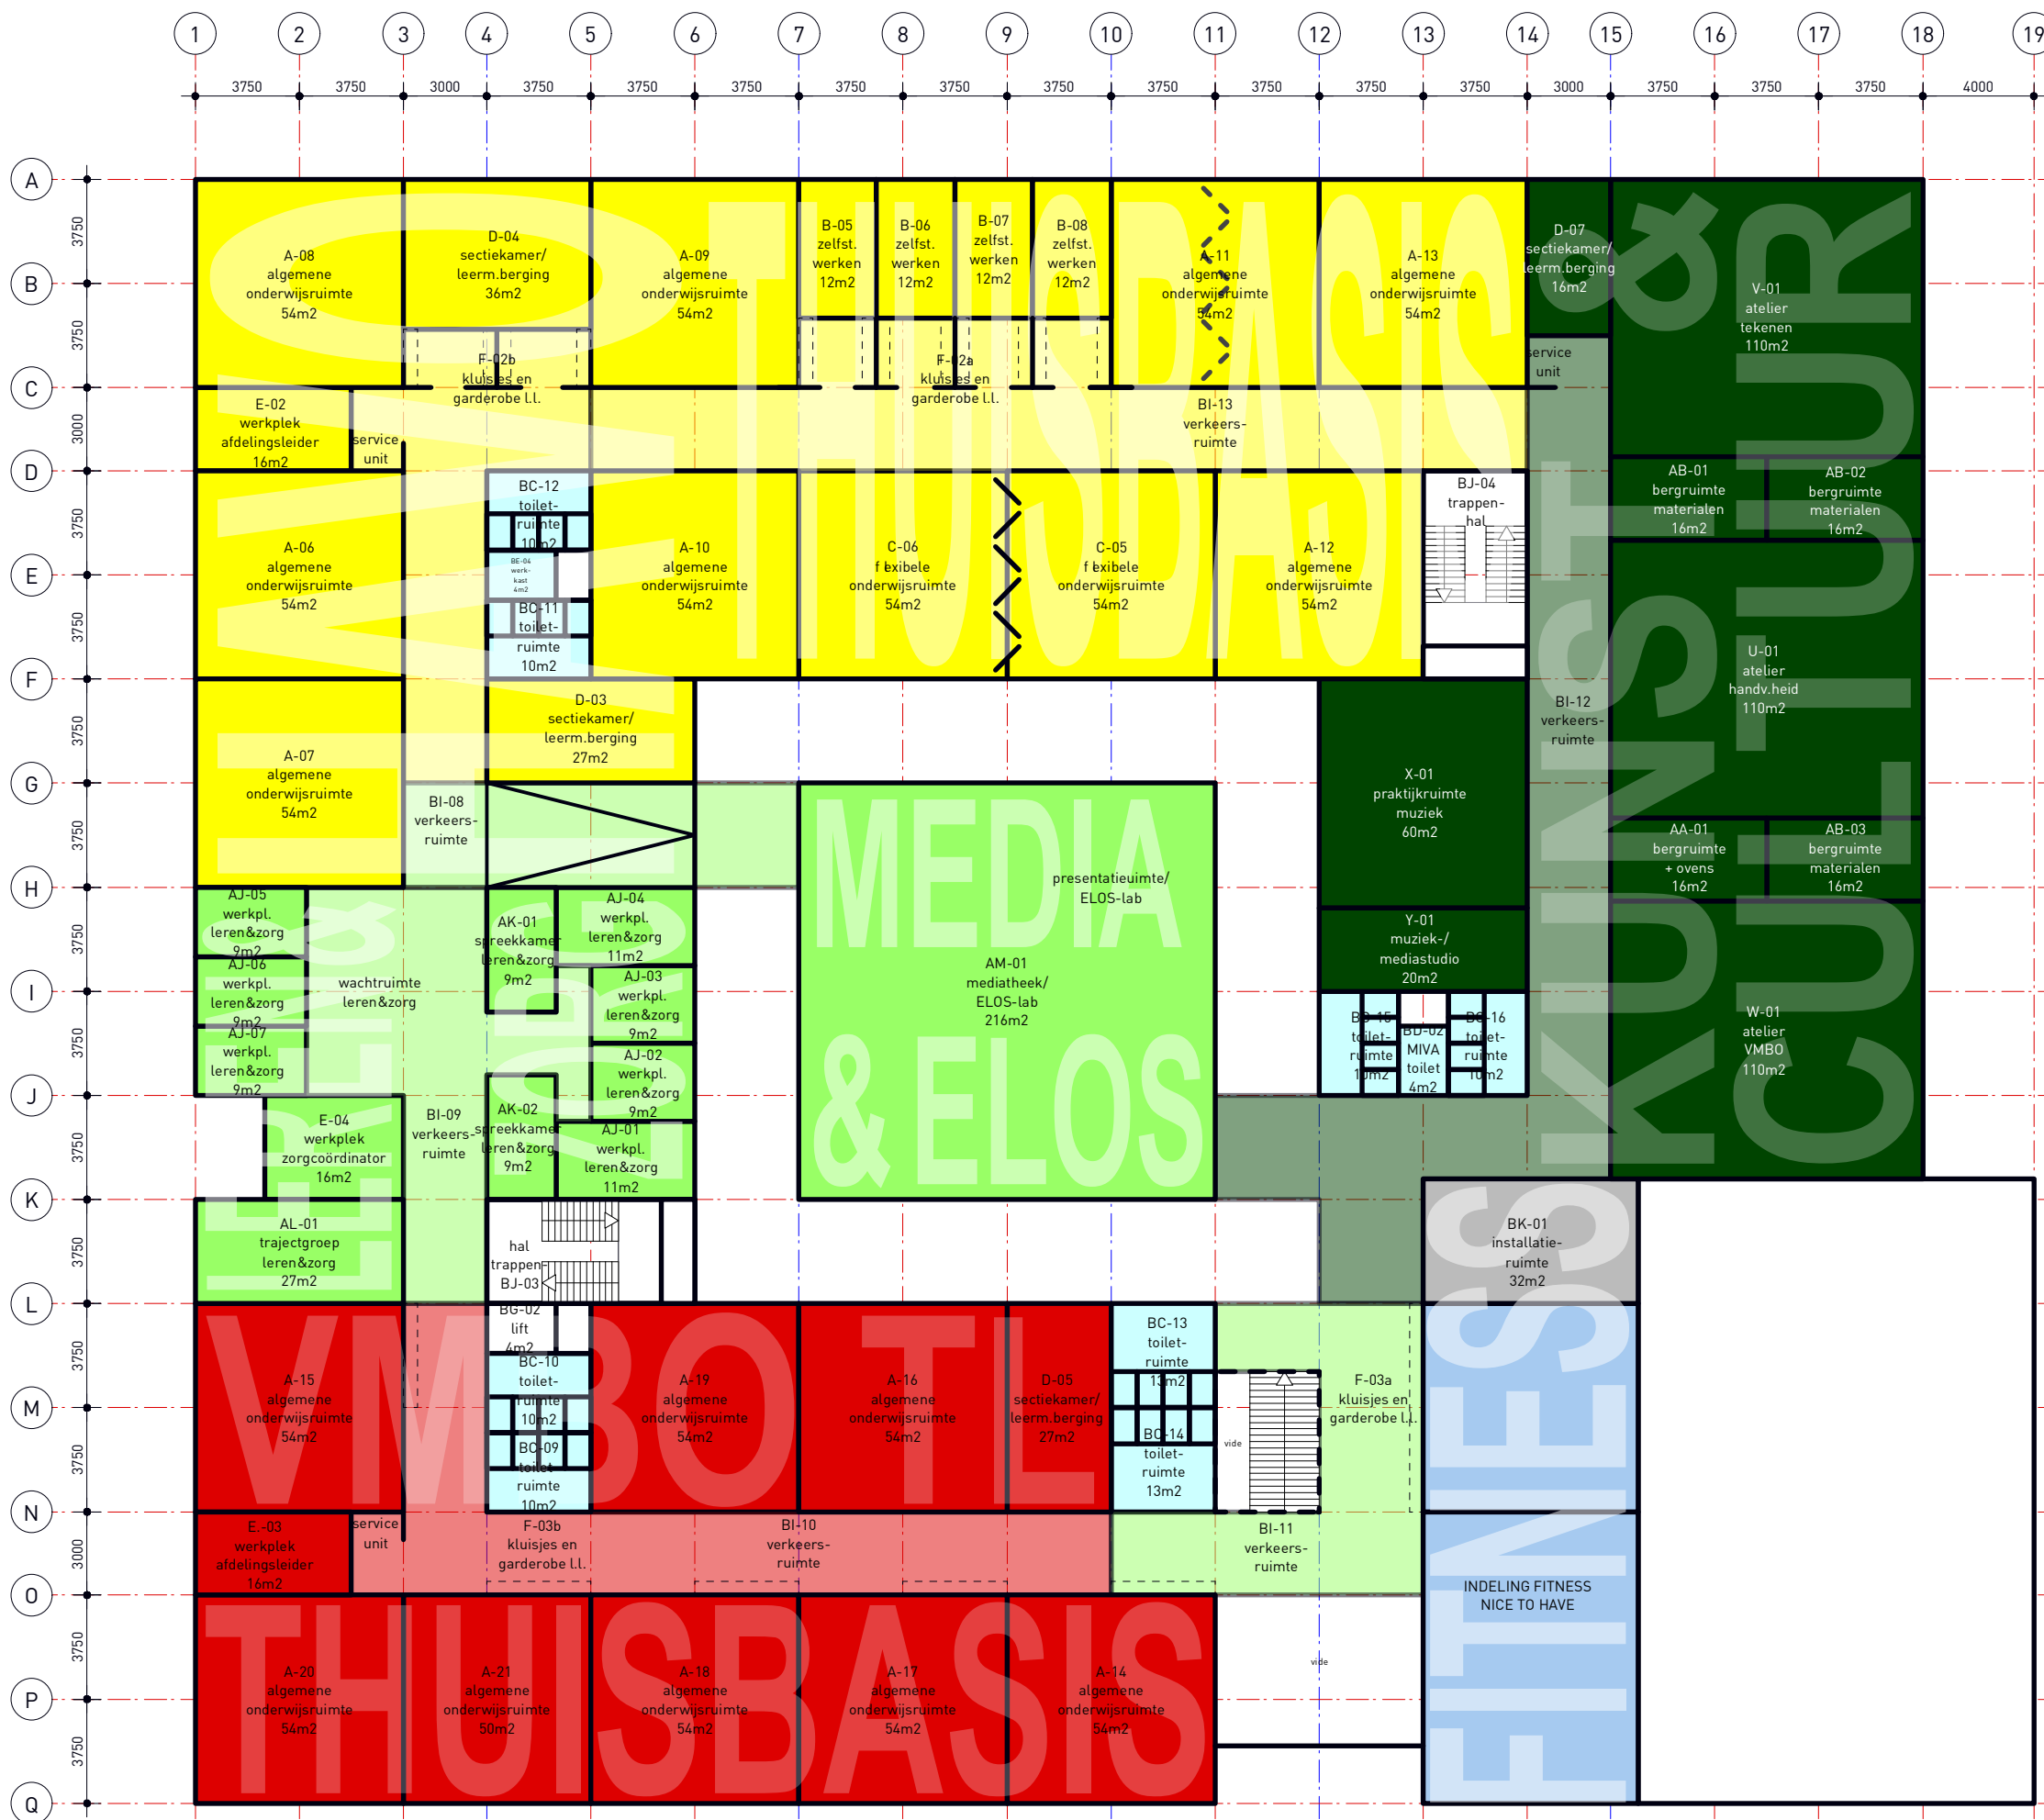

2,5m 12,5m
 schaal 1:250

ALTERNATIEF, 1e VERDIEPING

11300vz015C
 07-06-2011



