


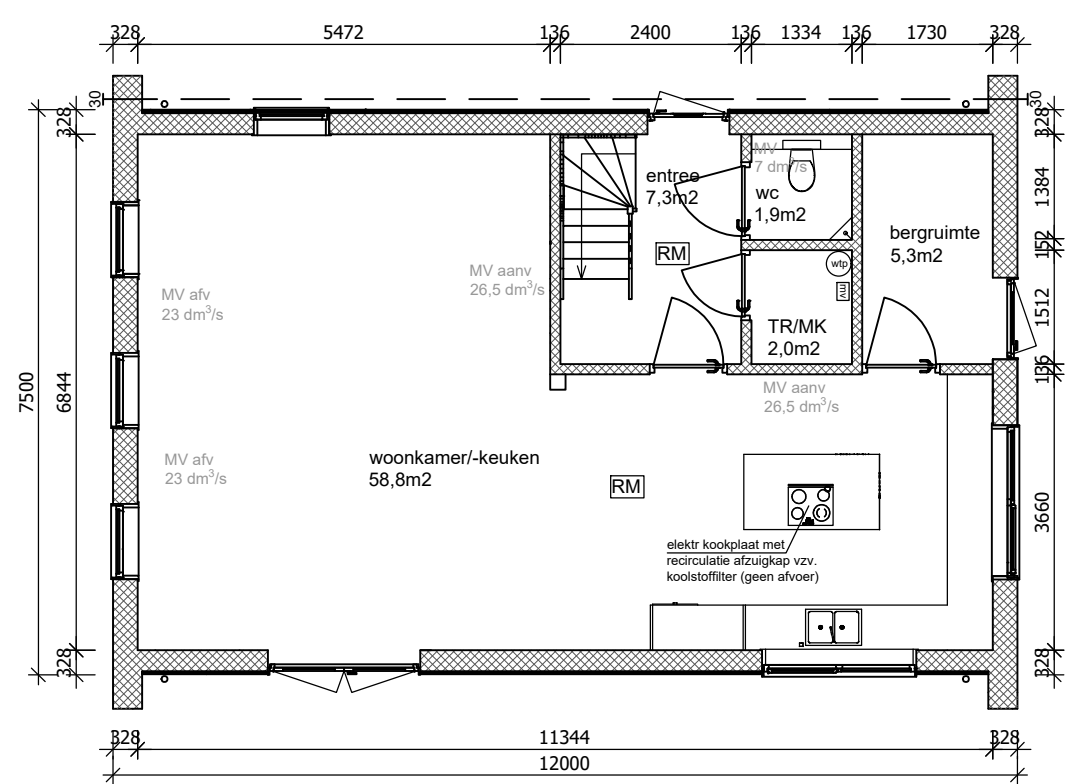


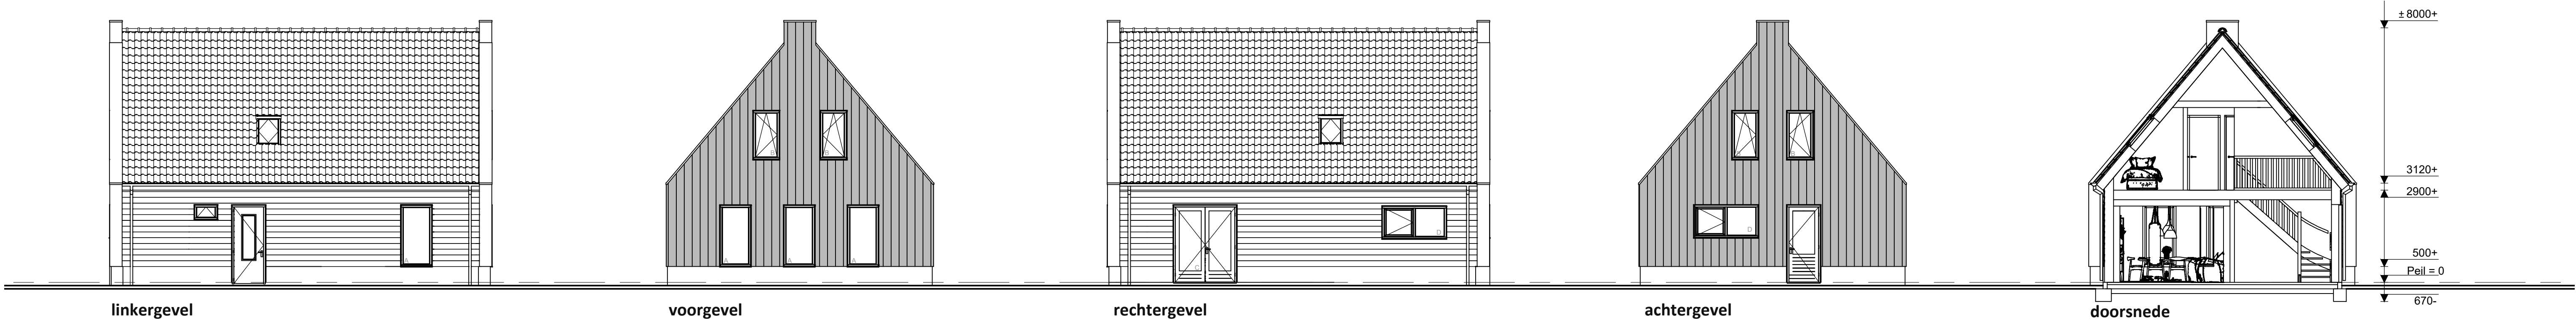


begane grond

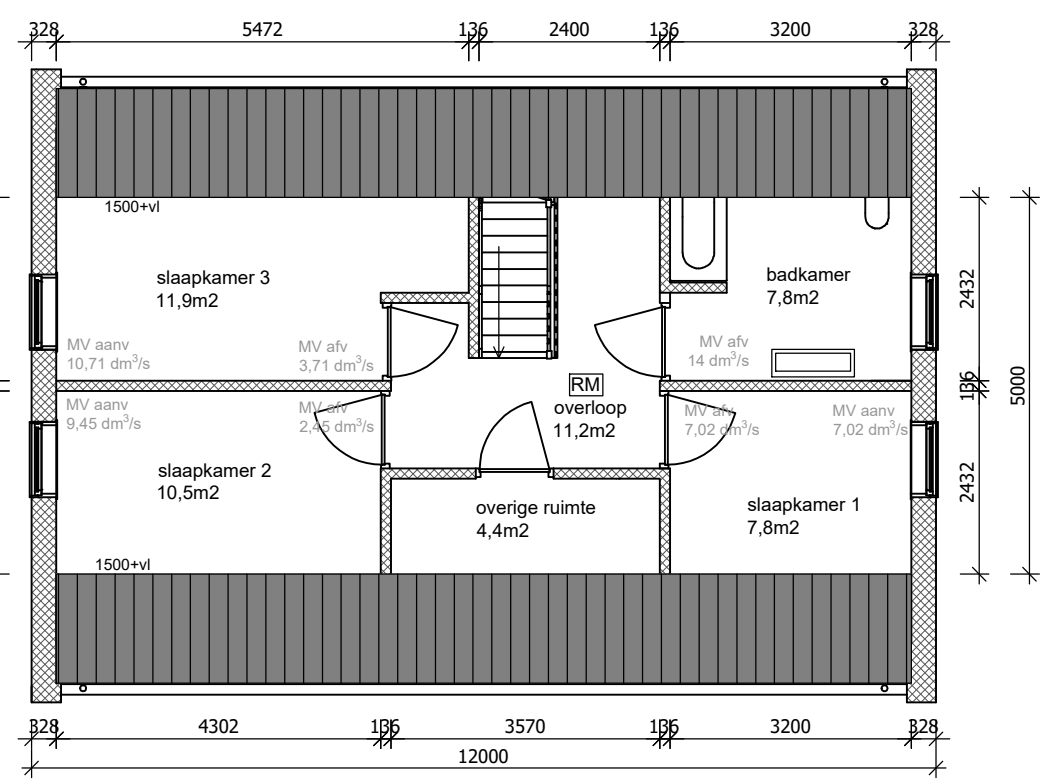


1e verdieping

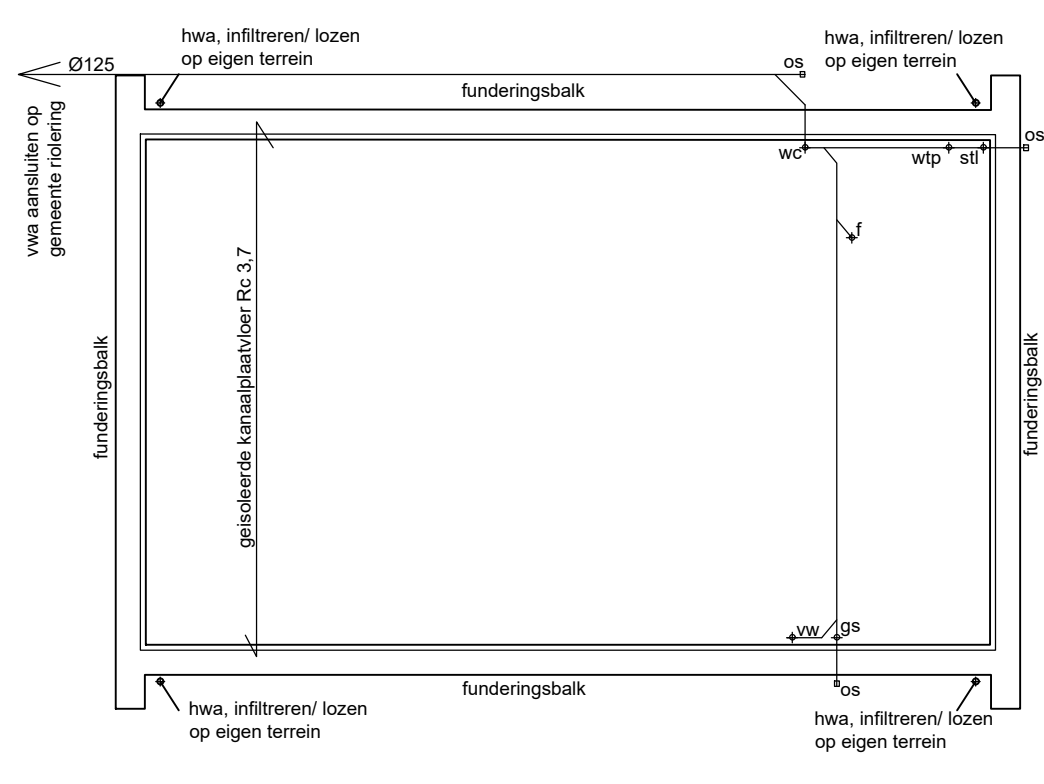


principe fundering/ riolering/ begane grondvloer

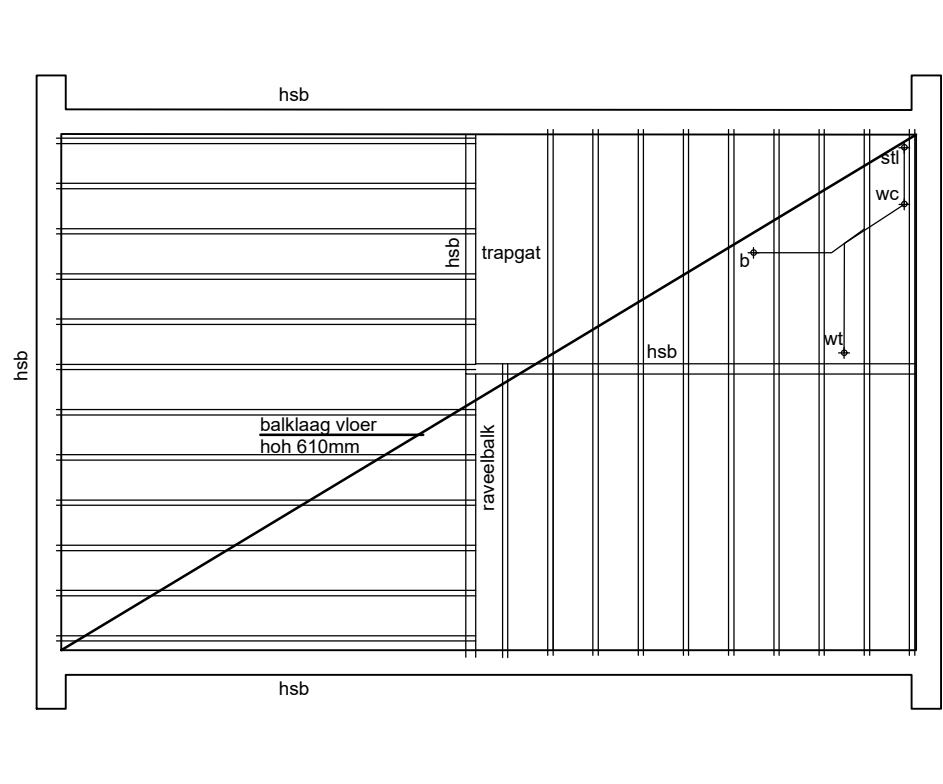








principe 1e verdiepingsvloer

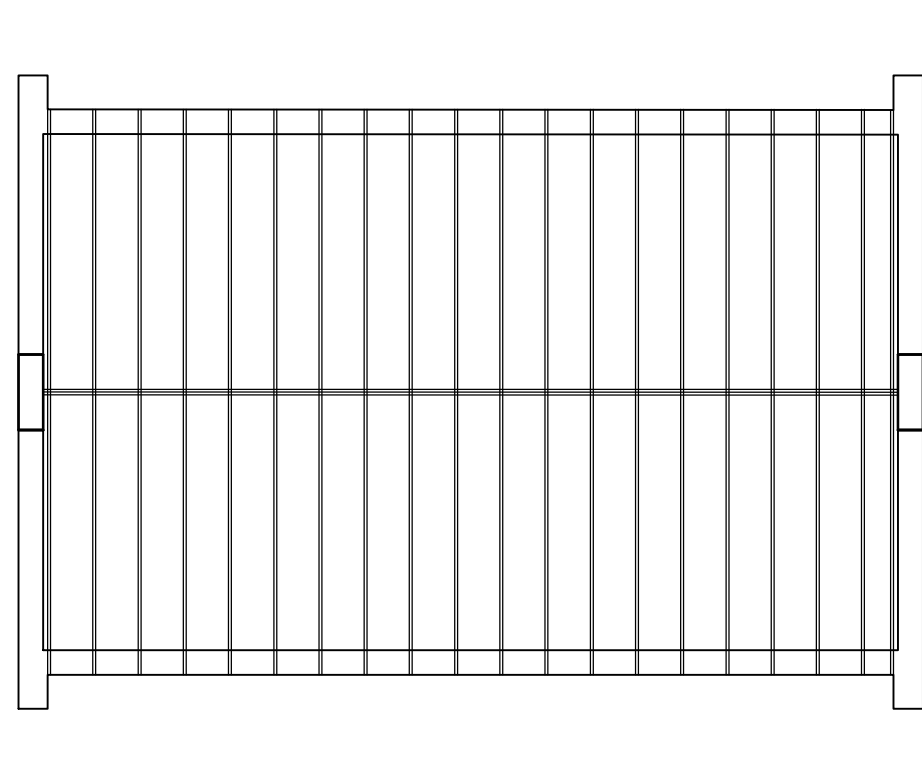


principe kapplan

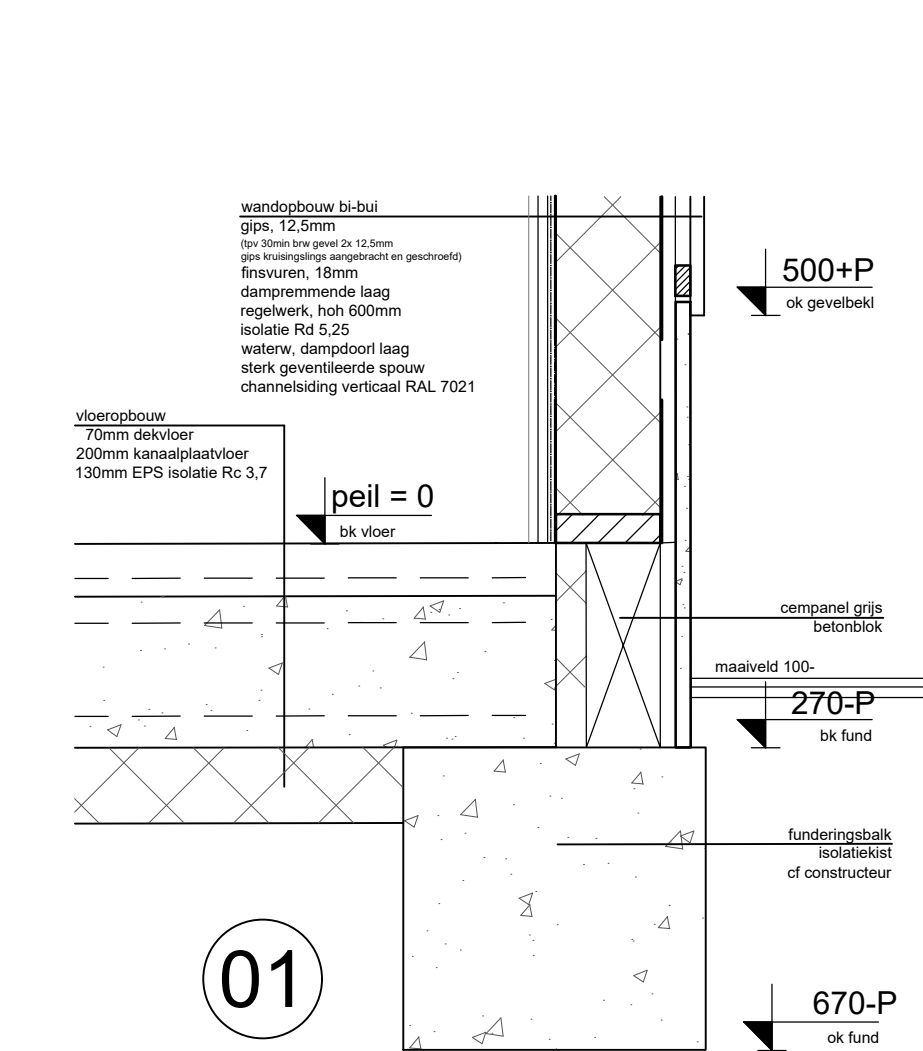


principe detaillering 1:10

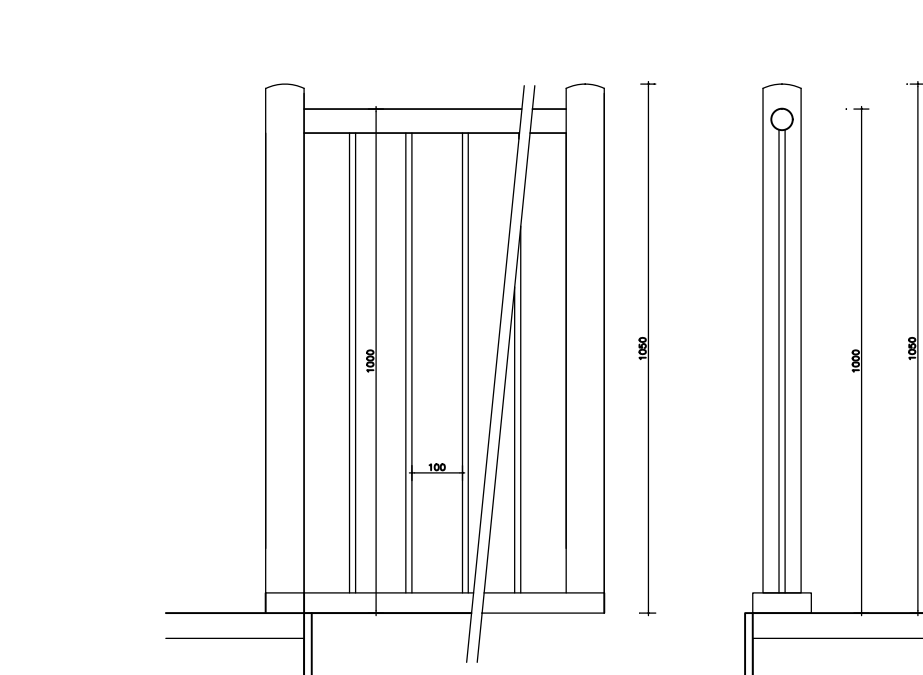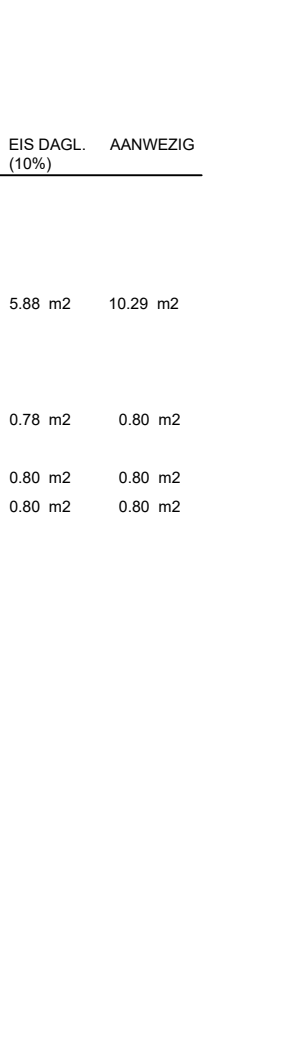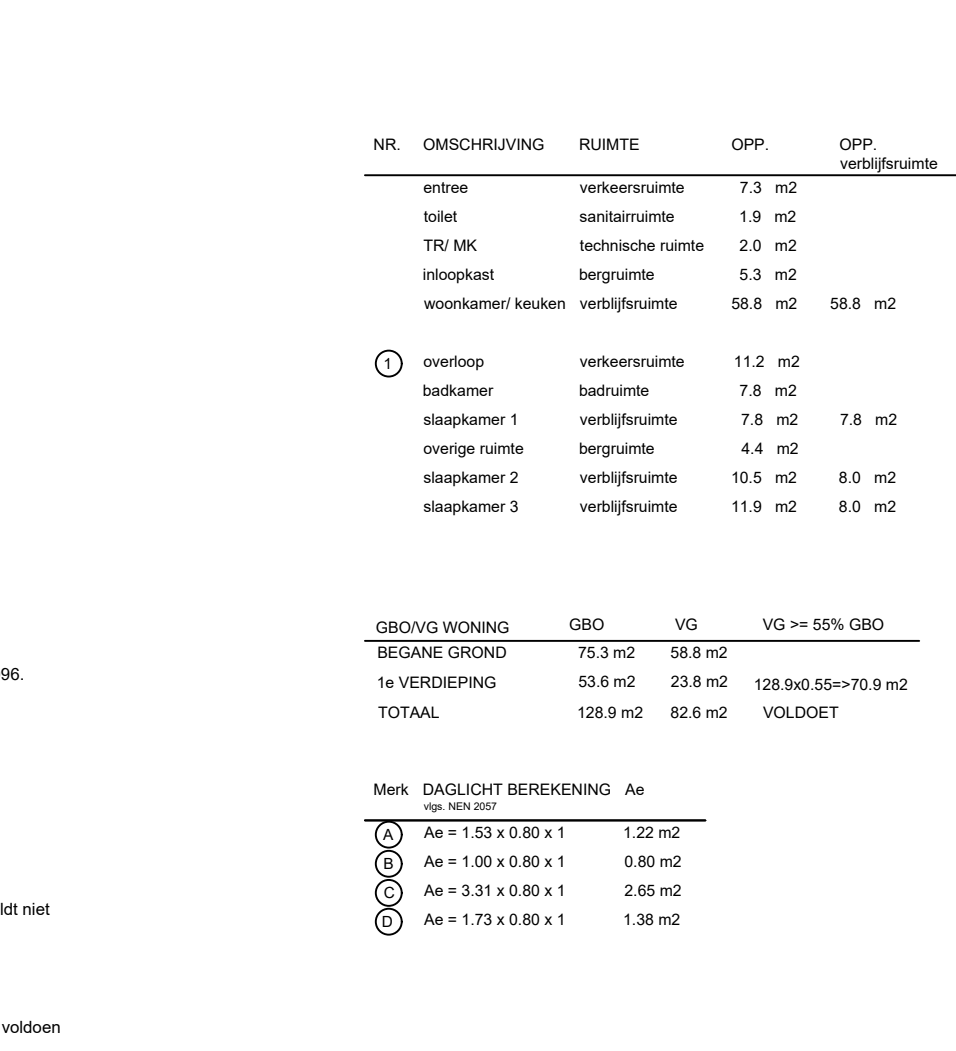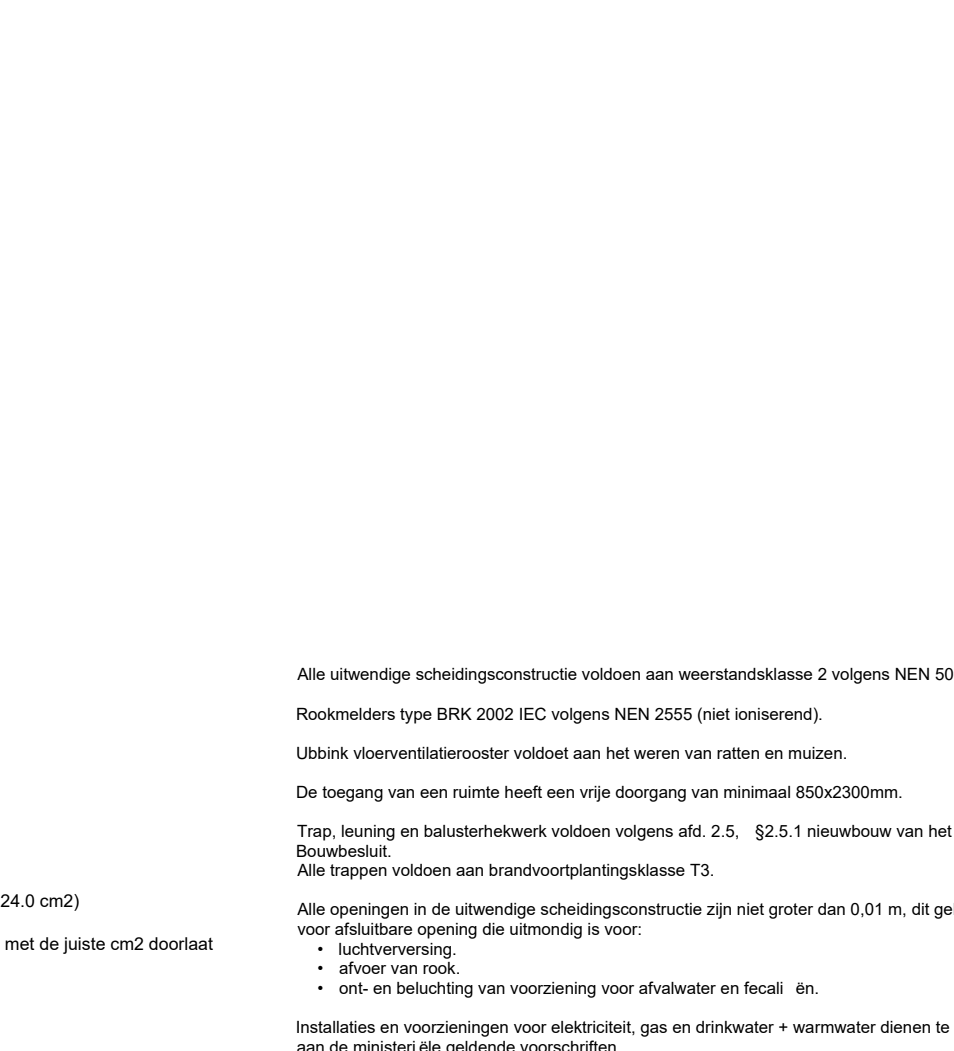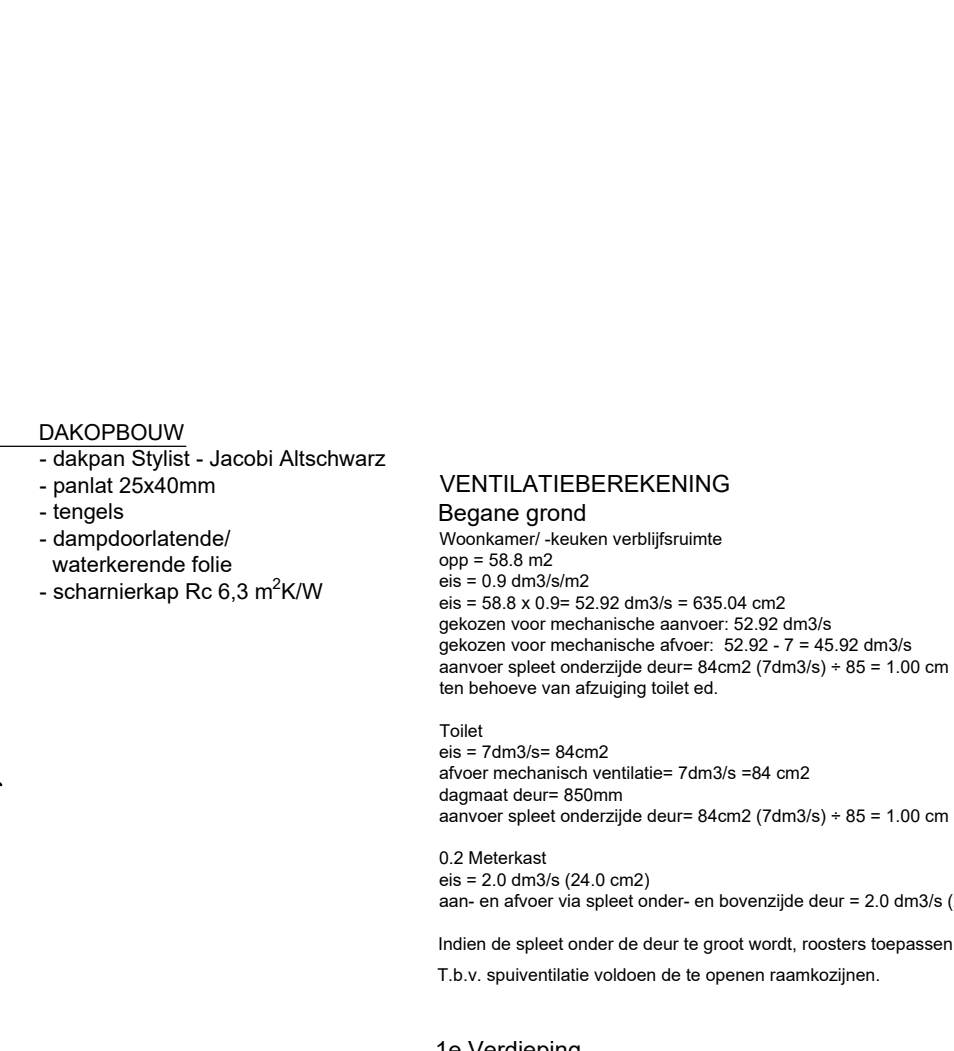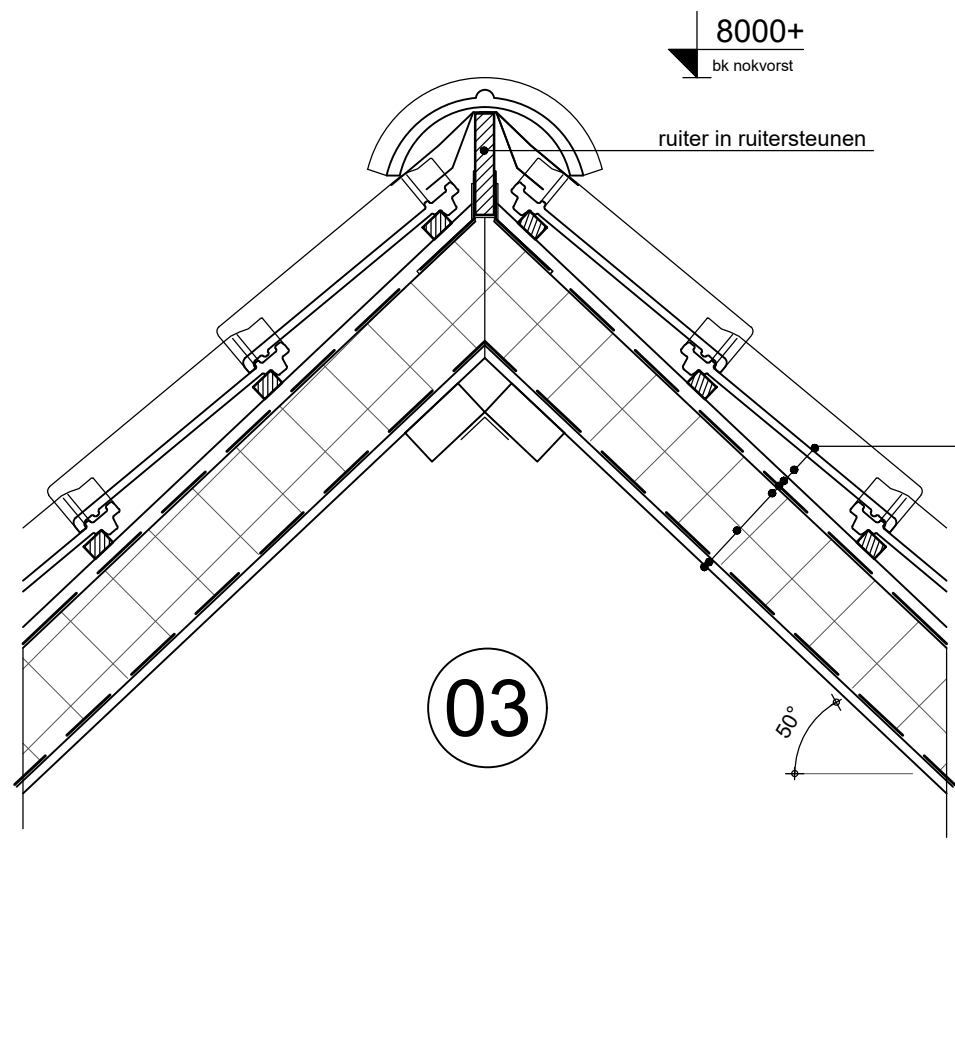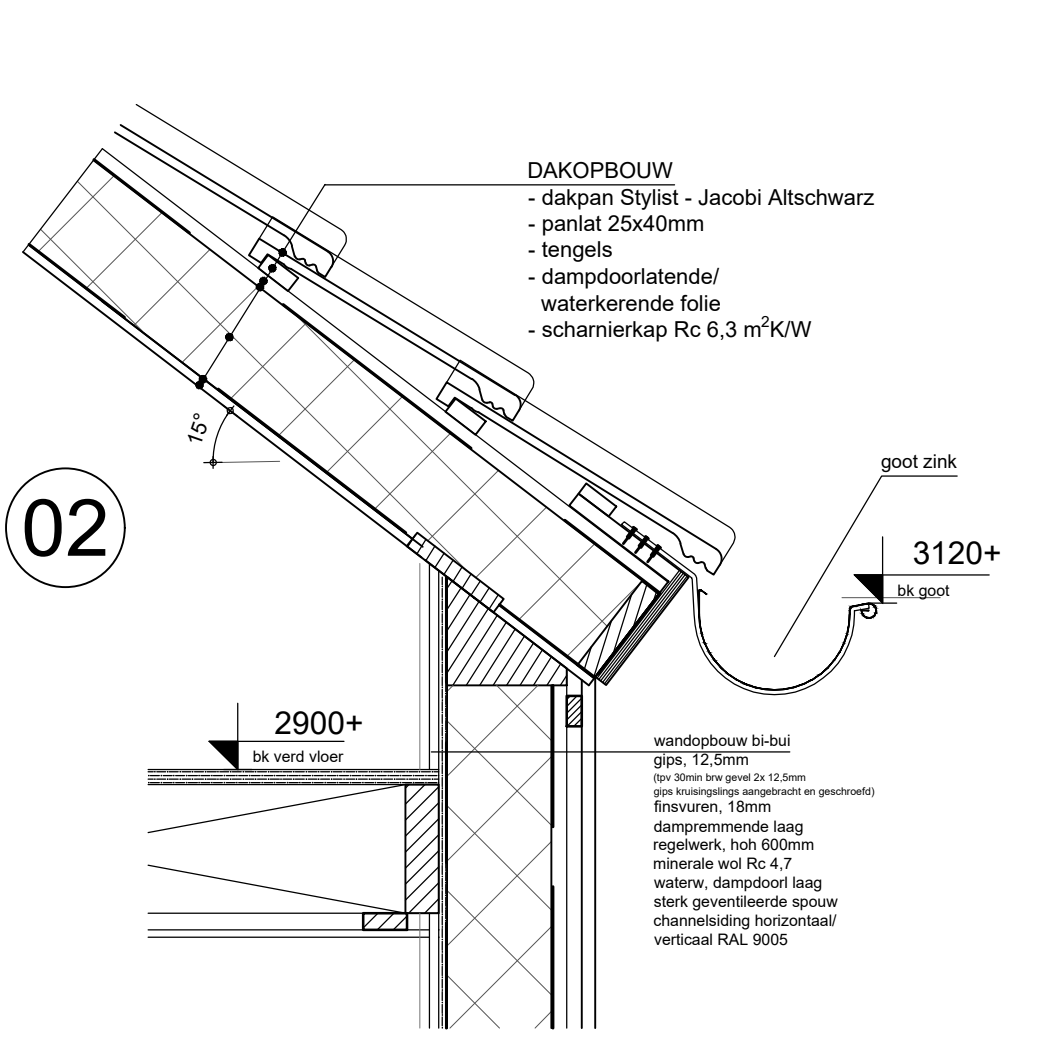


principe trap en baluster 1:30

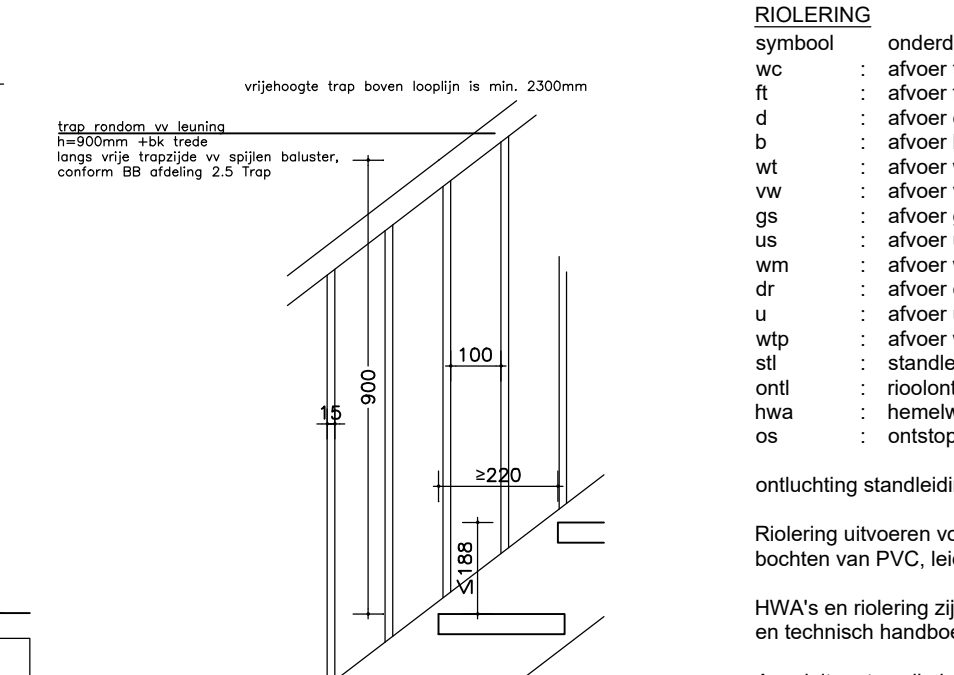


principe trap en baluster 1:30

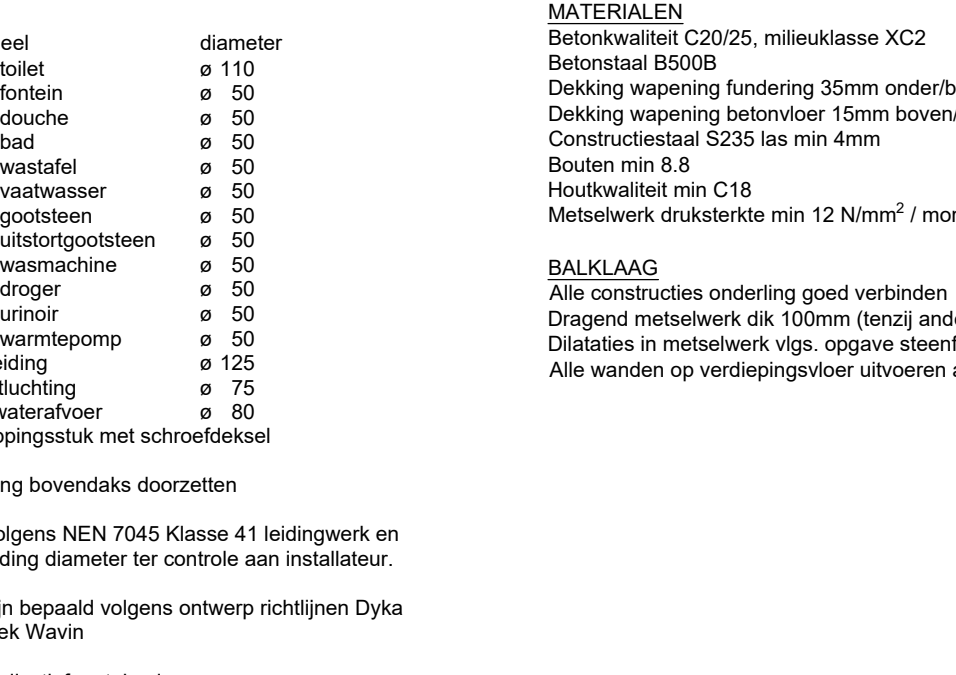


principe trap en baluster 1:30

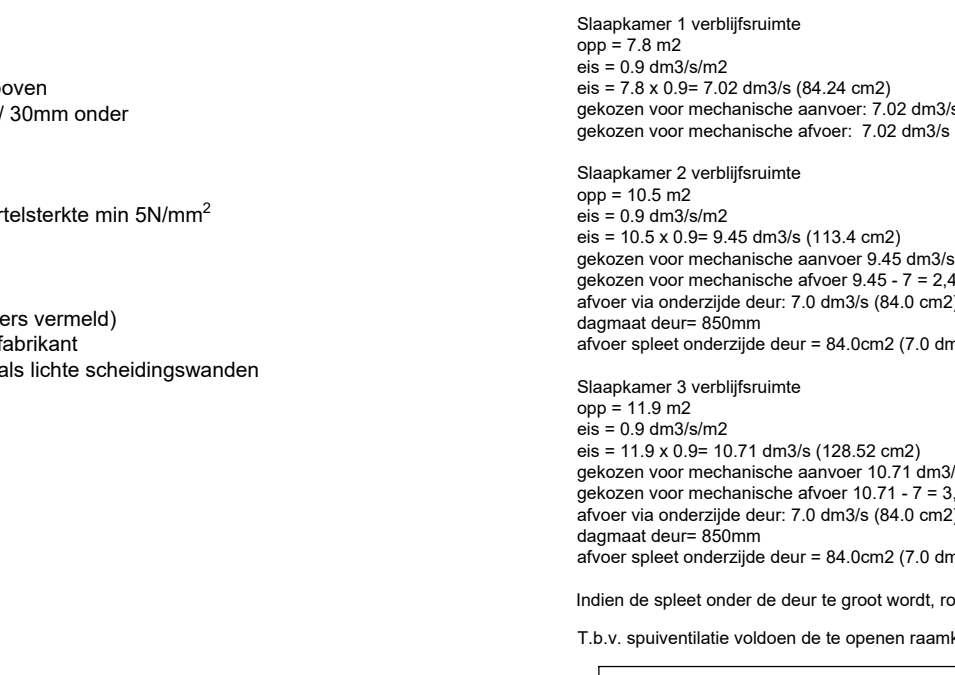


principe trap en baluster 1:30

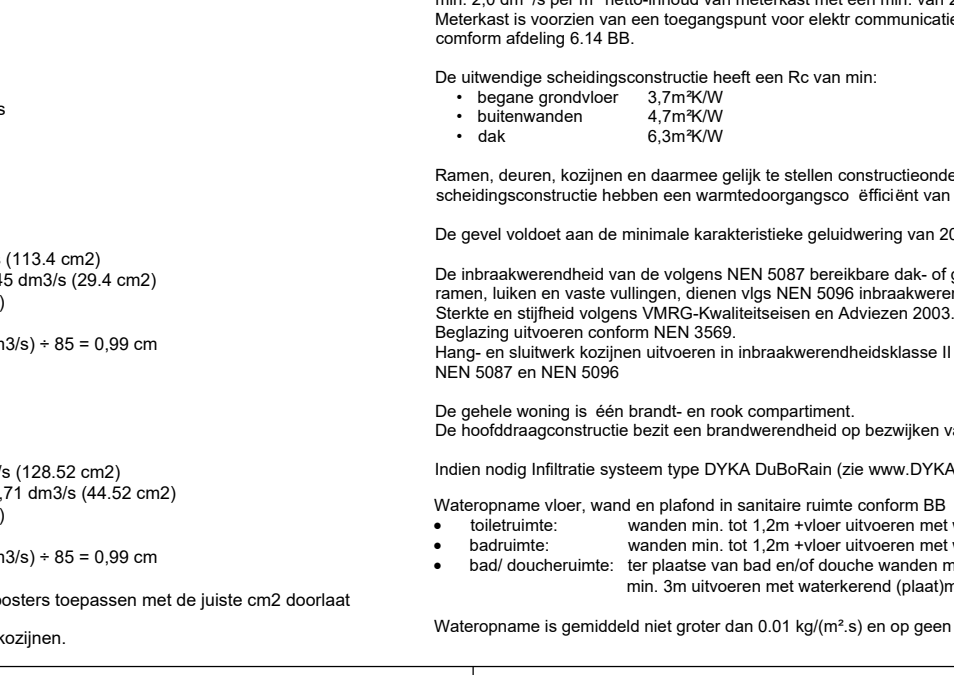

principe trap en baluster 1:30

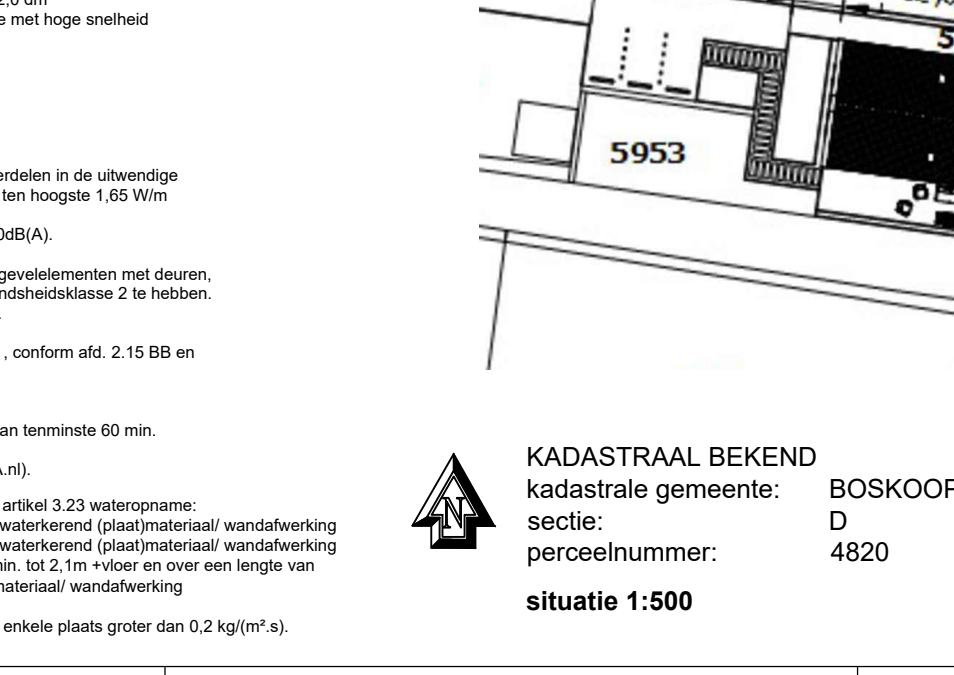

principe trap en baluster 1:30

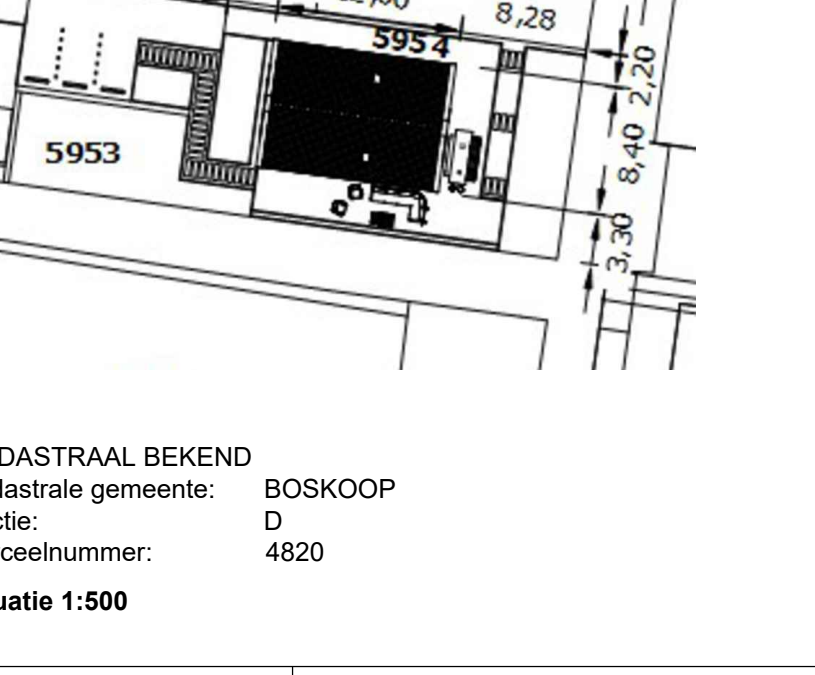

principe trap en baluster 1:30