


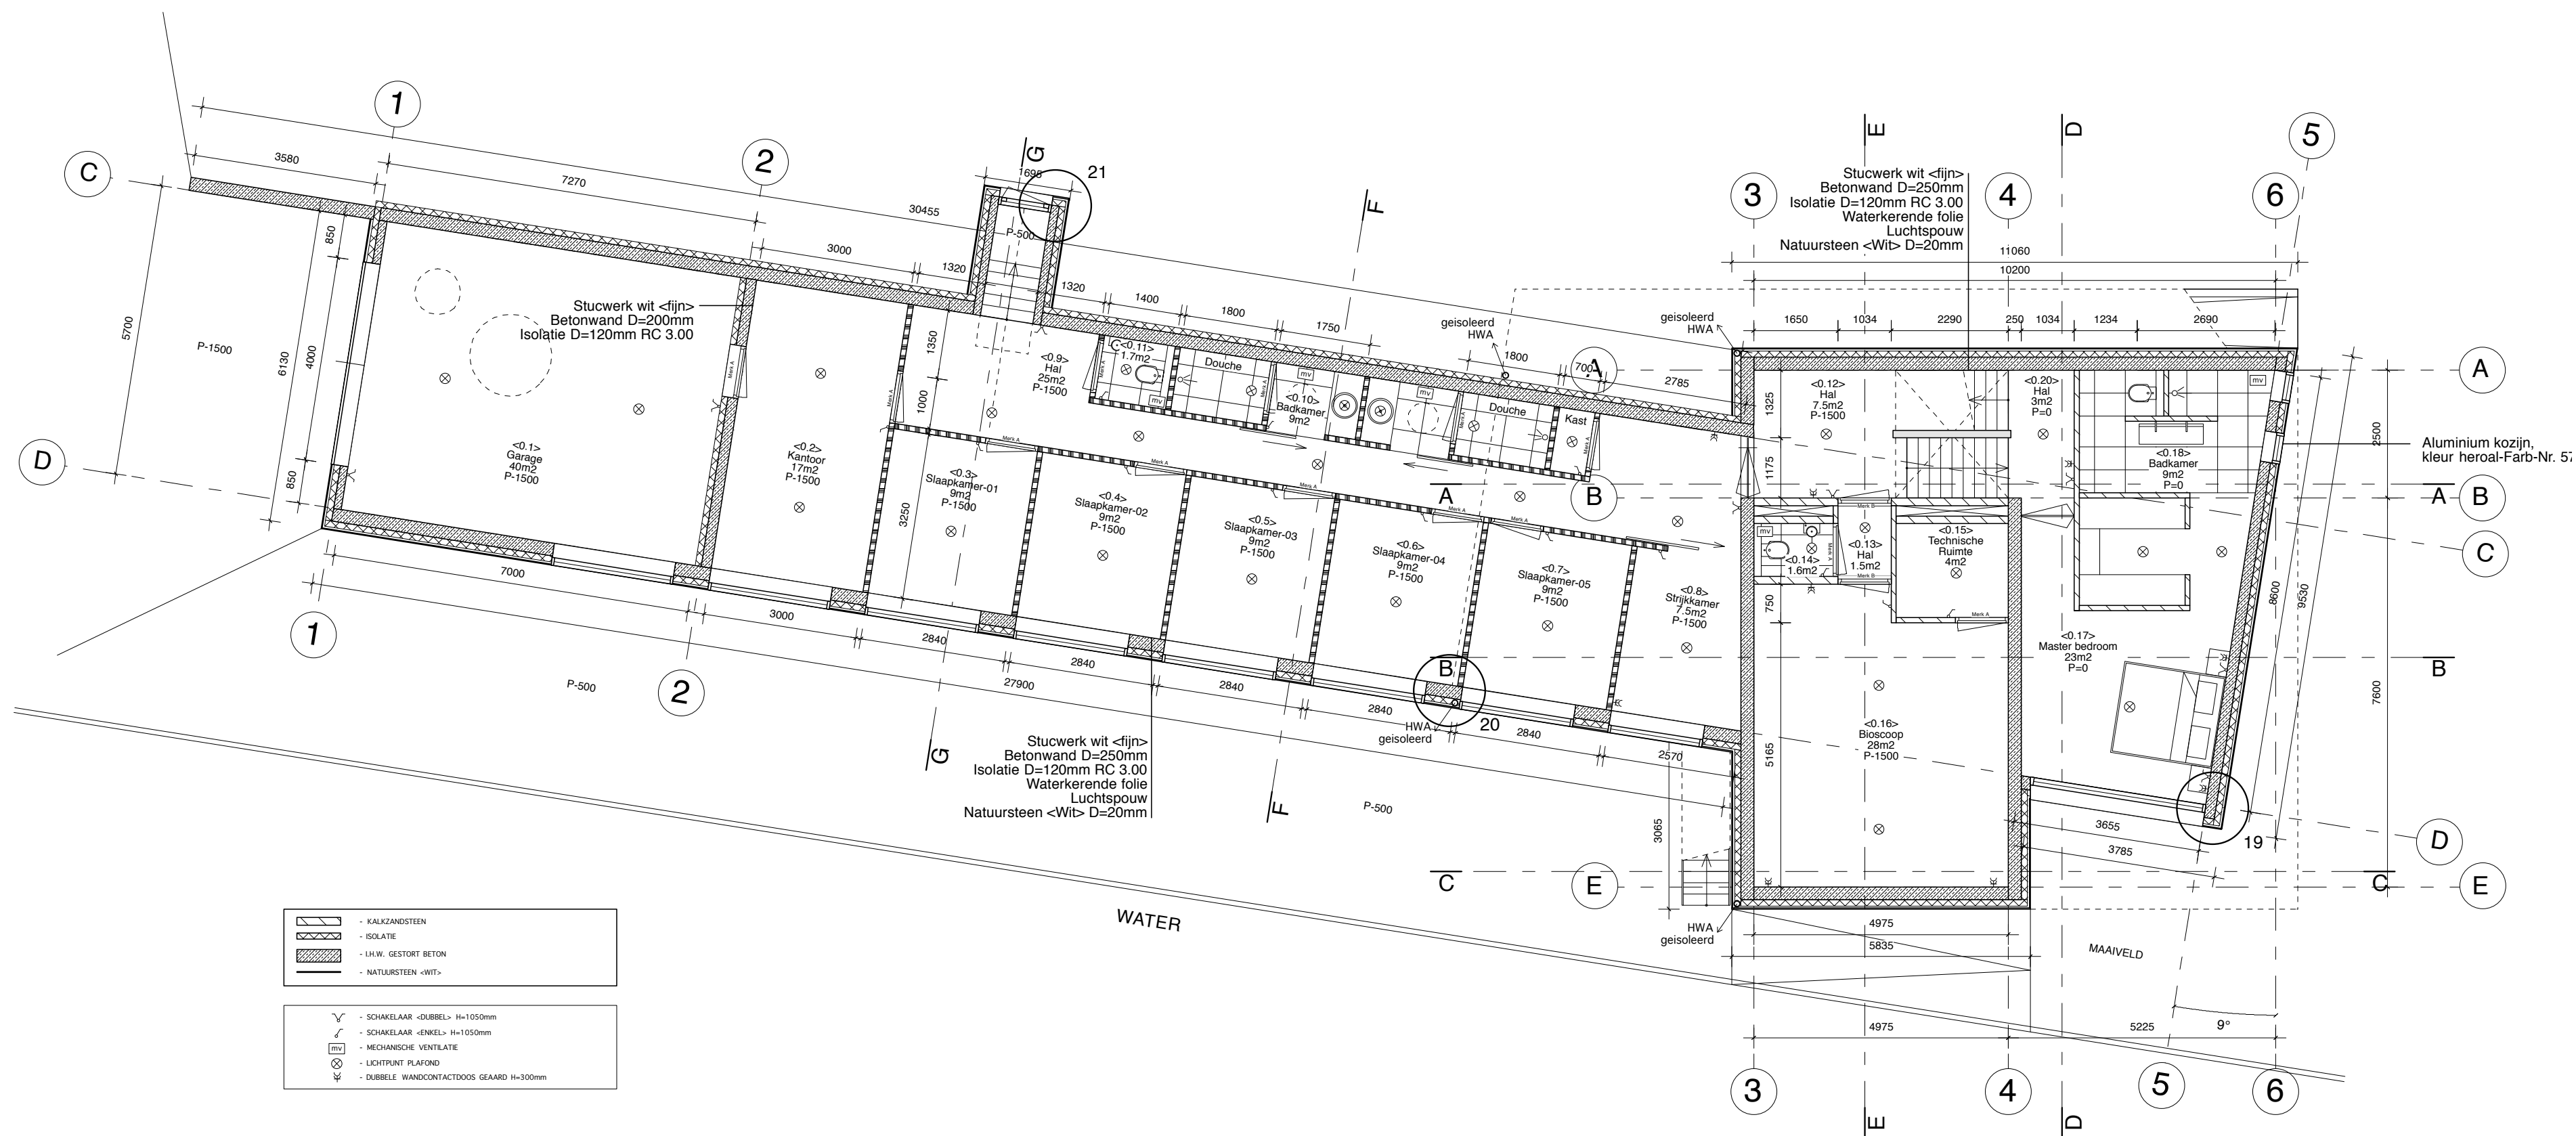

PROJECT FAM. MAHES / NIEUWBOUW / OUDE HAAGWEG 403			
ONDERWERP BEGANE GROND			
FASE DEFINITIEF		DATUM 05.05.2009	
PROJECTNR. B_08041	TEKENINGNR. PT_01	SCHAAL 1:100	A2 mm

D'AVL STUDIO (NL)
BERKSTRAAT 2 - 2565 MS - DEN HAAG

TEL: +31 (0)70 3462358 HTTP://WWW.DAVLSTUDIO.COM
FAX: +31 (0)70 3600745 MAIL: INFO@DAVLSTUDIO.COM

DESIGN COMPANY

