


G E M E E N T E V A L K E N B U R G

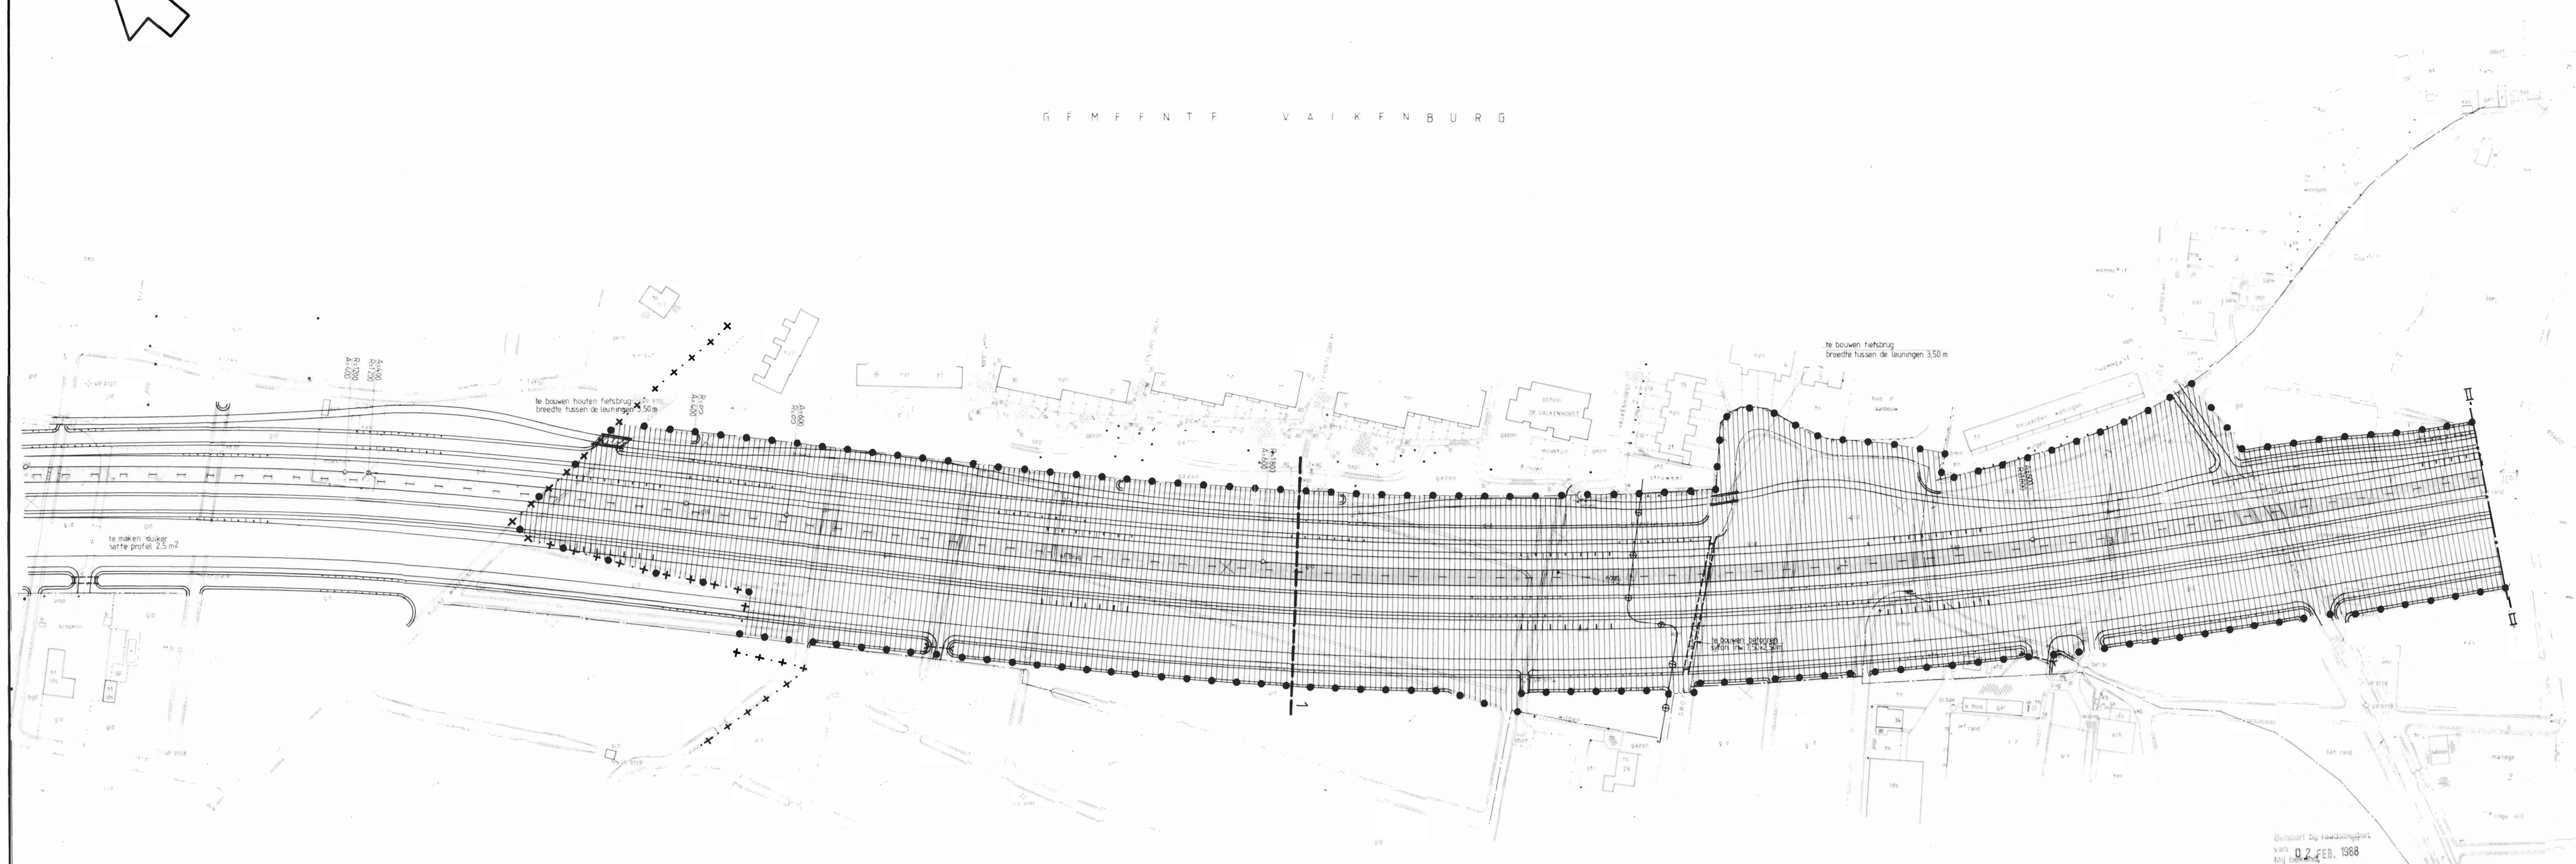

Hoogte maten t.o.v. NAP	+0.26	+0.20	+0.20	-0.60	-0.60	+0.50	+0.50	-1.23	-1.00	-0.87	-1.10	-1.90	-1.02	+0.30	+0.30	+0.20	+0.06	-0.60	-0.60		
Breedte maten	var	300	var	120	400	165	350	260	450	630	450	125	600	125	150	400	1230	450	200	100	500

schaal 1 : 1000



schaal 1 : 1000

Besluit bij raadsbesluit van 02 feb. 1988
De Gemeentesecretaris van Valkenburg Z.H.

GEMEENTE VALKENBURG

BESTEMMINGSPLAN

TRACE PROVINCIALE WEG S4

BLAD 1 VAN 3 BLADEN

MEDEWERKER

J. F. R. KLEIN stedenbouwkundige bns

AVANTWERP-TER-PLAATSE-GELEED

VASTGESTELD DOOR DE GEMEENTERAAD DD 2-2-1988

GOEDGEKEURD DOOR GEDEPUTEERDE STATE DD

SCHAAL 1:1000

2 februari 1988

1/088/1002 OB

Dwarsprofiel 1 SCHAAL 1 : 200