


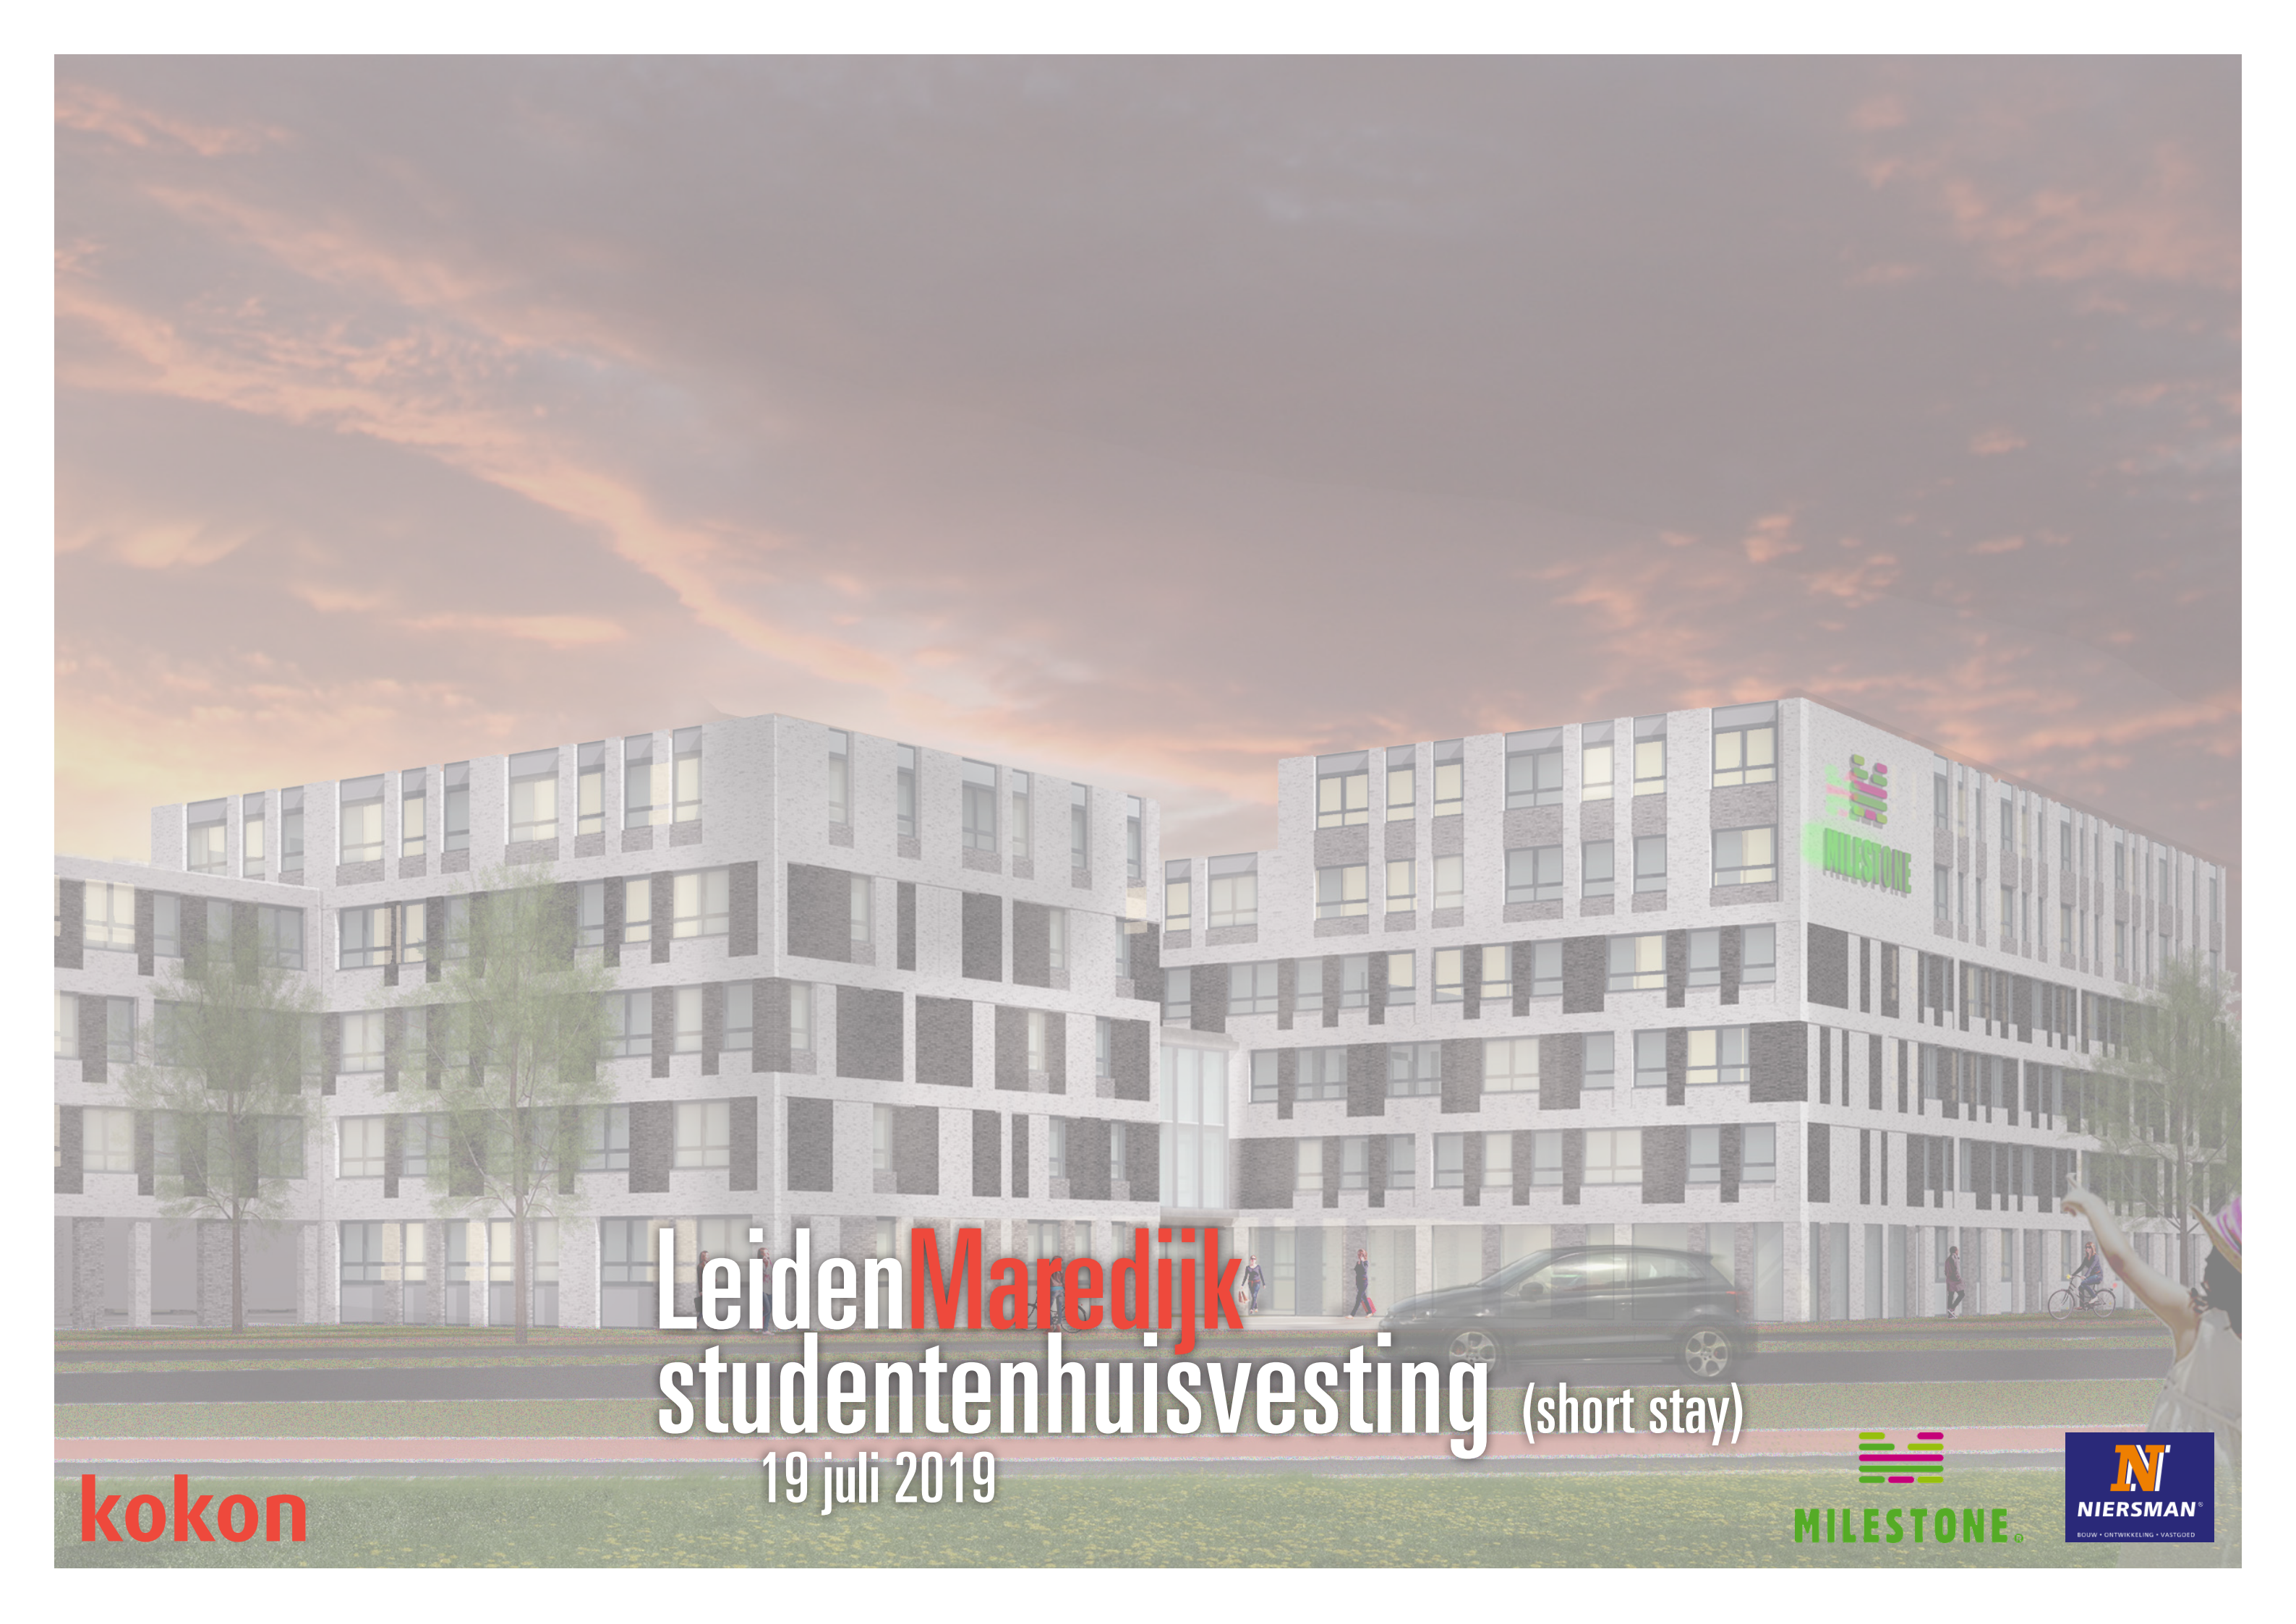

Leiden Marewijk studentenhuysvesting (short stay)

19 juli 2019

kokon


MILESTONE


NIERSMAN
BOUW • ONTWIKKELING • VASTGOED


begane grond



1. Lobby hall / community living room
2. Library / lounge
3. Info desk / office
4. Mail room
5. Washing lounge
6. Server / computer room
7. Service room
8. Bicycles
9. Study
11. Storage lockers
12. Cleaning room
14. Transformer room
15. Technical room
- Short stay


scale 1 : 400

1^e verdieping

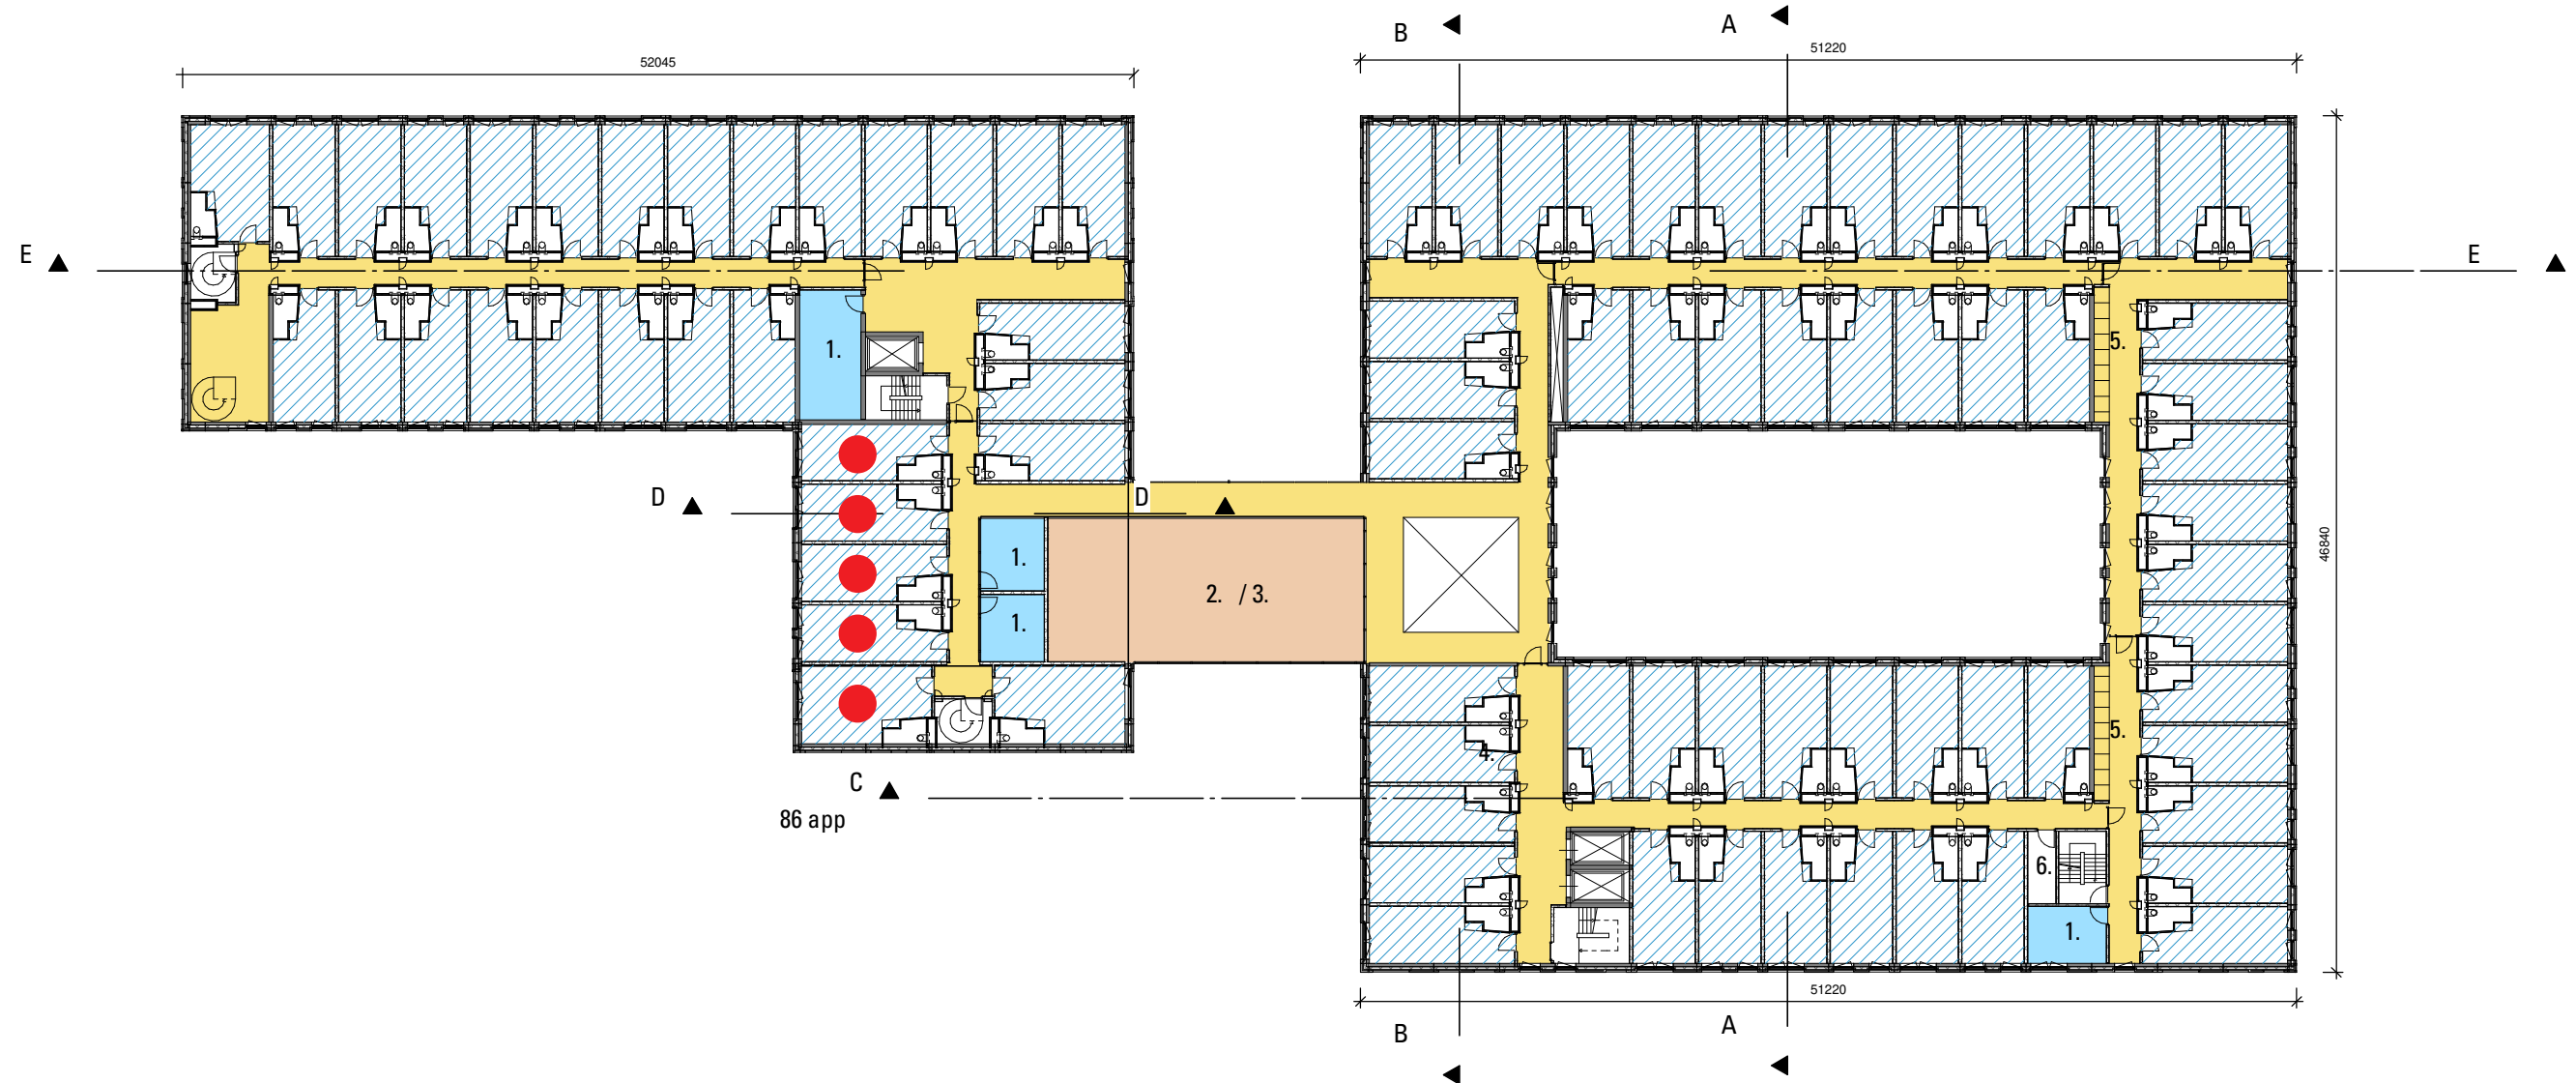


- 1. Study
- 2. Gym
- 3. Terrace
- 4. Void
- 5. Storage lockers
- 6. Cleaning room
- Short stay

2^e verdieping

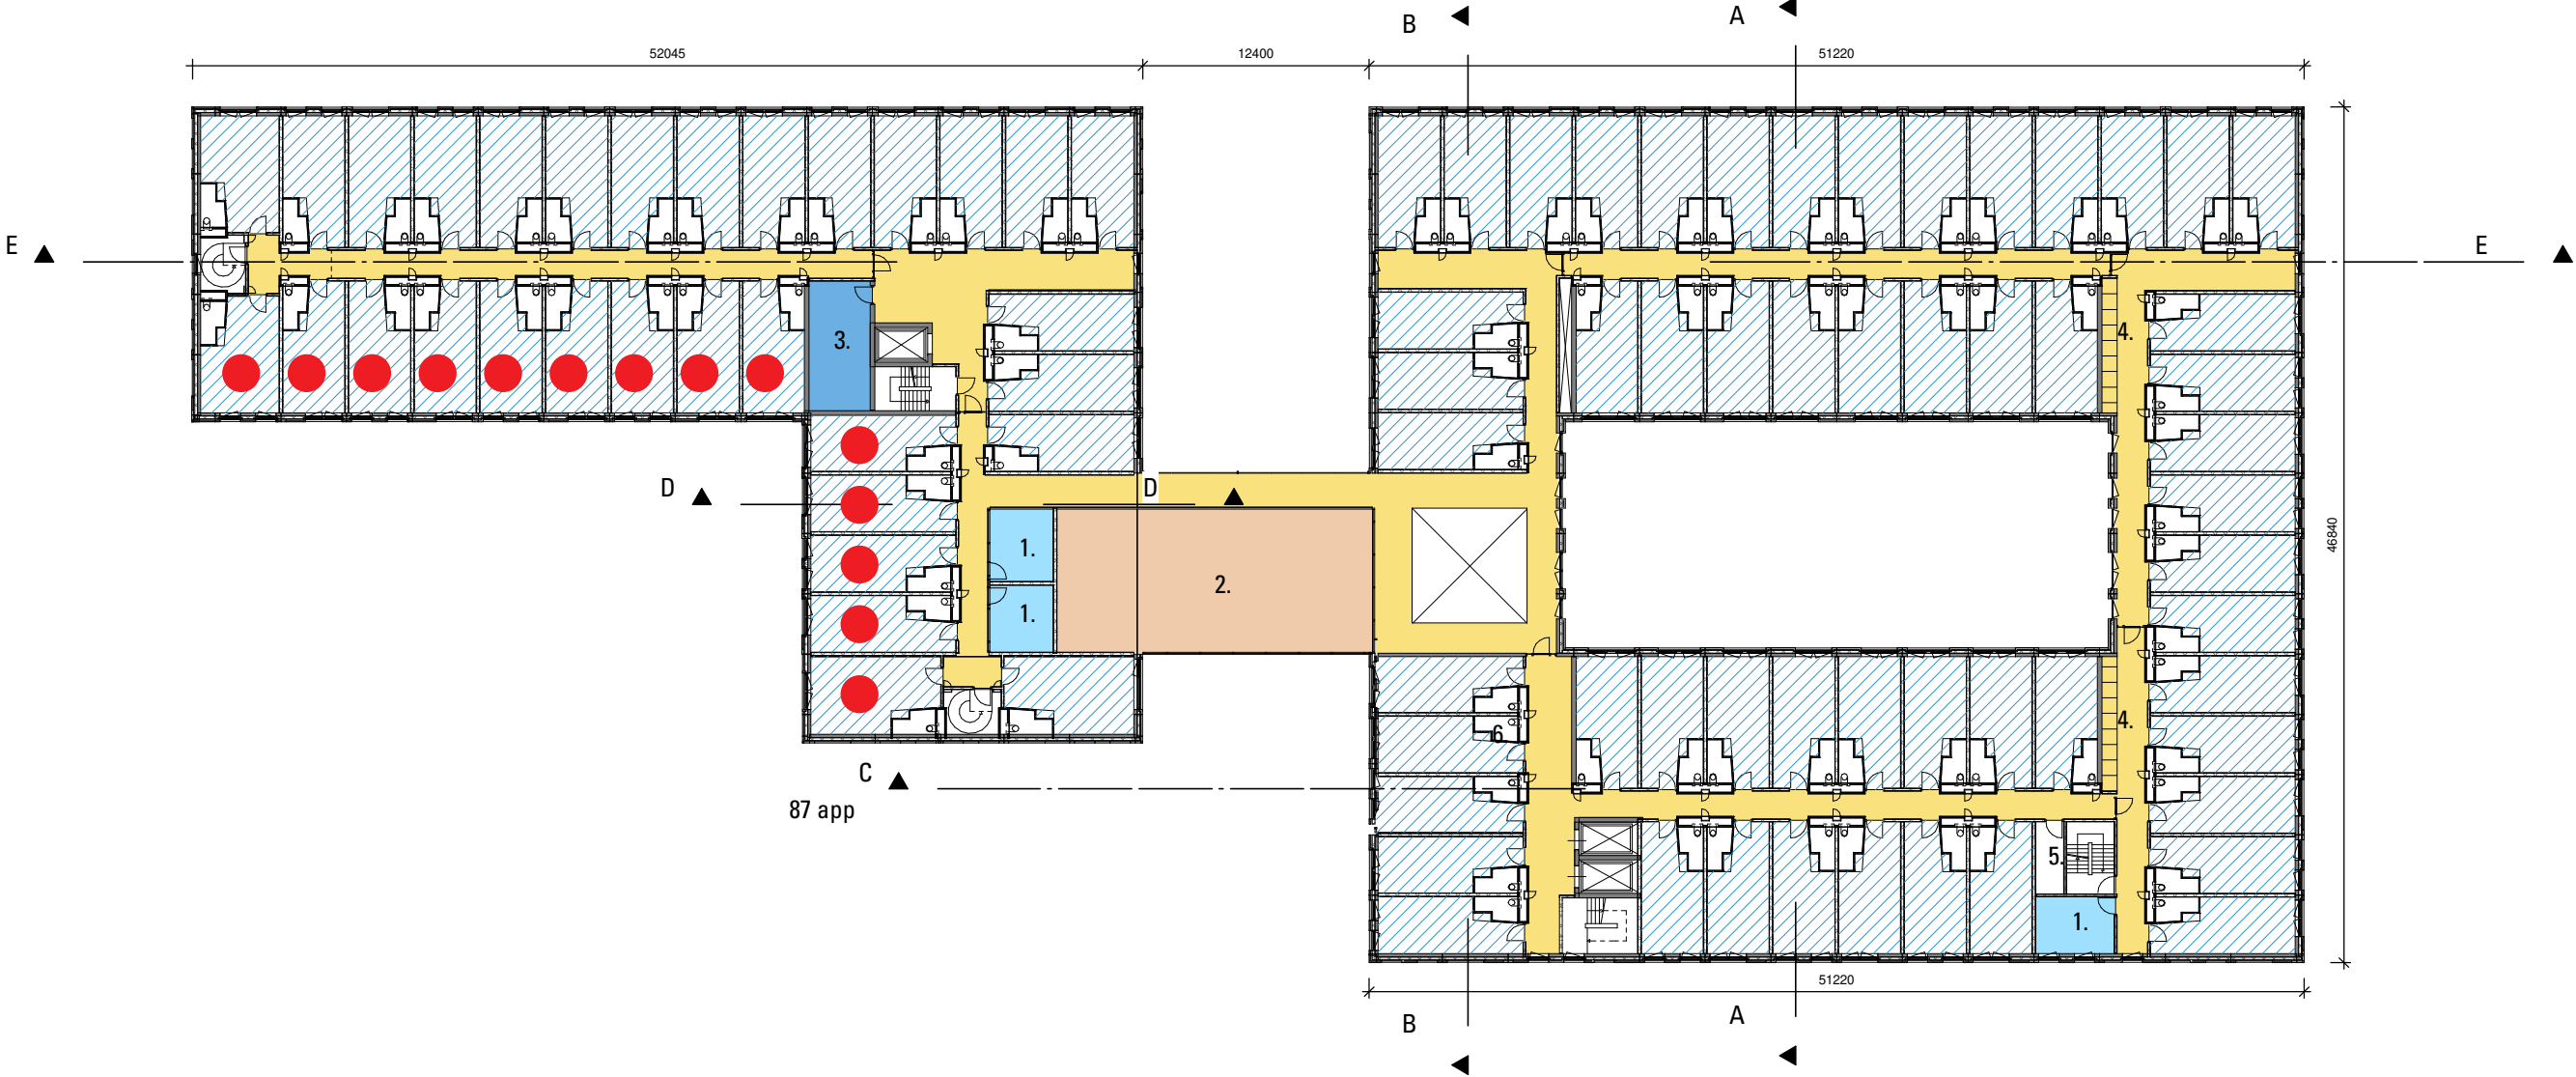


- 1. Study
- 2. Multi purpose hall
- 3. Store room
- 4. Storage lockers
- 5. Cleaning room
- 6. Void
- Short stay

3^e verdieping

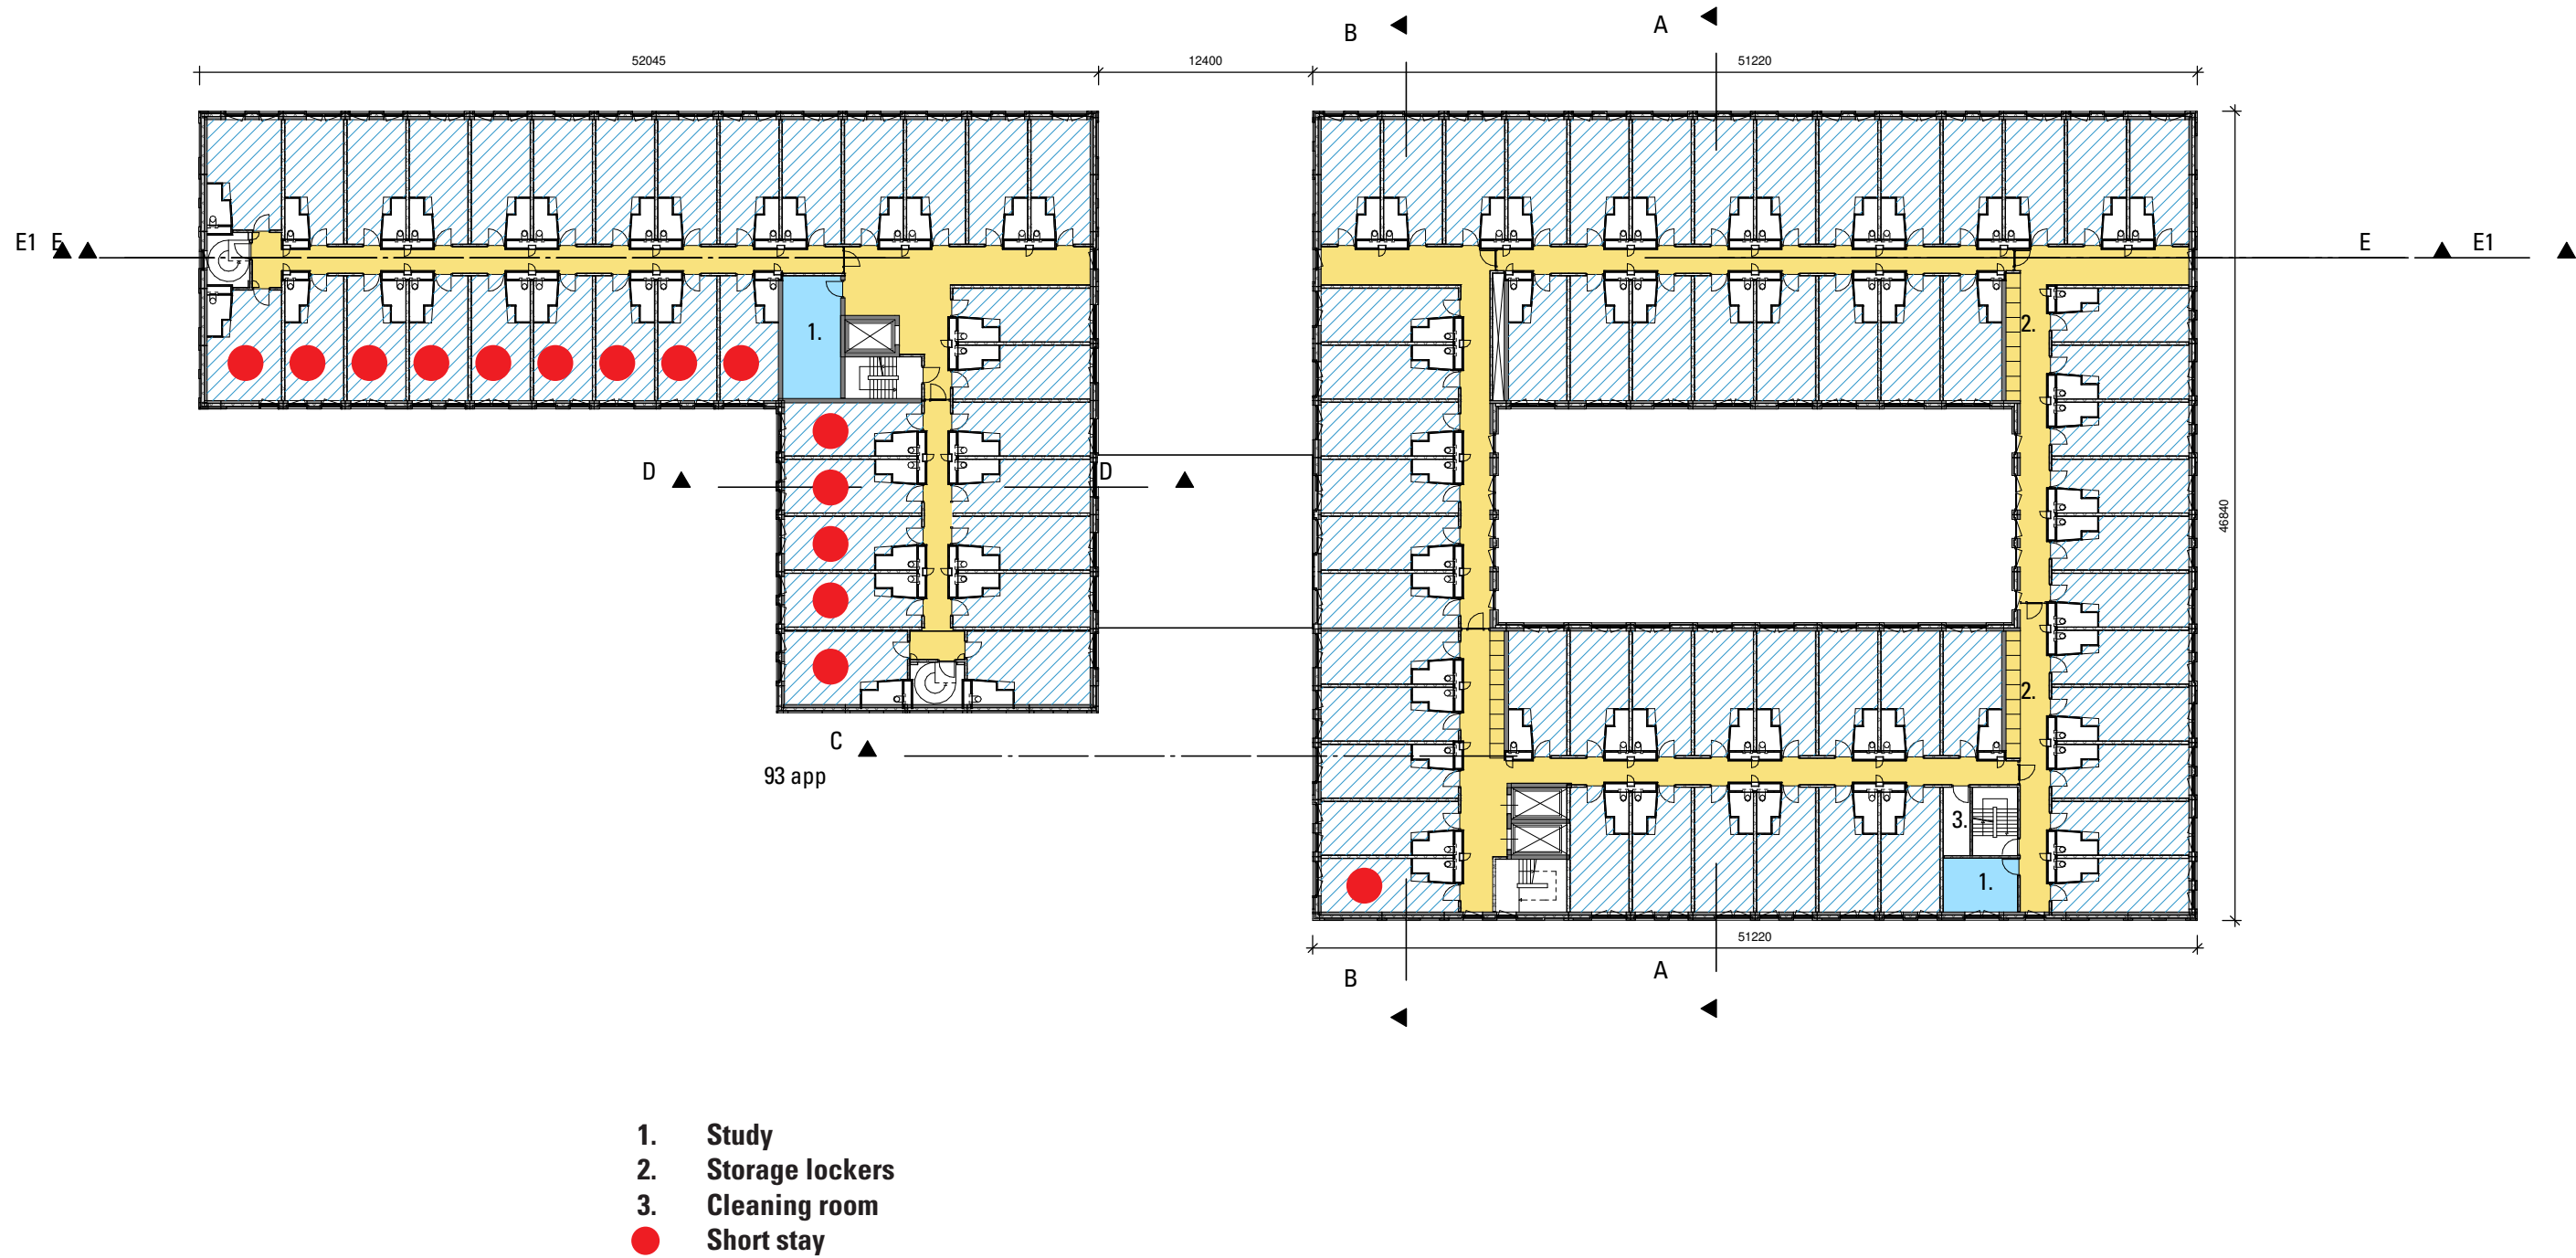


4^e verdieping

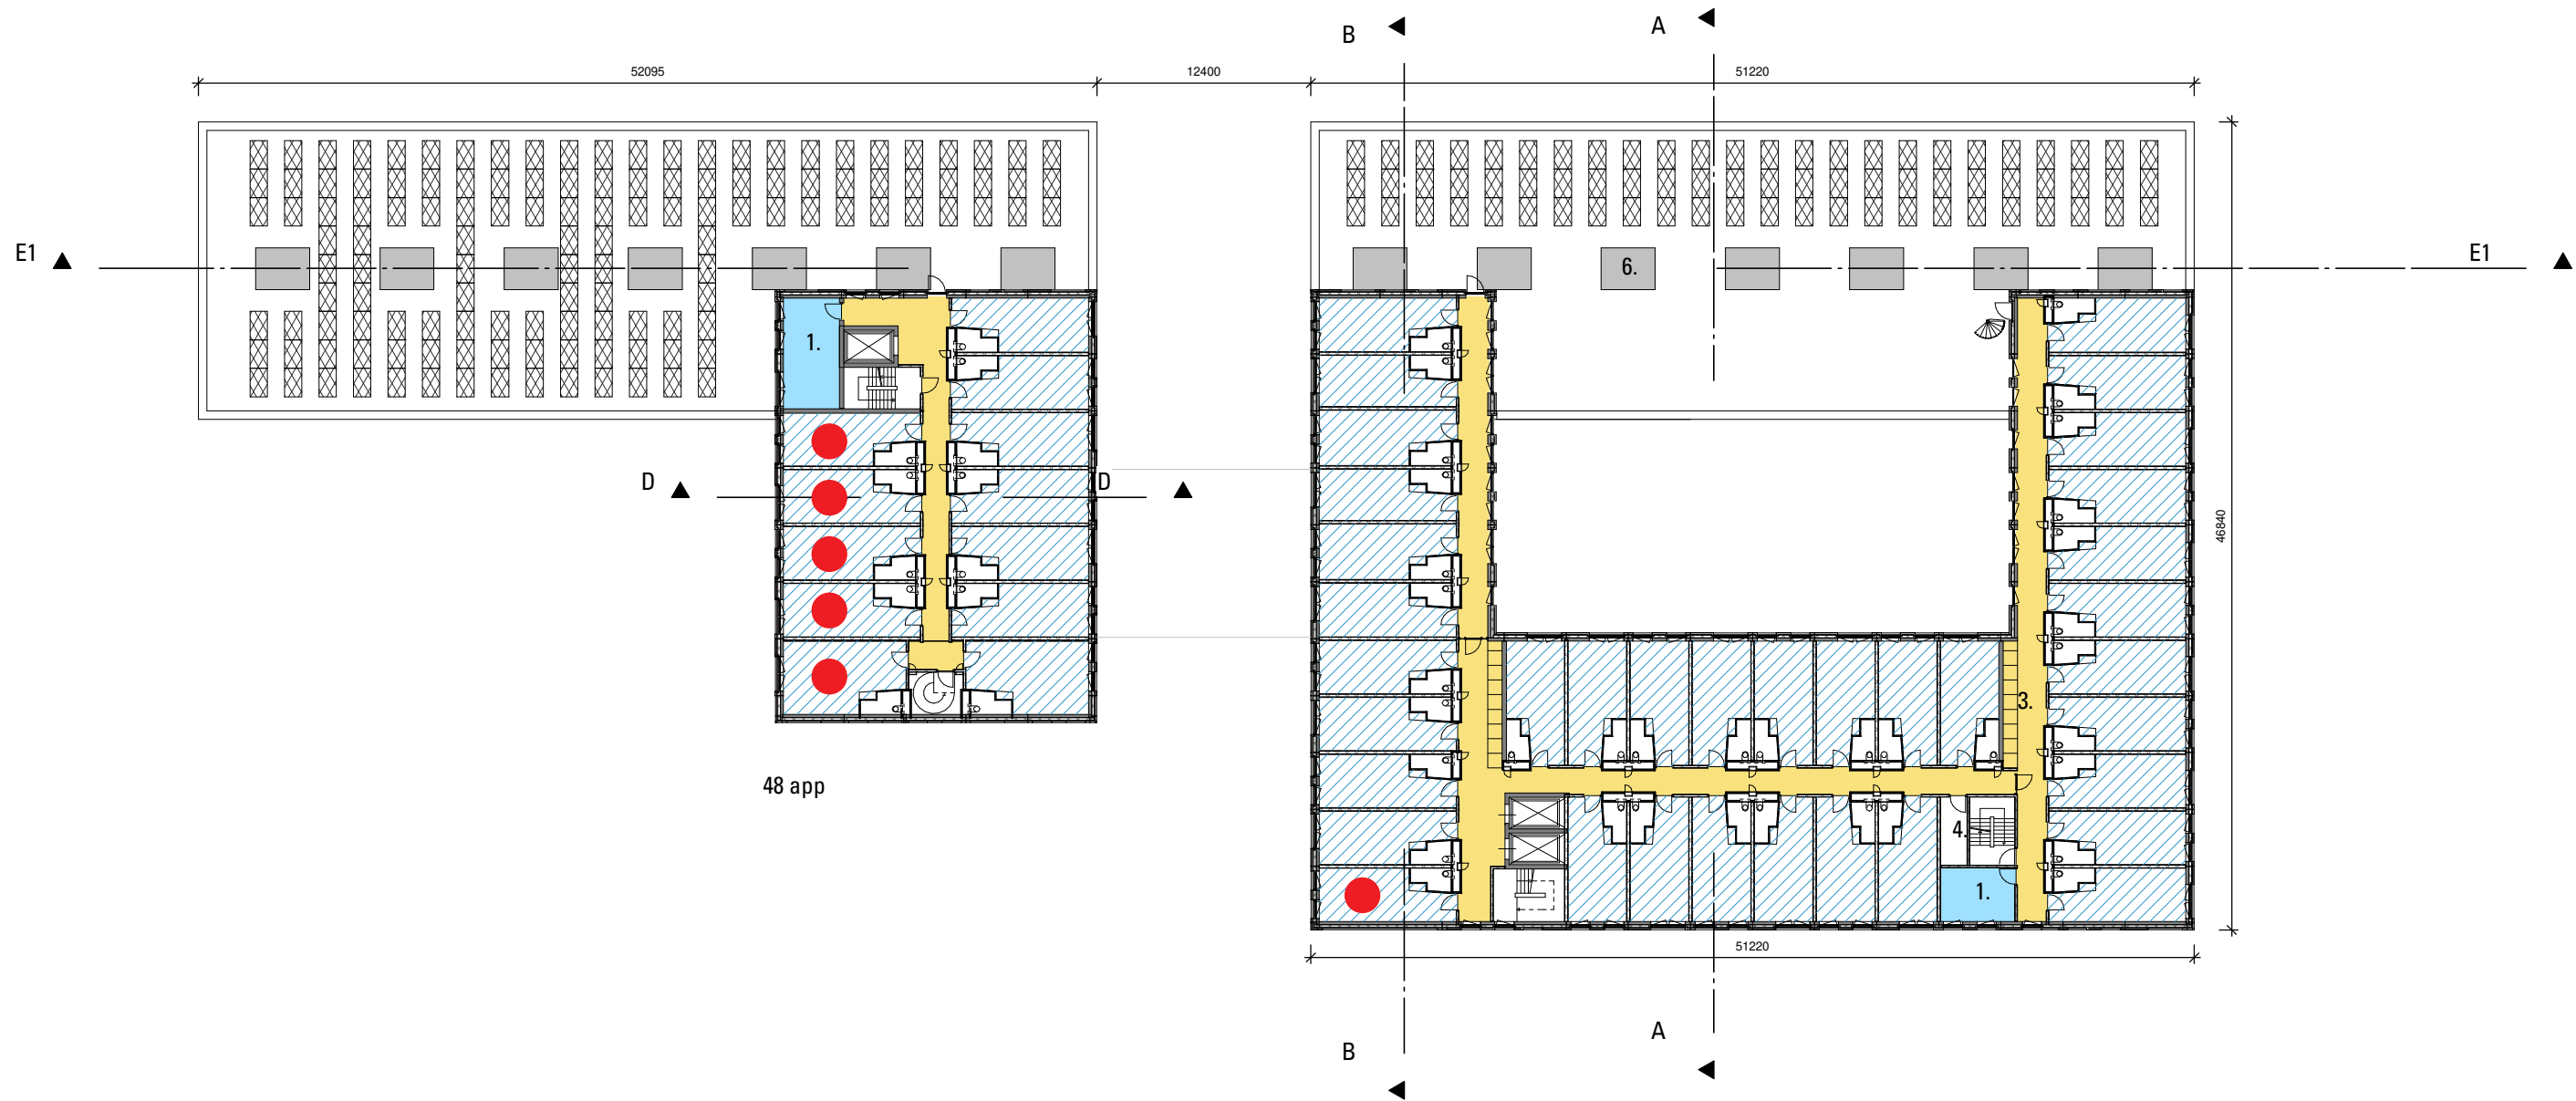

- 1. Study
- 2. -
- 3. Storage lockers
- 4. Cleaning room
- 5. Roof terrace
- 6. Ventilation units
- Short stay

5^e verdieping

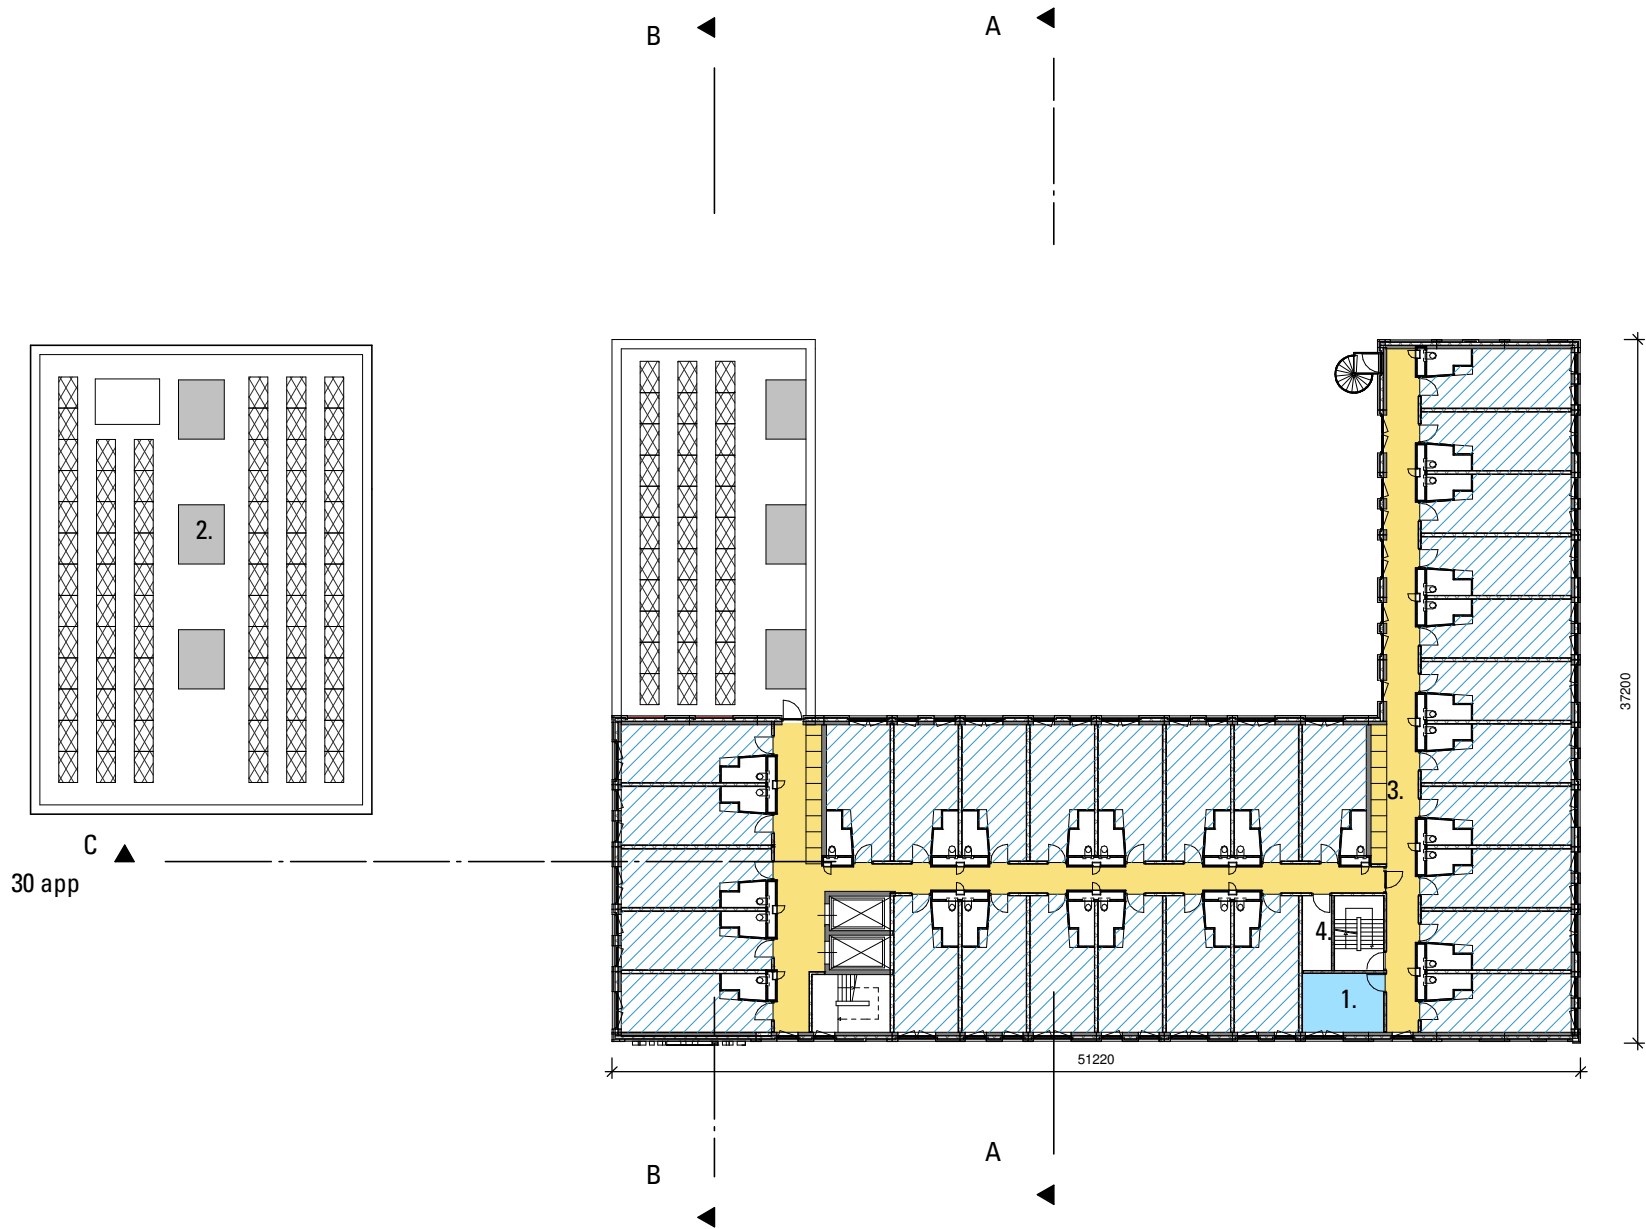

- 1. Study
- 2. Ventilation units
- 3. Storage lockers
- 4. Cleaning room