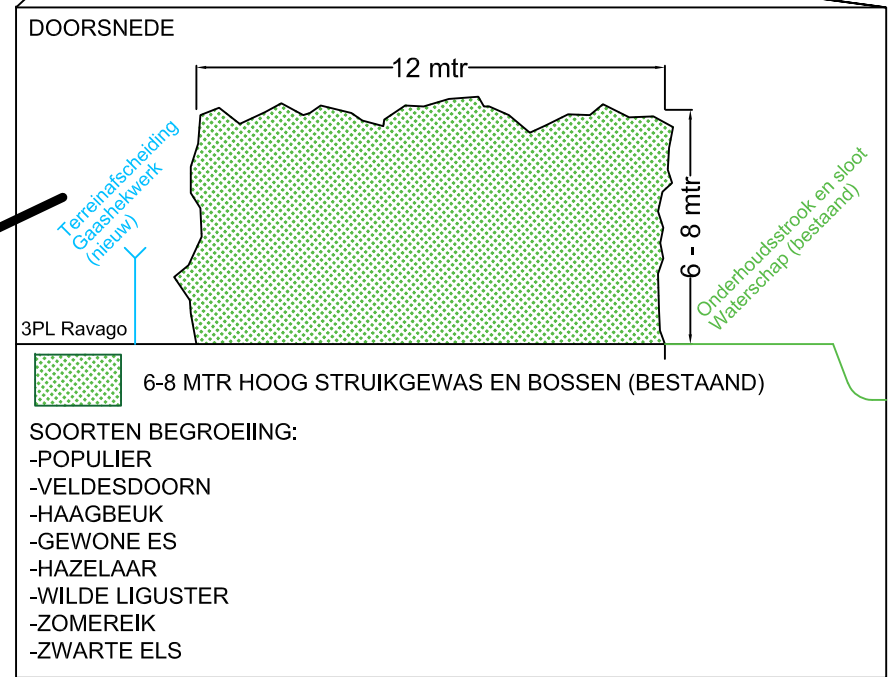
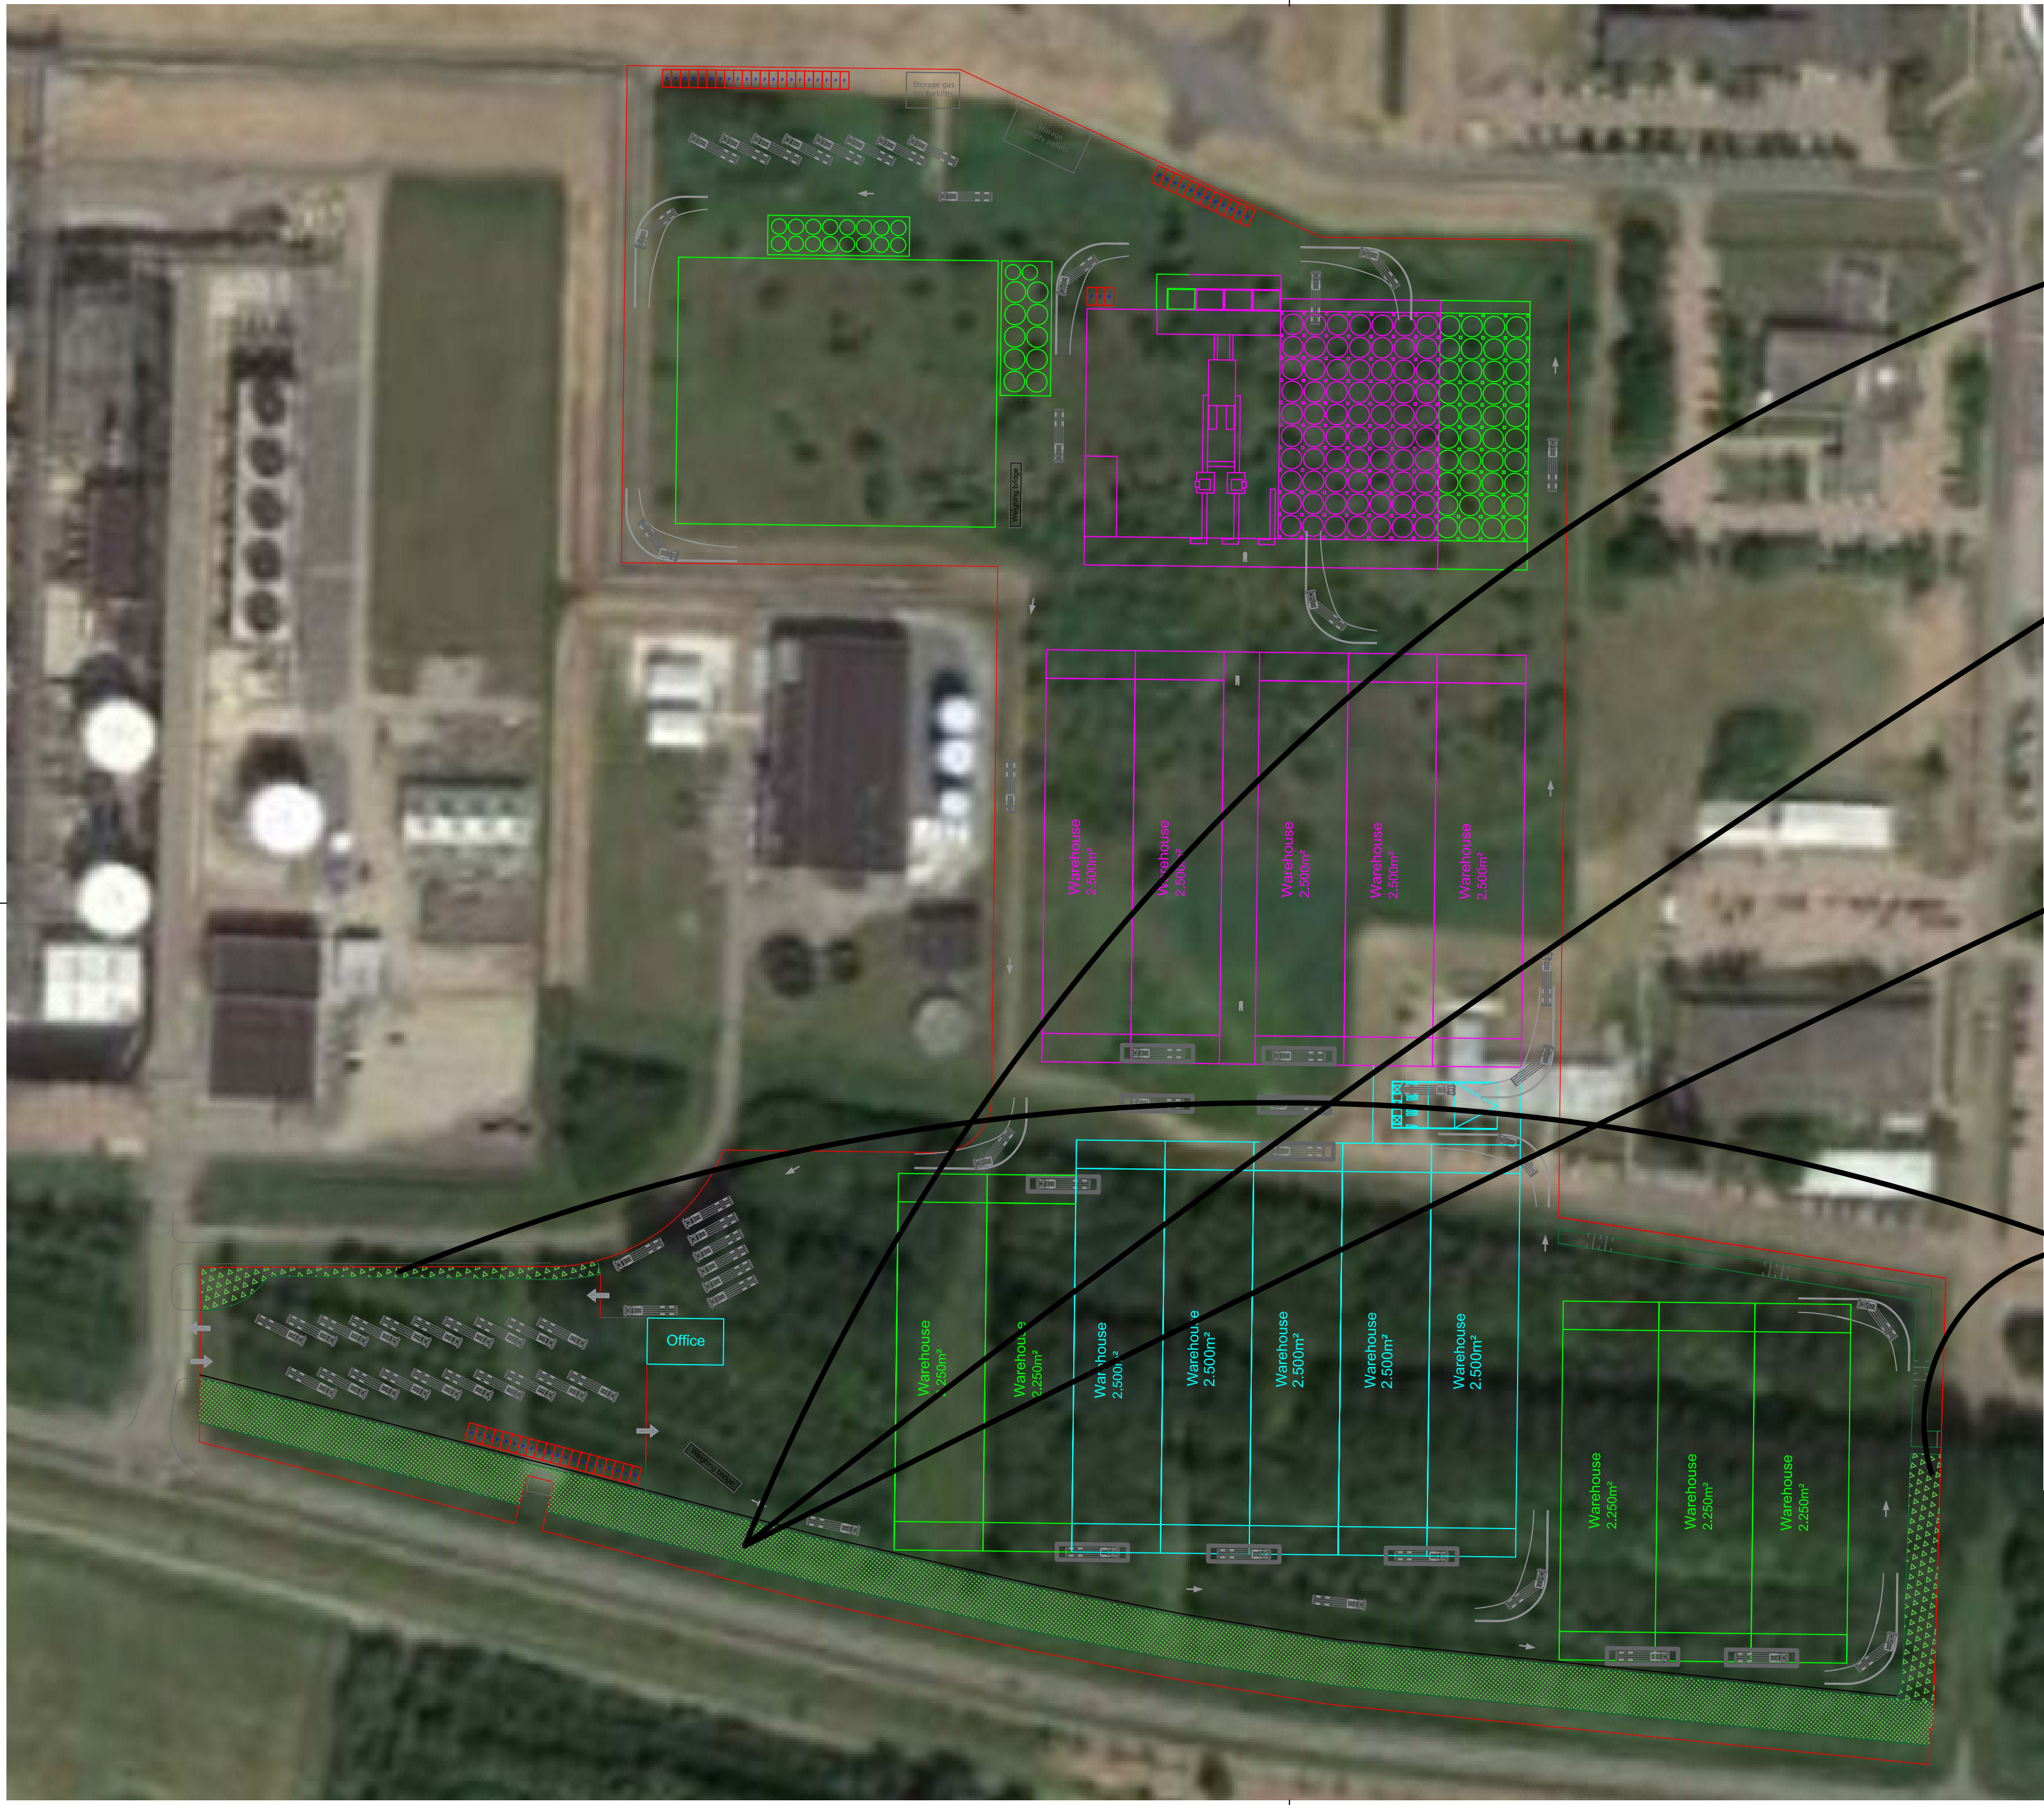


Project		3PL DOW TERNEUZEN	
Created by	L. Kruijsse	Scale	1:1250
Approved by	N.A.		A2
Ravago Group	Create date	05-03-2018	
	Drawing number	RLT-2-29	
	Revision	4	Sheet 3/3
	Title	3PL OVERVIEW Landschappelijke inpassing	