


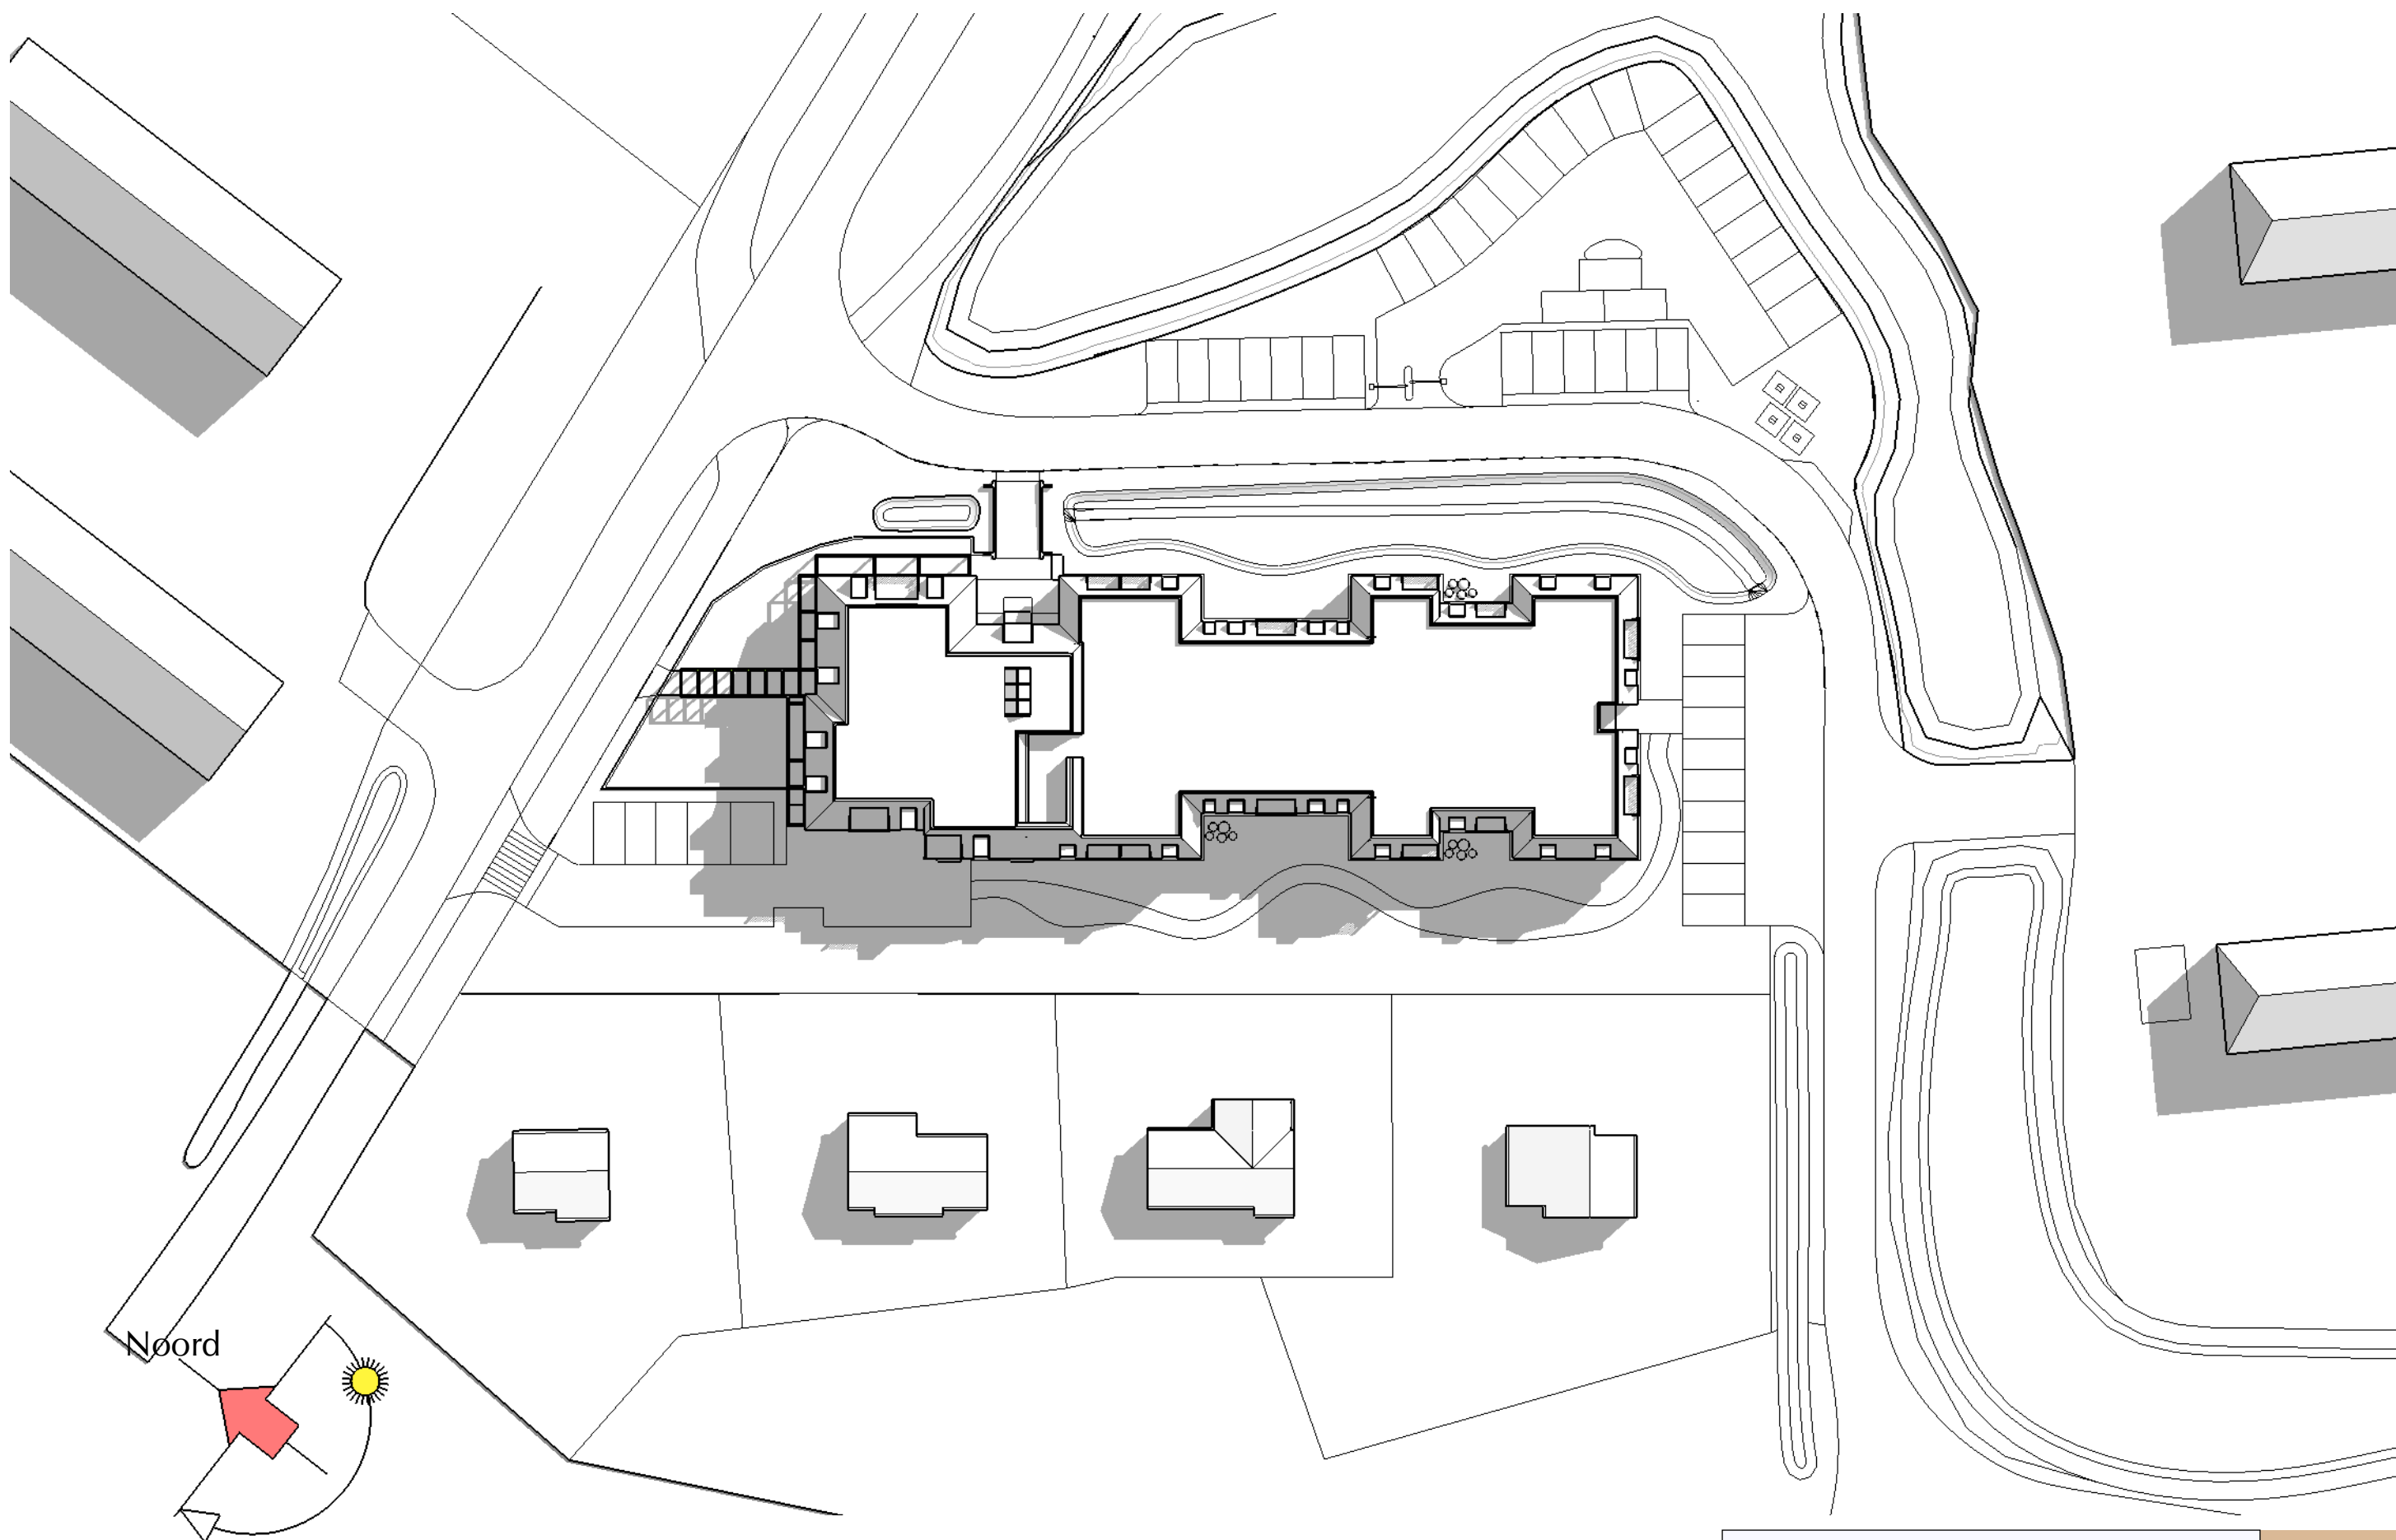


Zonnestudie

datum 20 september 2016

21 juni 08.00

01

Architectenbureau Willem Kort BNA

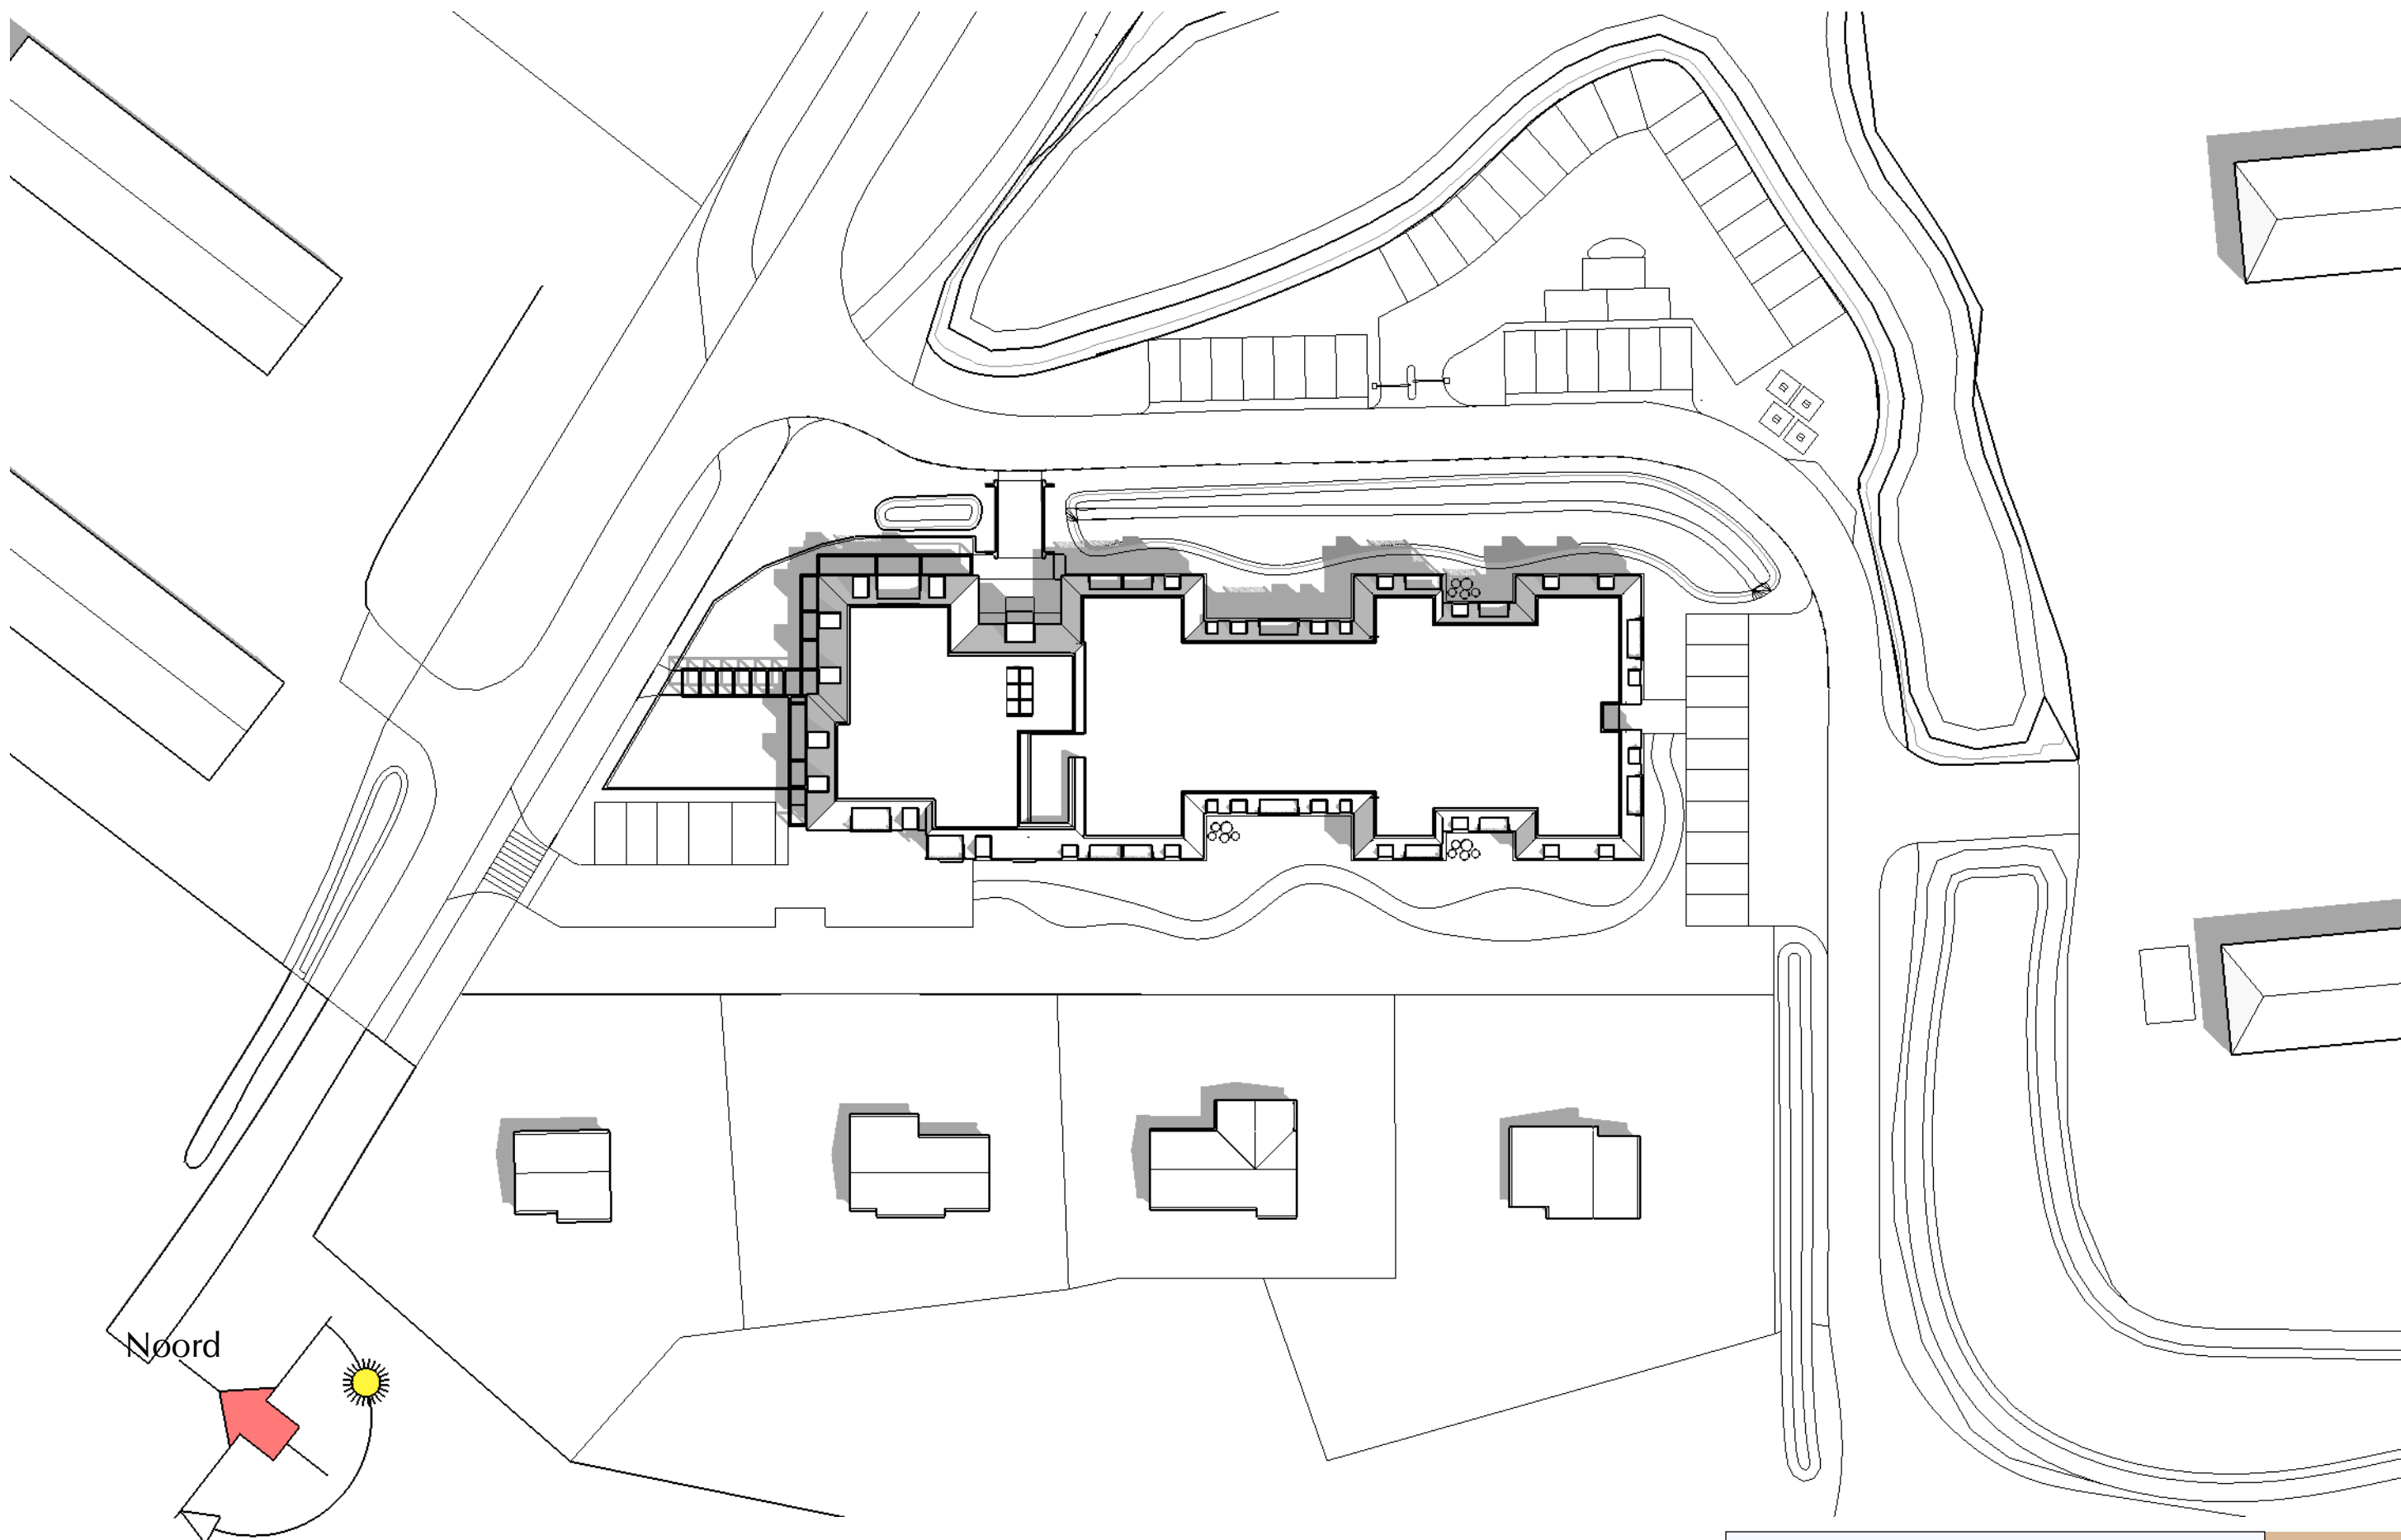


Zonnestudie

datum 20 september 2016

21 juni 12.00

02

Architectenbureau Willem Kort BNA

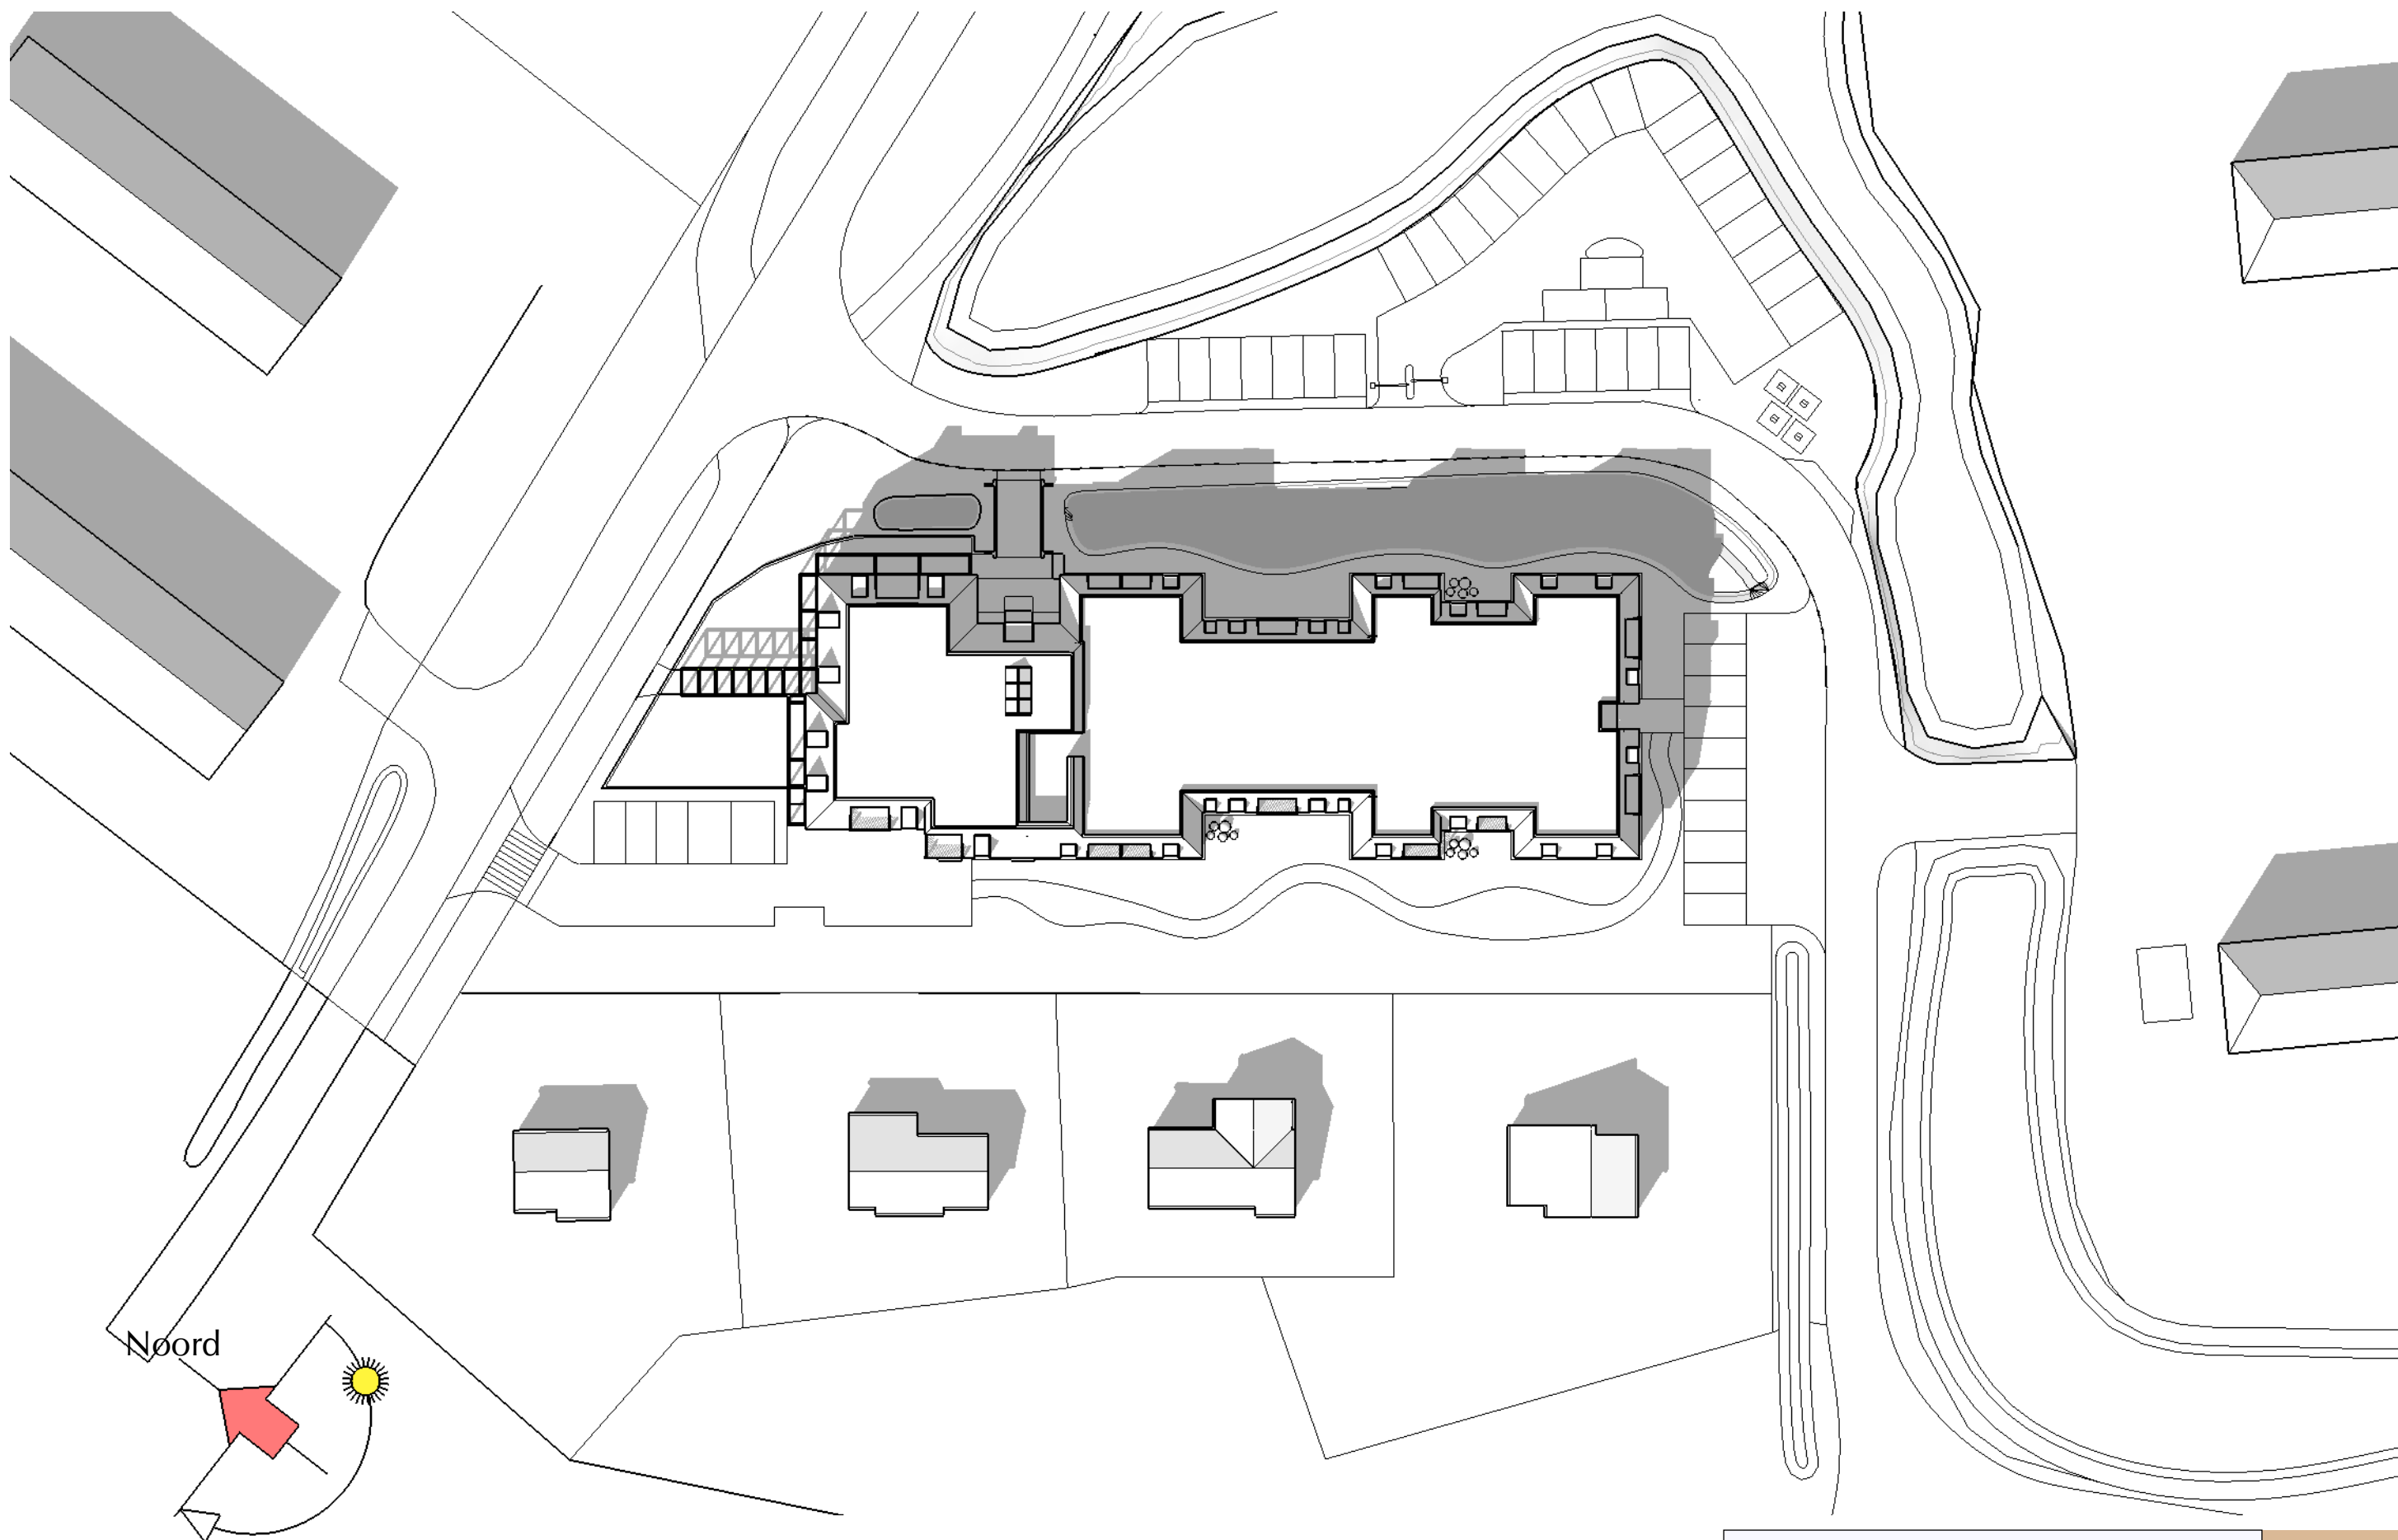


Zonnestudie

datum 20 september 2016

21 juni 16.00

03

Architectenbureau Willem Kort BNA

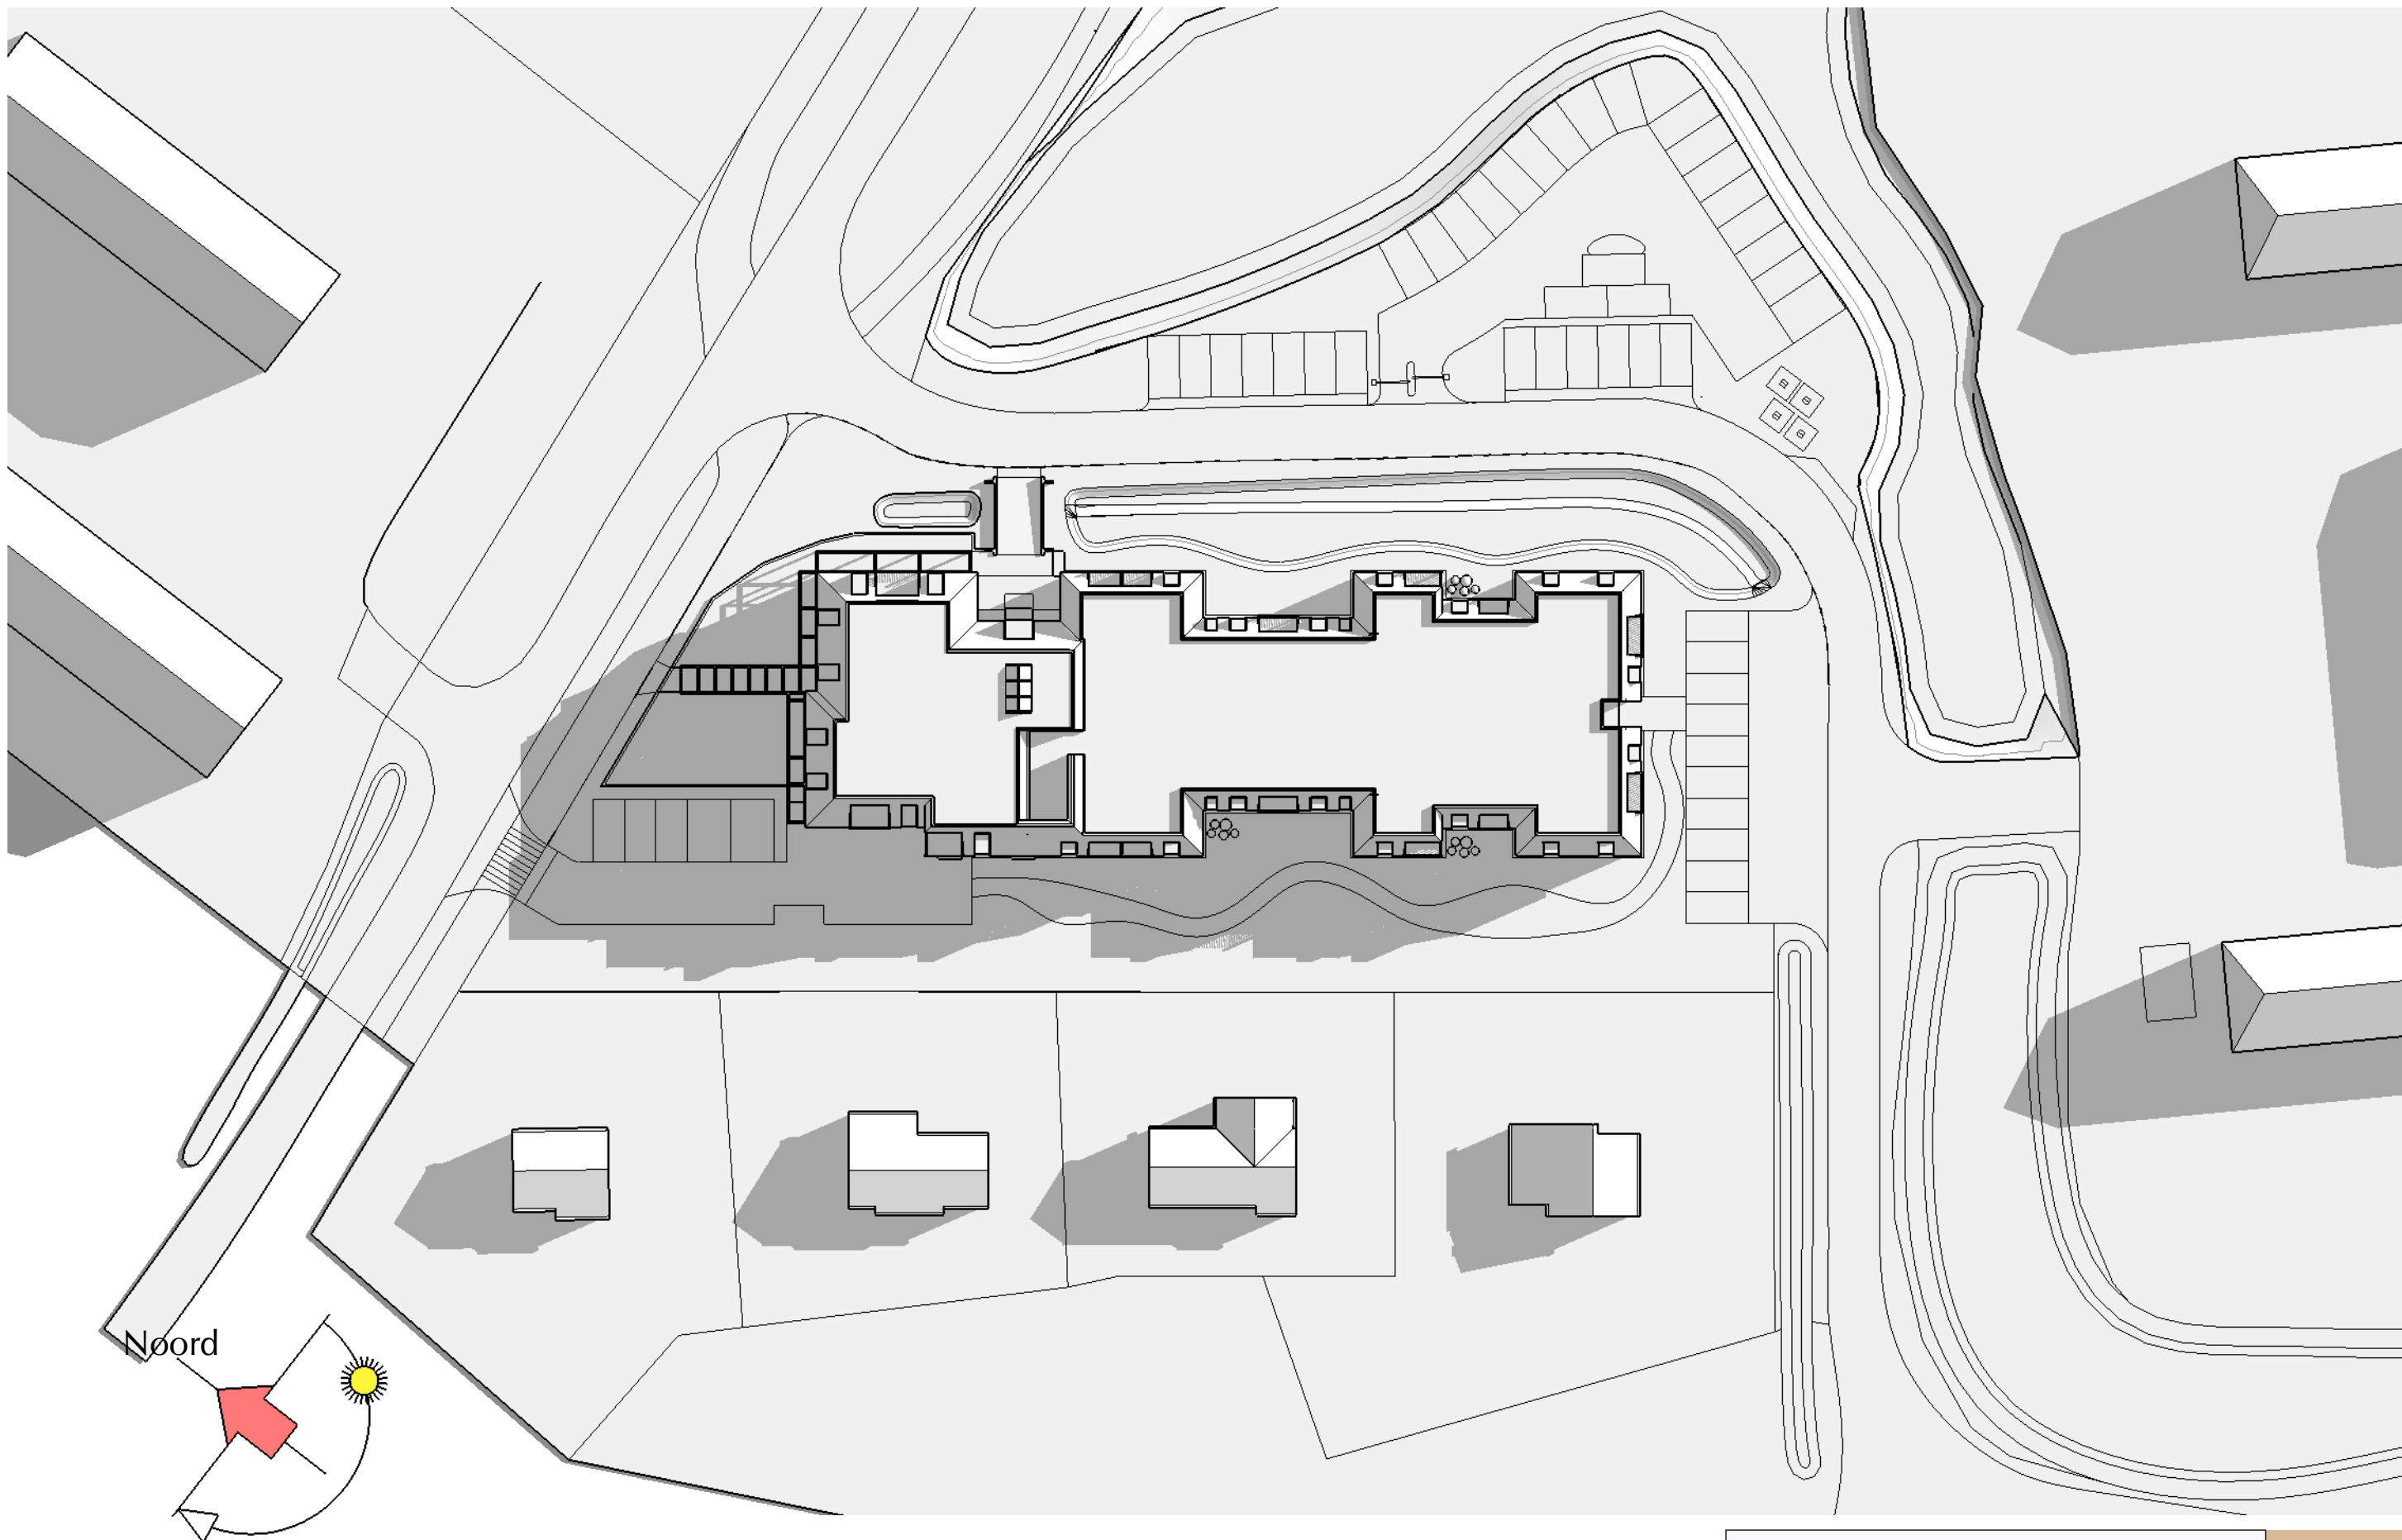


Zonnestudie

datum 20 september 2016

21 september 08.00

04

Architectenbureau Willem Kort BNA

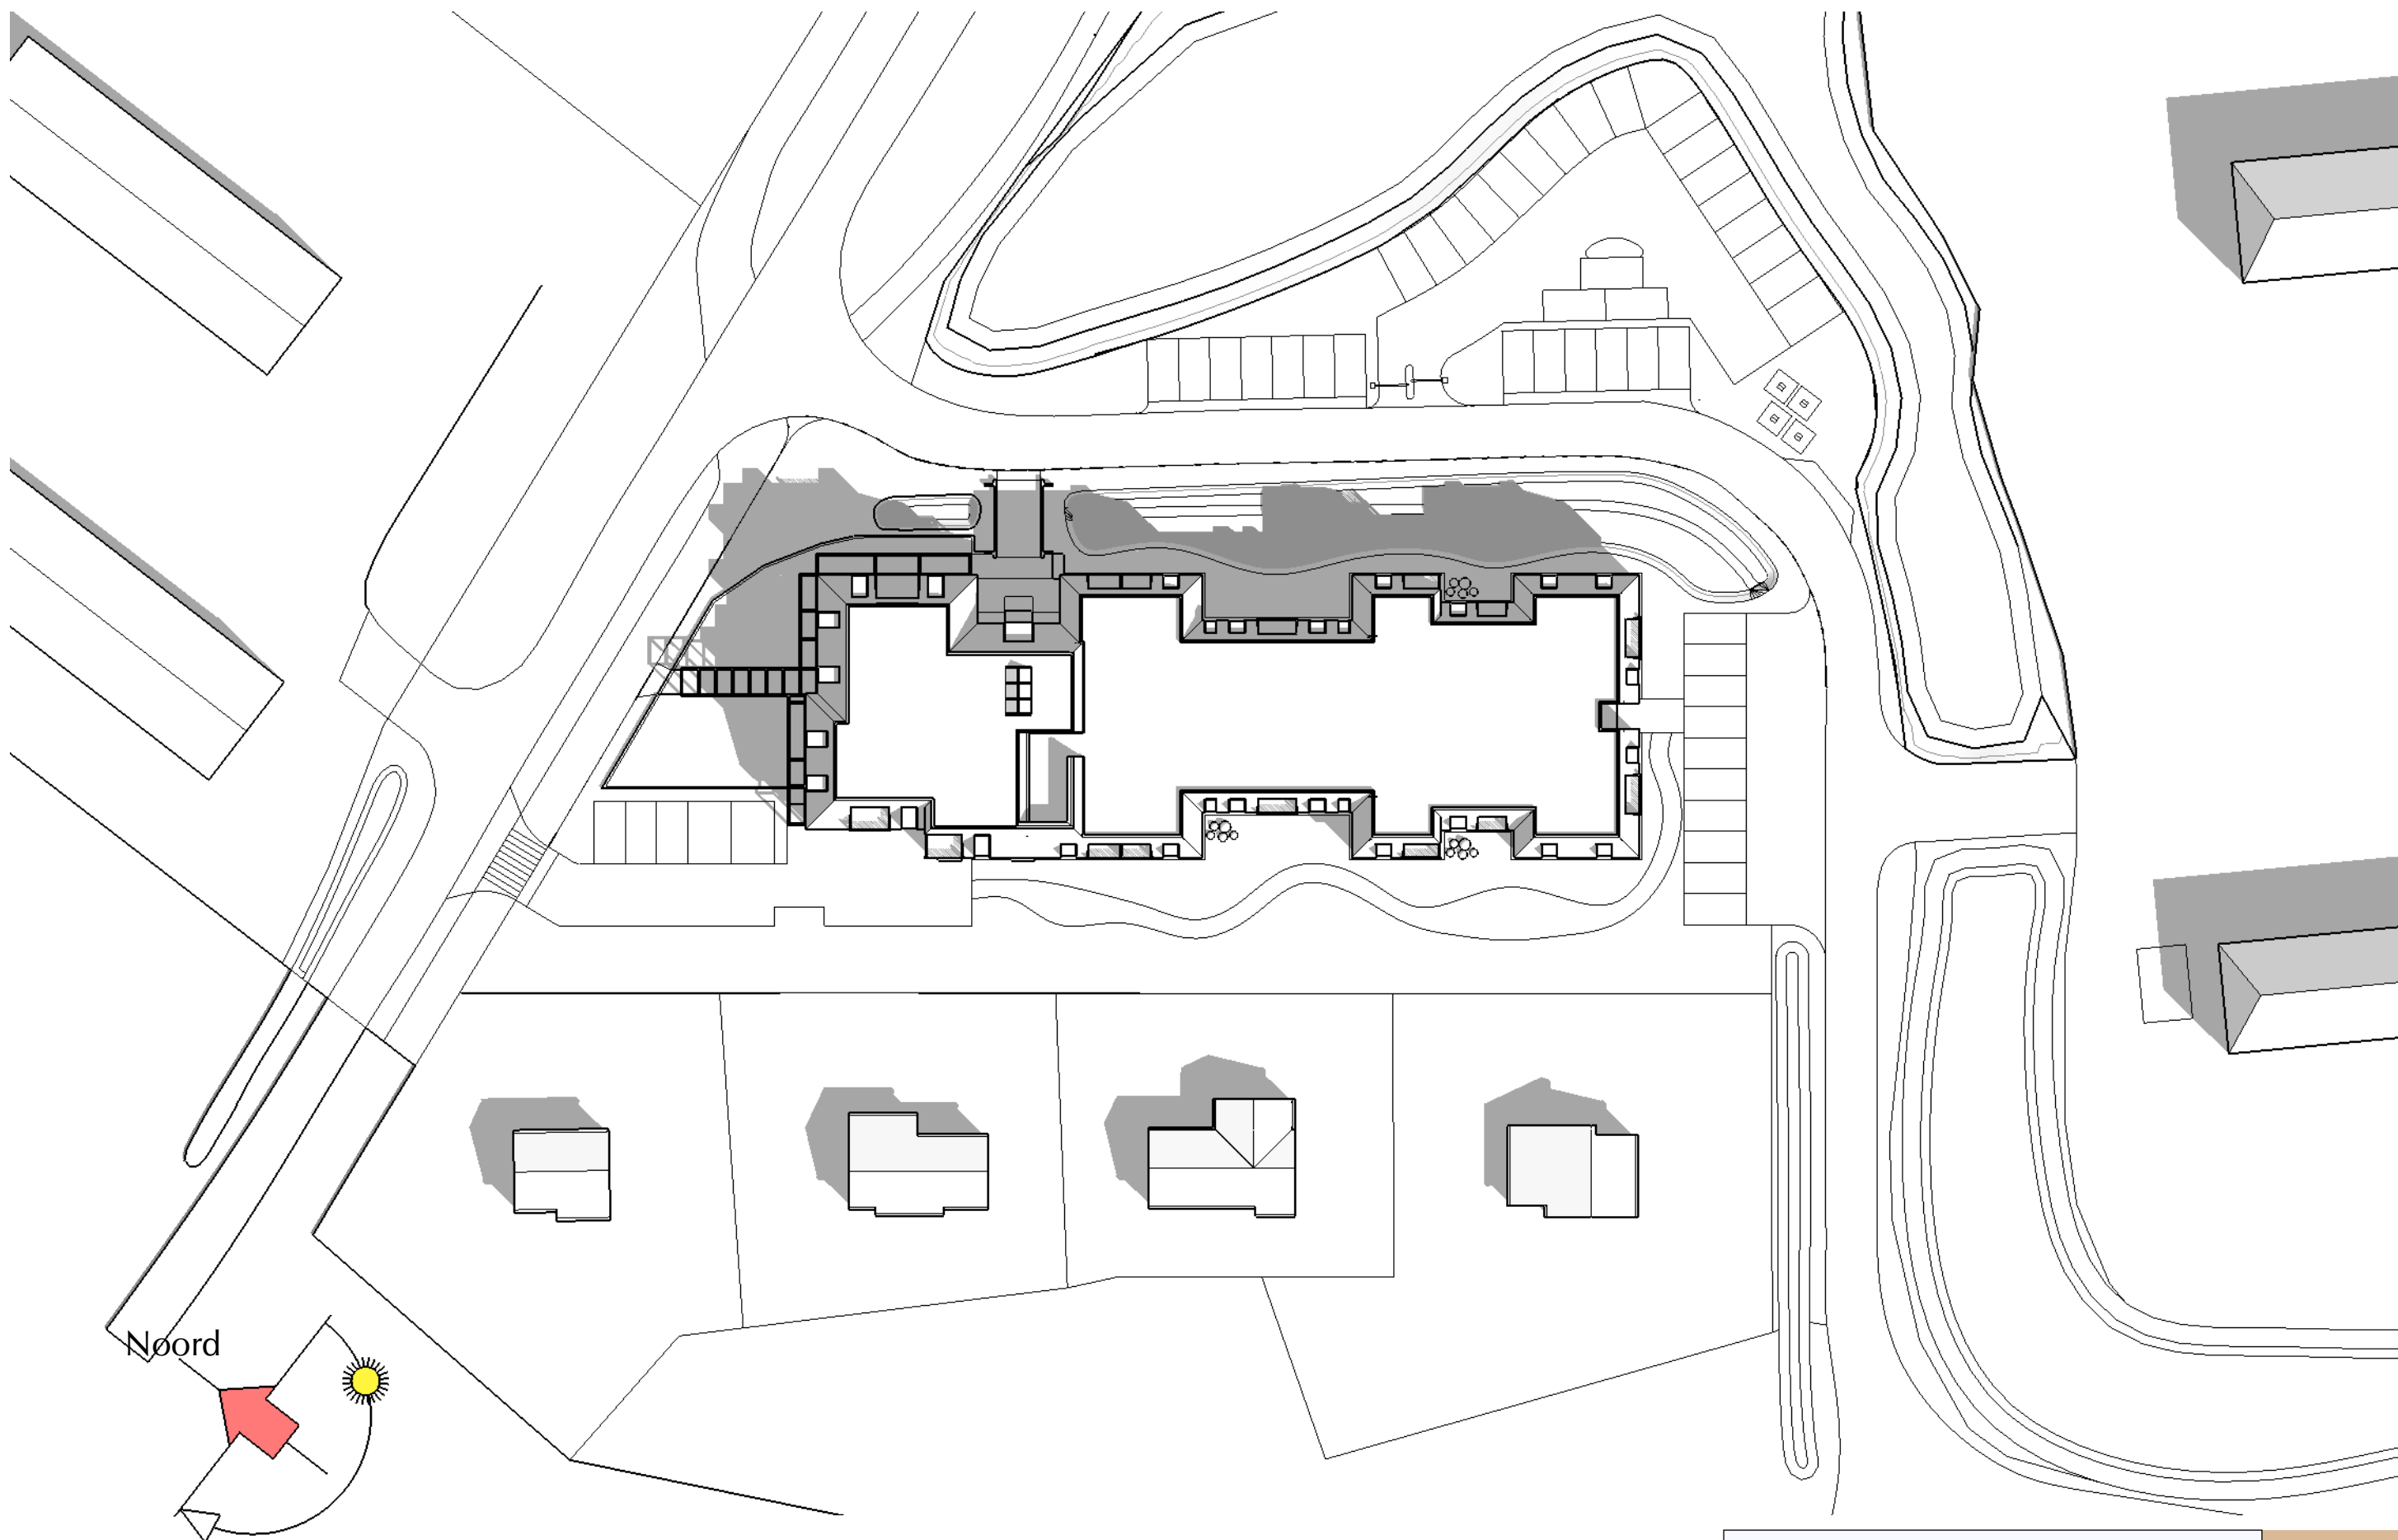


Zonnestudie

datum 20 september 2016

21 september 12.00

05

Architectenbureau Willem Kort BNA

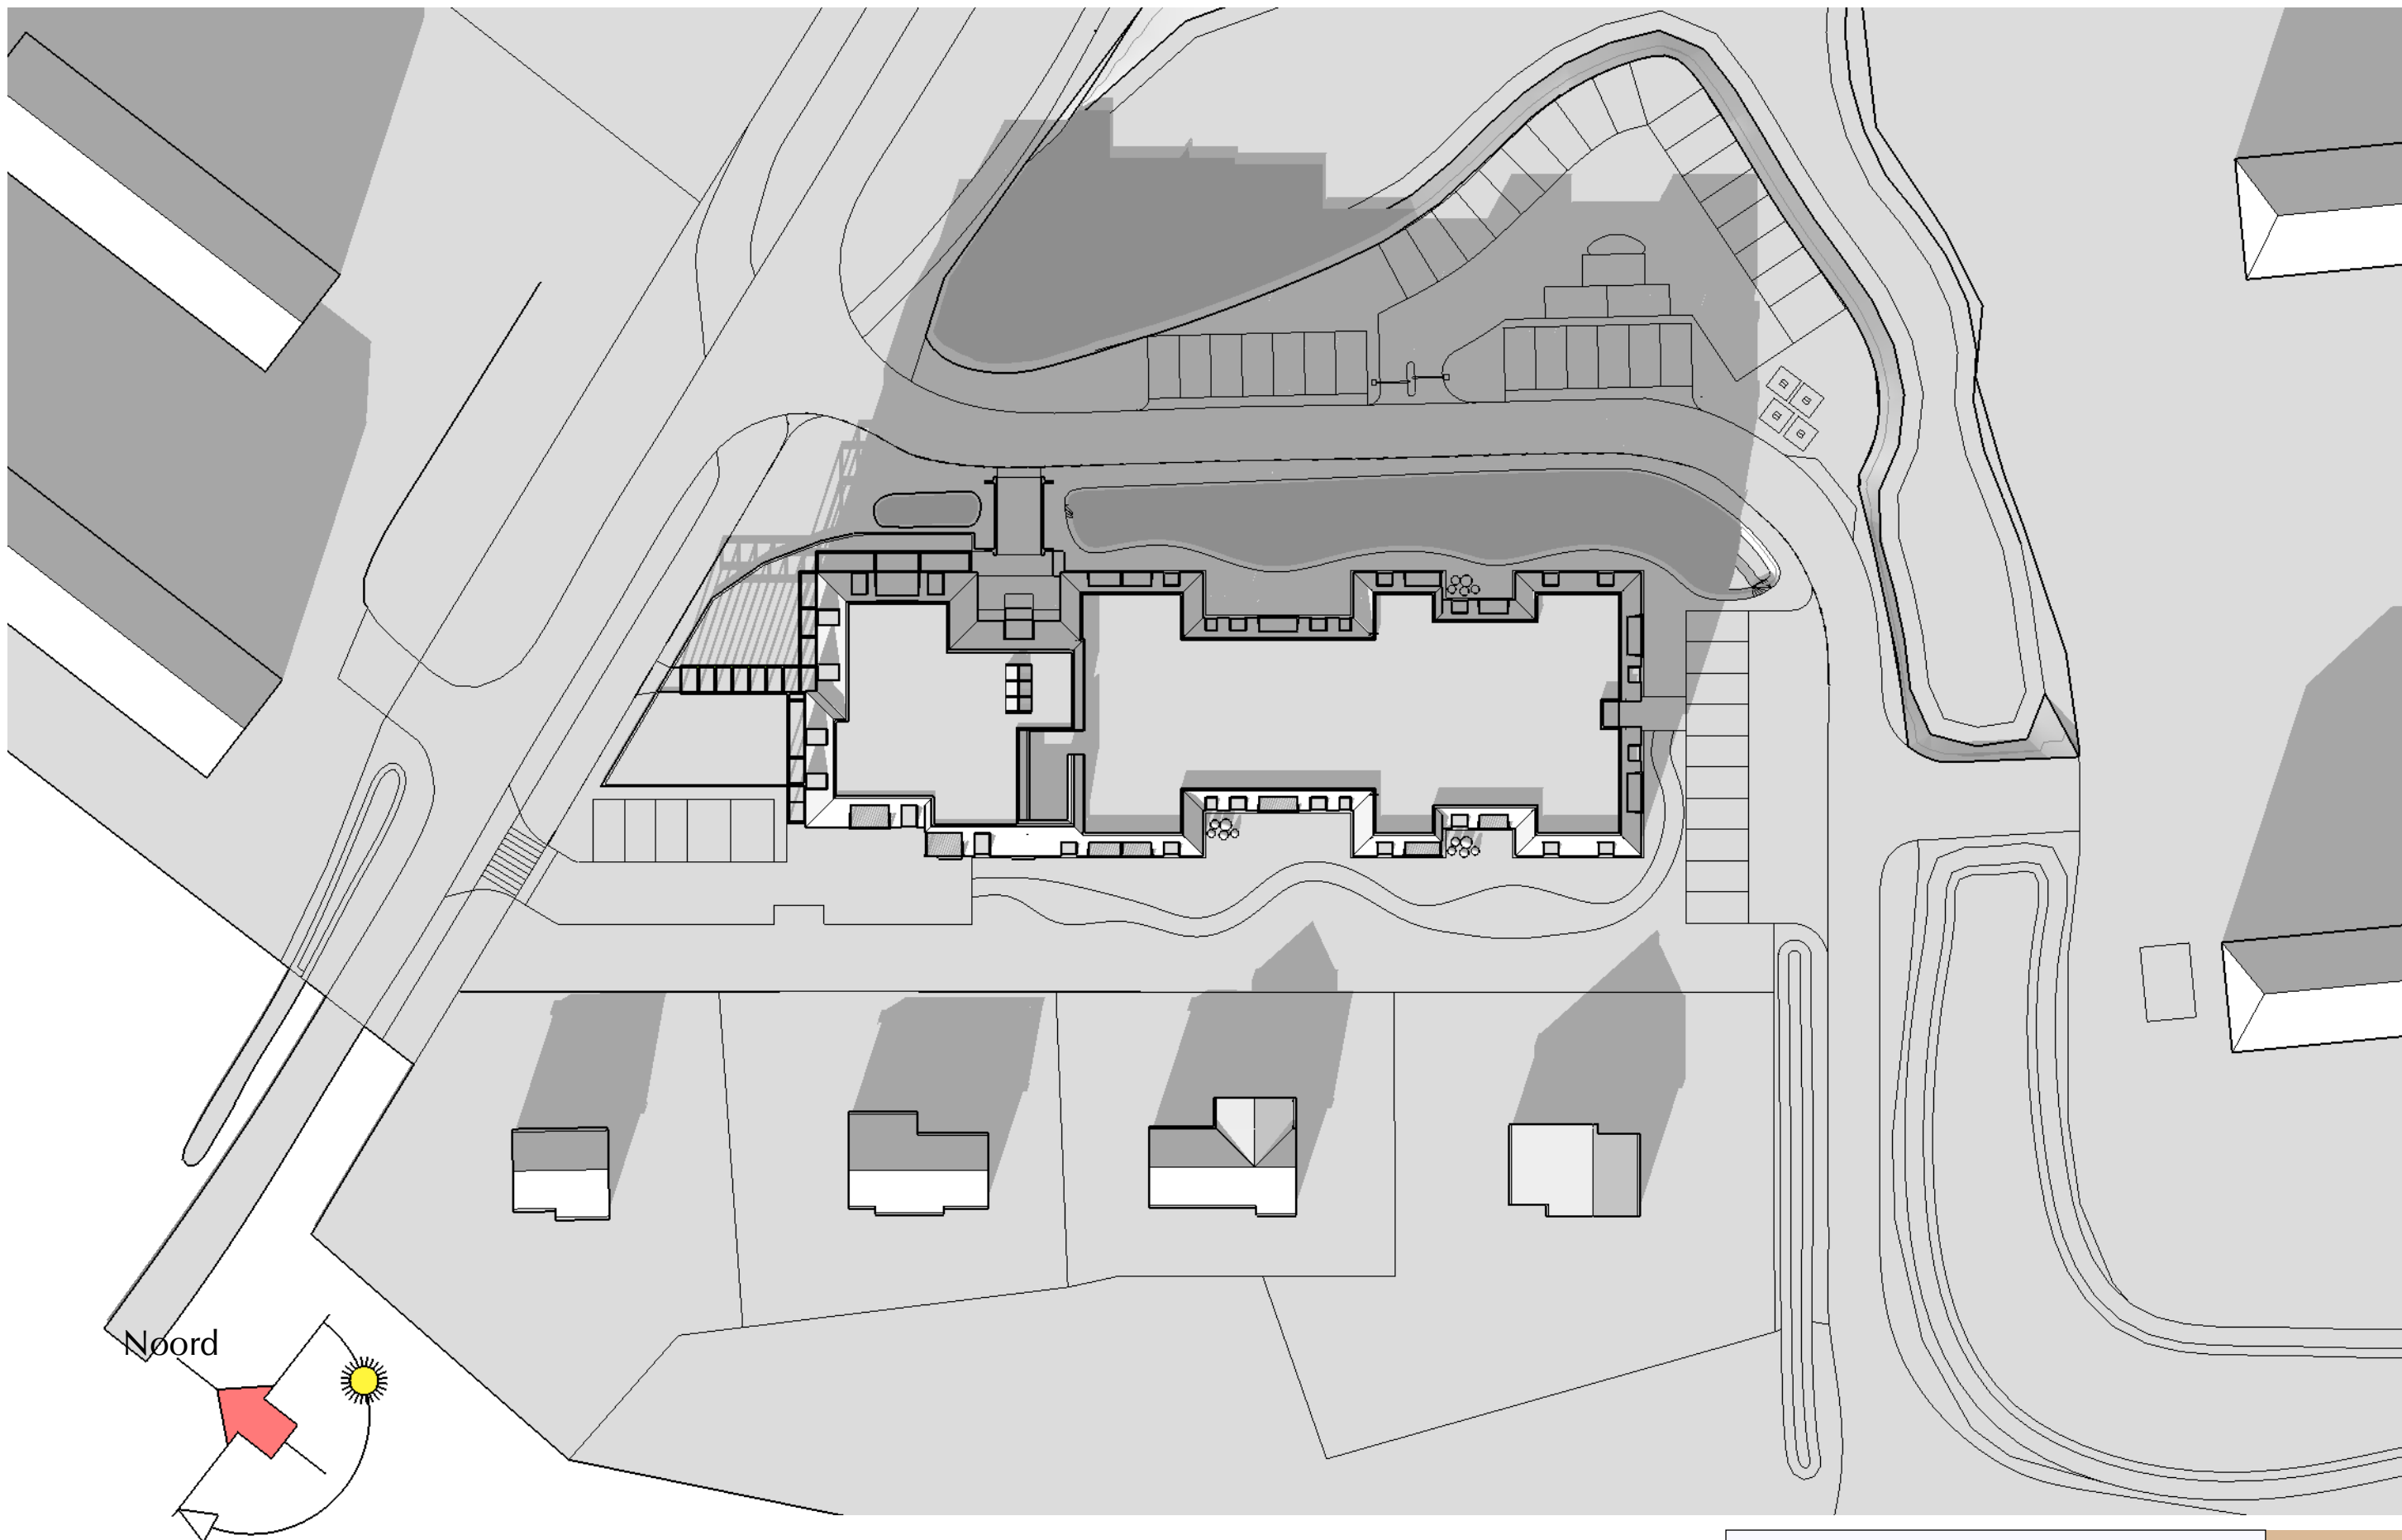


Zonnestudie

datum 20 september 2016

21 september 16.00

06

Architectenbureau Willem Kort BNA

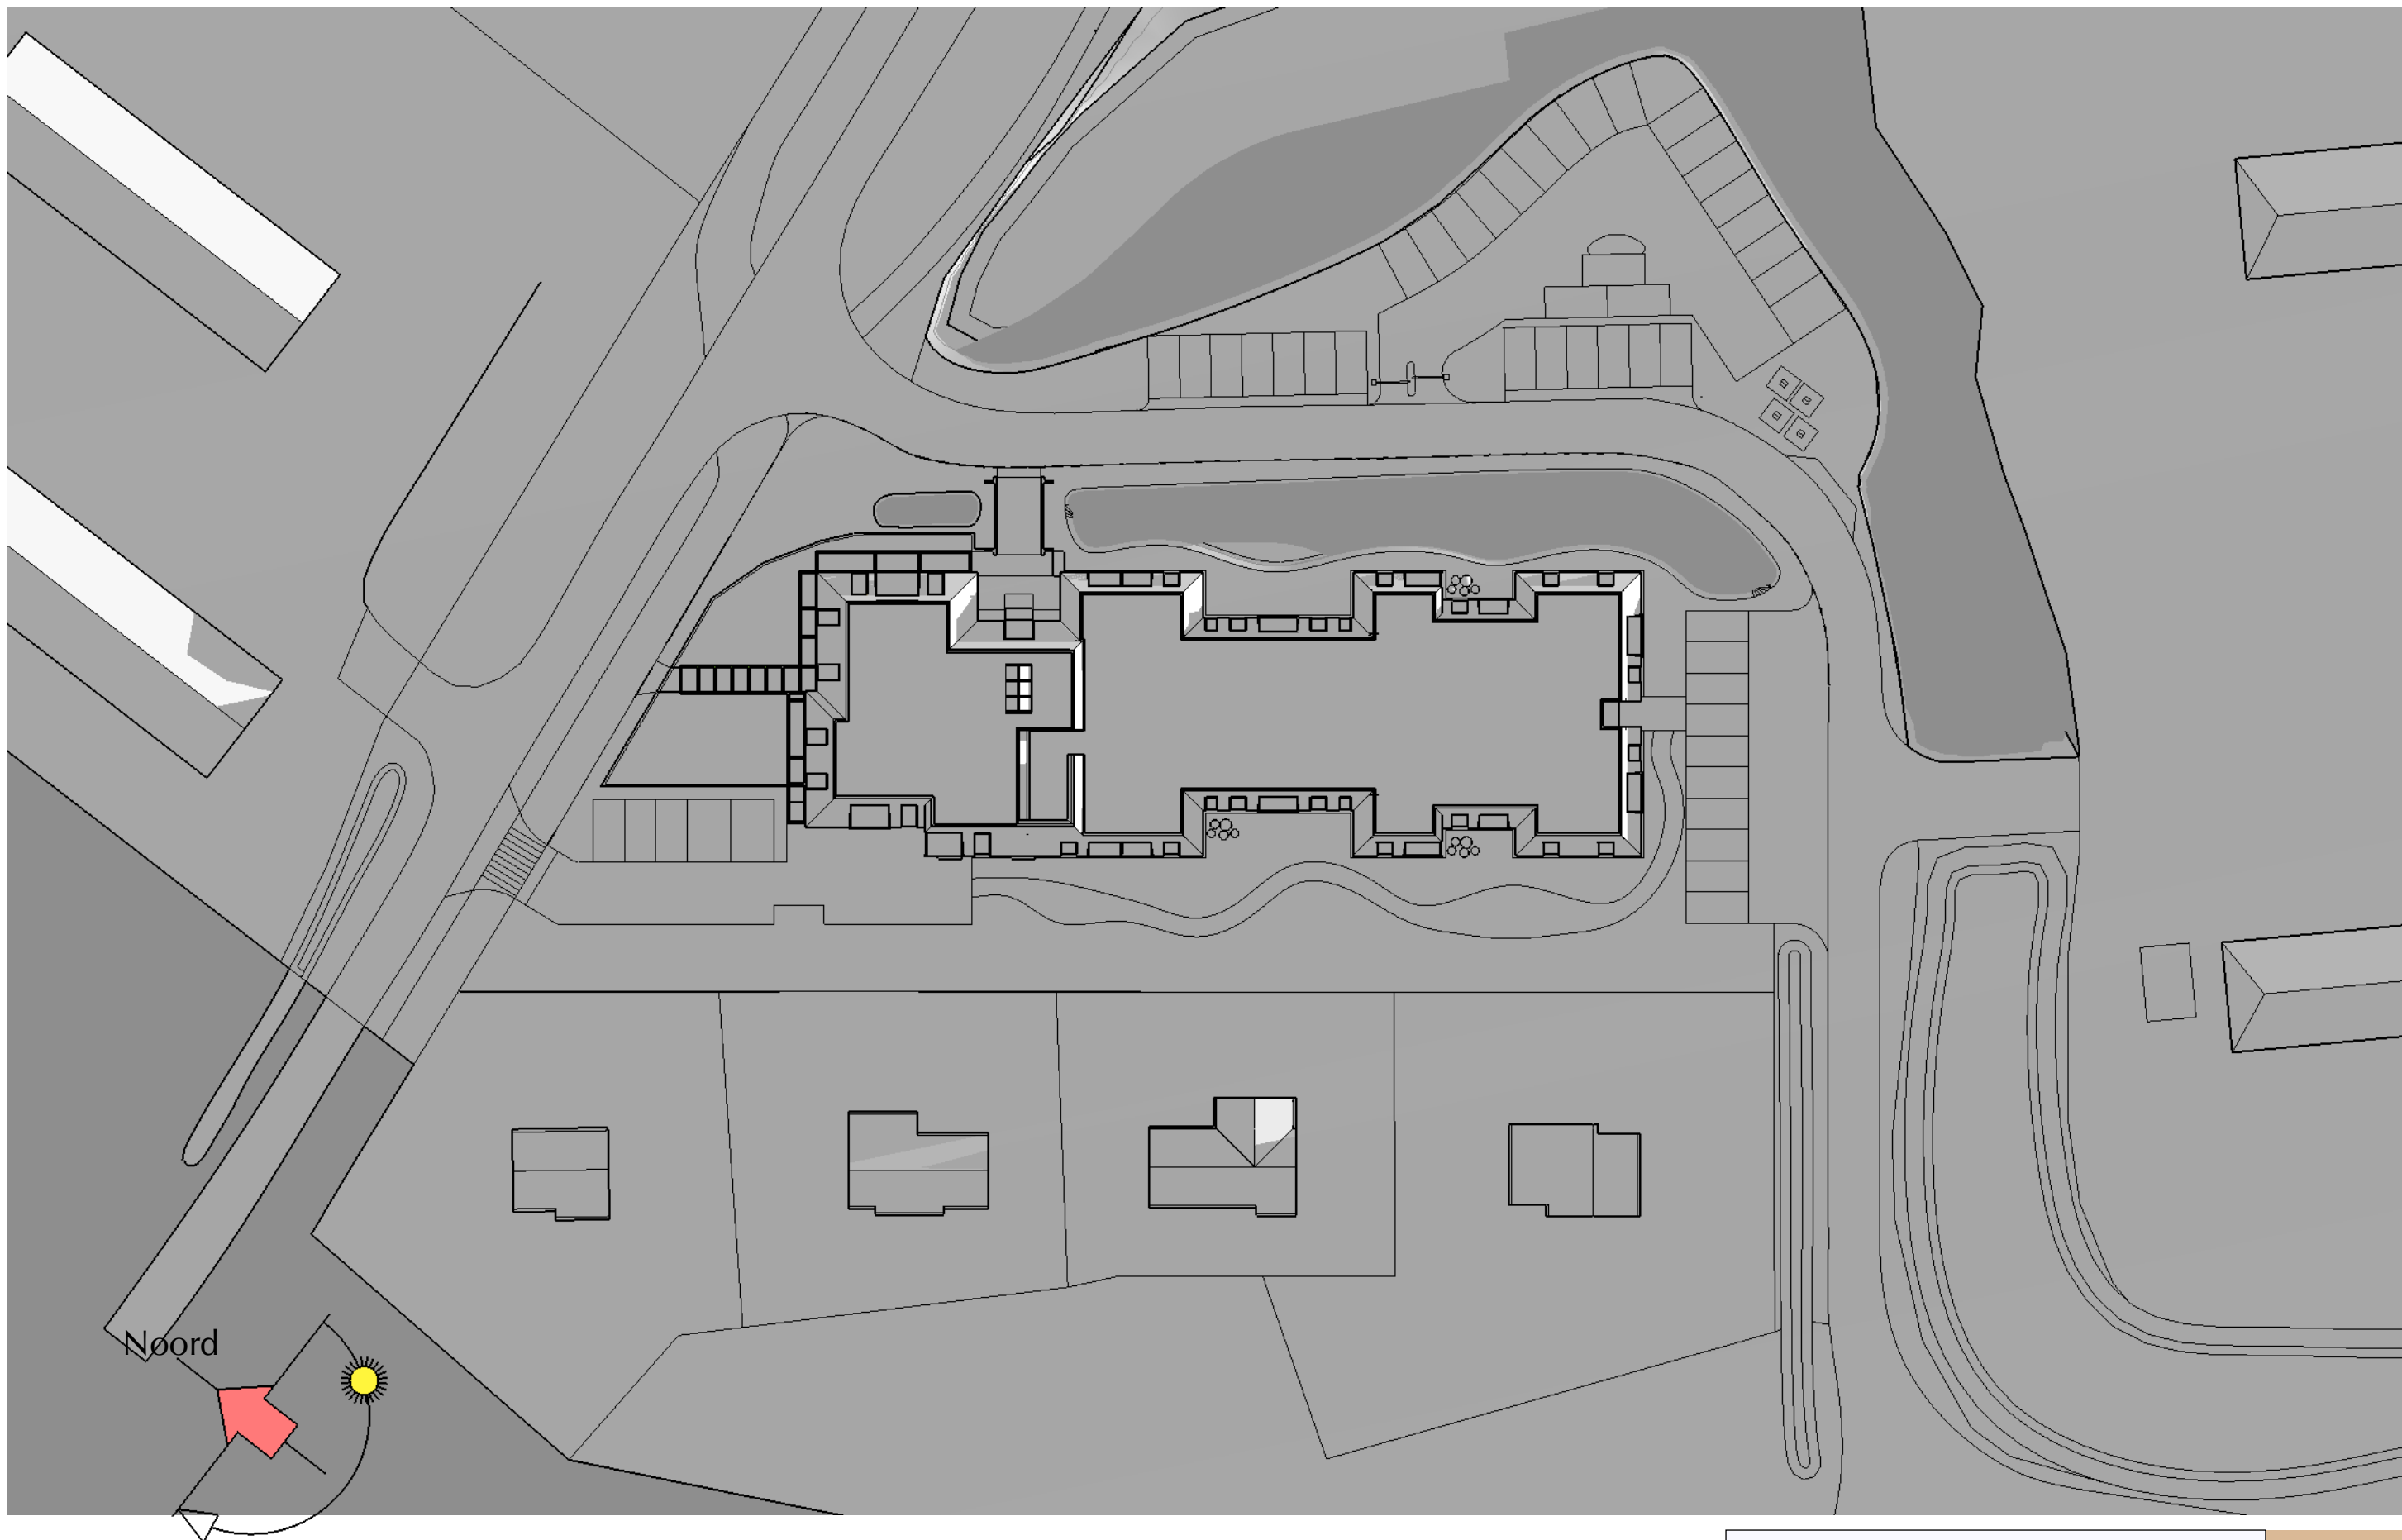


Zonnestudie

datum 20 september 2016

21 december 08.00

07

Architectenbureau Willem Kort BNA

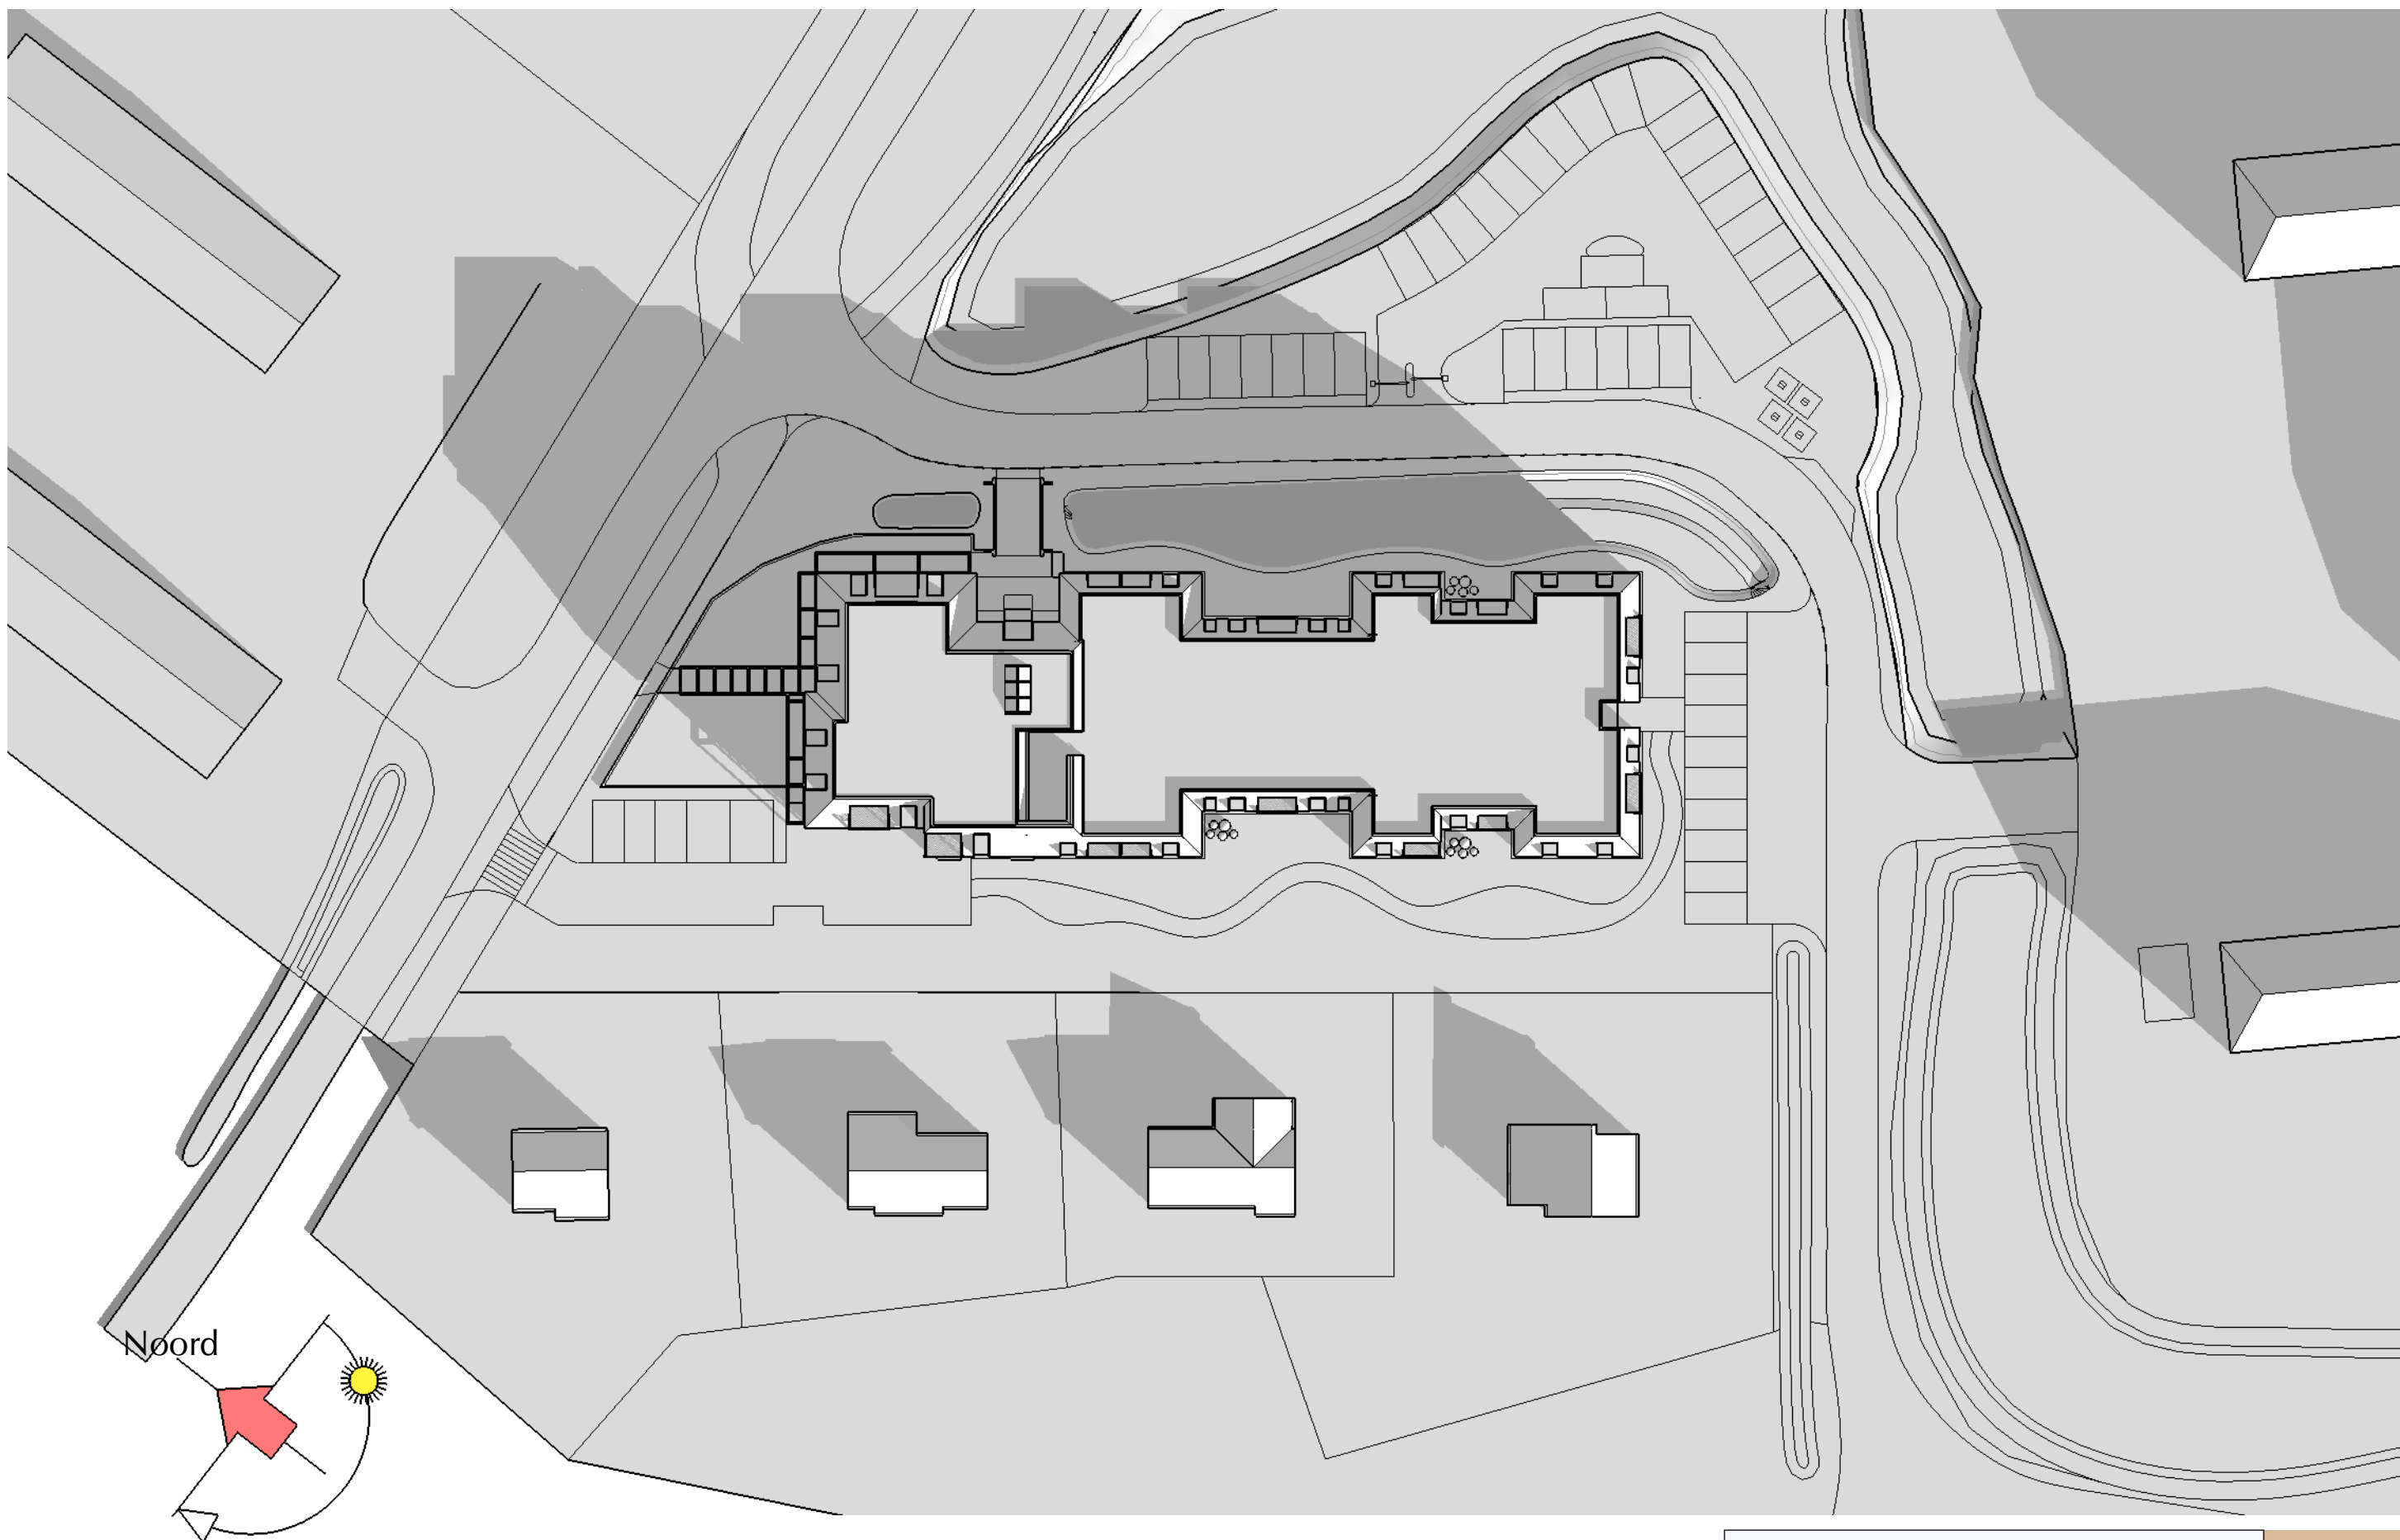


Zonnestudie

datum 20 september 2016

21 december 12.00

08

Architectenbureau Willem Kort BNA

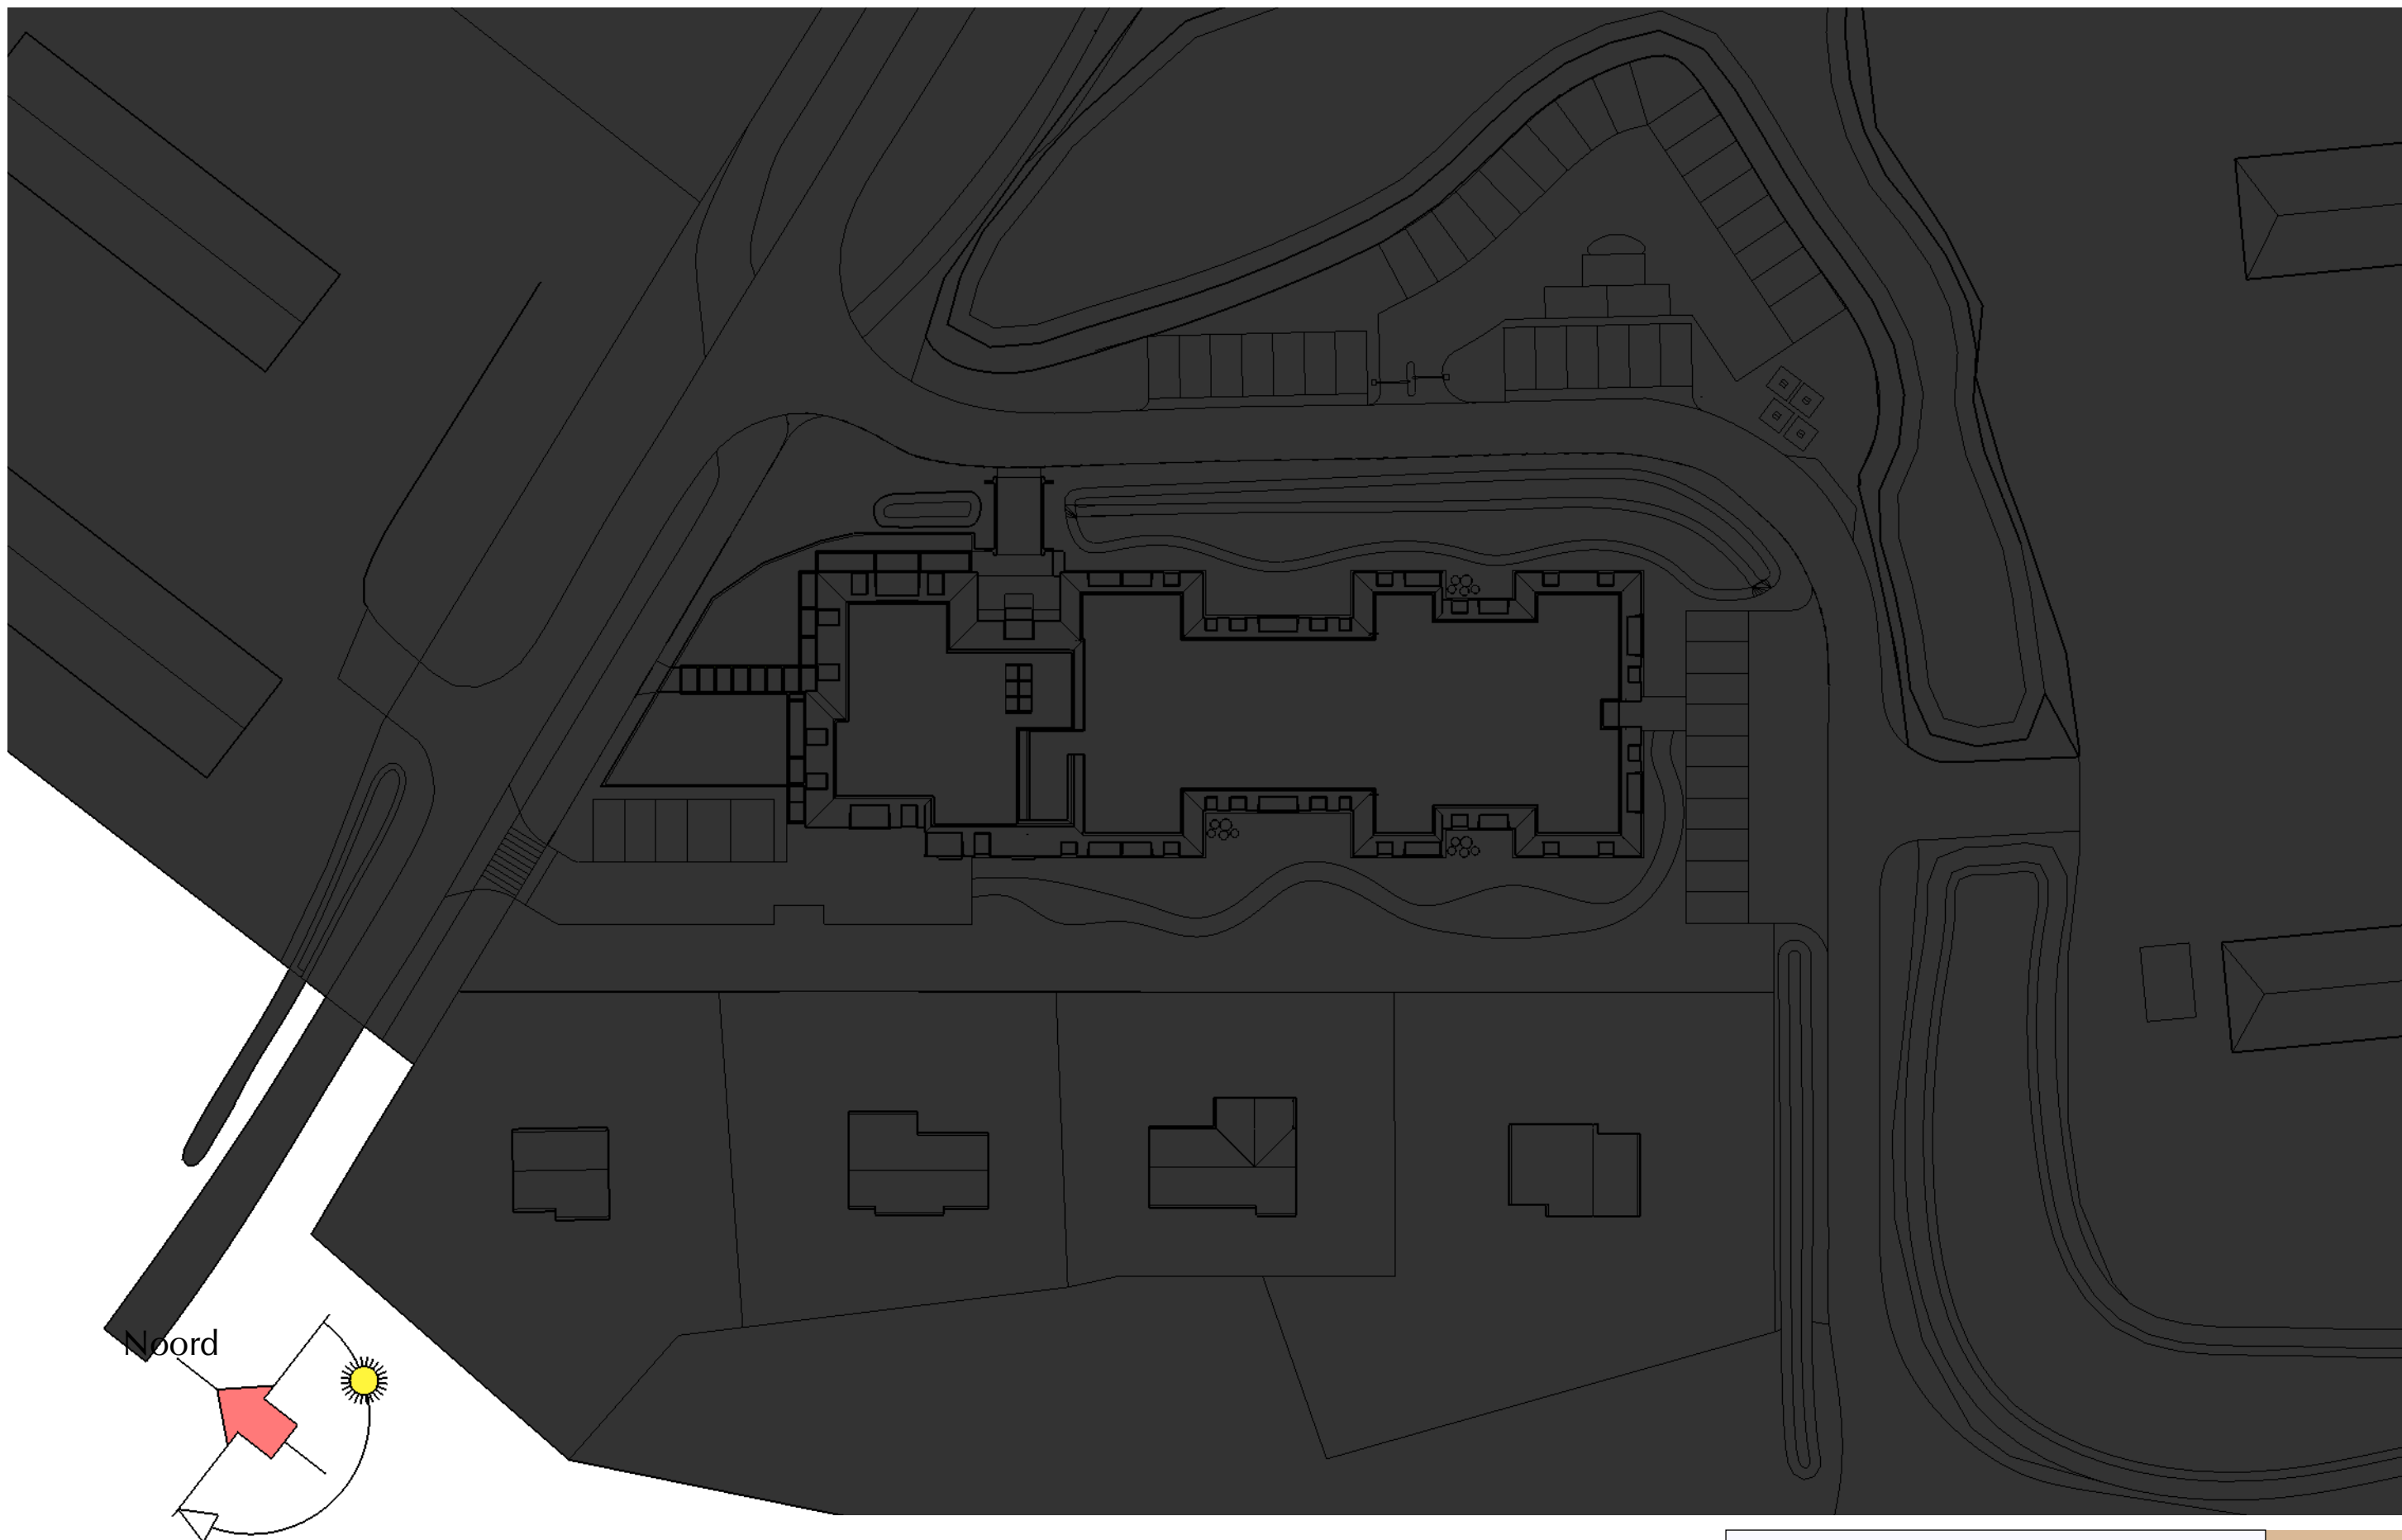

Zonnestudie
datum 20 september 2016

21 december 16.00

09

Architectenbureau Willem Kort BNA

[Lege A3 pagina – liggend -ten behoeve van dubbelzijdig afdrukken]