

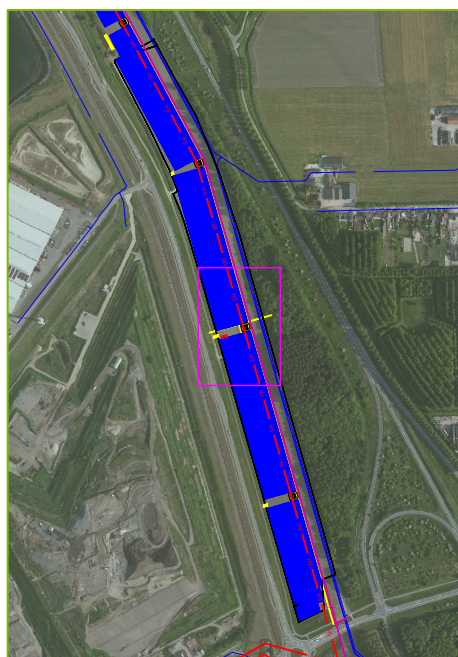


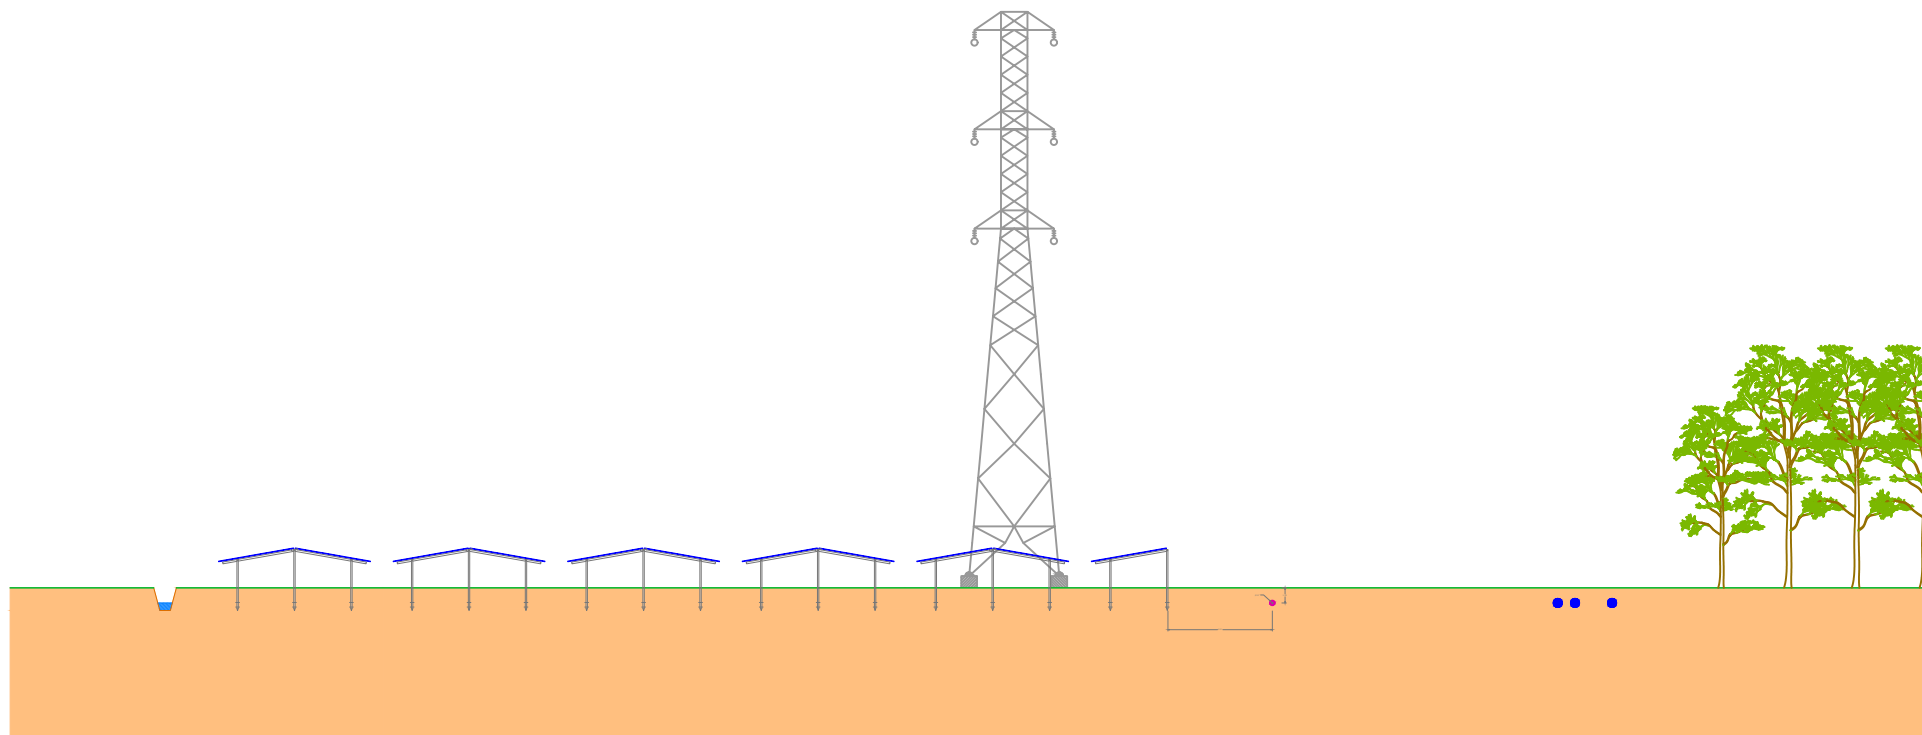

Structure:
Schletter ondersteuning

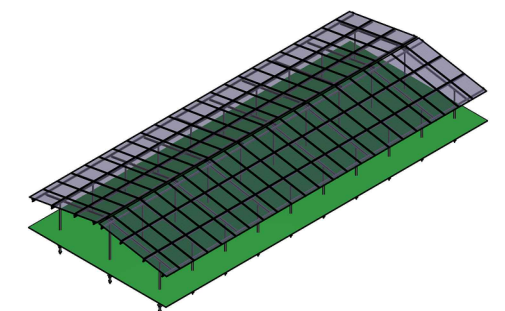

PV panel type:
REC 250PE

Panel dimensions:
1,665 x 991 mm

Panel peak power:
250Wp

Development area:
67,404.72 m²

Total num. panels:
38,004

Total peak power:
9,501.0 kWp

Legend:

- Schakel / transformator station
- Toegangswegen
- Gasleiding
- Hoogspanning
- Water

Hoogspanningsmast niet op schaal



Concept Ontwerp Zonnepark – Schletter ondersteuning

Zonnepark Scaldia – Midden

Map ID
1B_Section C-C

Date	Author	Reviewer	Client	Project
5-04-2016	JBo	BVR	GG Watt B.V.	Zeeland PV Project

Scale
1:500

Background
Bing maps

Section	Format	Version
3/4	A3	3

ECOFYS