

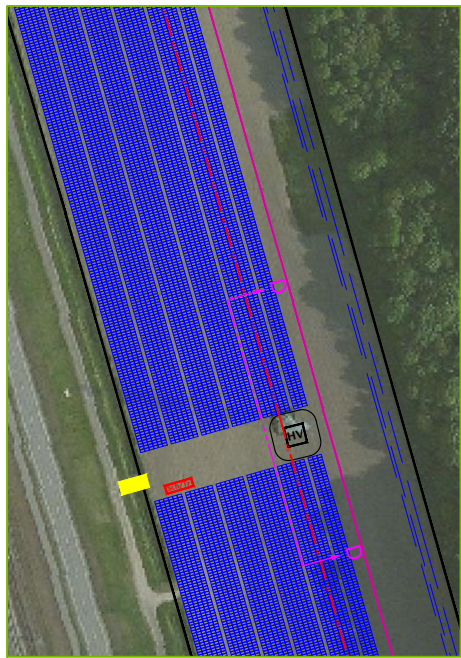
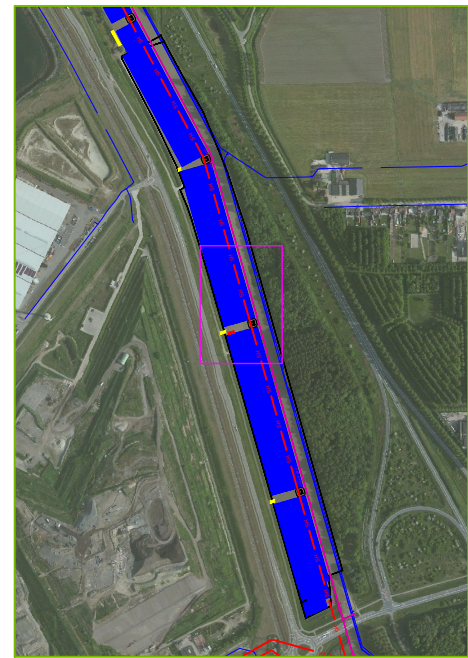


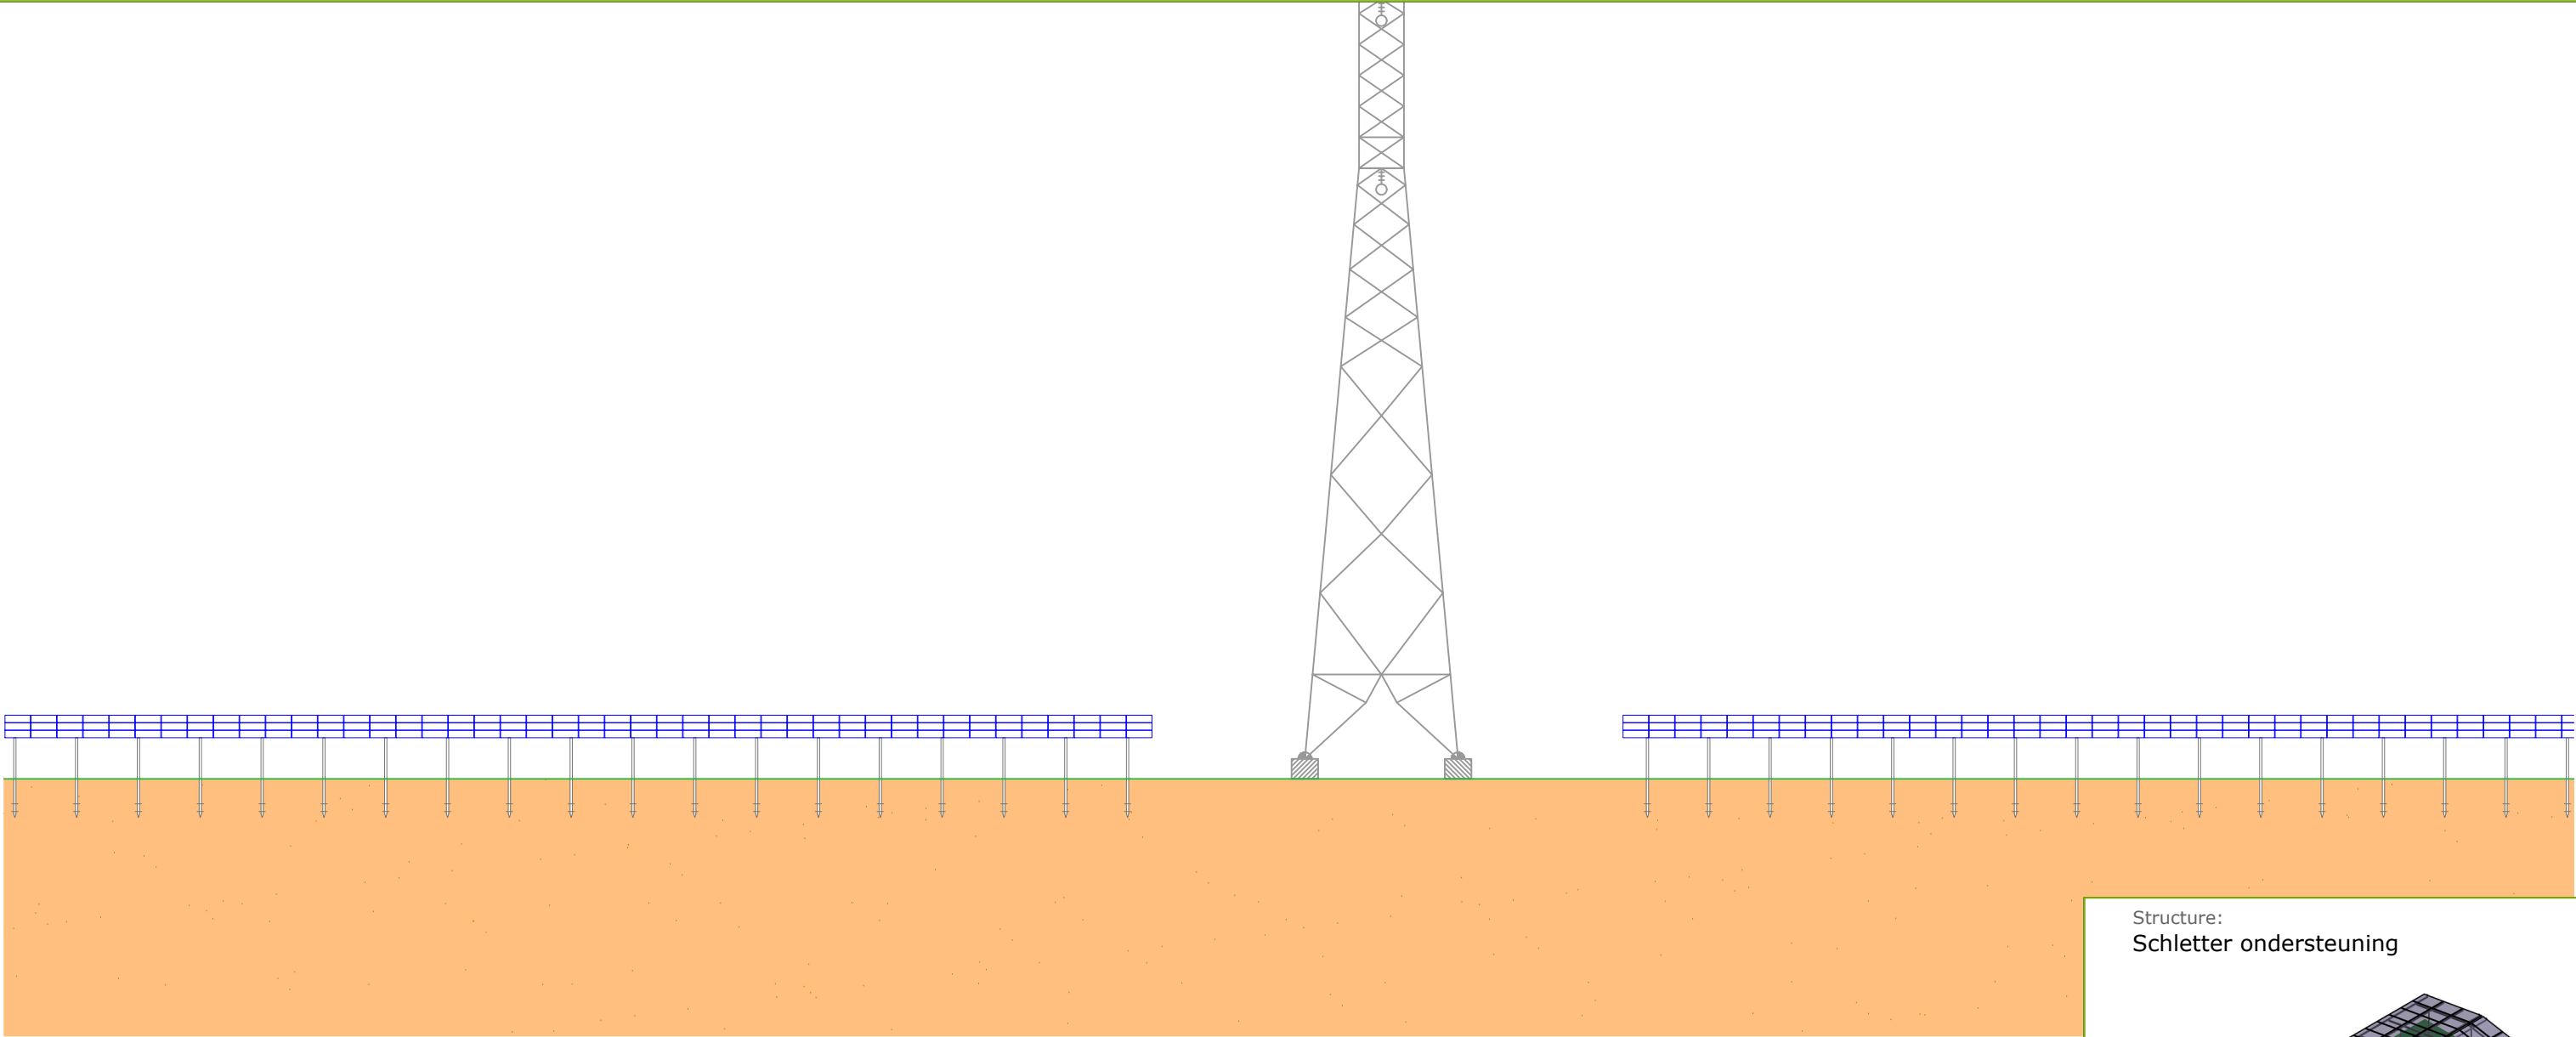

Structure:
Schletter ondersteuning

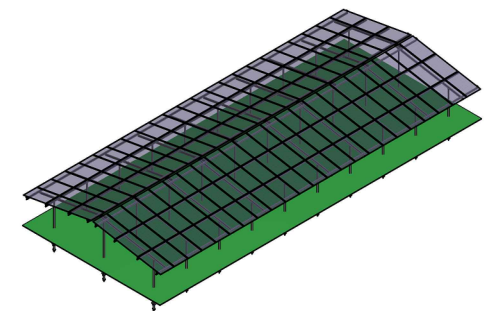

PV panel type: REC 250PE
Panel dimensions: 1,665 x 991 mm

Panel peak power: 250Wp

Development area: 67,404.72 m²
Total num. panels: 38,004

Total peak power: 9,501.0 kWp

Legend:

-  Schakel / transformator station
-  Toegangswegen
-  Gasleiding
-  Hoogspanning
-  Water

Hoogspanningsmast niet op schaal



Concept Ontwerp Zonnepark – Schletter ondersteuning
Zonnepark Scaldia – Midden

Map ID
1B_Section D-D

Date	Author	Reviewer	Client	Project	Scale	Background	Section	Format	Version
5-04-2016	JBo	BVR	GG Watt B.V.	Zeeland PV Project	1:250	Bing maps	4/4	A3	3

