



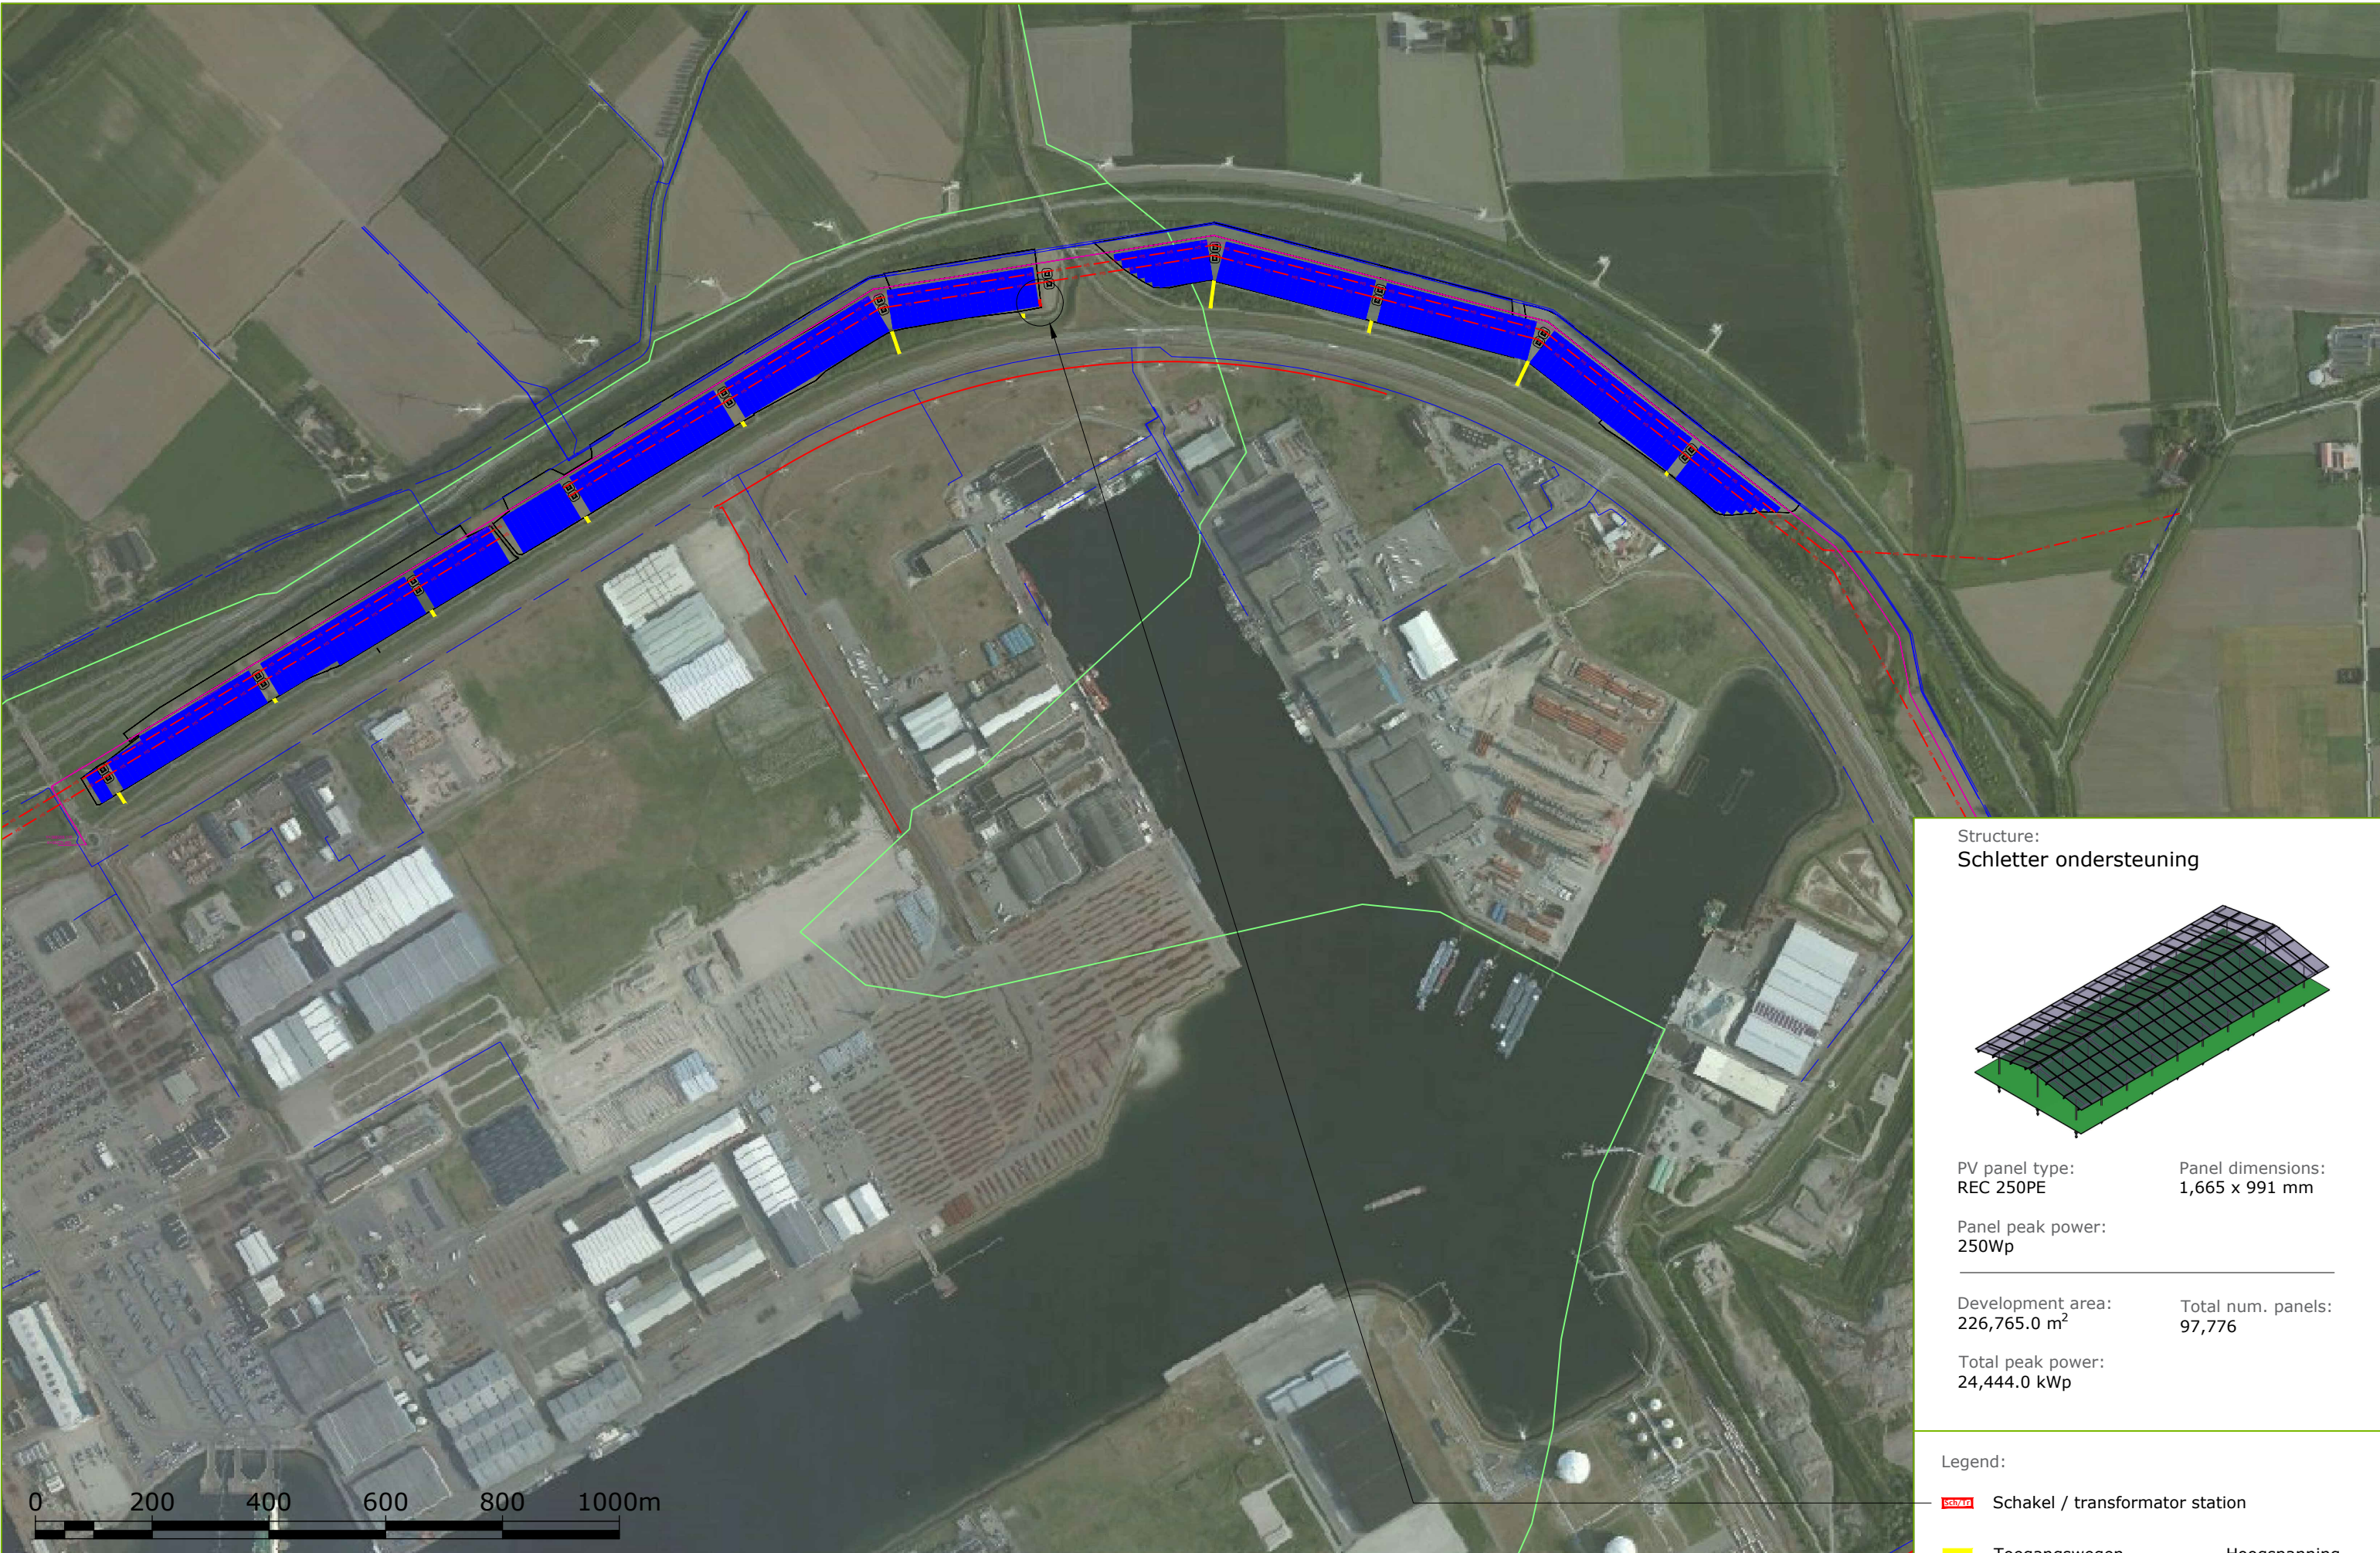

Structure:  
Schletter ondersteuning

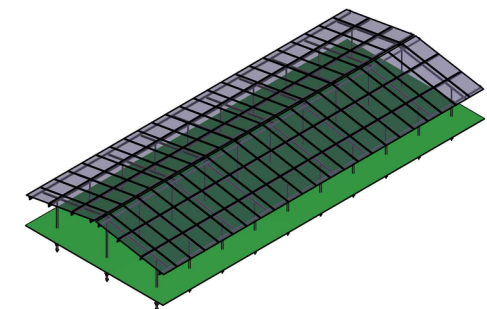

PV panel type: REC 250PE  
Panel dimensions: 1,665 x 991 mm

Panel peak power: 250Wp

Development area: 226,765.0 m<sup>2</sup>  
Total num. panels: 97,776

Total peak power: 24,444.0 kWp

Legend:  
Schakel / transformator station

- Toegangswegen
- Gasleiding
- Gemeentegrenzen
- Hoogspanning
- Water

**Concept Ontwerp Zonnepark – Schletter ondersteuning**  
Zonnepark Scaldia – Noord

Map ID  
1A

|           |        |          |              |                    |
|-----------|--------|----------|--------------|--------------------|
| Date      | Author | Reviewer | Client       | Project            |
| 5-04-2016 | JBo    | BVR      | GG Watt B.V. | Zeeland PV Project |

|          |            |
|----------|------------|
| Scale    | Background |
| 1:10,000 | Bing maps  |

|     |        |         |
|-----|--------|---------|
| Map | Format | Version |
| 1/3 | A3     | 3       |

