
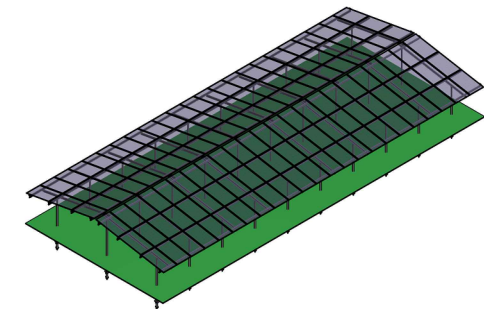


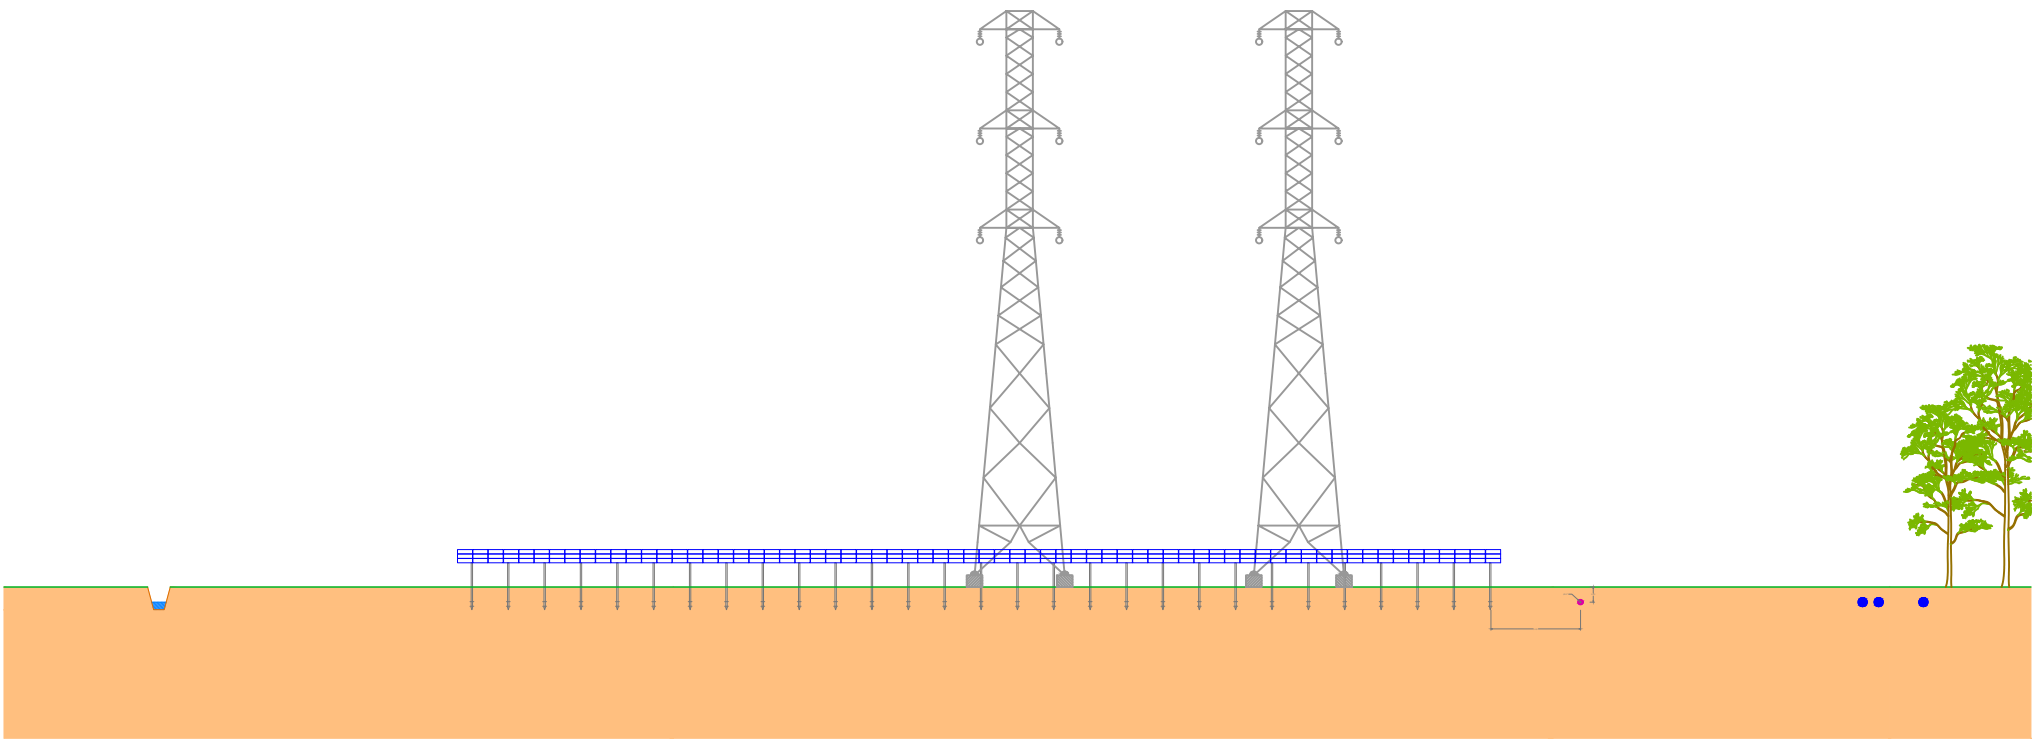

PV panel type: REC 250PE

Panel dimensions: 1,665 x 991 mm

Panel peak power: 250Wp

Development area: 226,765.0 m²


Total num. panels: 97,776

Total peak power: 24,444.0 kWp

Legend:

-  Schakel / transformator station
-  Toegangswegen
-  Gasleiding
-  Water
-  Hoogspanning

Hoogspanningsmast niet op schaal

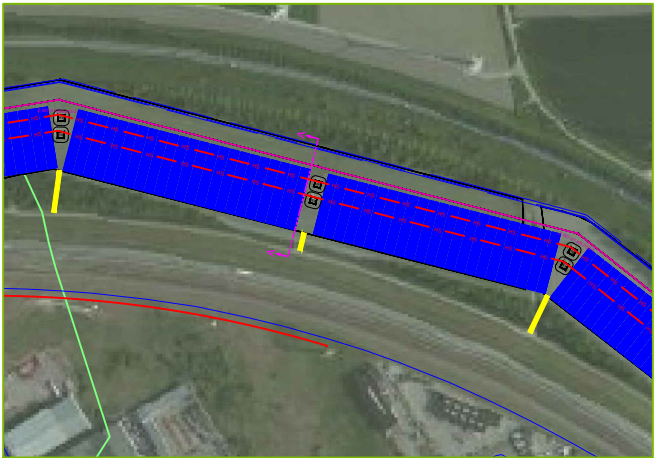

Concept Ontwerp Zonnepark – Schletter ondersteuning
Zonnepark Scaldia – Noord

Map ID
1A_Section A-A

Date	Author	Reviewer	Client	Project
5-04-2016	JBo	BVR	GG Watt B.V.	Zeeland PV Project

Scale
1:500

Background
Bing maps

Section	Format	Version
1/4	A3	4

