
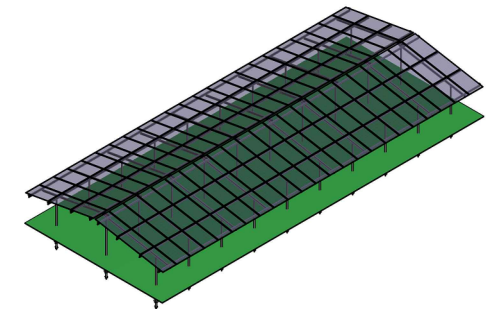


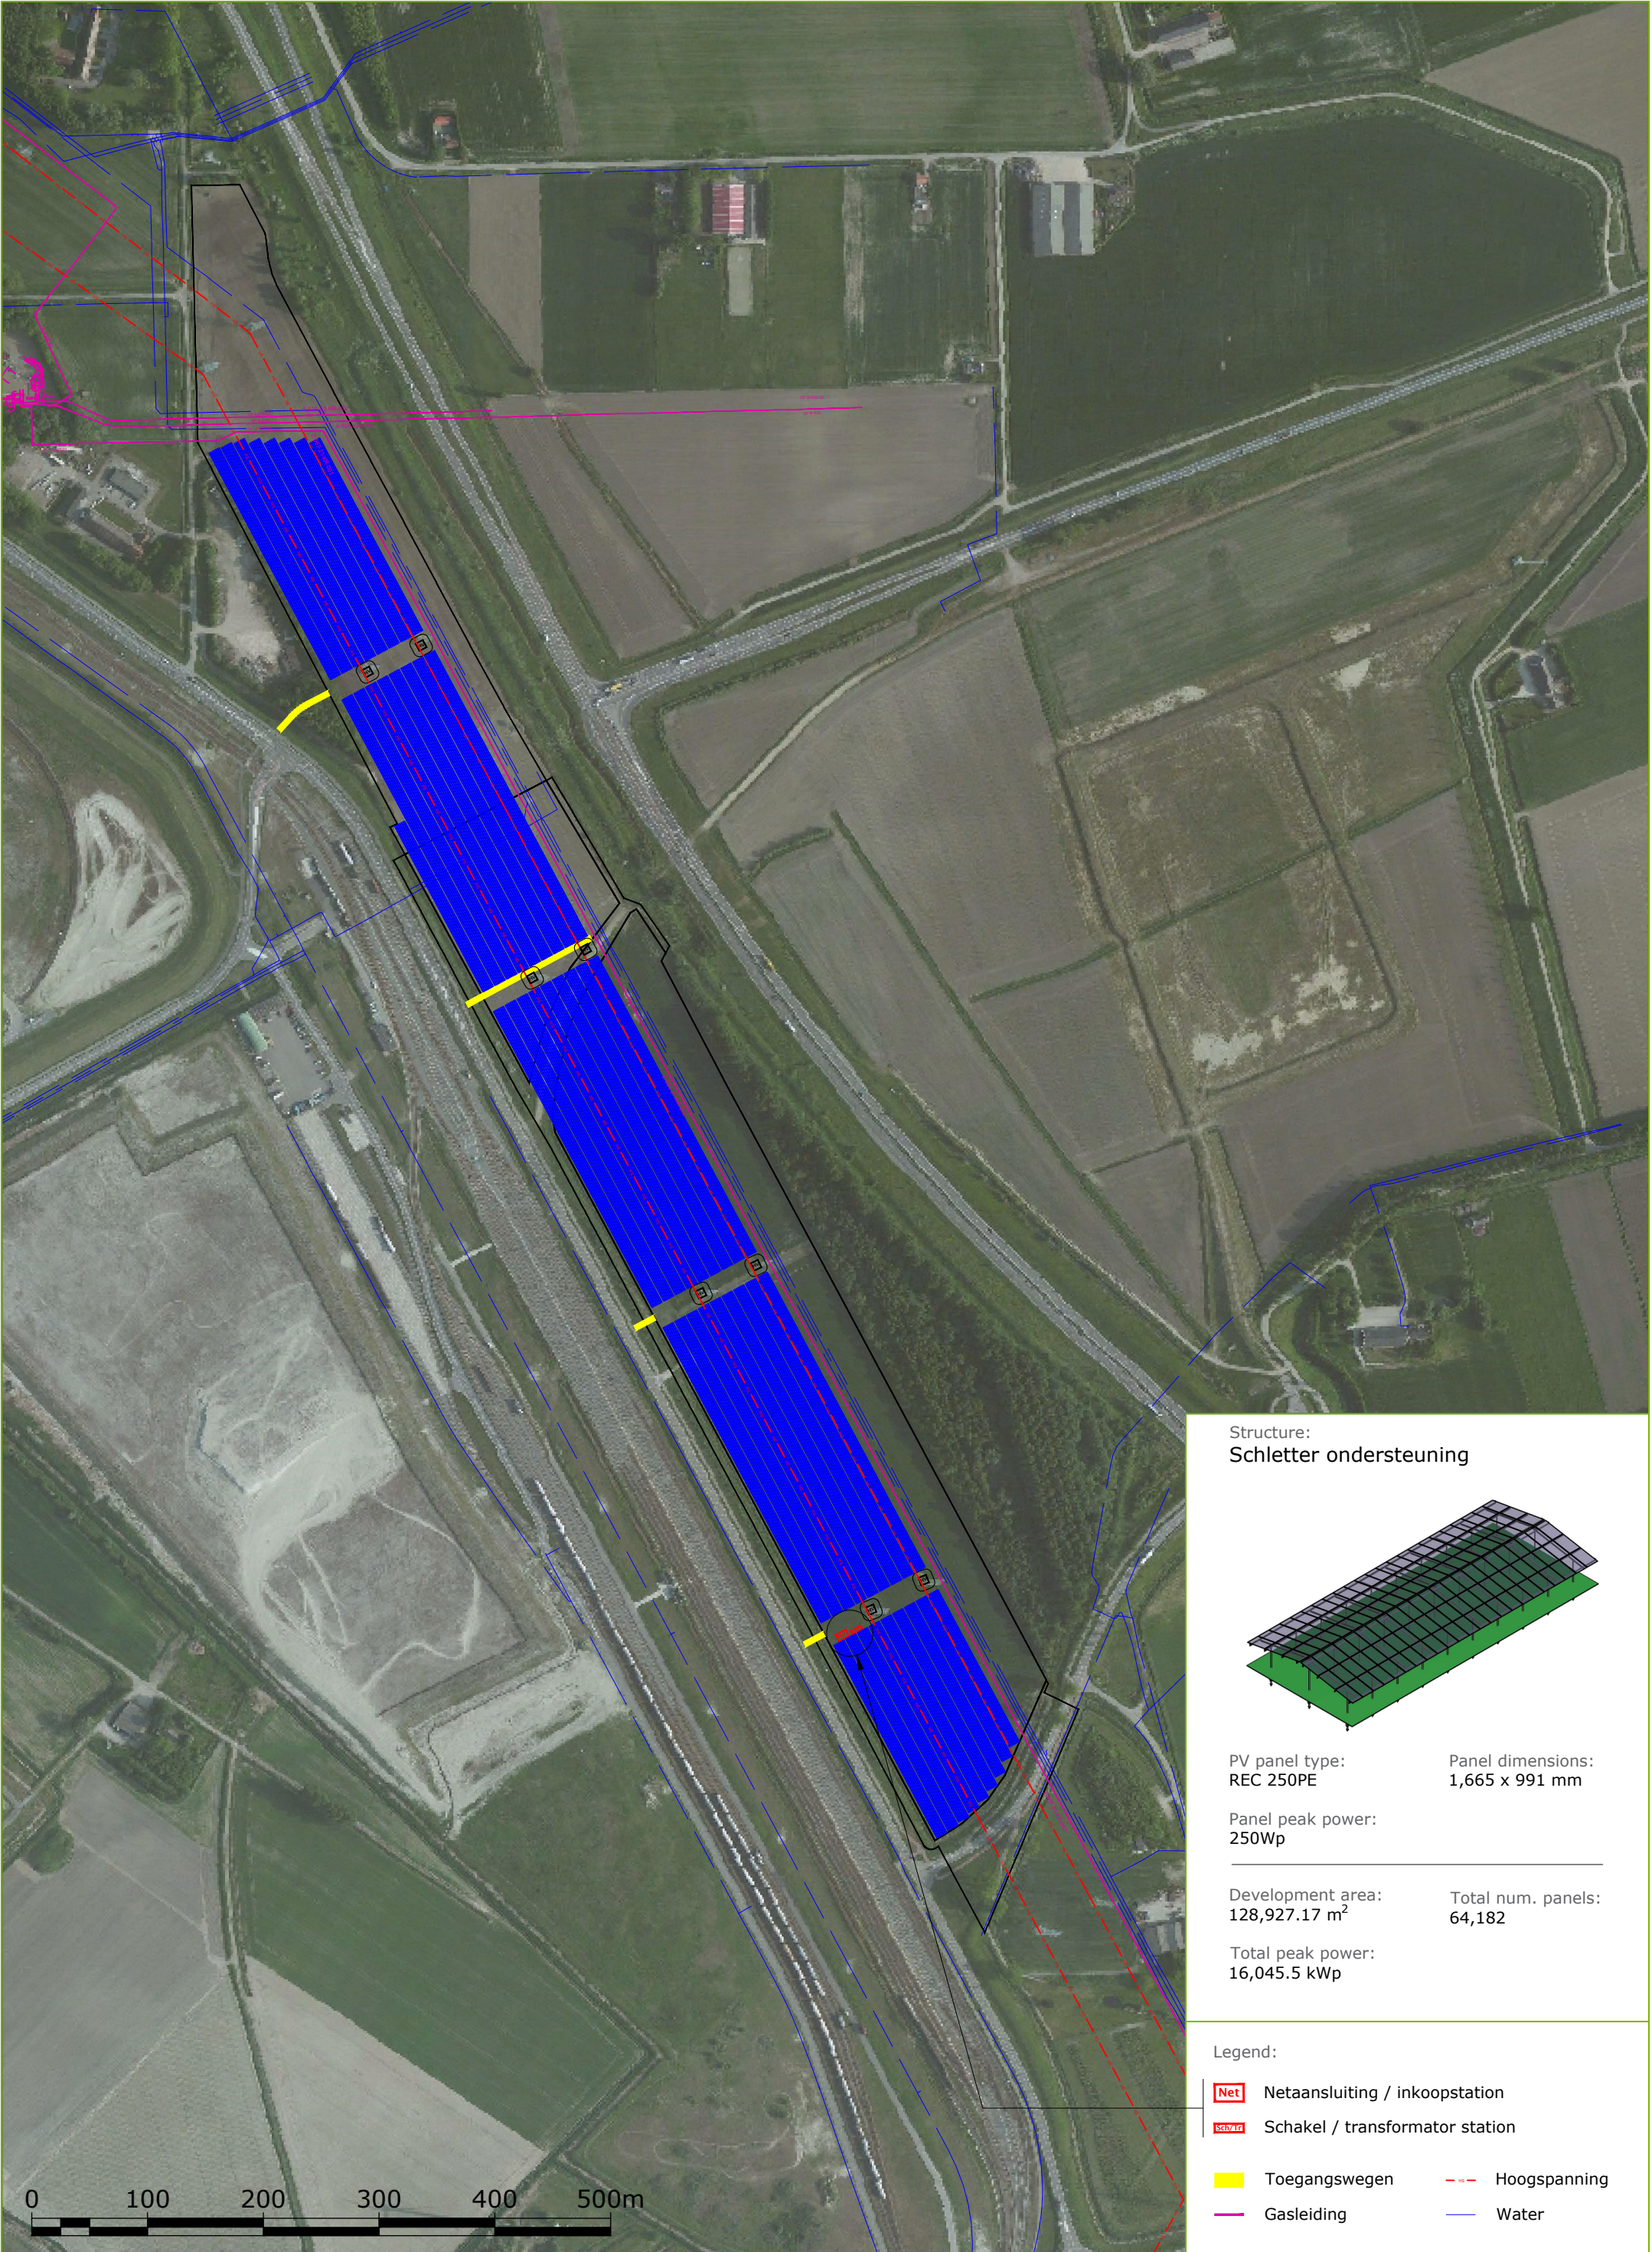

PV panel type: REC 250PE

Panel dimensions: 1,665 x 991 mm

Panel peak power: 250Wp

Development area: 128,927.17 m²

Total num. panels: 64,182

Total peak power: 16,045.5 kWp

- Legend:
- Netaansluiting / inkoopstation
 - Schakel / transformator station
 - Toegangswegen
 - Hoogspanning
 - Gasleiding
 - Water

Concept Ontwerp Zonnepark – Schletter ondersteuning
Zonnepark Scaldia – Zuid

Map ID
1C

Date	Author	Reviewer	Client	Project
5-04-2016	JBo	BVR	GG Watt B.V.	Zeeland PV Project

Scale
1:5,000

Background
Bing maps

Map
3/3

Format
A3

Version
3

ECOFYS