


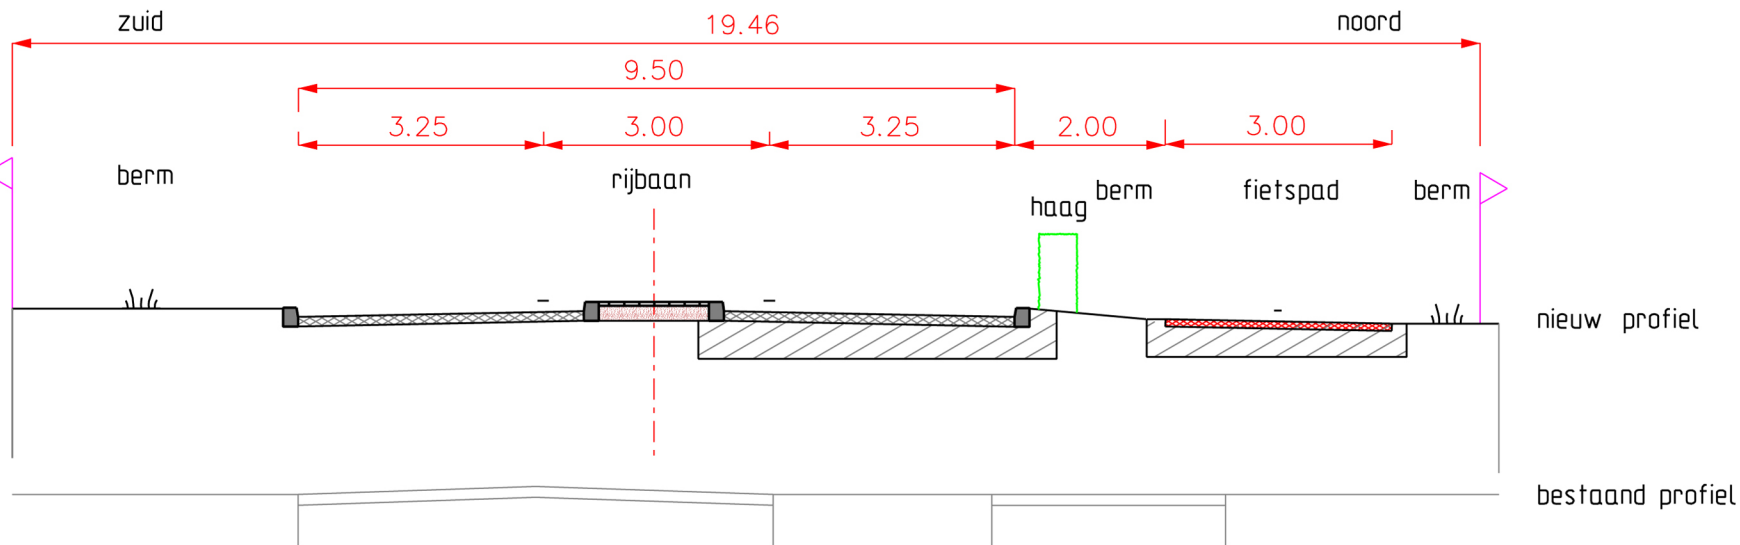

G-PC $\phi 160$
 Tel. ASN
 E-LS
 W-AC $\phi 400$

E-MS
 Tel. ASN
 W-AC $\phi 200$

E-MS
Persteiding $\phi 250$

HWA $\phi 315$

Tel. INN
 G-St $\phi 200$
 E-MS

Dwarsprofiel 1