
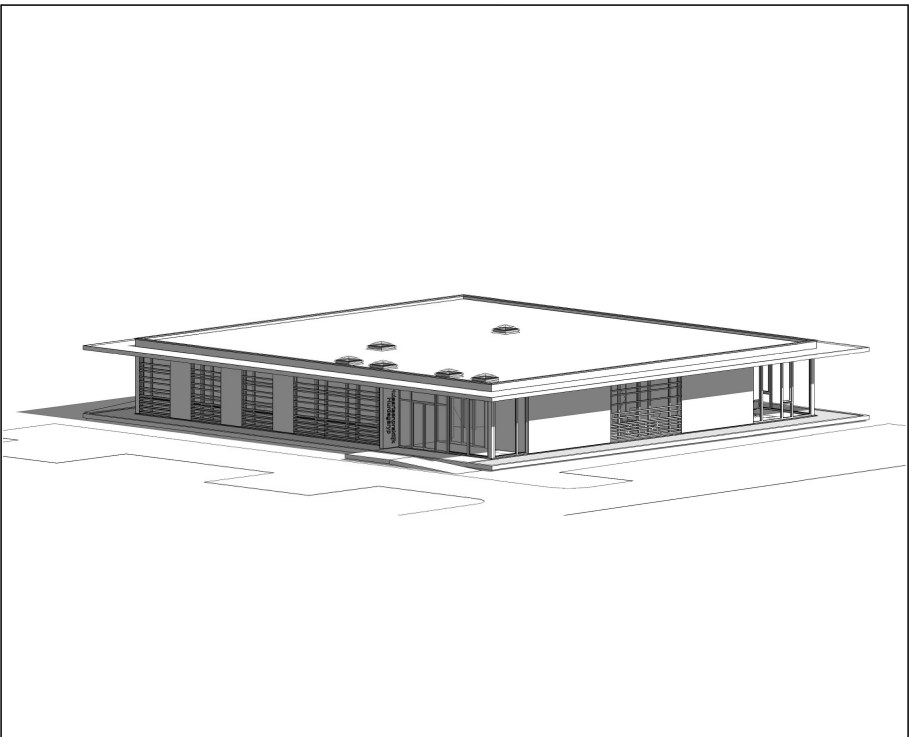


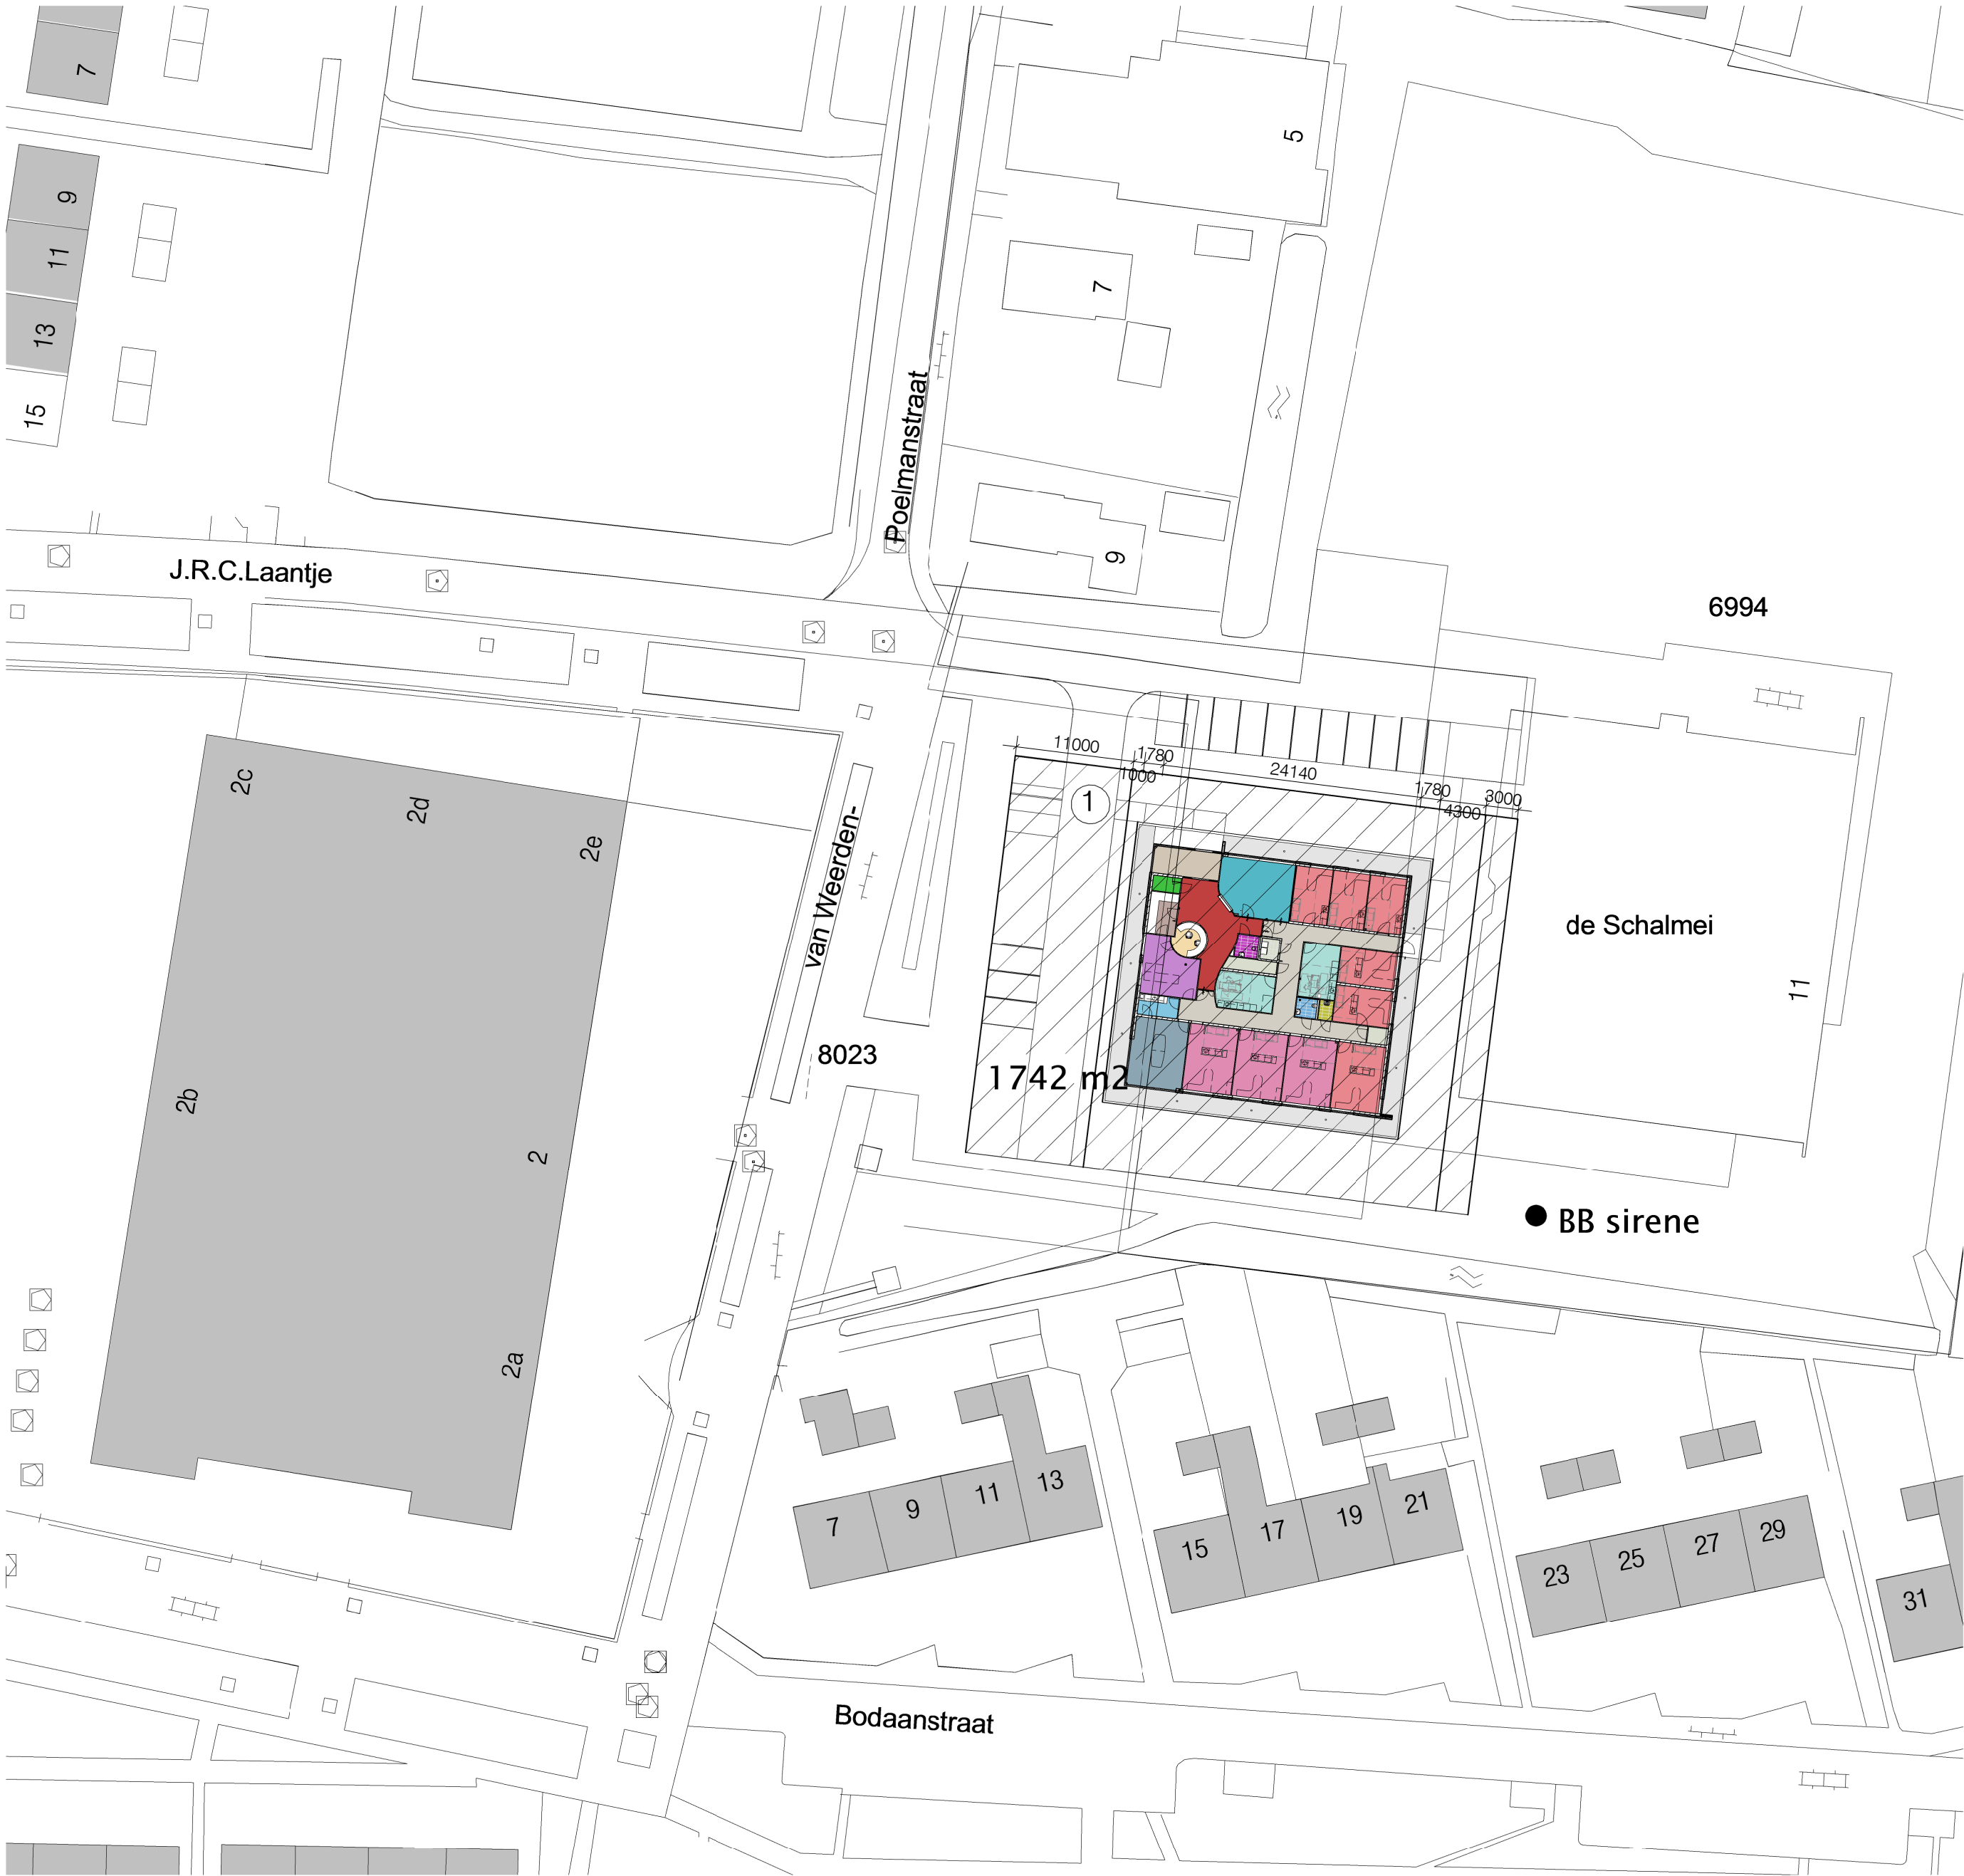

0.	26-06-2015
	voorlopig
1.	10-07-2015
	definitief
2.	
3.	
4.	
5.	
6.	
7.	
8.	
9.	

Yn Sicht

Hoed yn Sicht - Hurdegaryp

TO-000

Situatie

Technisch Ontwerp

WERKNR.	501.004.00	GETEKEND	MJPF
DATUM PLOT	10-7-2015 14:57:43	FORMAAT	A2
SCHAAL	As indicated	BESTAND	C:\file\2015\Hurdegaryp-ARC_broek.nl
DATUM	26-06-2015	STATUS	definitief

KuiperCompagnons

Ruimtelijke Ordening, Stedenbouw, Architectuur, Landschap
City & Regional Planning, Urban Design, Architecture, Landscape

Van Nelleweg 3042 3044 BC Rotterdam
Postbus 13042 3004 HA Rotterdam
T +31(0)10 433 00 99
F +31(0)10 404 56 69

kuiper@kuiper.nl www.kuiper.nl