


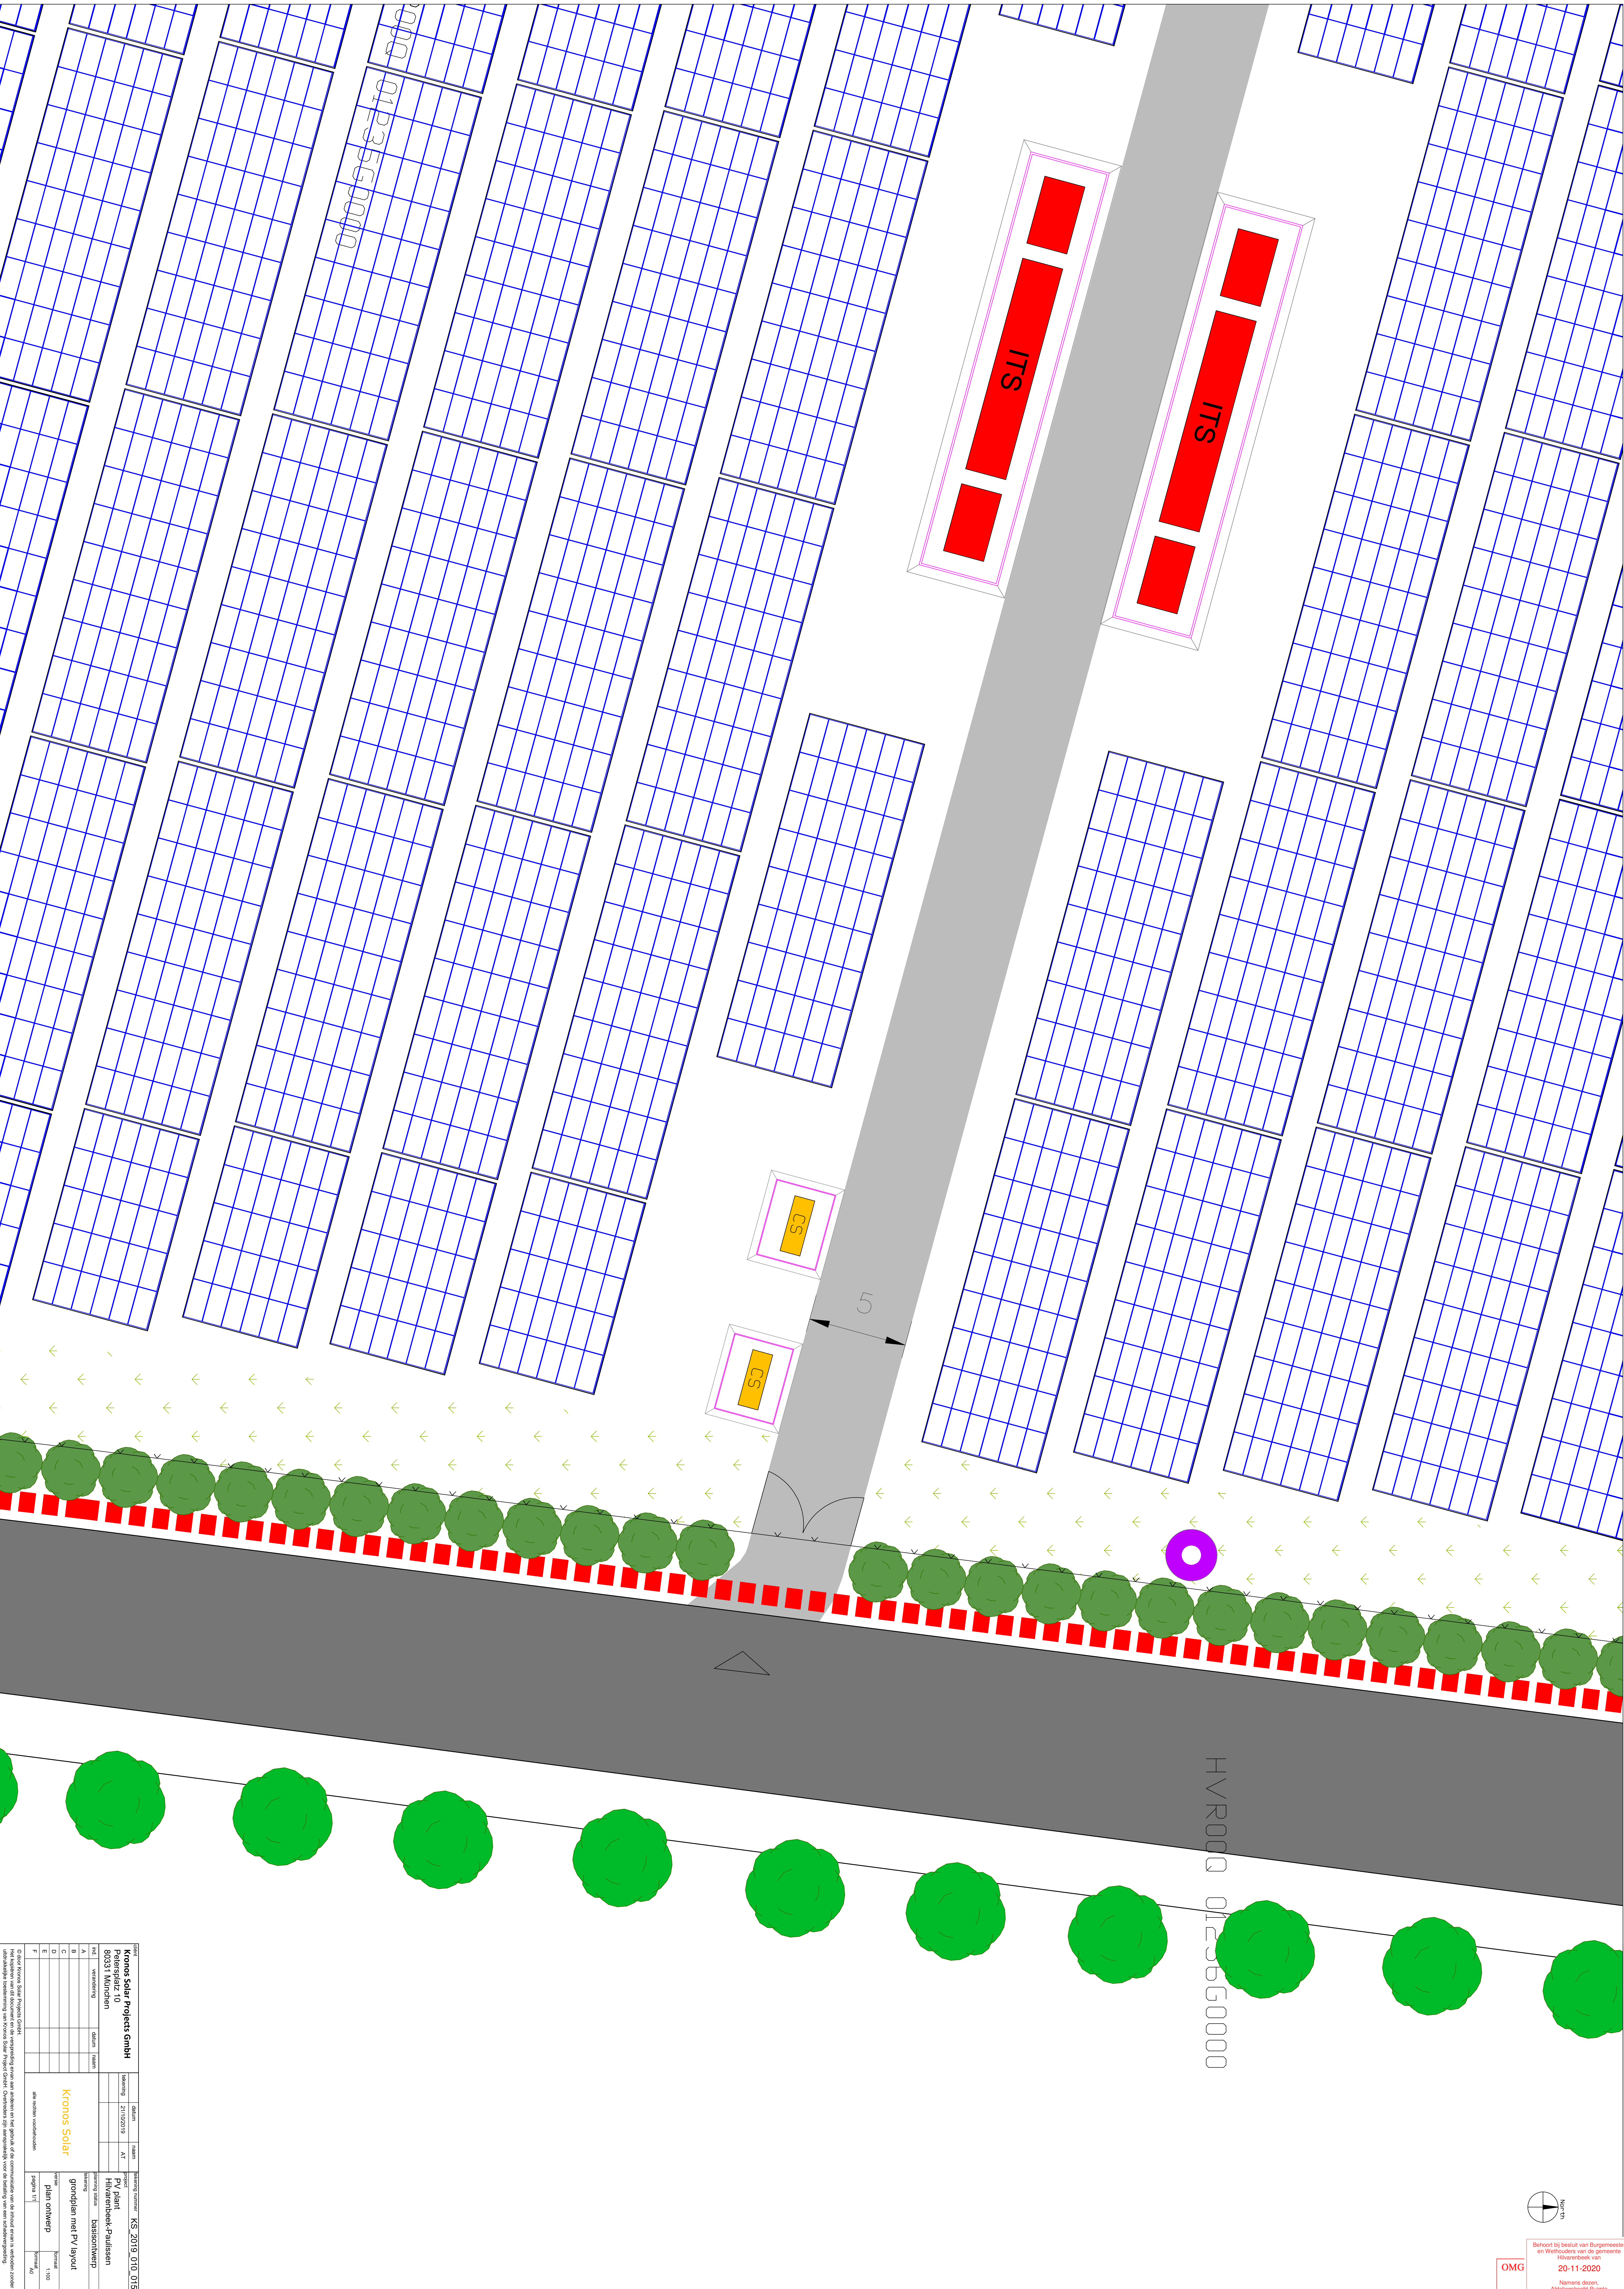

Project		Kronos Solar Projects GmbH		RS - 2019_010_015	
Ind. verandering		datum		datum	
