



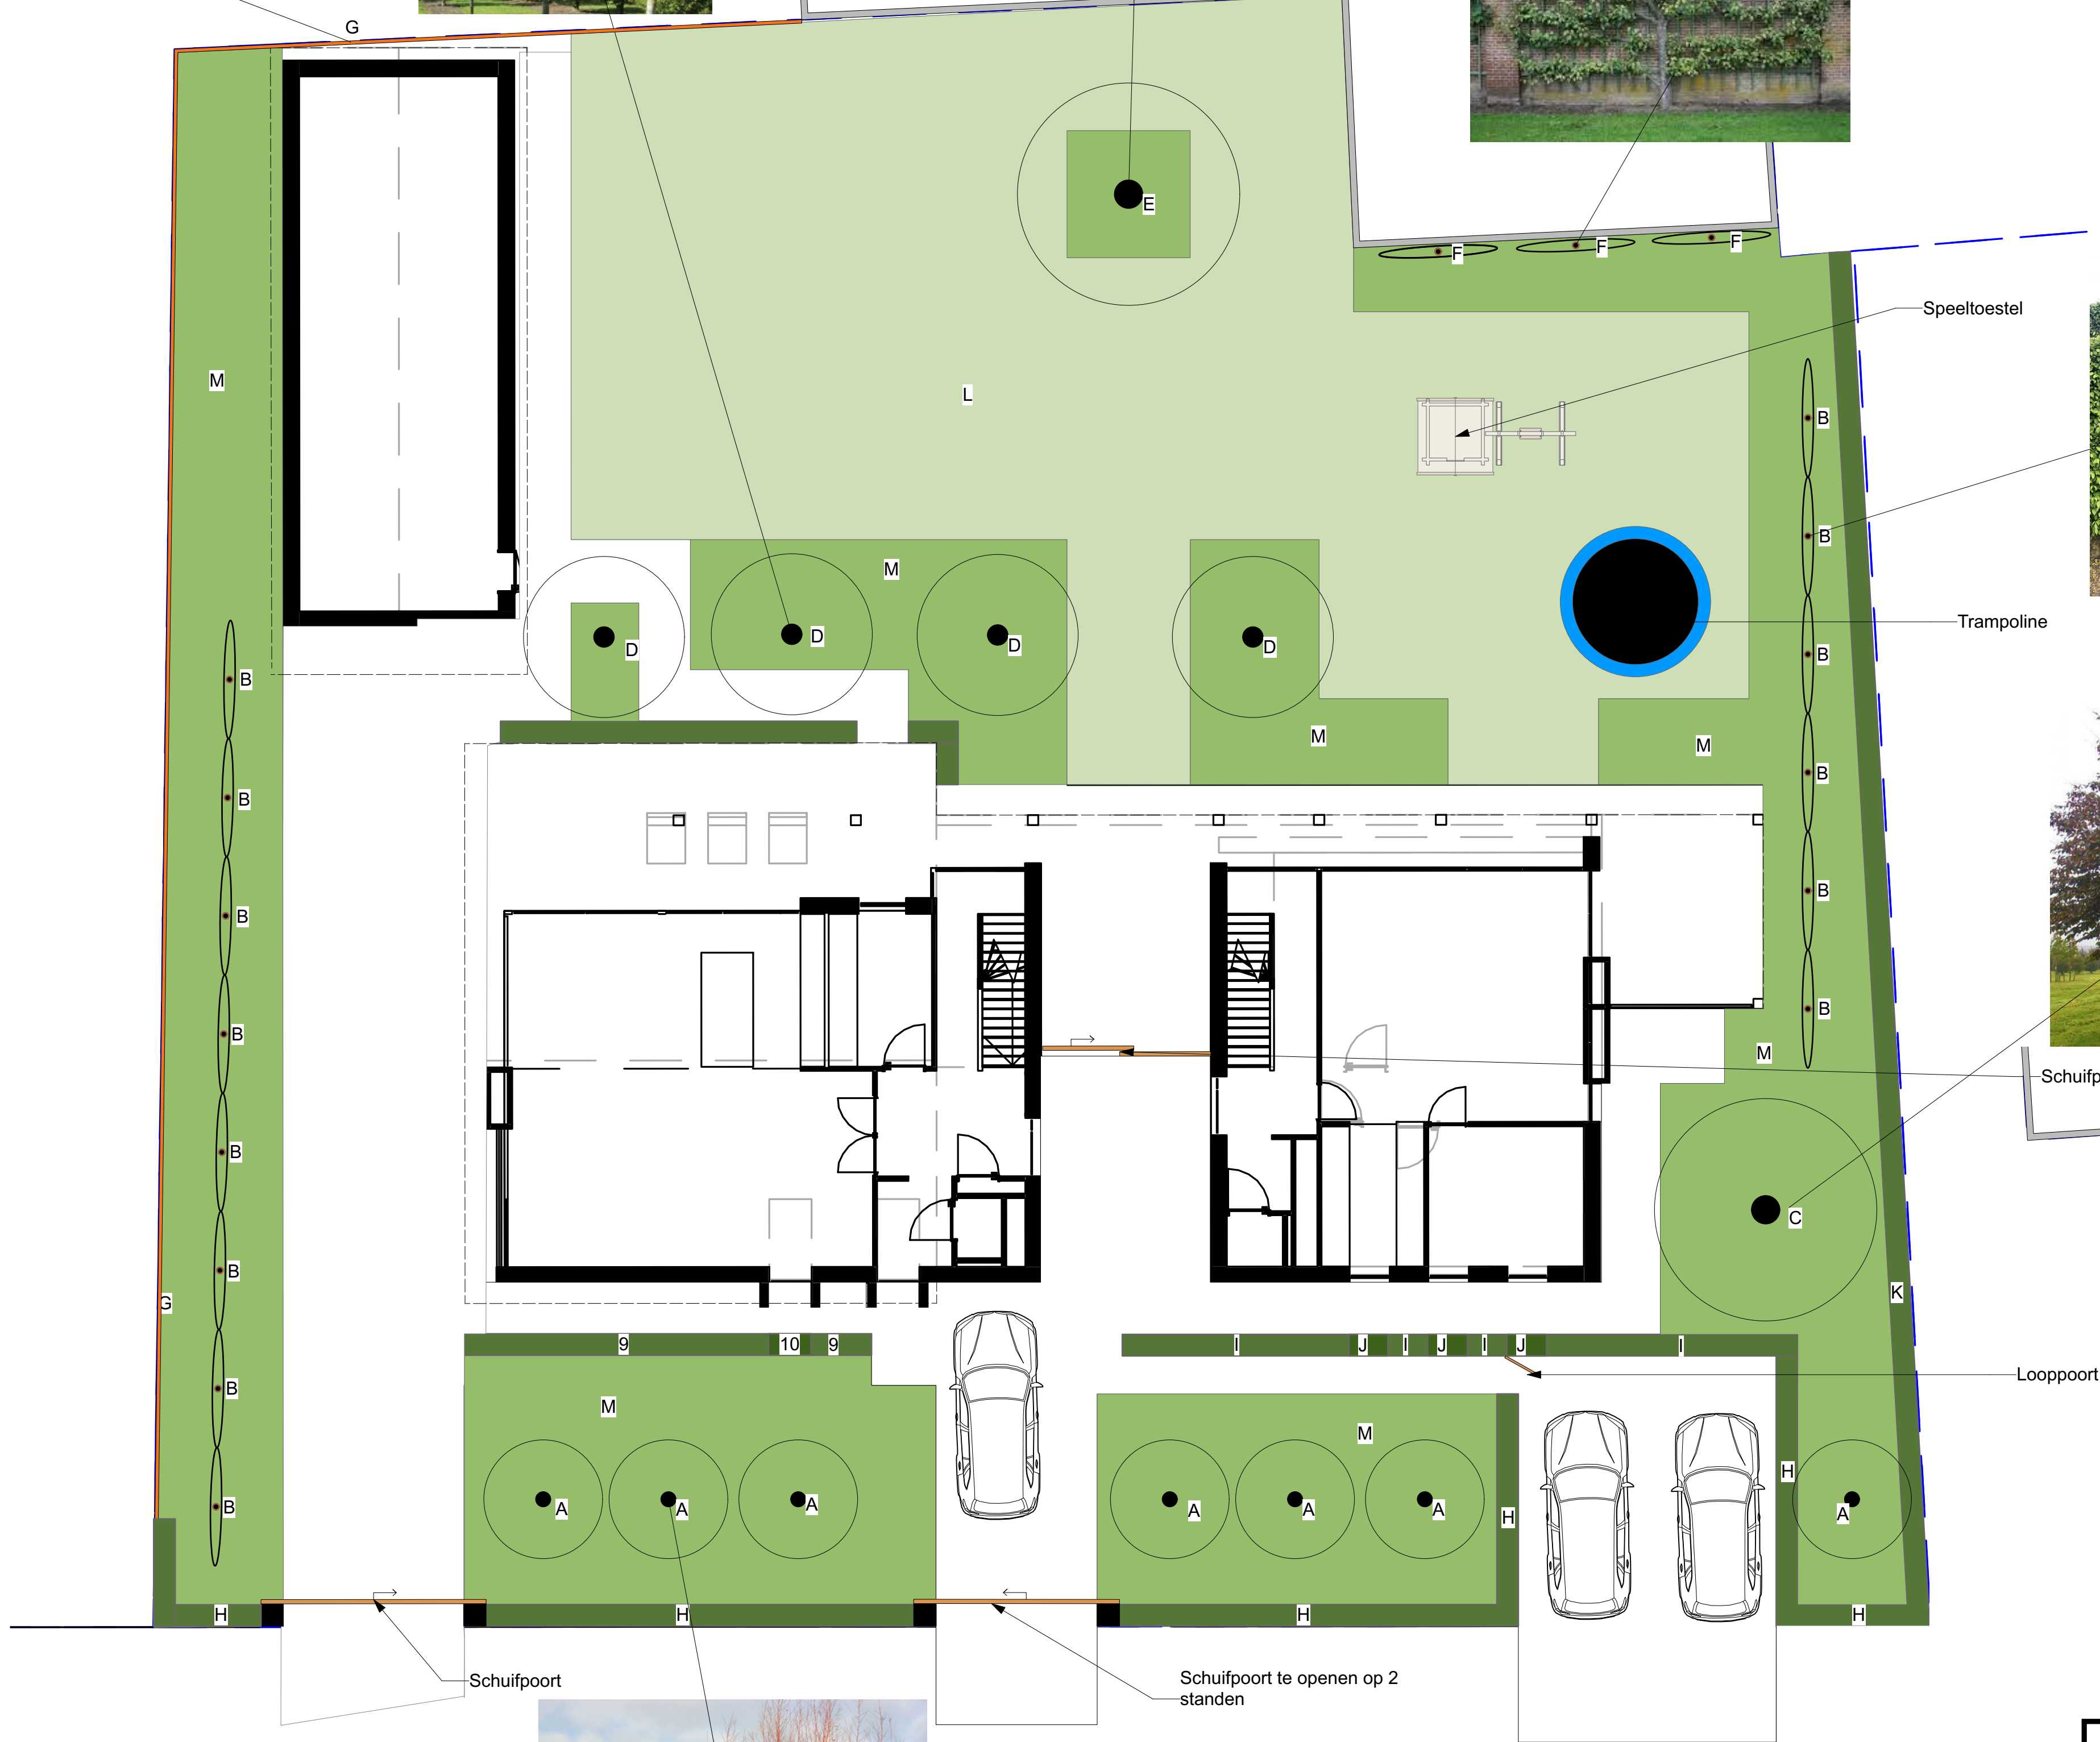

- A 7 Salix chermissina
- B 14 Carpinus betulus leivorm
- C 1 Fagus sylvatica 'Atropurpurea'
- D 4 Parottia 'Vanessa'
- E 1 Juglans regia
- F 3 Pyrus leivorm
- G Cocoswall 2 m hoog
- H Fagus sylvatica 120 cm hoog
- I Fagus sylvatica 80 cm hoog
- J Fagus sylvatica 40 cm hoog
- K Fagus sylvatica 200 cm hoog
- L Gazon
- M Nader te bepalen beplanting

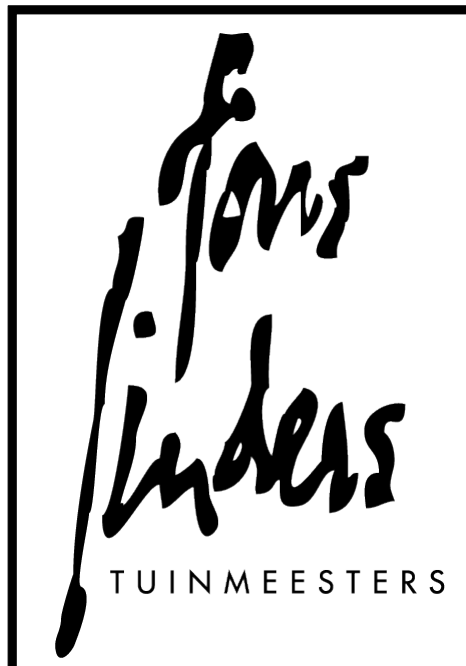

Familie van Dongen		
Wettenseind 4		
Nuenen		07-04 2022
Groencompensatieplan		
Schaal 1:100	Formaat A1	