
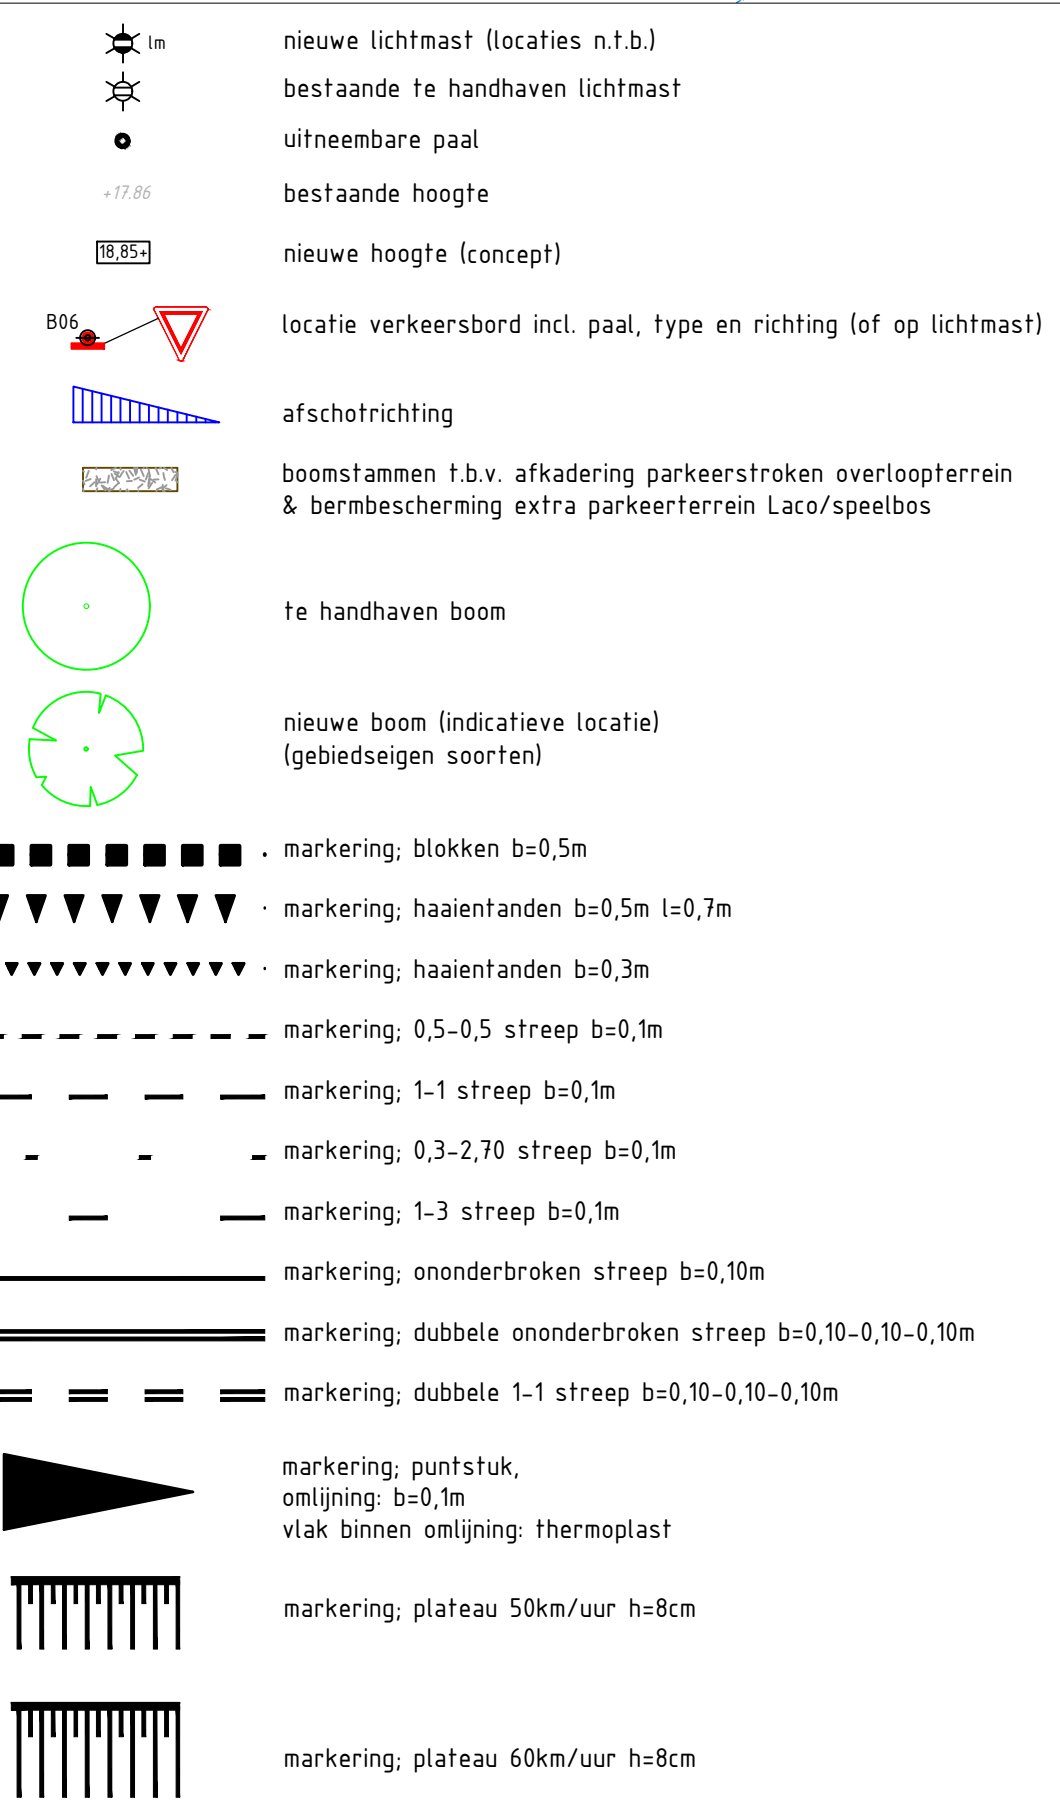
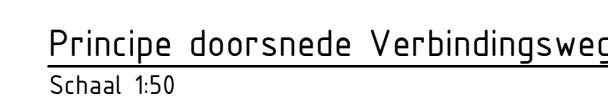


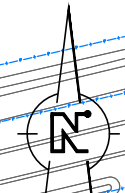

iv-infra b.v.
 Eethelaanpark 18-19
 't-Sijthogenbosch
 Nederland
 T +31 88 943 3200
www.iv-infra.nl