



AAN DE LIND, OISTERWIJK

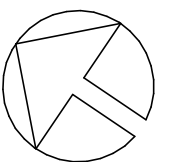

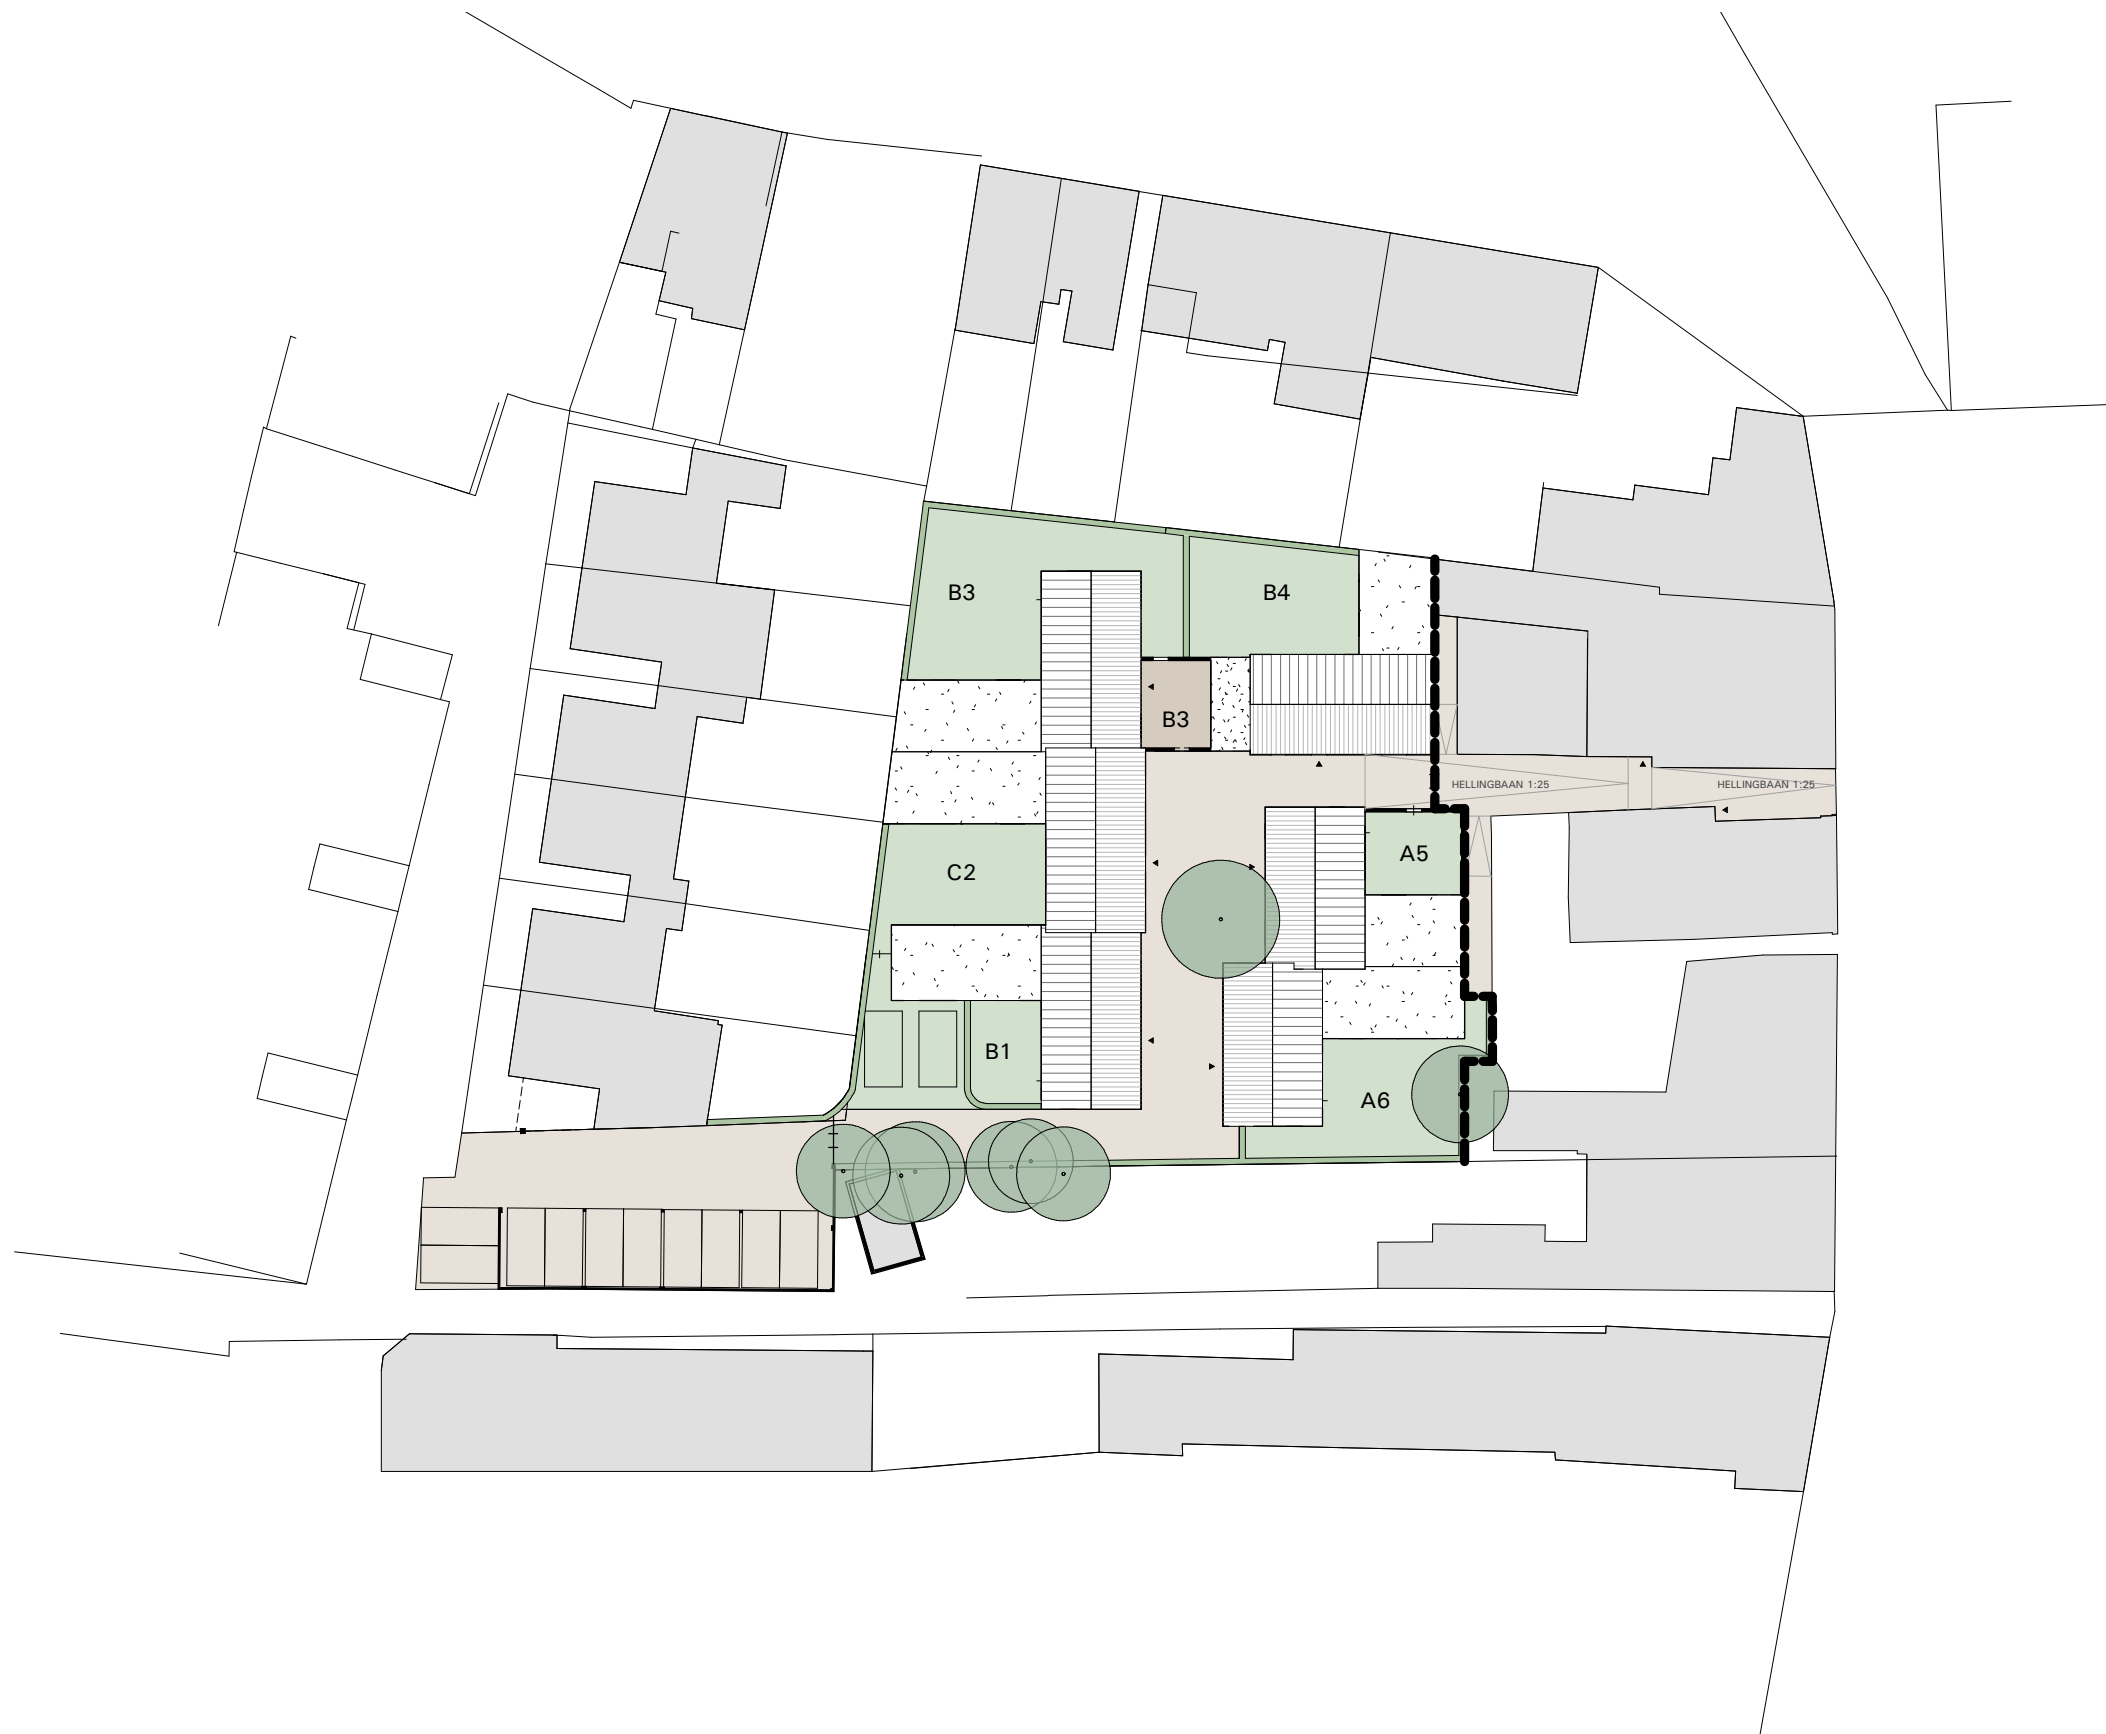



Tuinweg

Site plan showing a residential development with dimensions and labels.

Dimensions:

- Overall width: 27676
- Overall height: 10334
- Plot widths (from left to right): 5466, 100, 470, 2500, 2500, 180, 2500, 2500, 180, 2500, 2500, 180, 2500, 2500, 1000, 100
- Plot heights (from top to bottom): 2500, 2500, 8305, 4943, 5261, 5562
- Plot area labels: 58, 6
- Plot area label: 5383
- Plot area label: 1654
- Plot area label: 700
- Plot area label: 5005
- Plot area label: 1010
- Plot area label: 2500
- Plot area label: 1100
- Plot area label: 2500
- Plot area label: 3420
- Plot area label: 3254
- Plot area label: 10130

Labels:



- POSITIE CARPORT INDICATIEF



Other features:


- Green circular areas representing trees or landscaping.
- Grey rectangular areas representing buildings or structures.
- Black lines indicating boundaries and internal divisions.






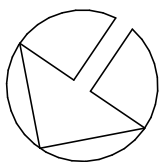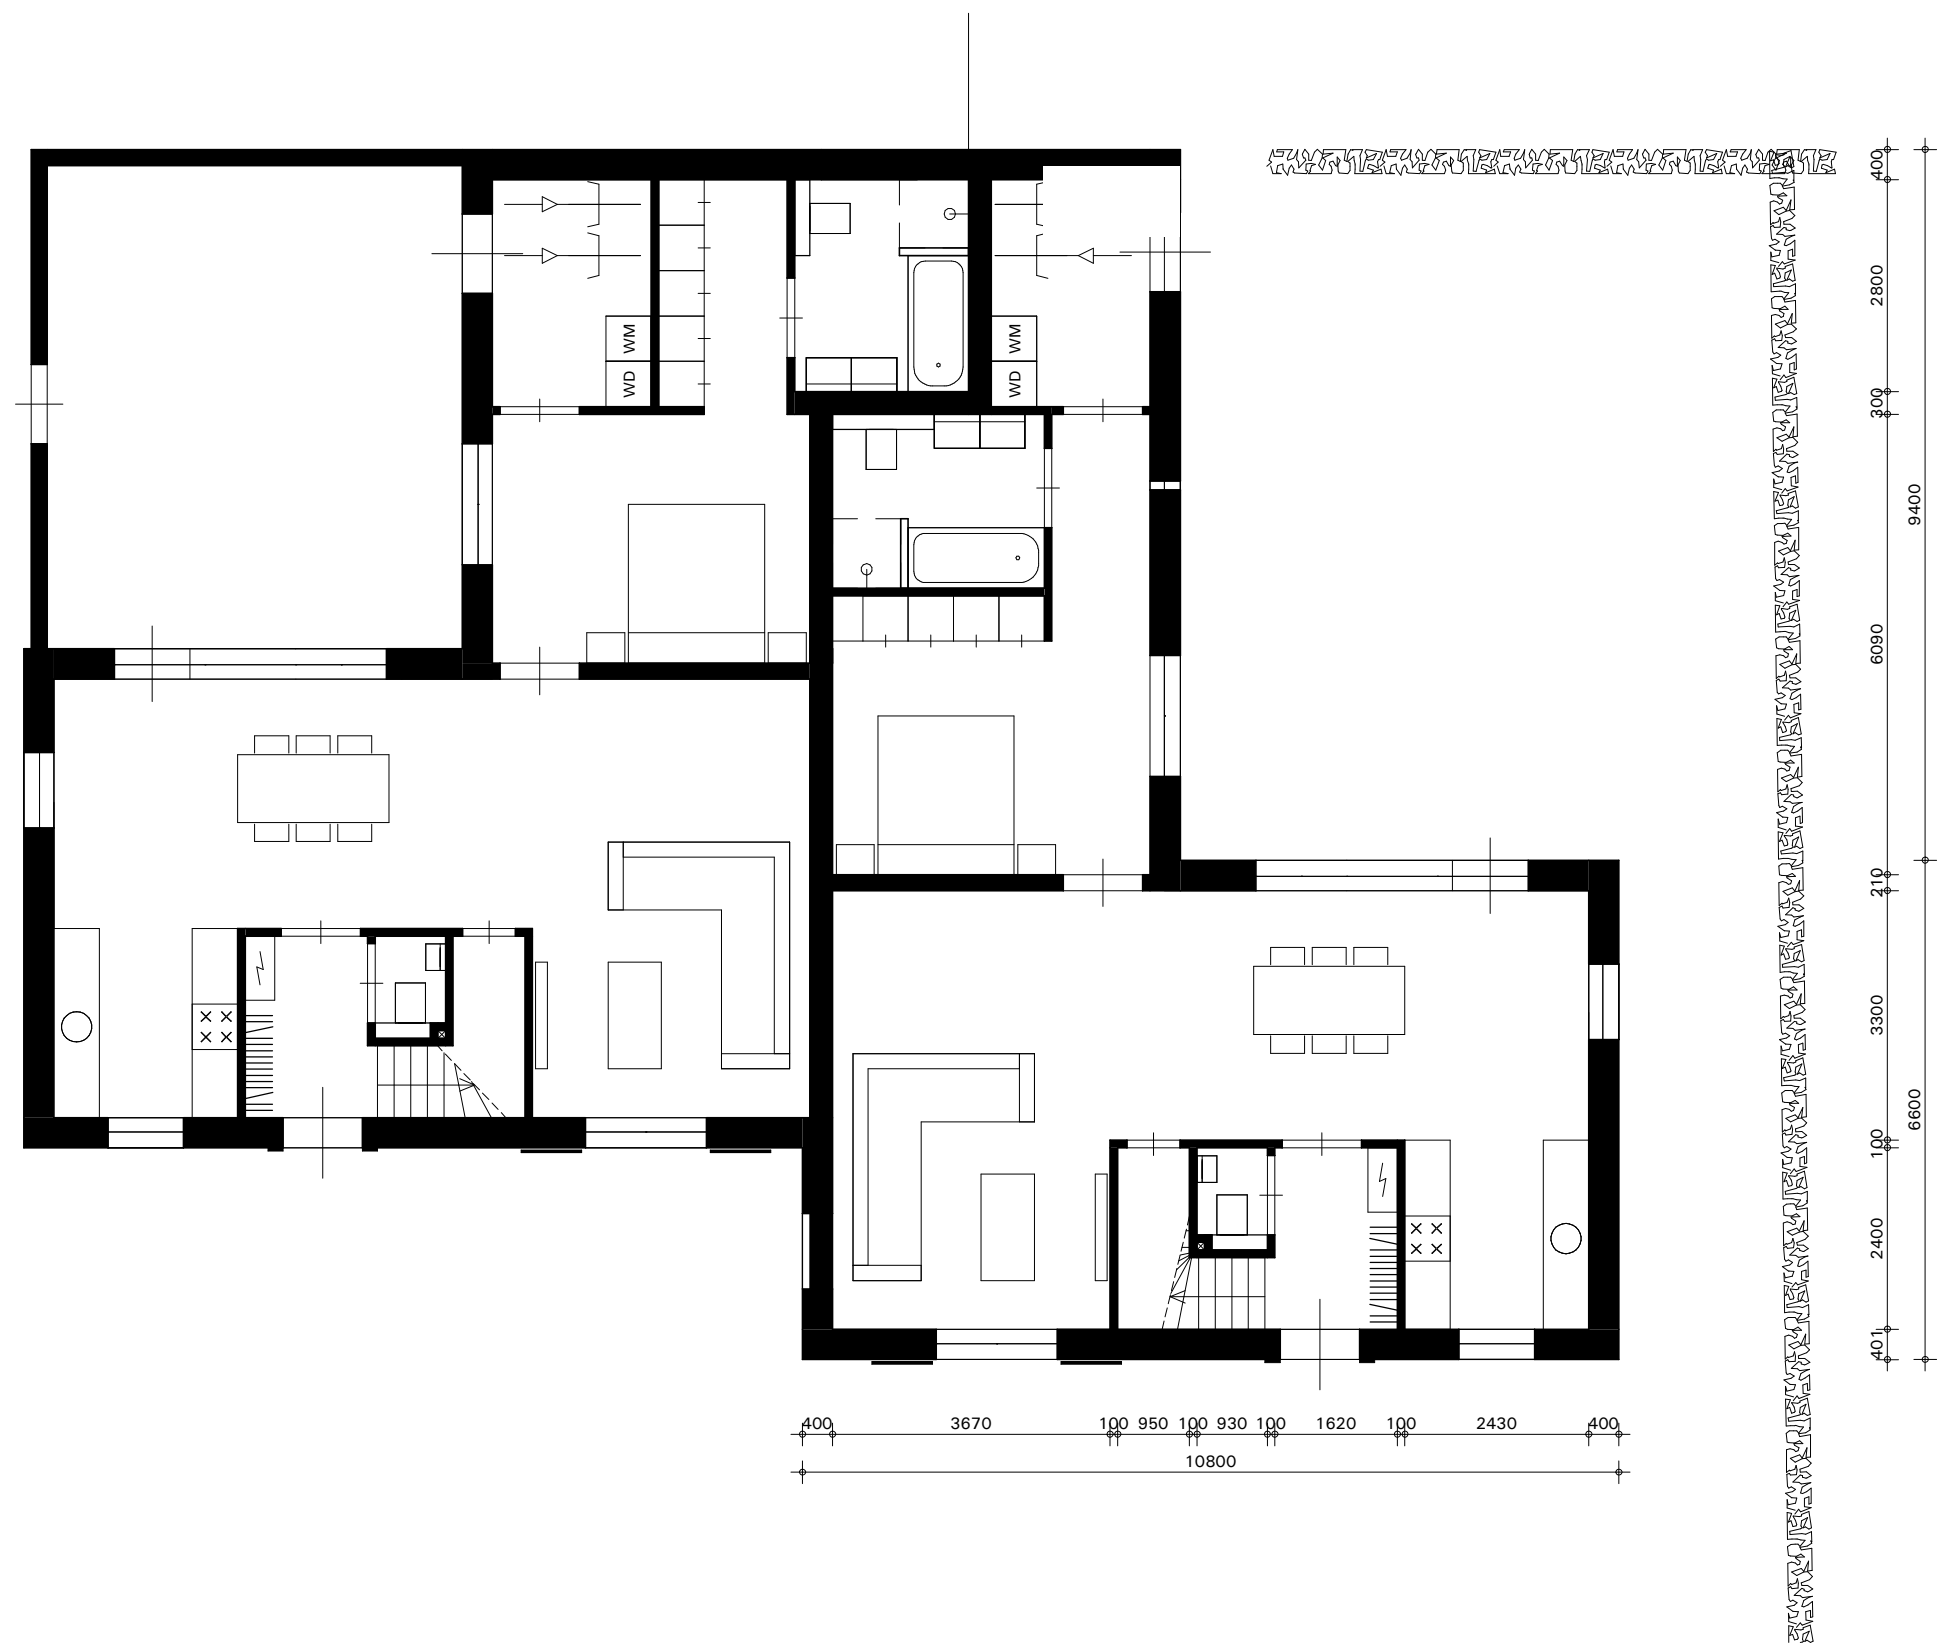

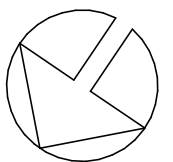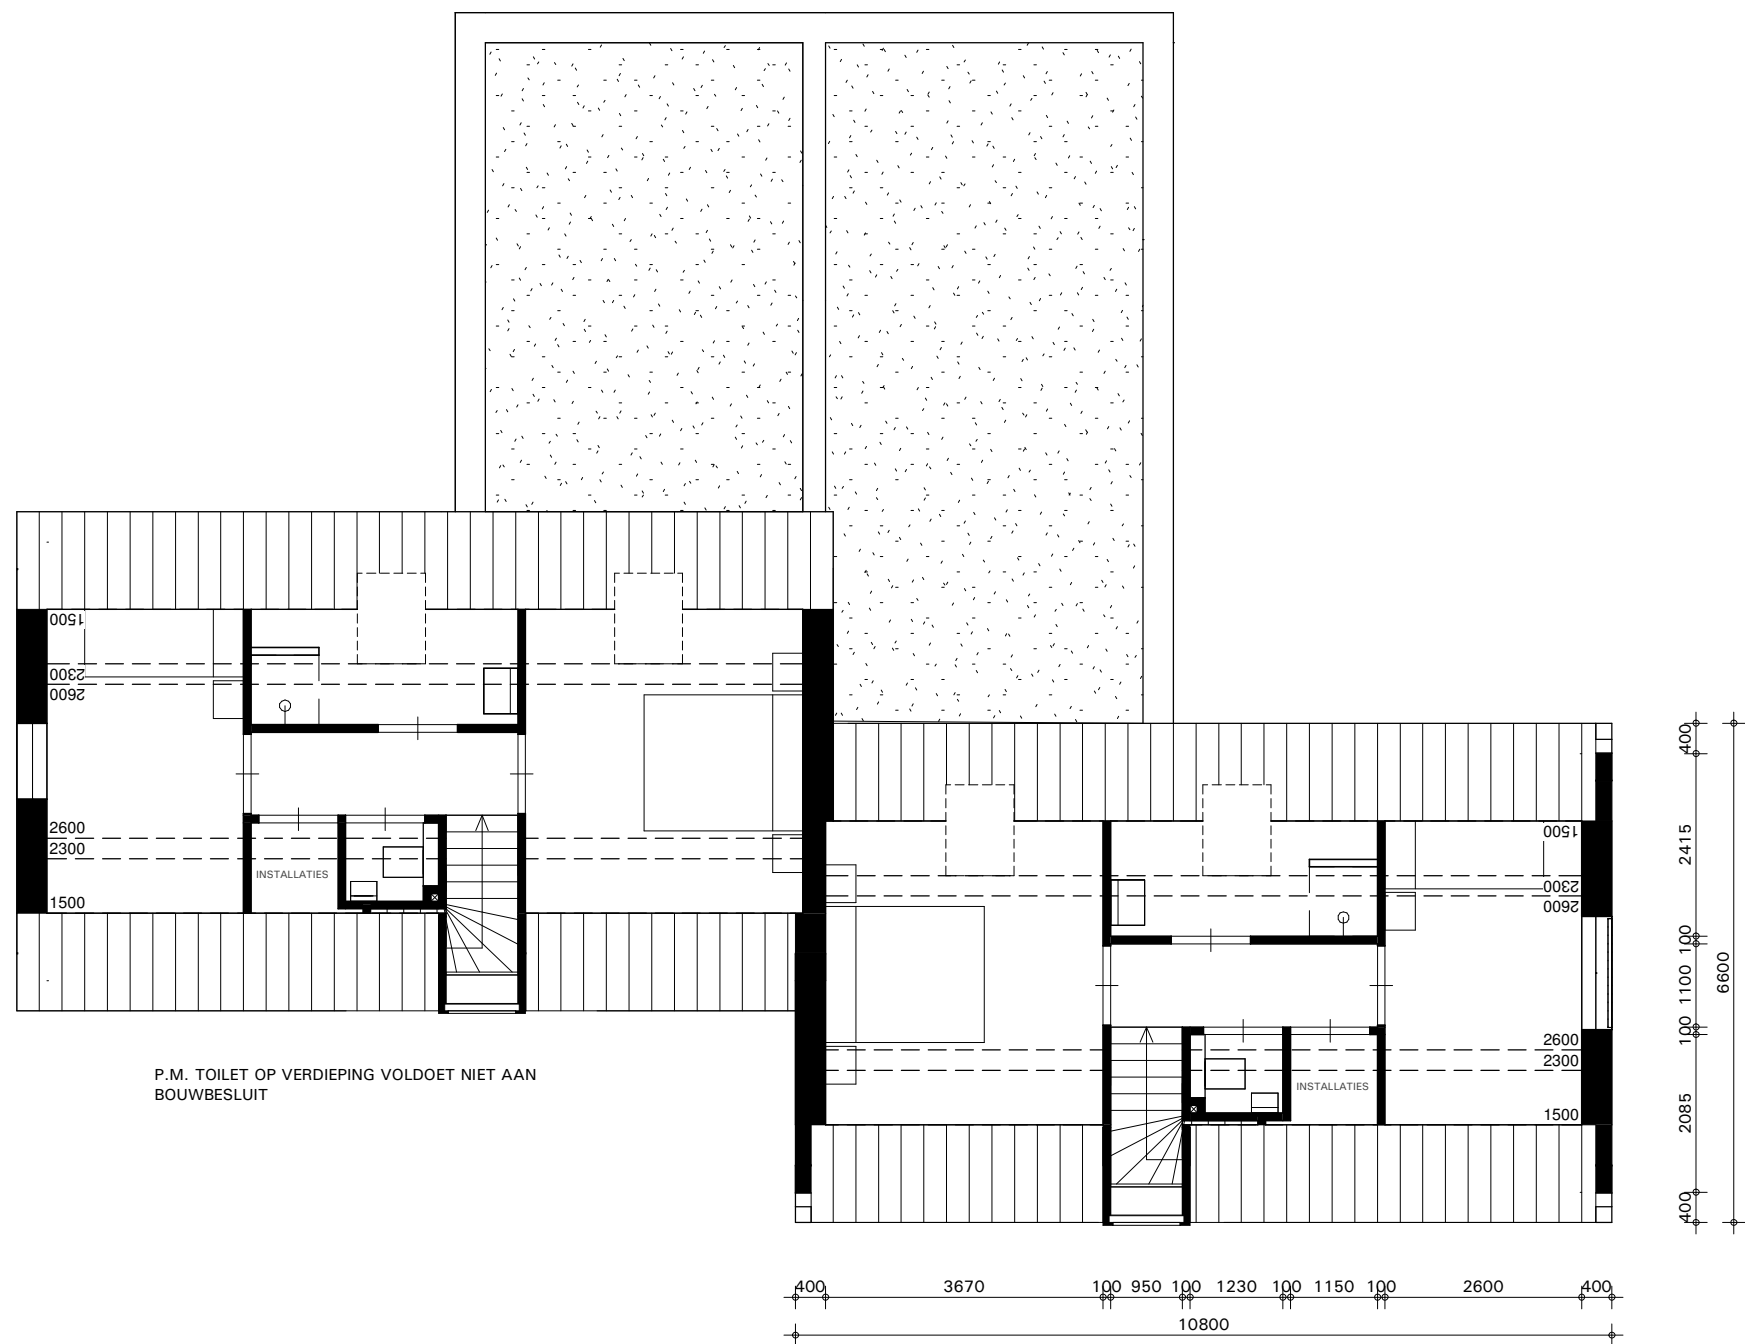


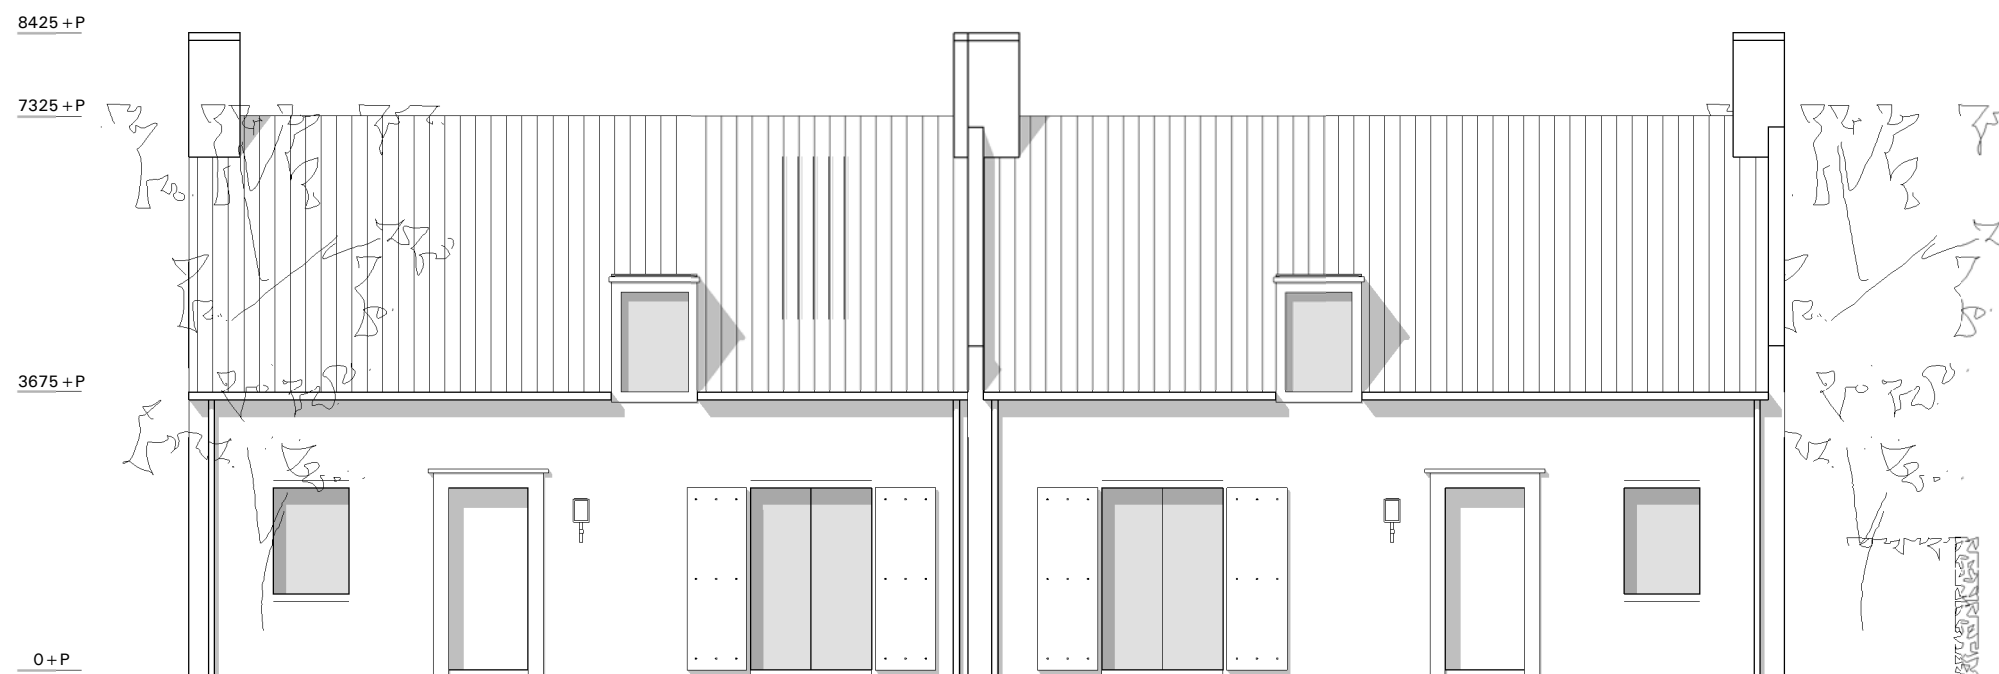


VOORGEVEL

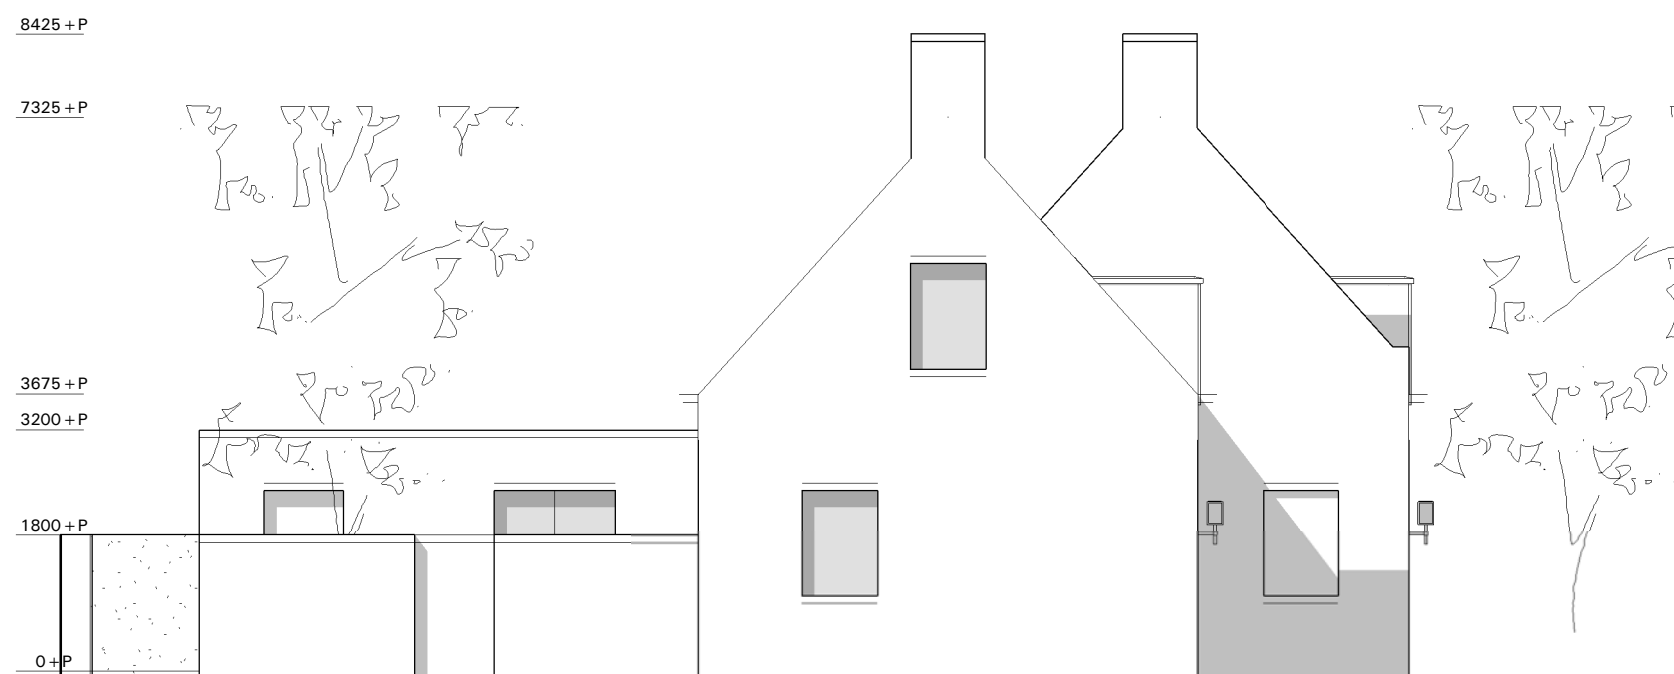

LINKERGEVEL

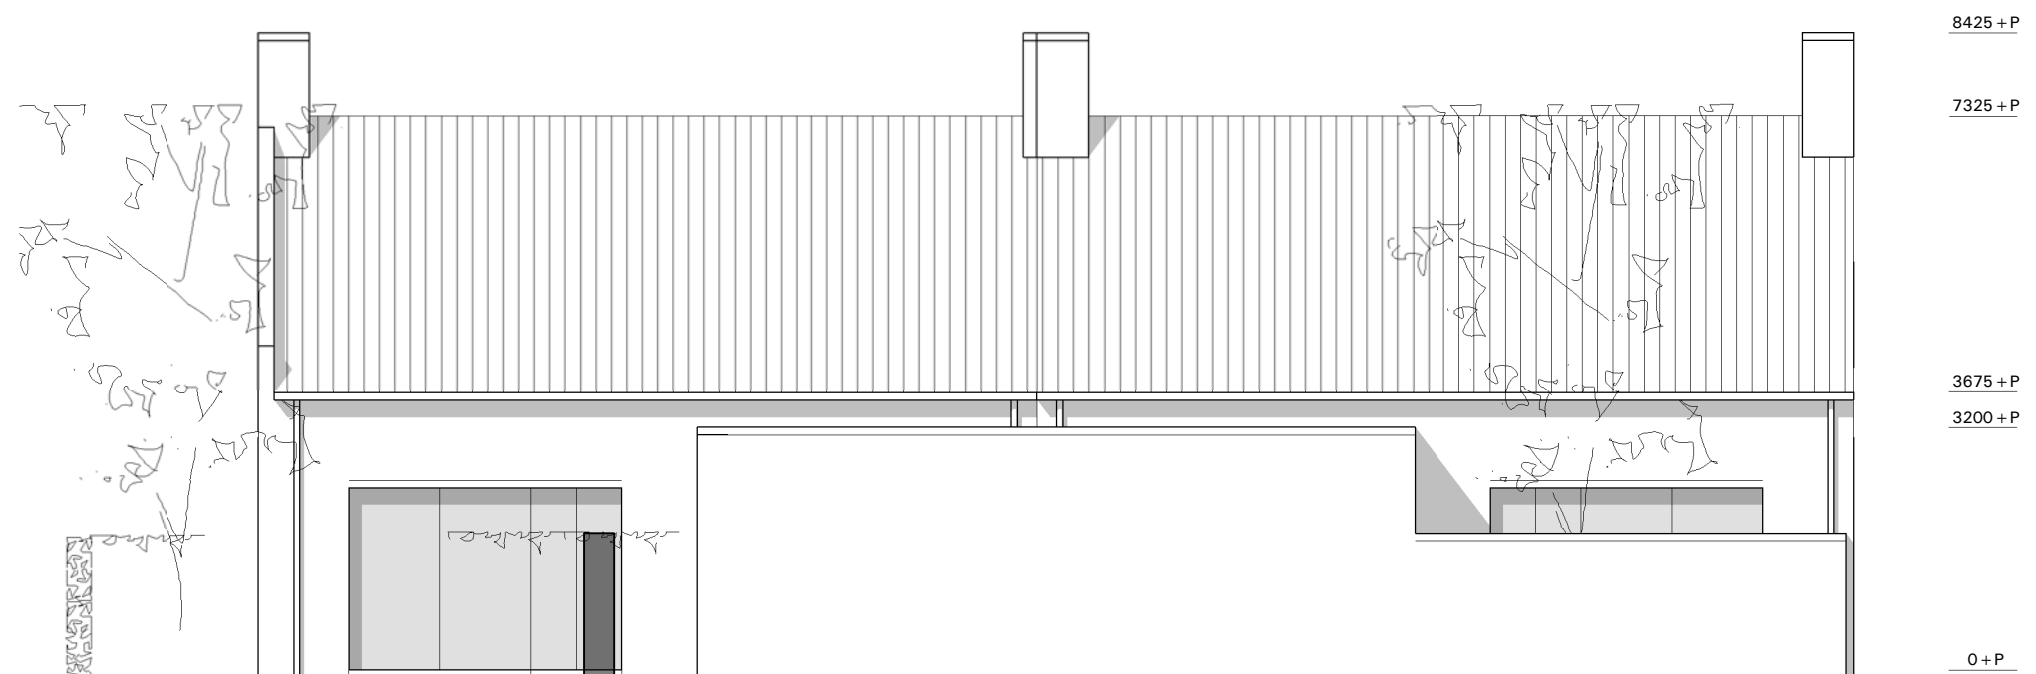


ACHTERGEVEL

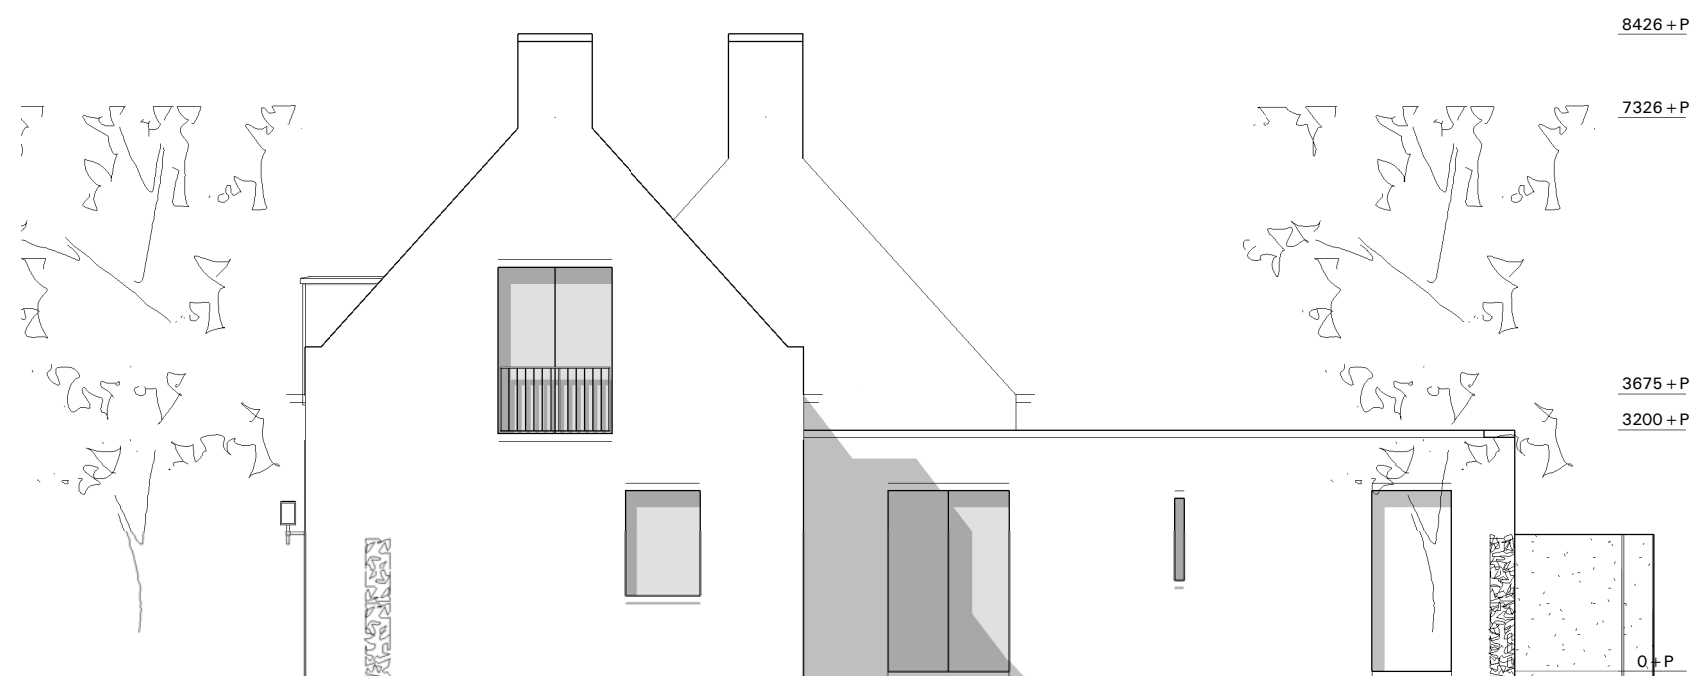


RECHTERGEVEL




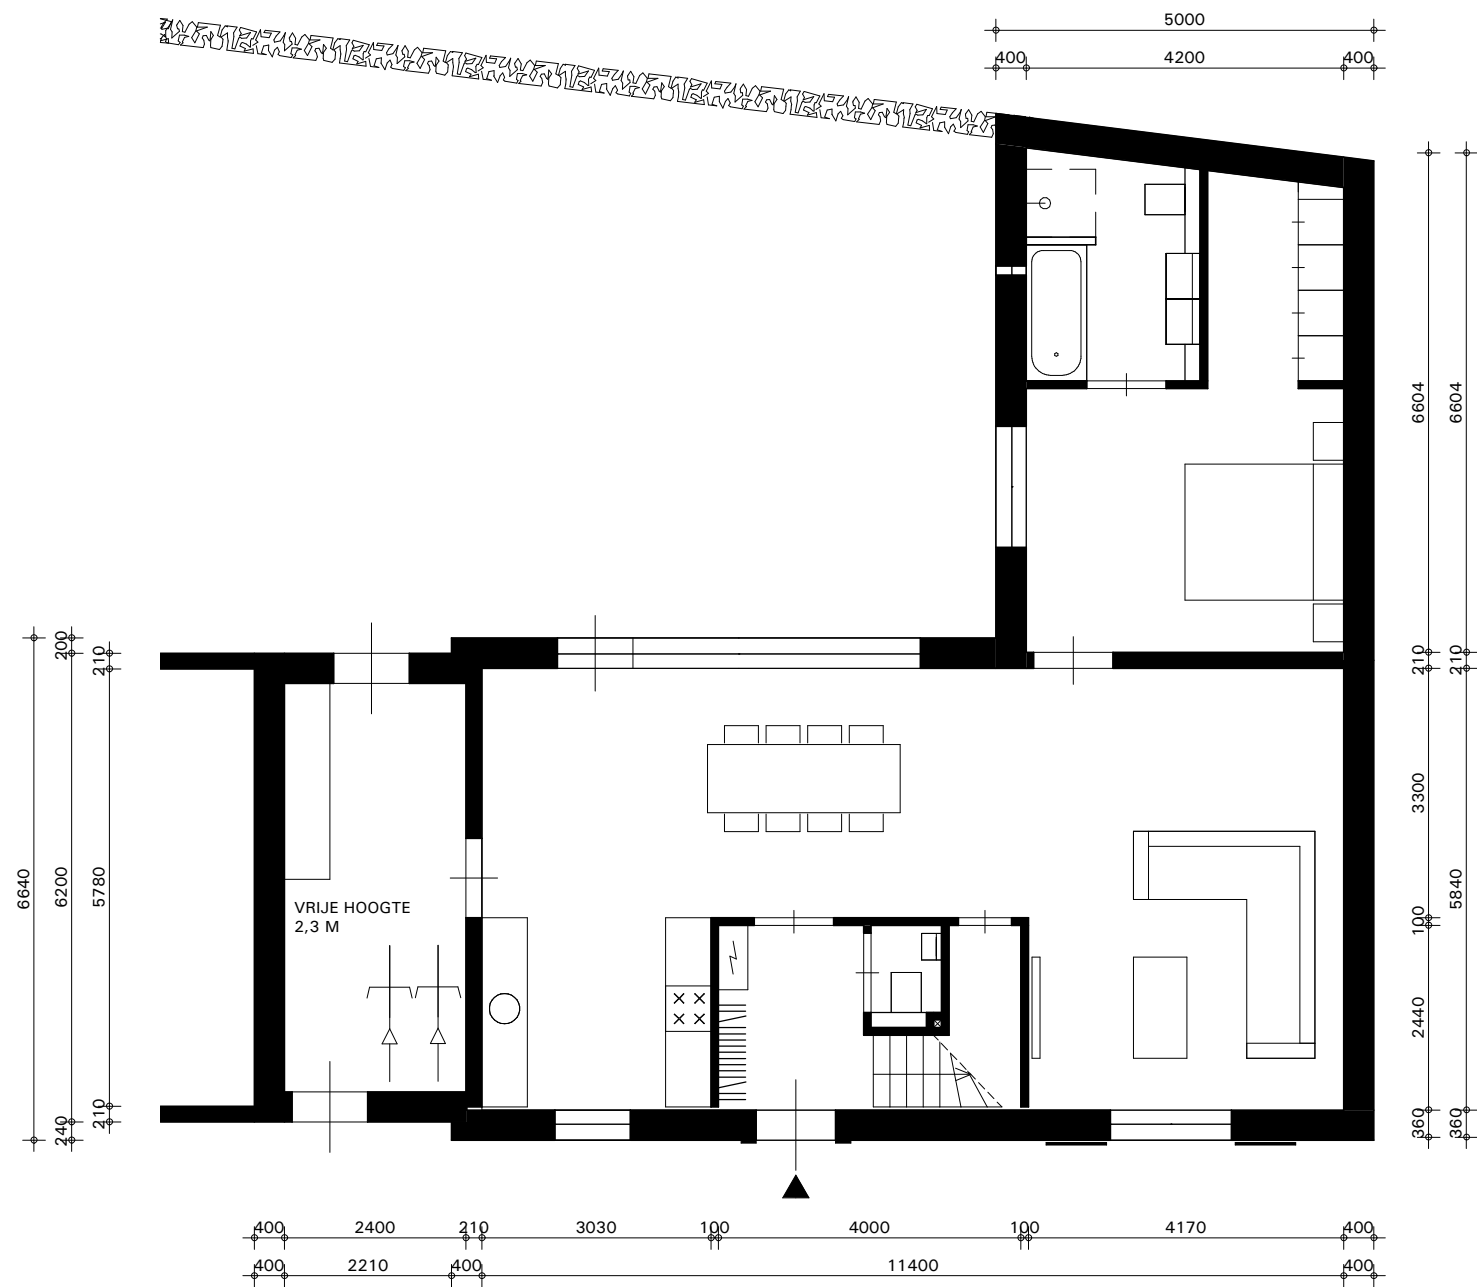


BEGANE GROND

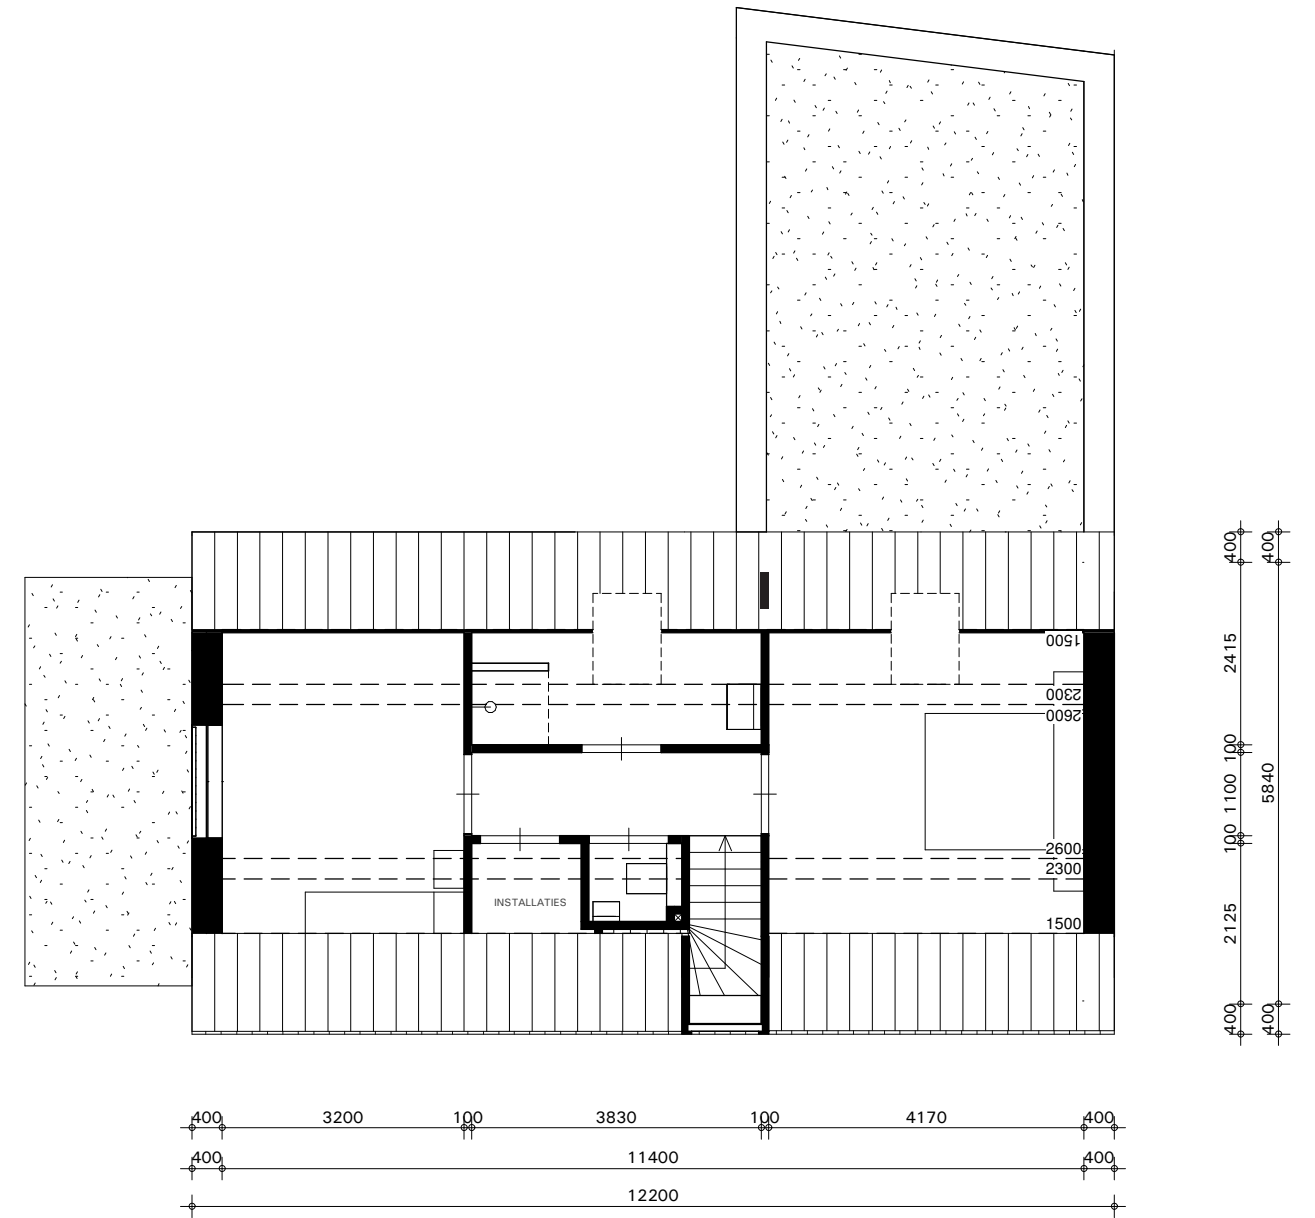


VERDIEPING

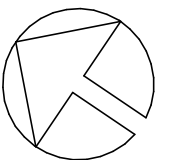


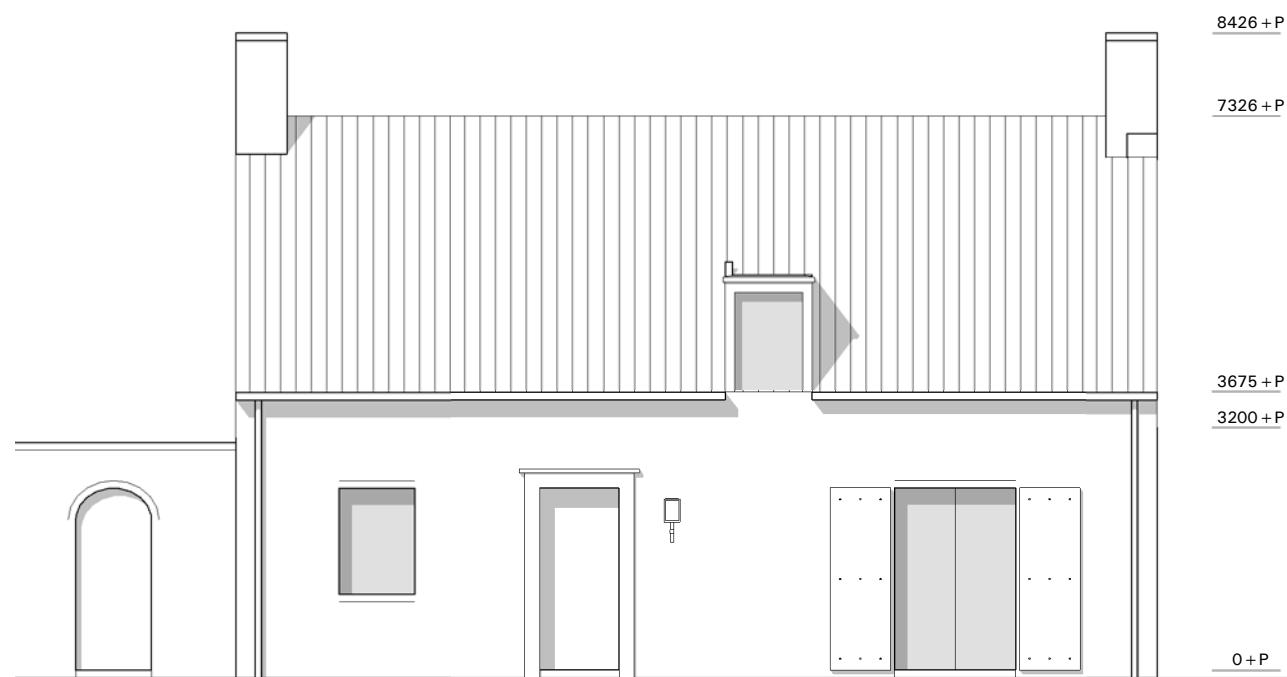


VOORGEVEL

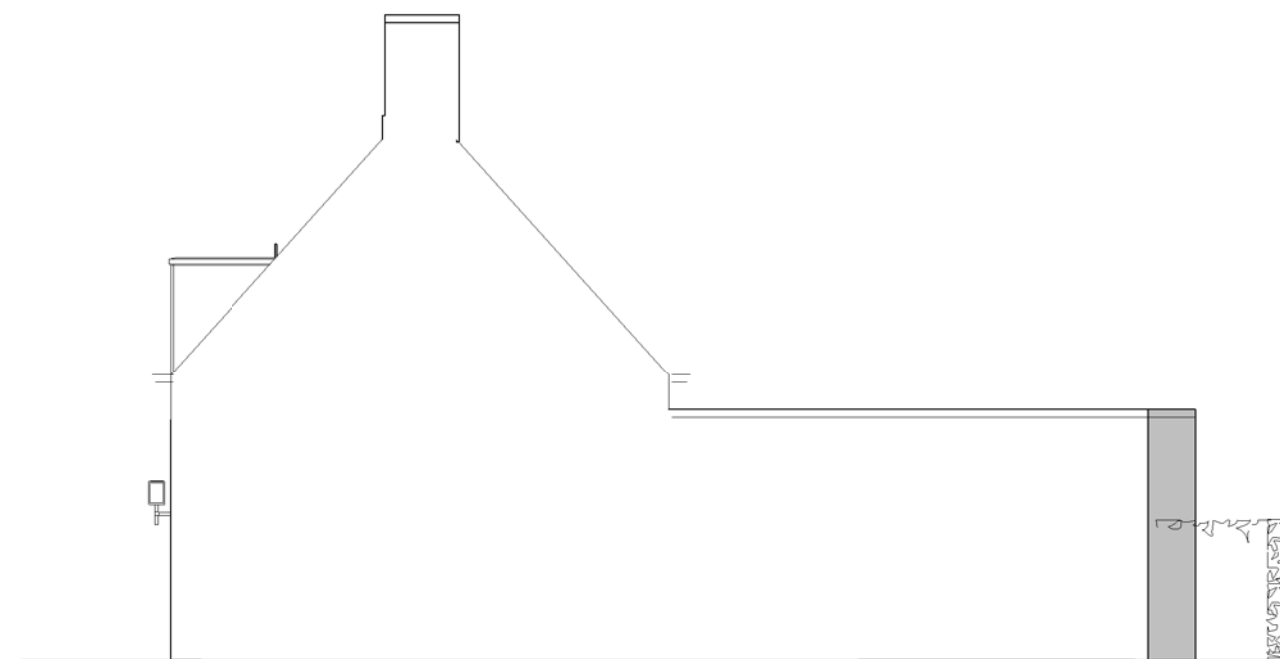


RECHTERGEVEL

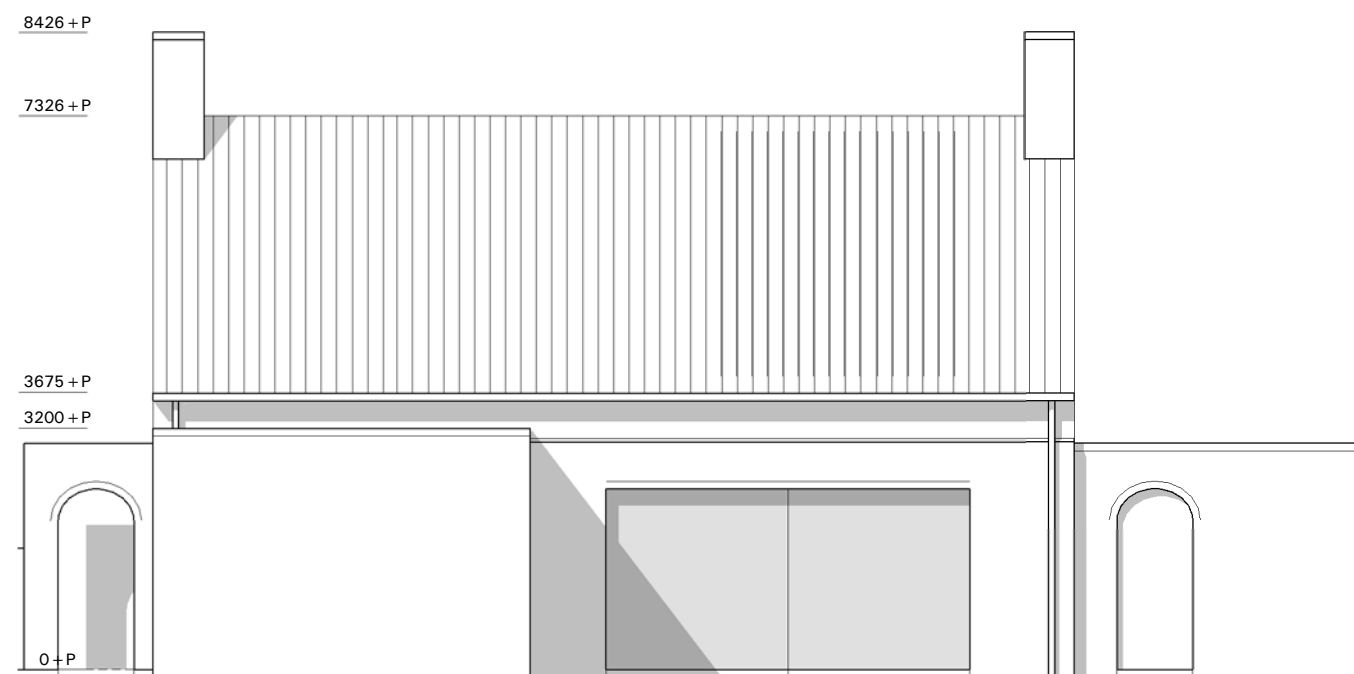


ACHTERGEVEL

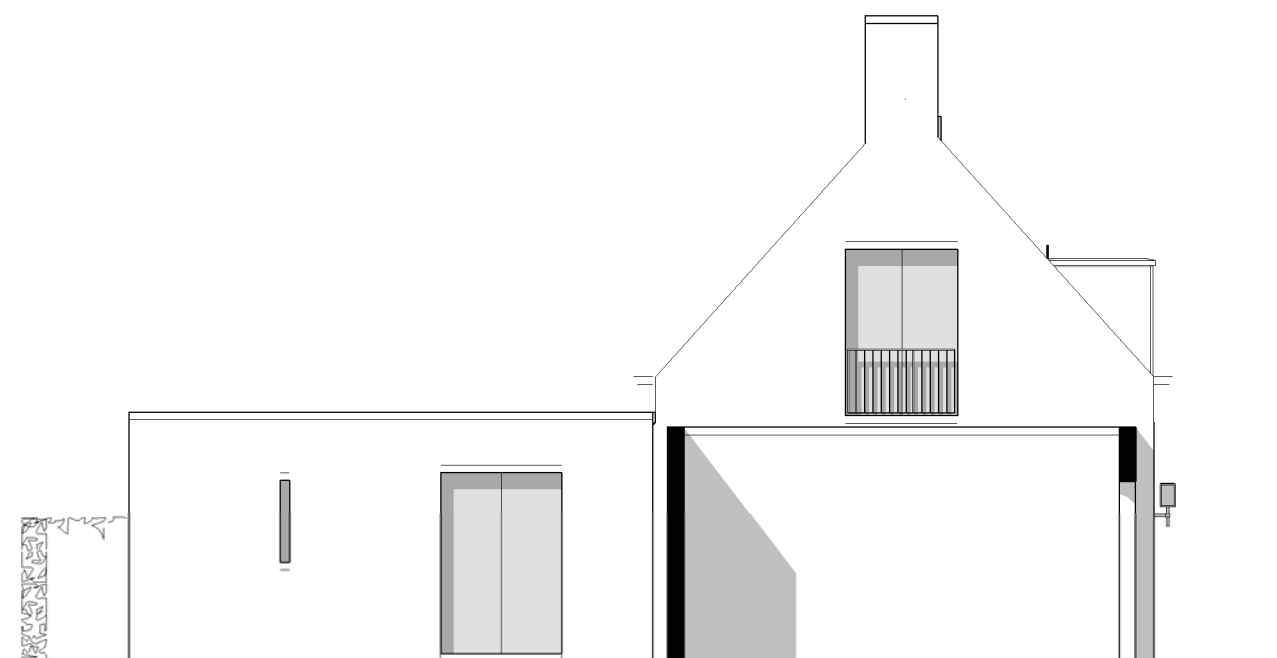



LINKERGEVEL

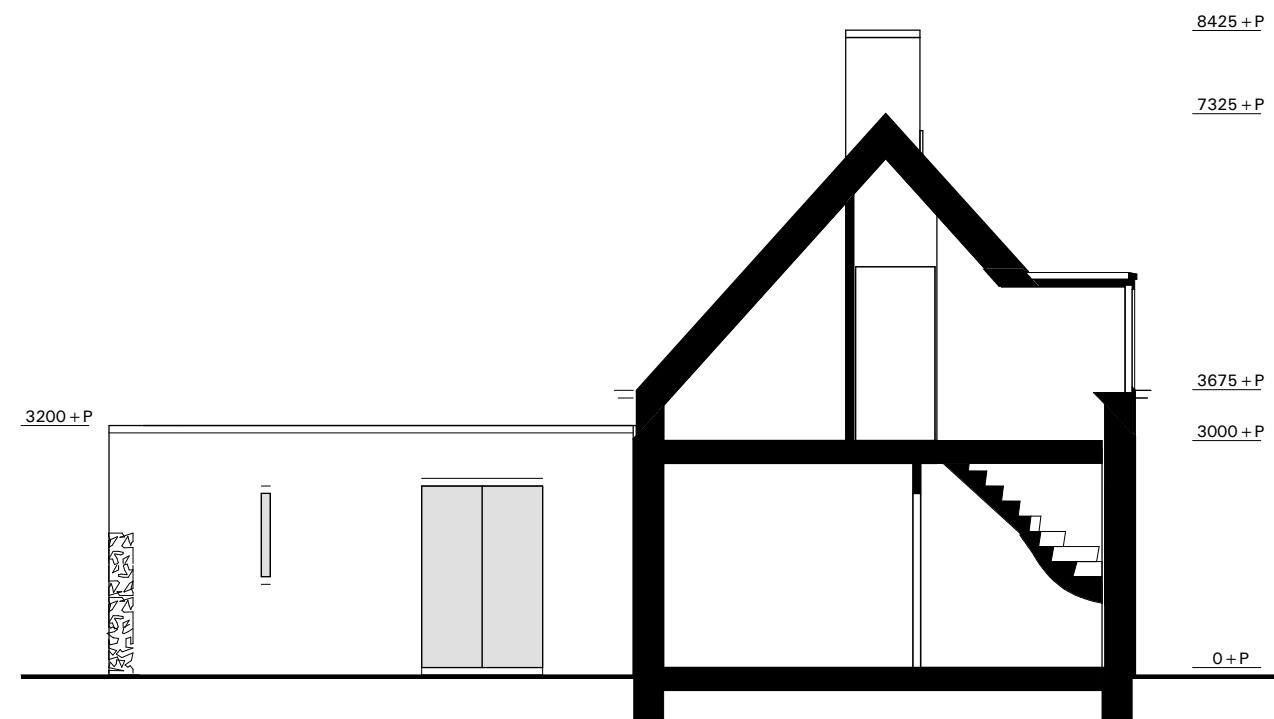


WONING B4

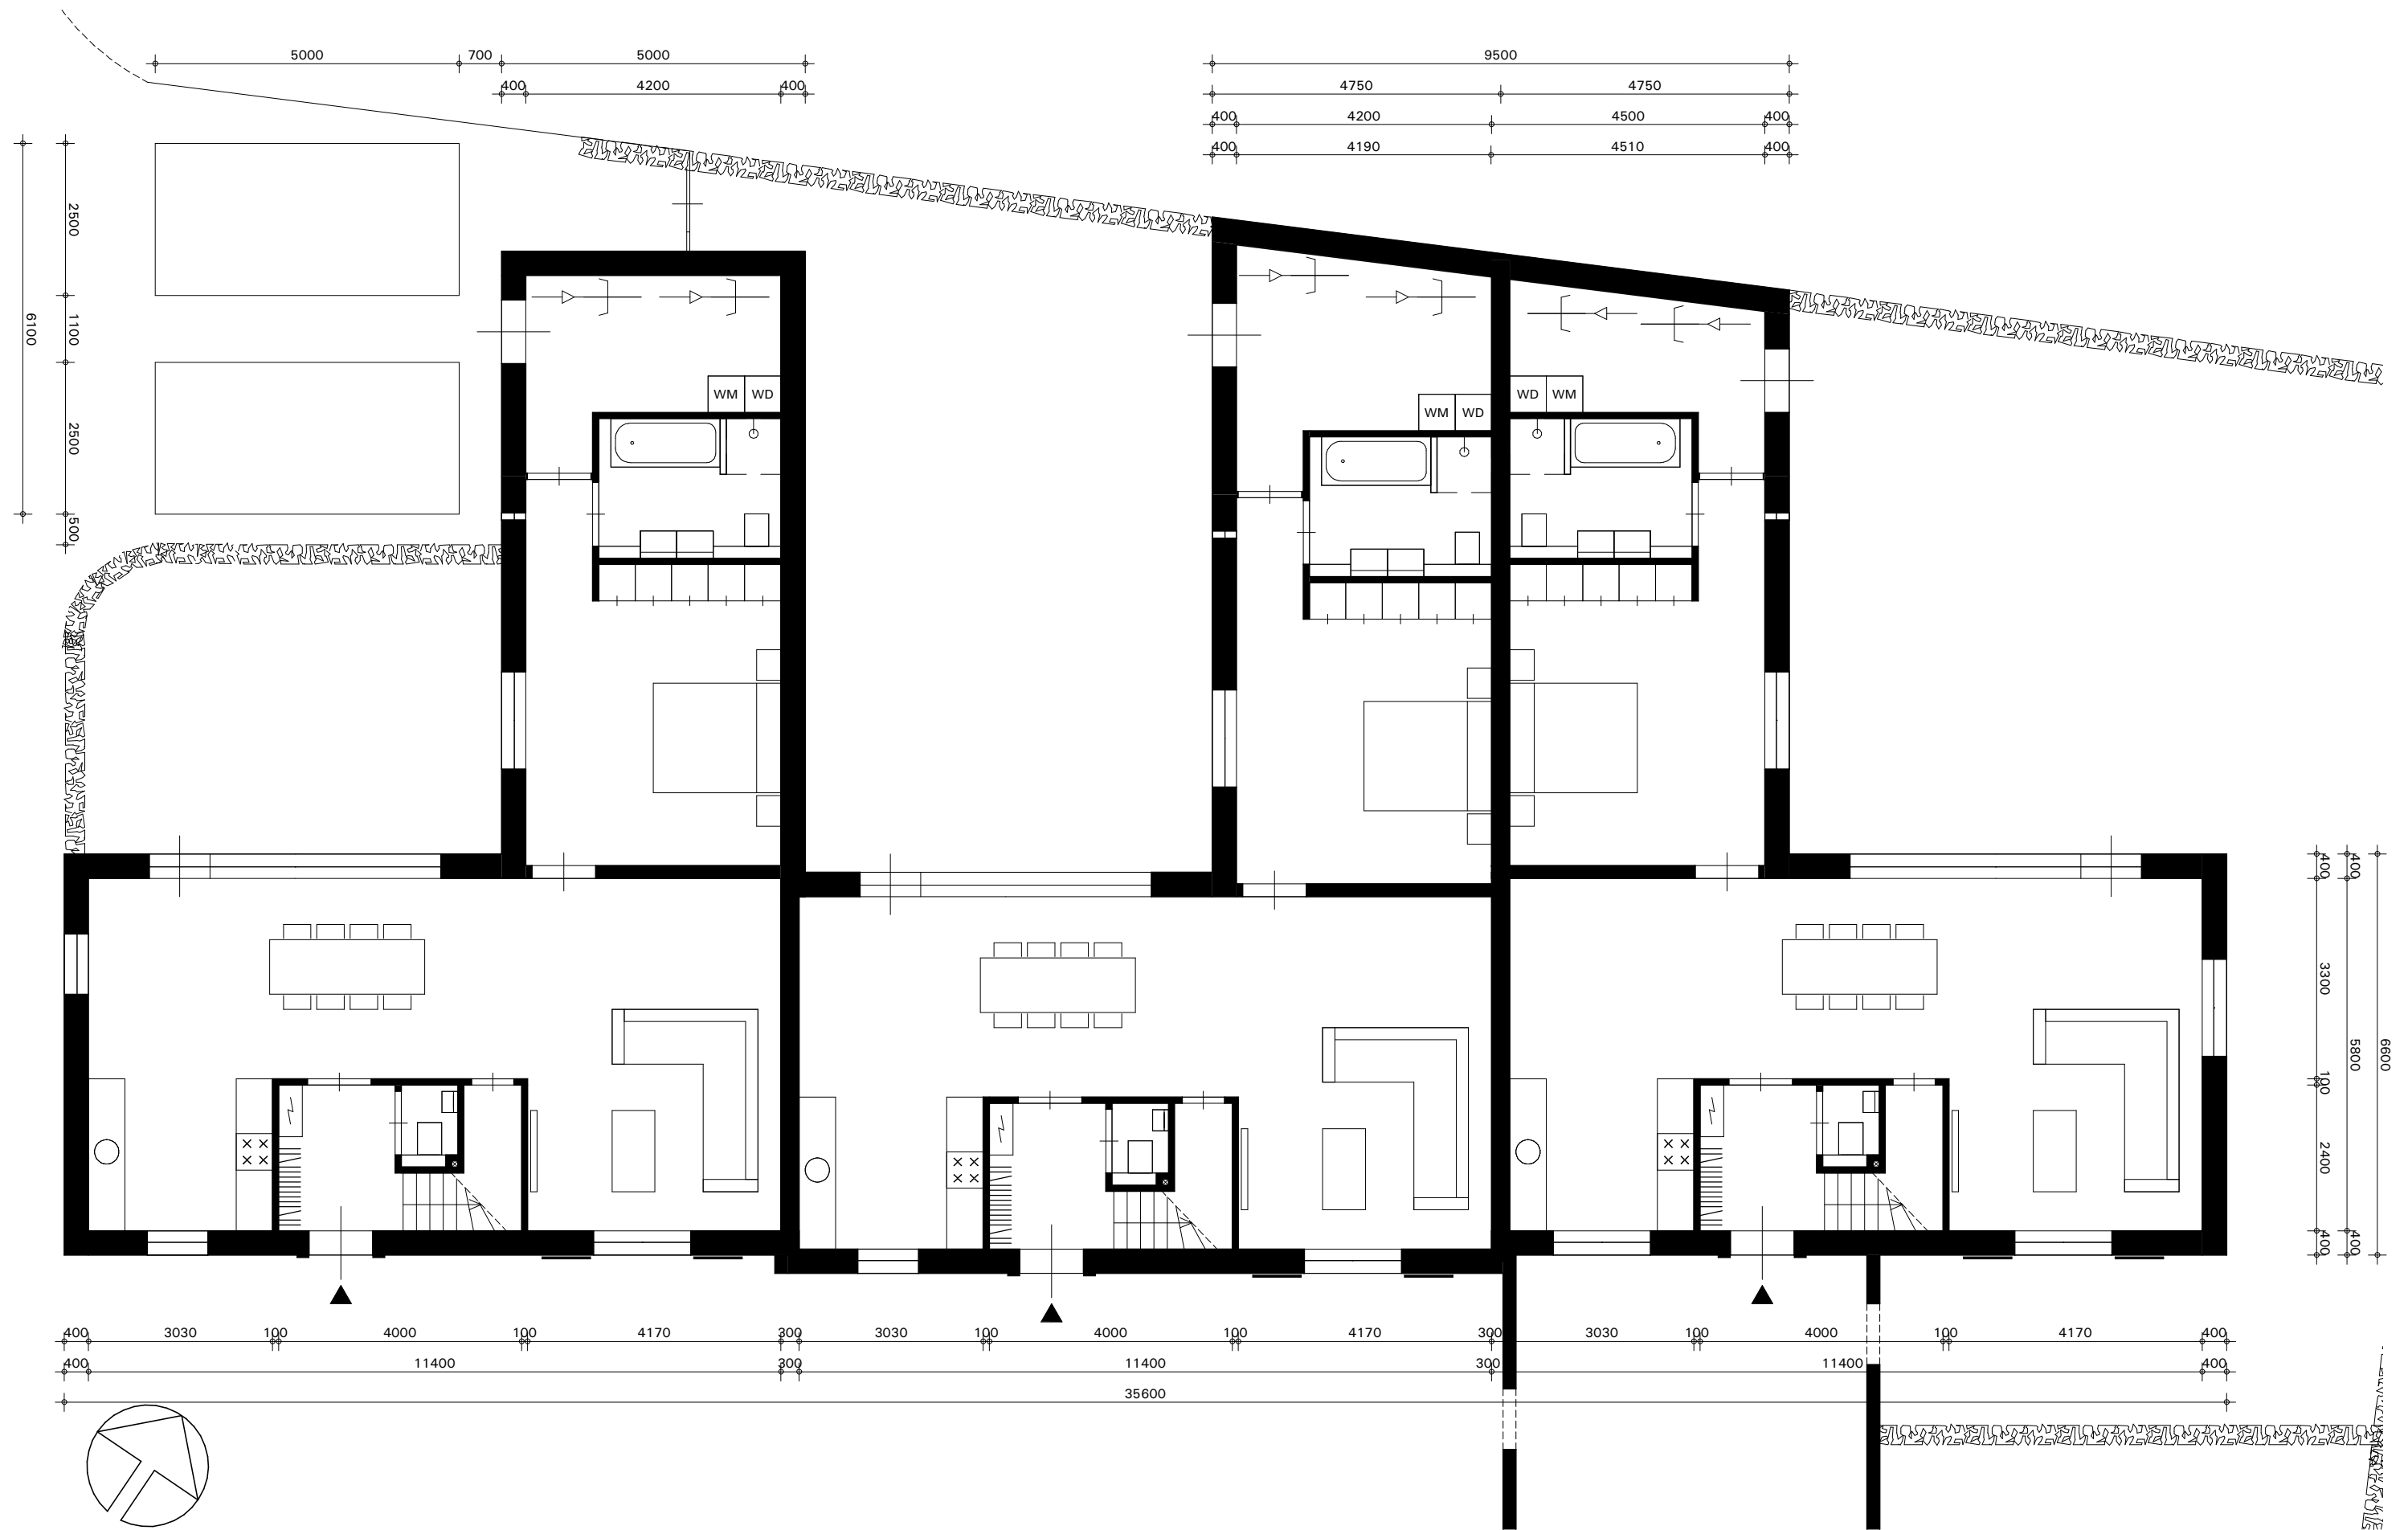

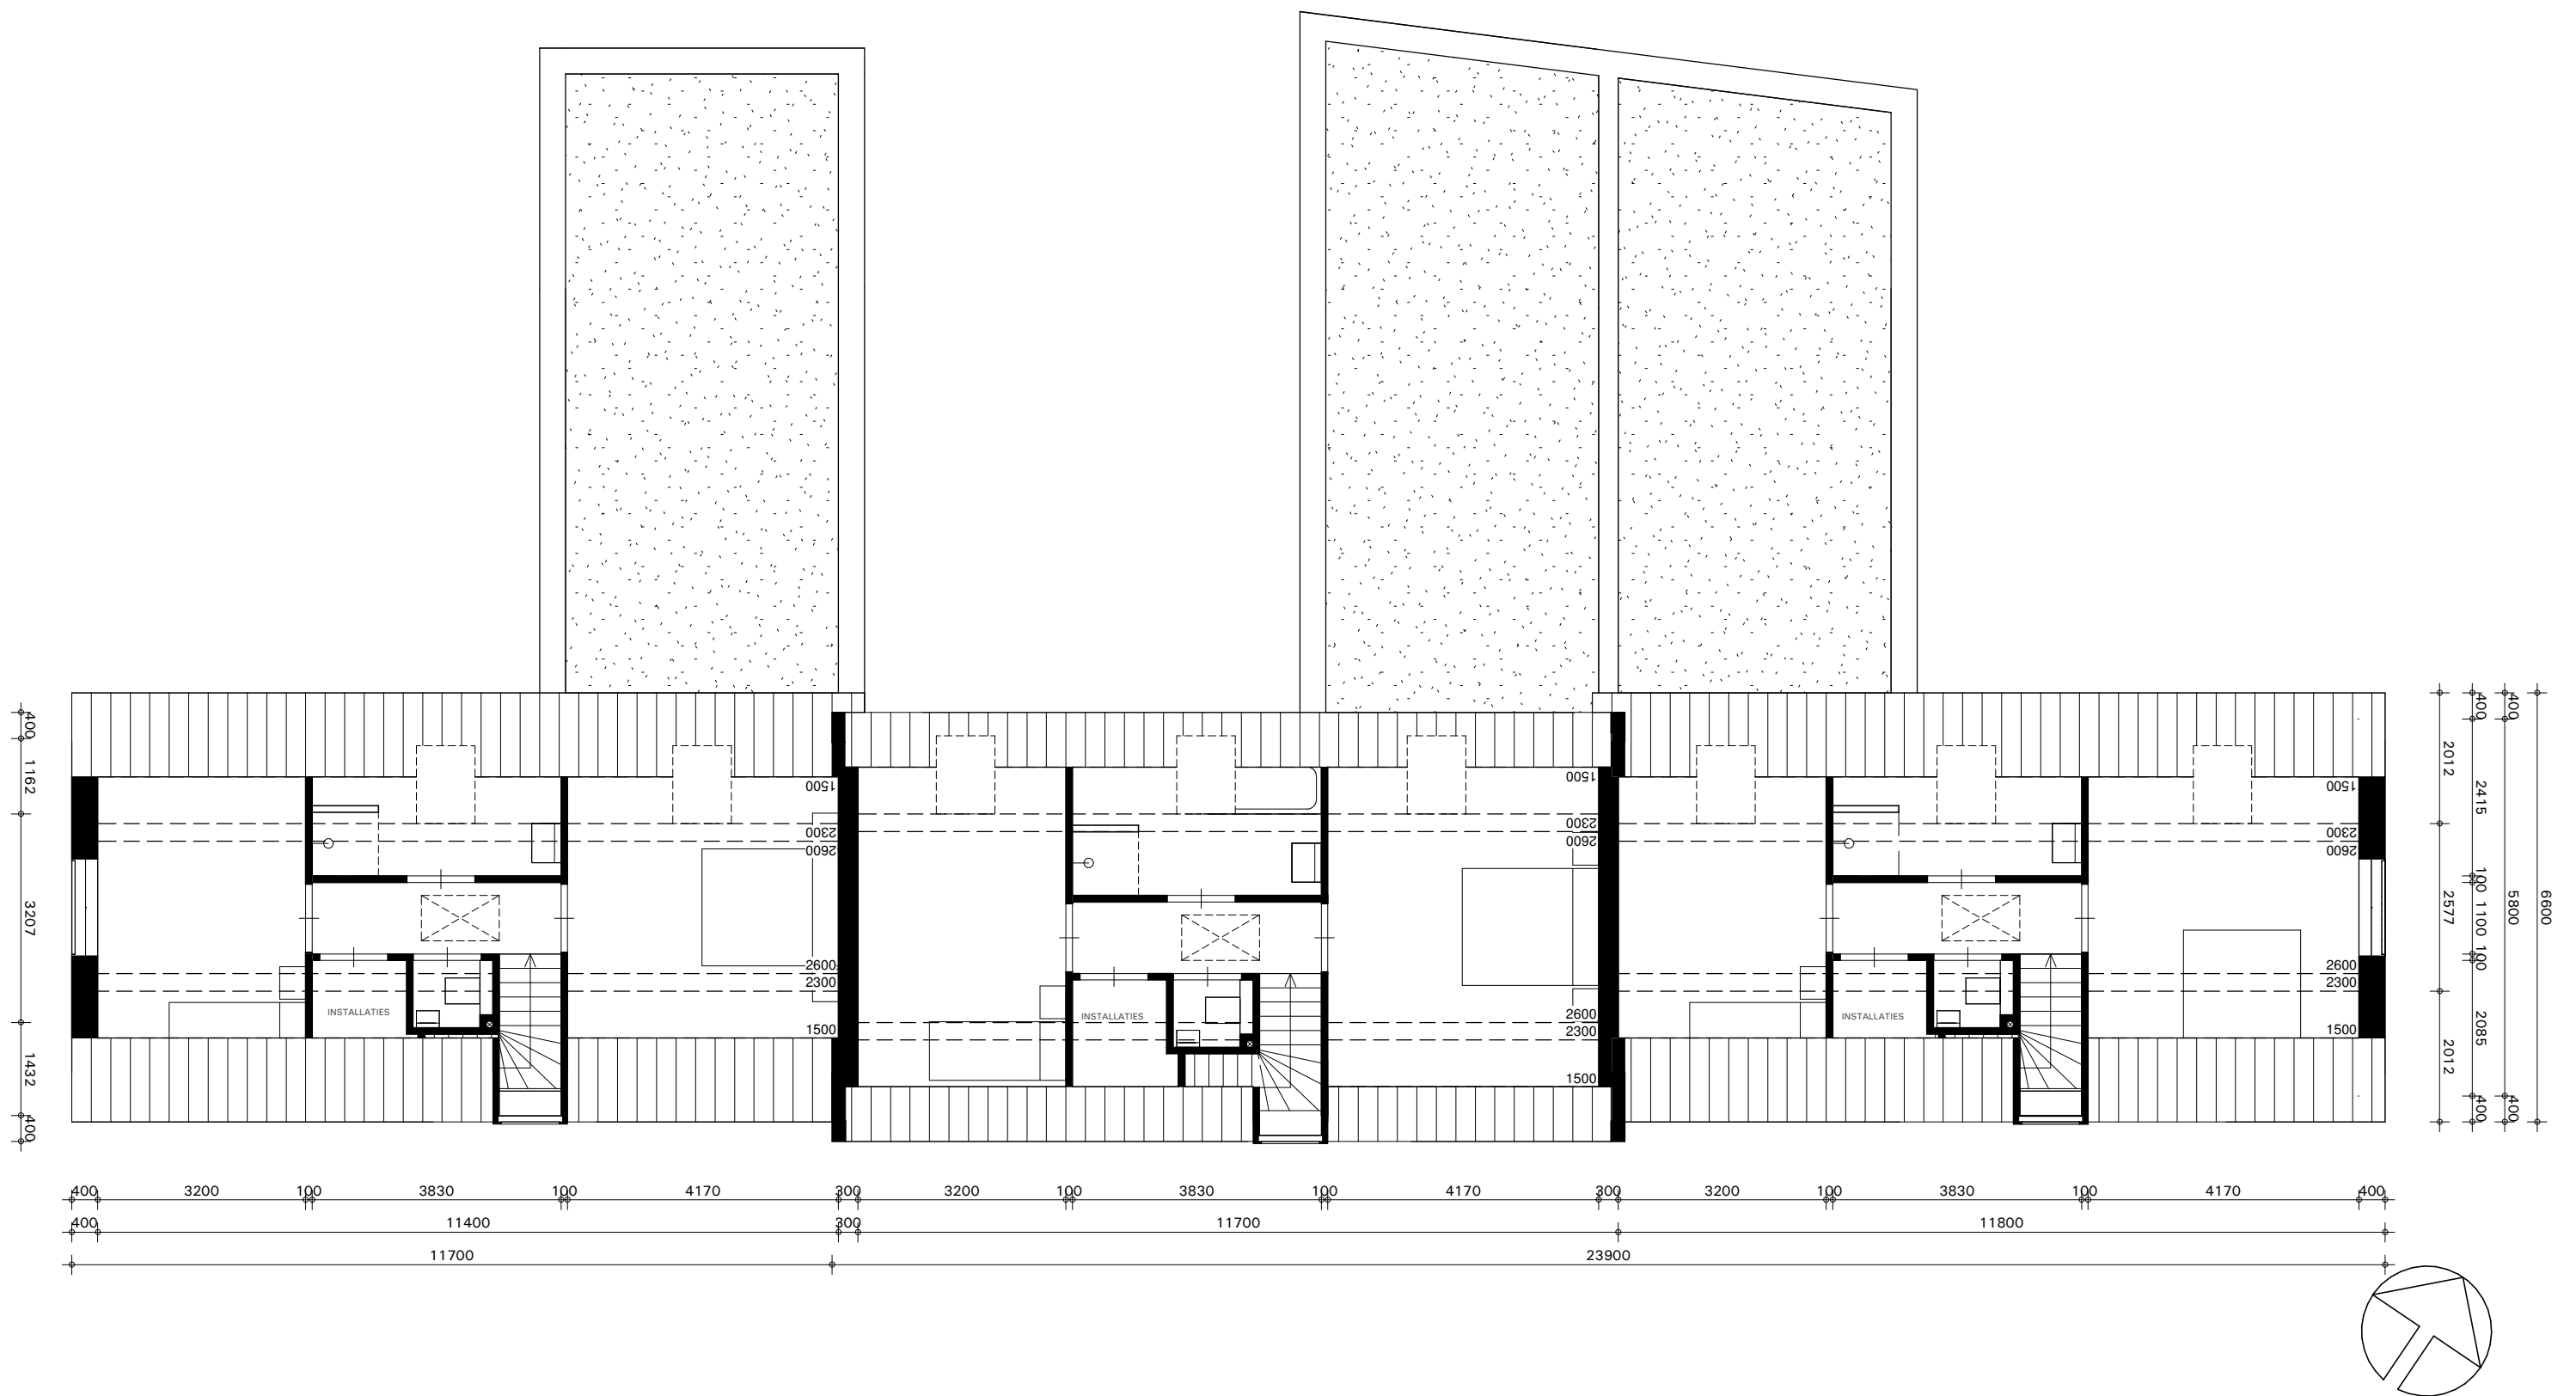

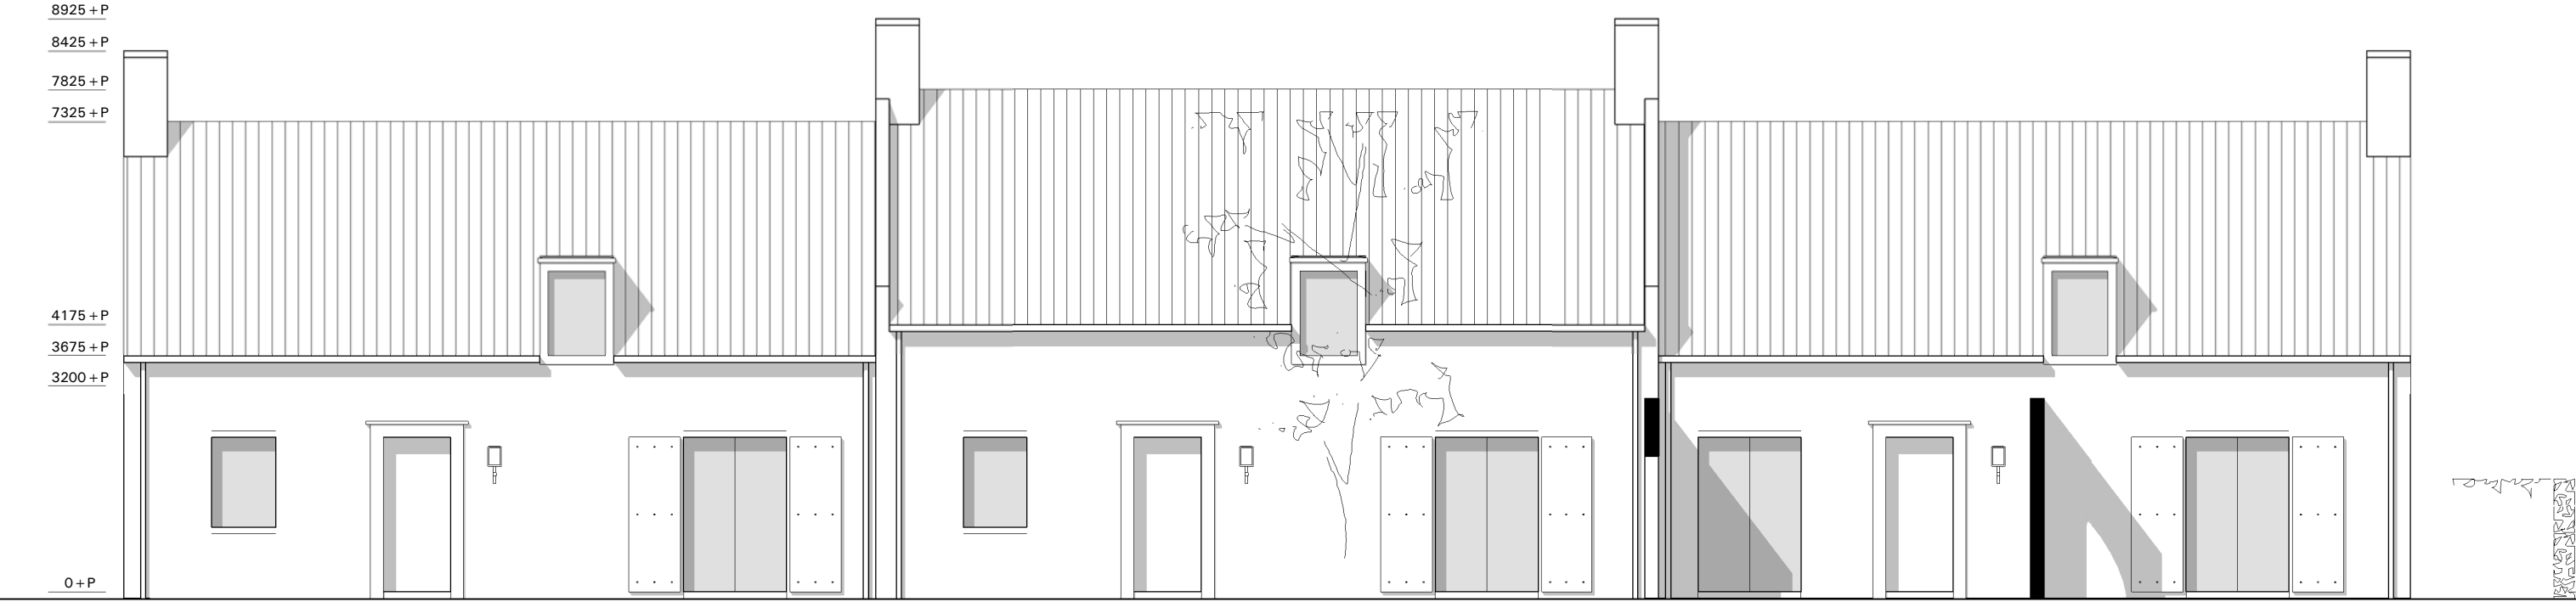


VOORGEVEL

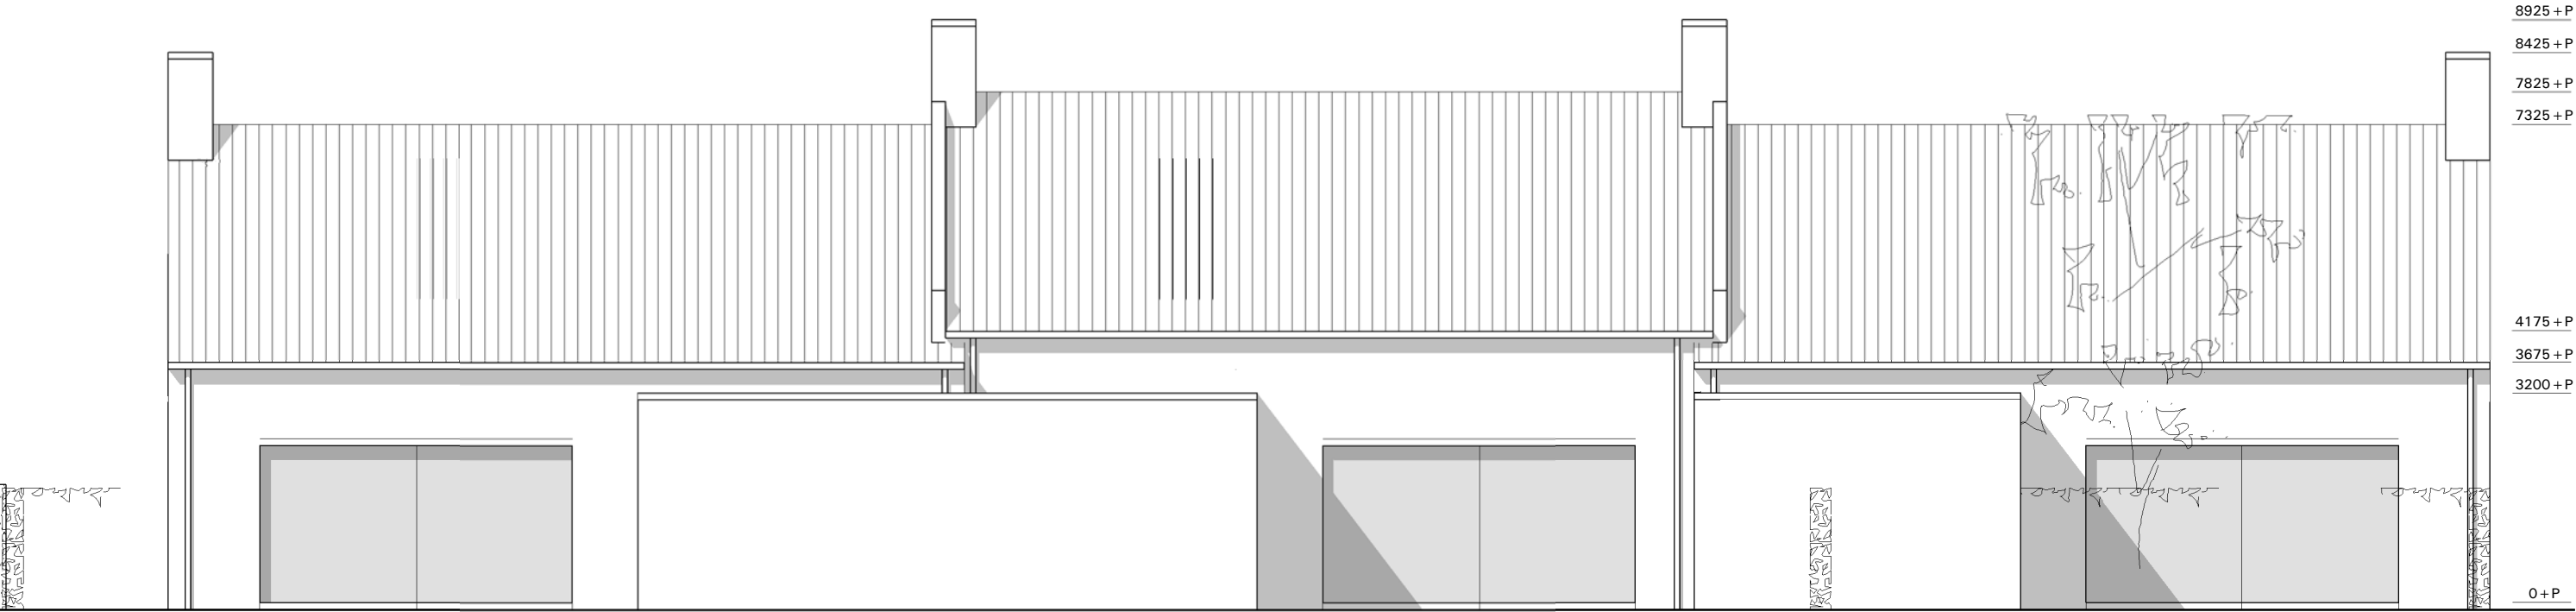



ACHTERGEVEL





LINKERGEVEL

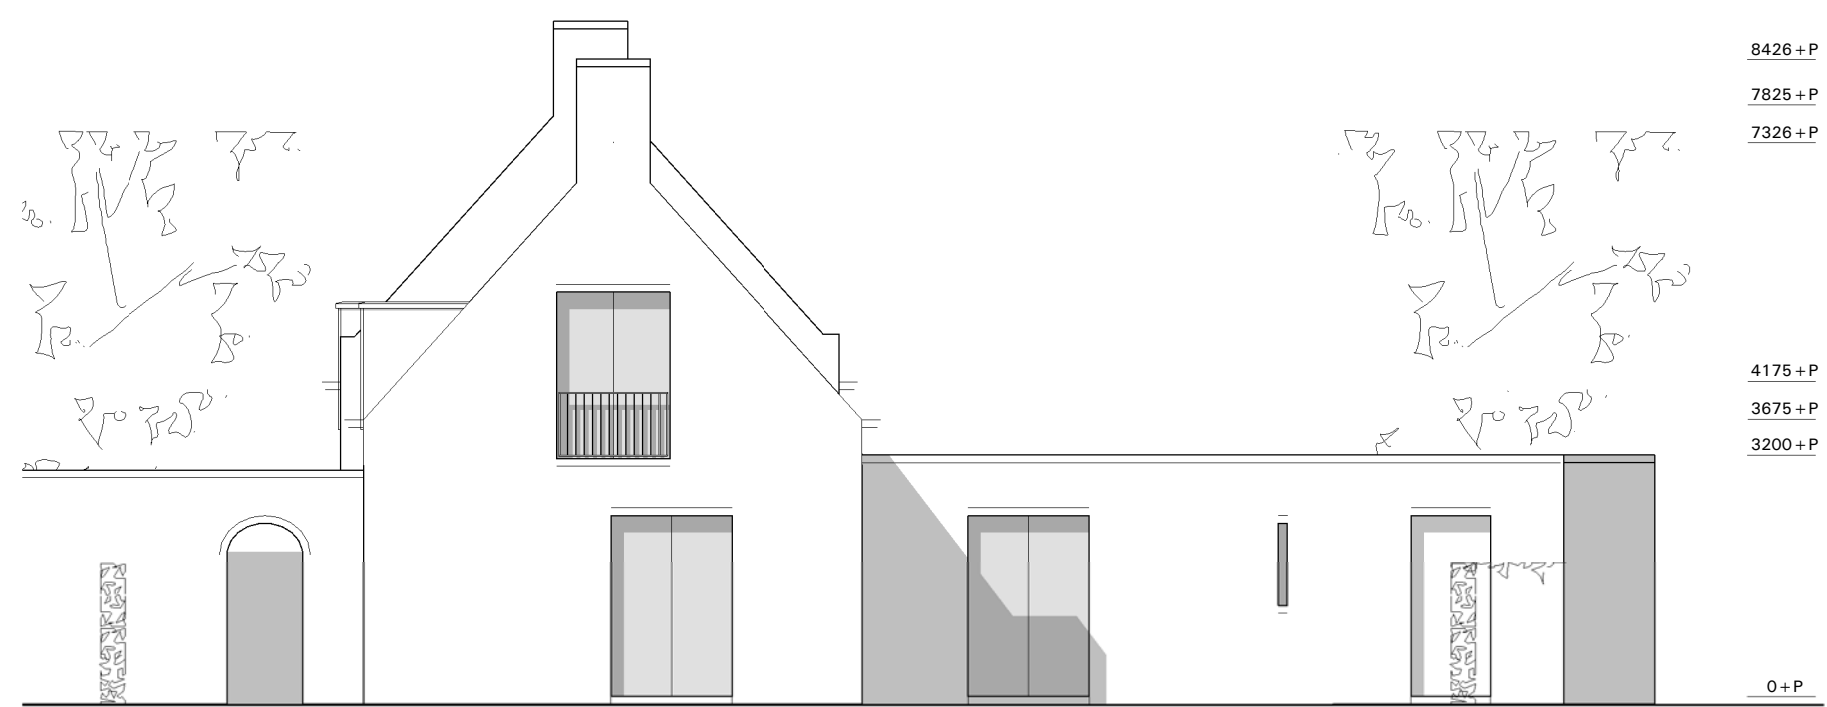



RECHTERGEVEL

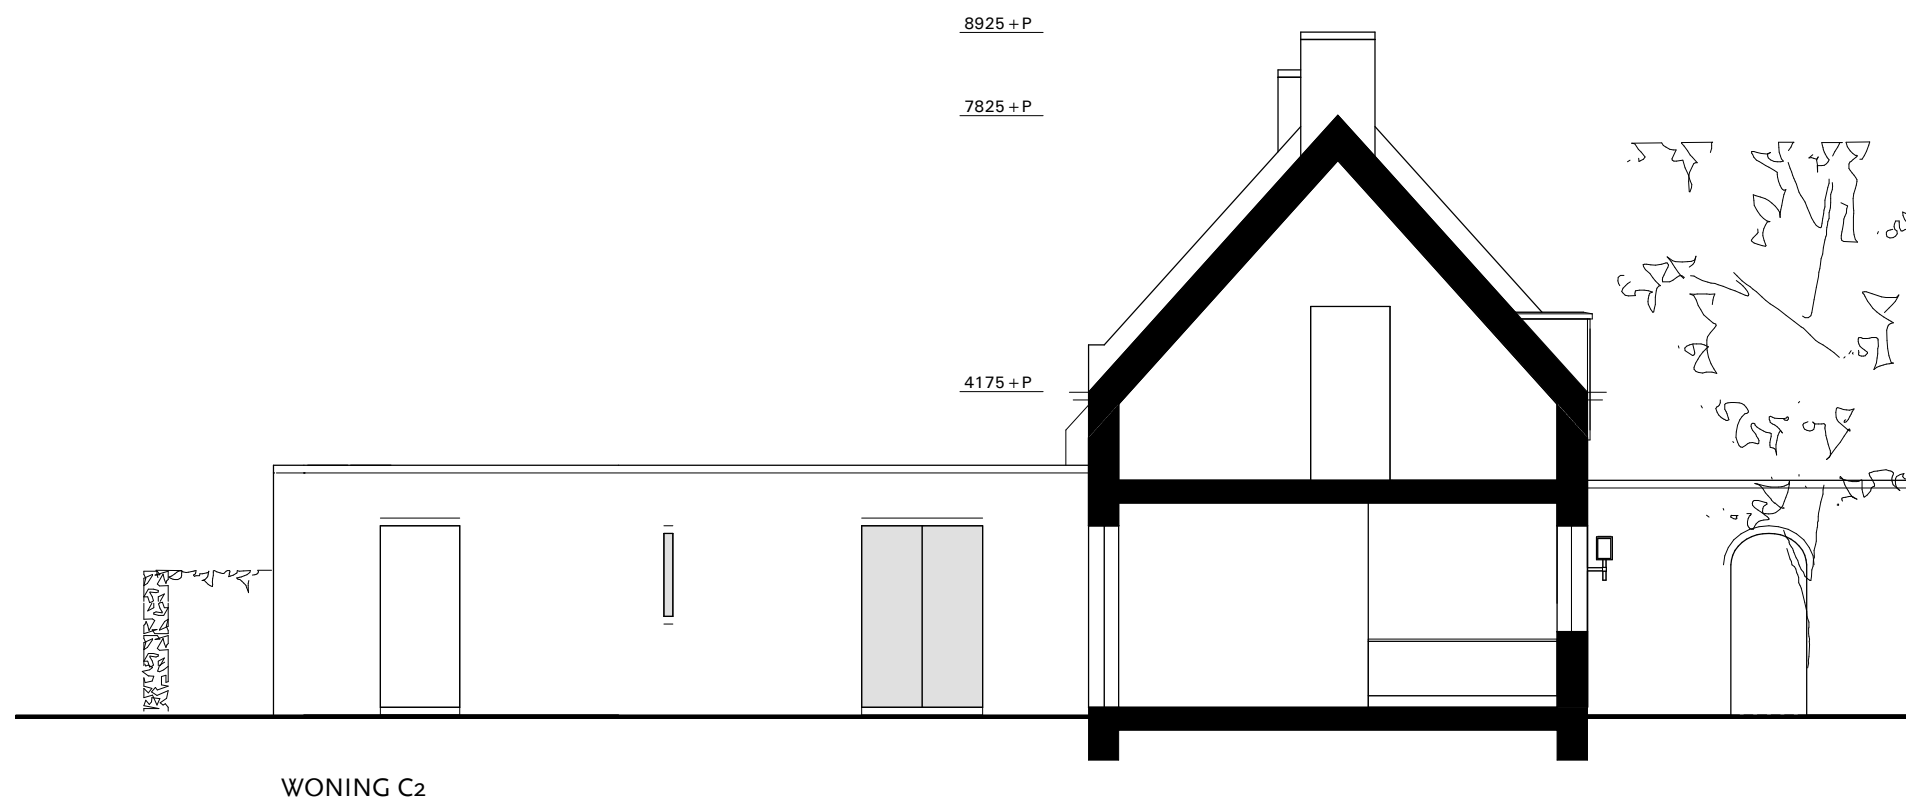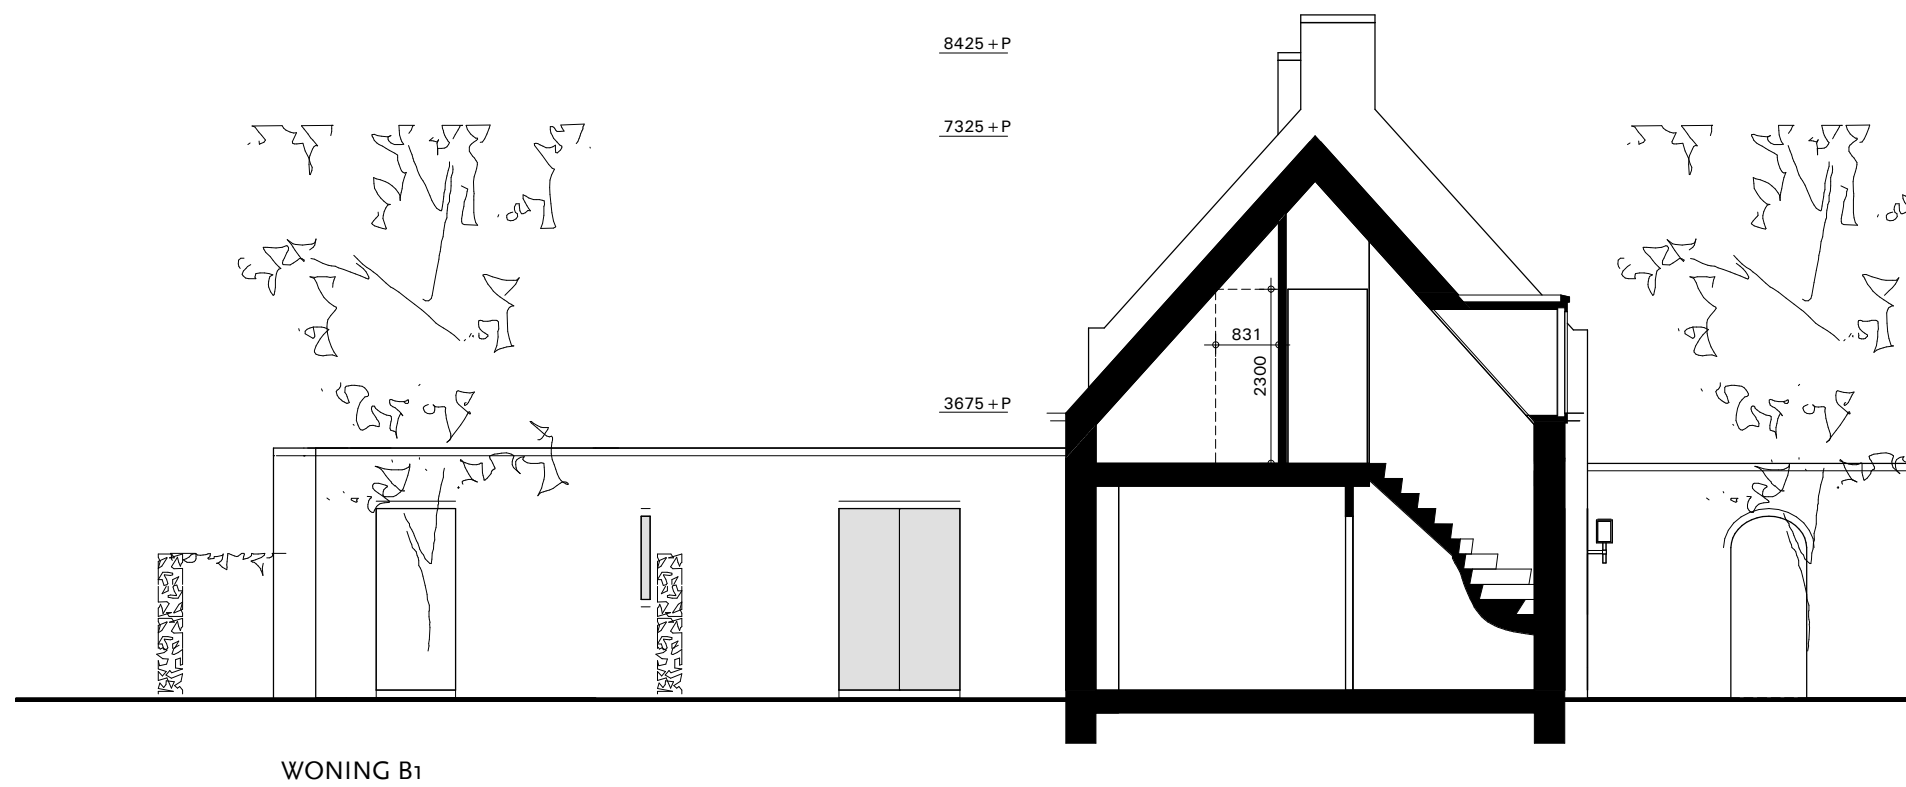


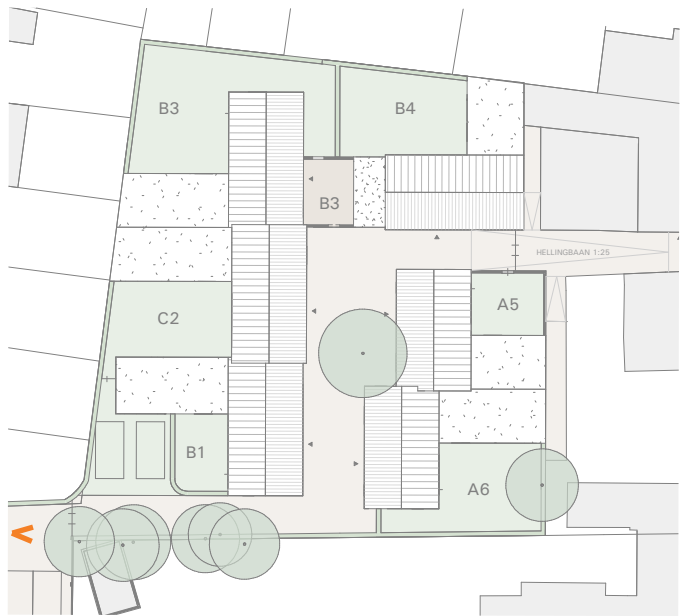


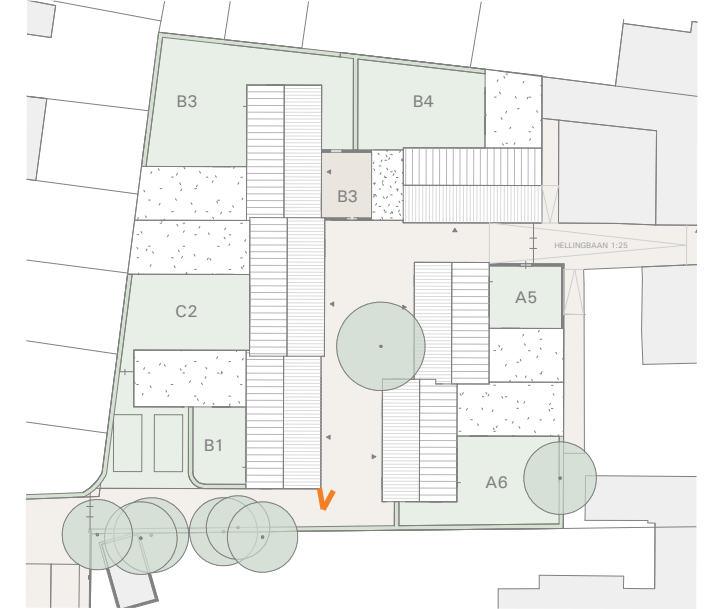

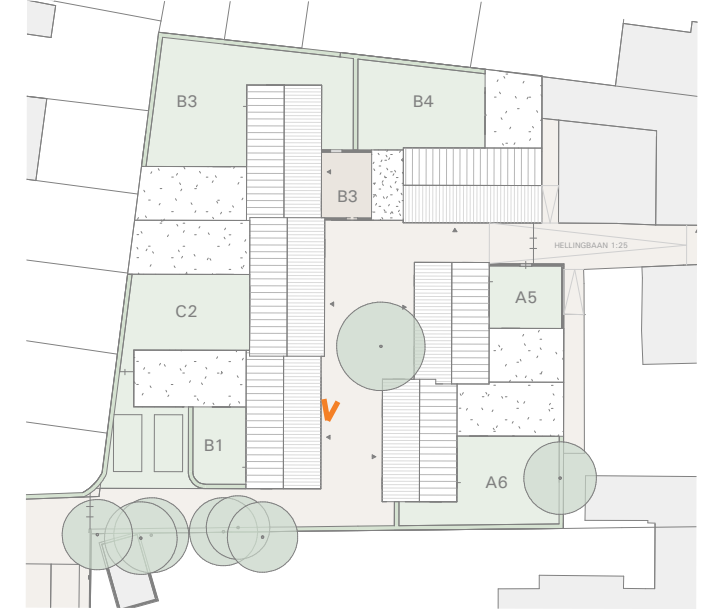

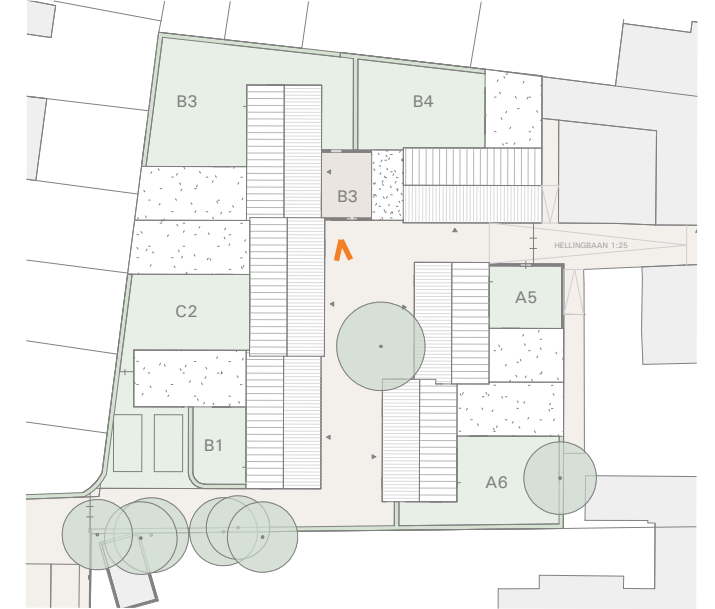

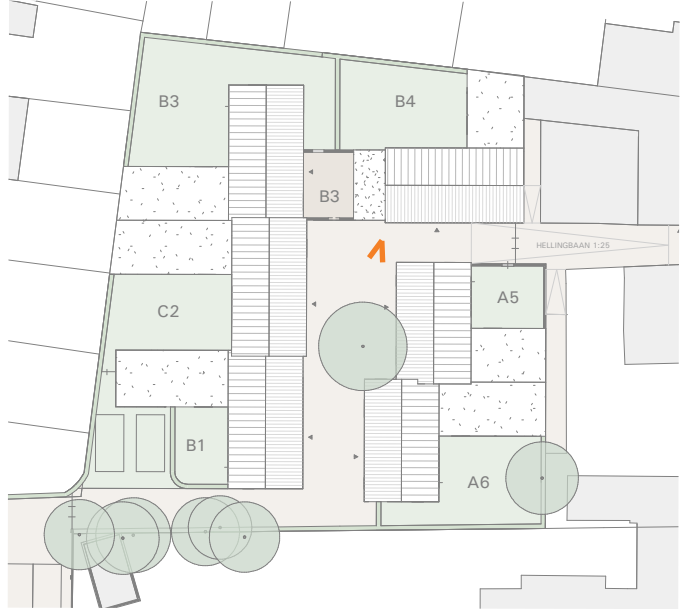

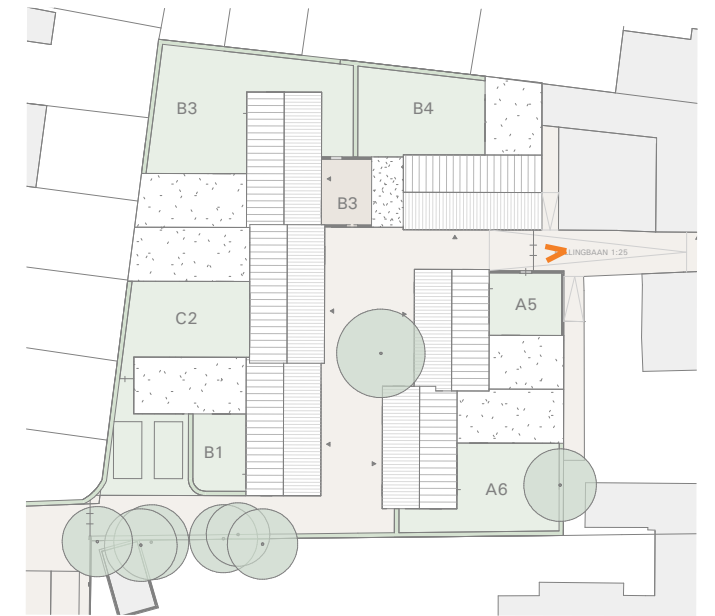





BEDAUX DE BROUWER ARCHITECTEN

Dr. Keyzerlaan 2
5051 PB Goirle

T. 013 - 5368555
E. post@bedauxdebrouwer.nl
W. www.bedauxdebrouwer.nl