



UITGEKLAPTE AANZICHT KLIMPARK

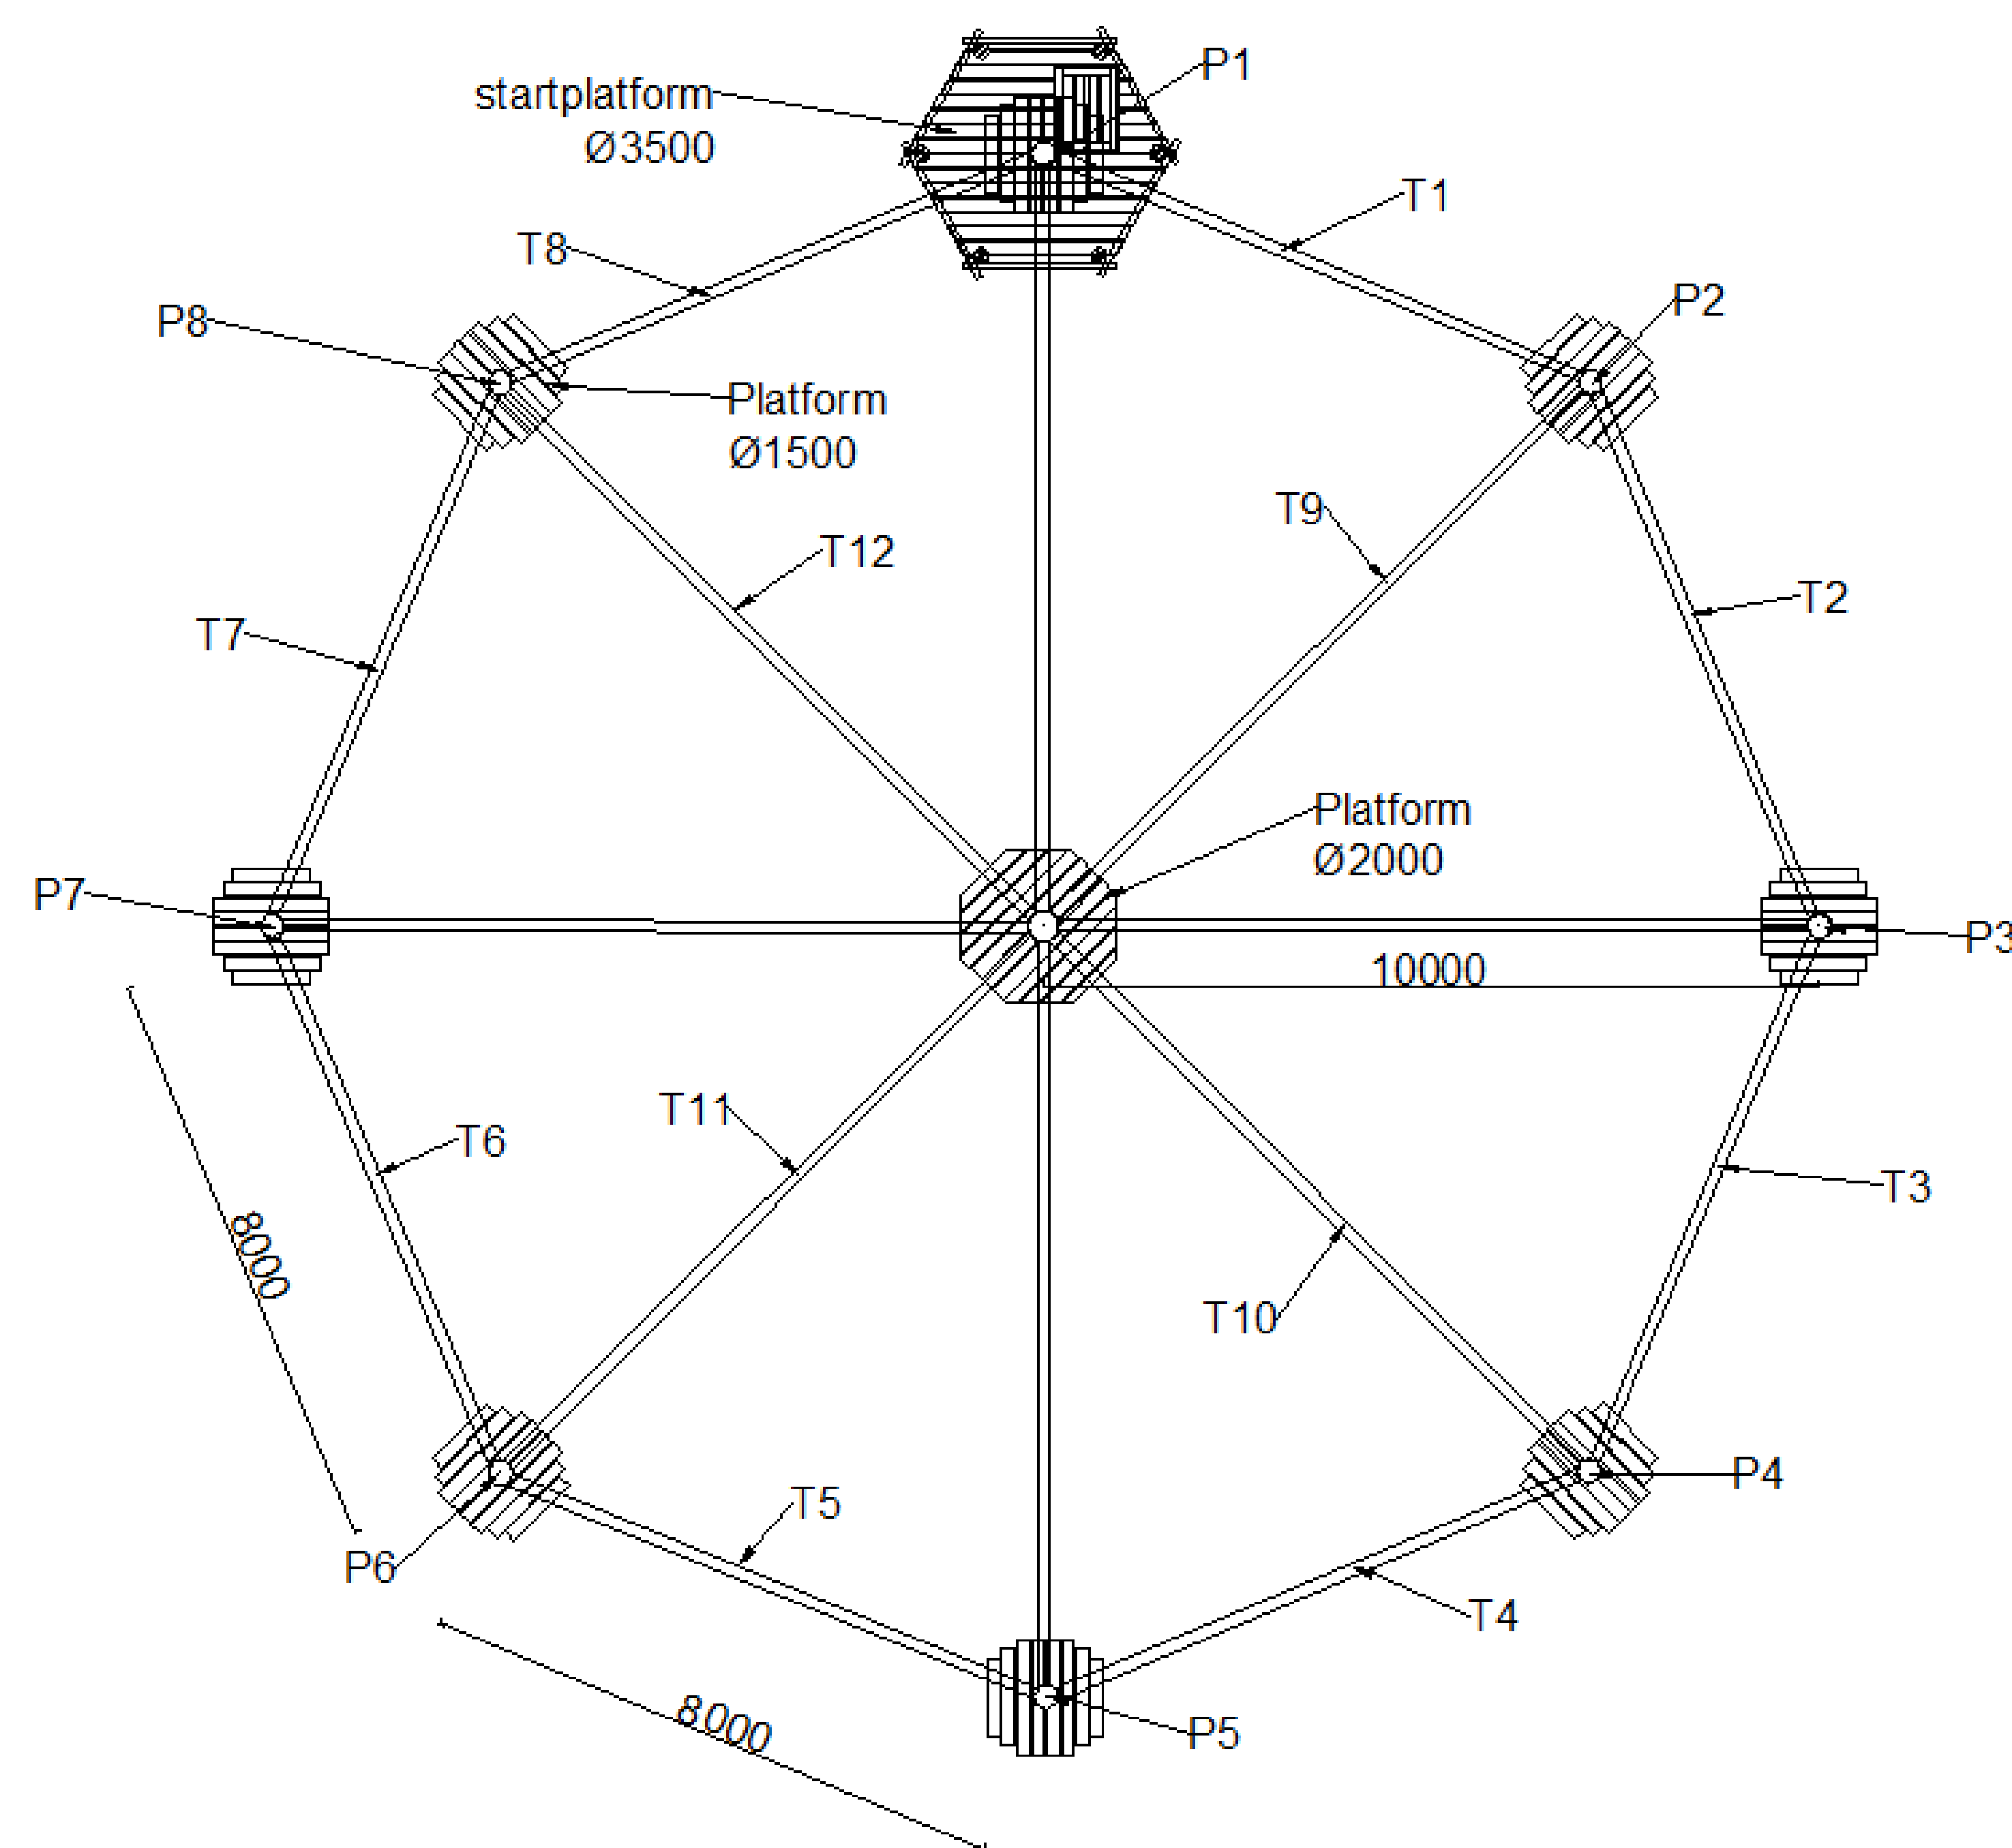


BOVENAANZICHT KLIMPARK

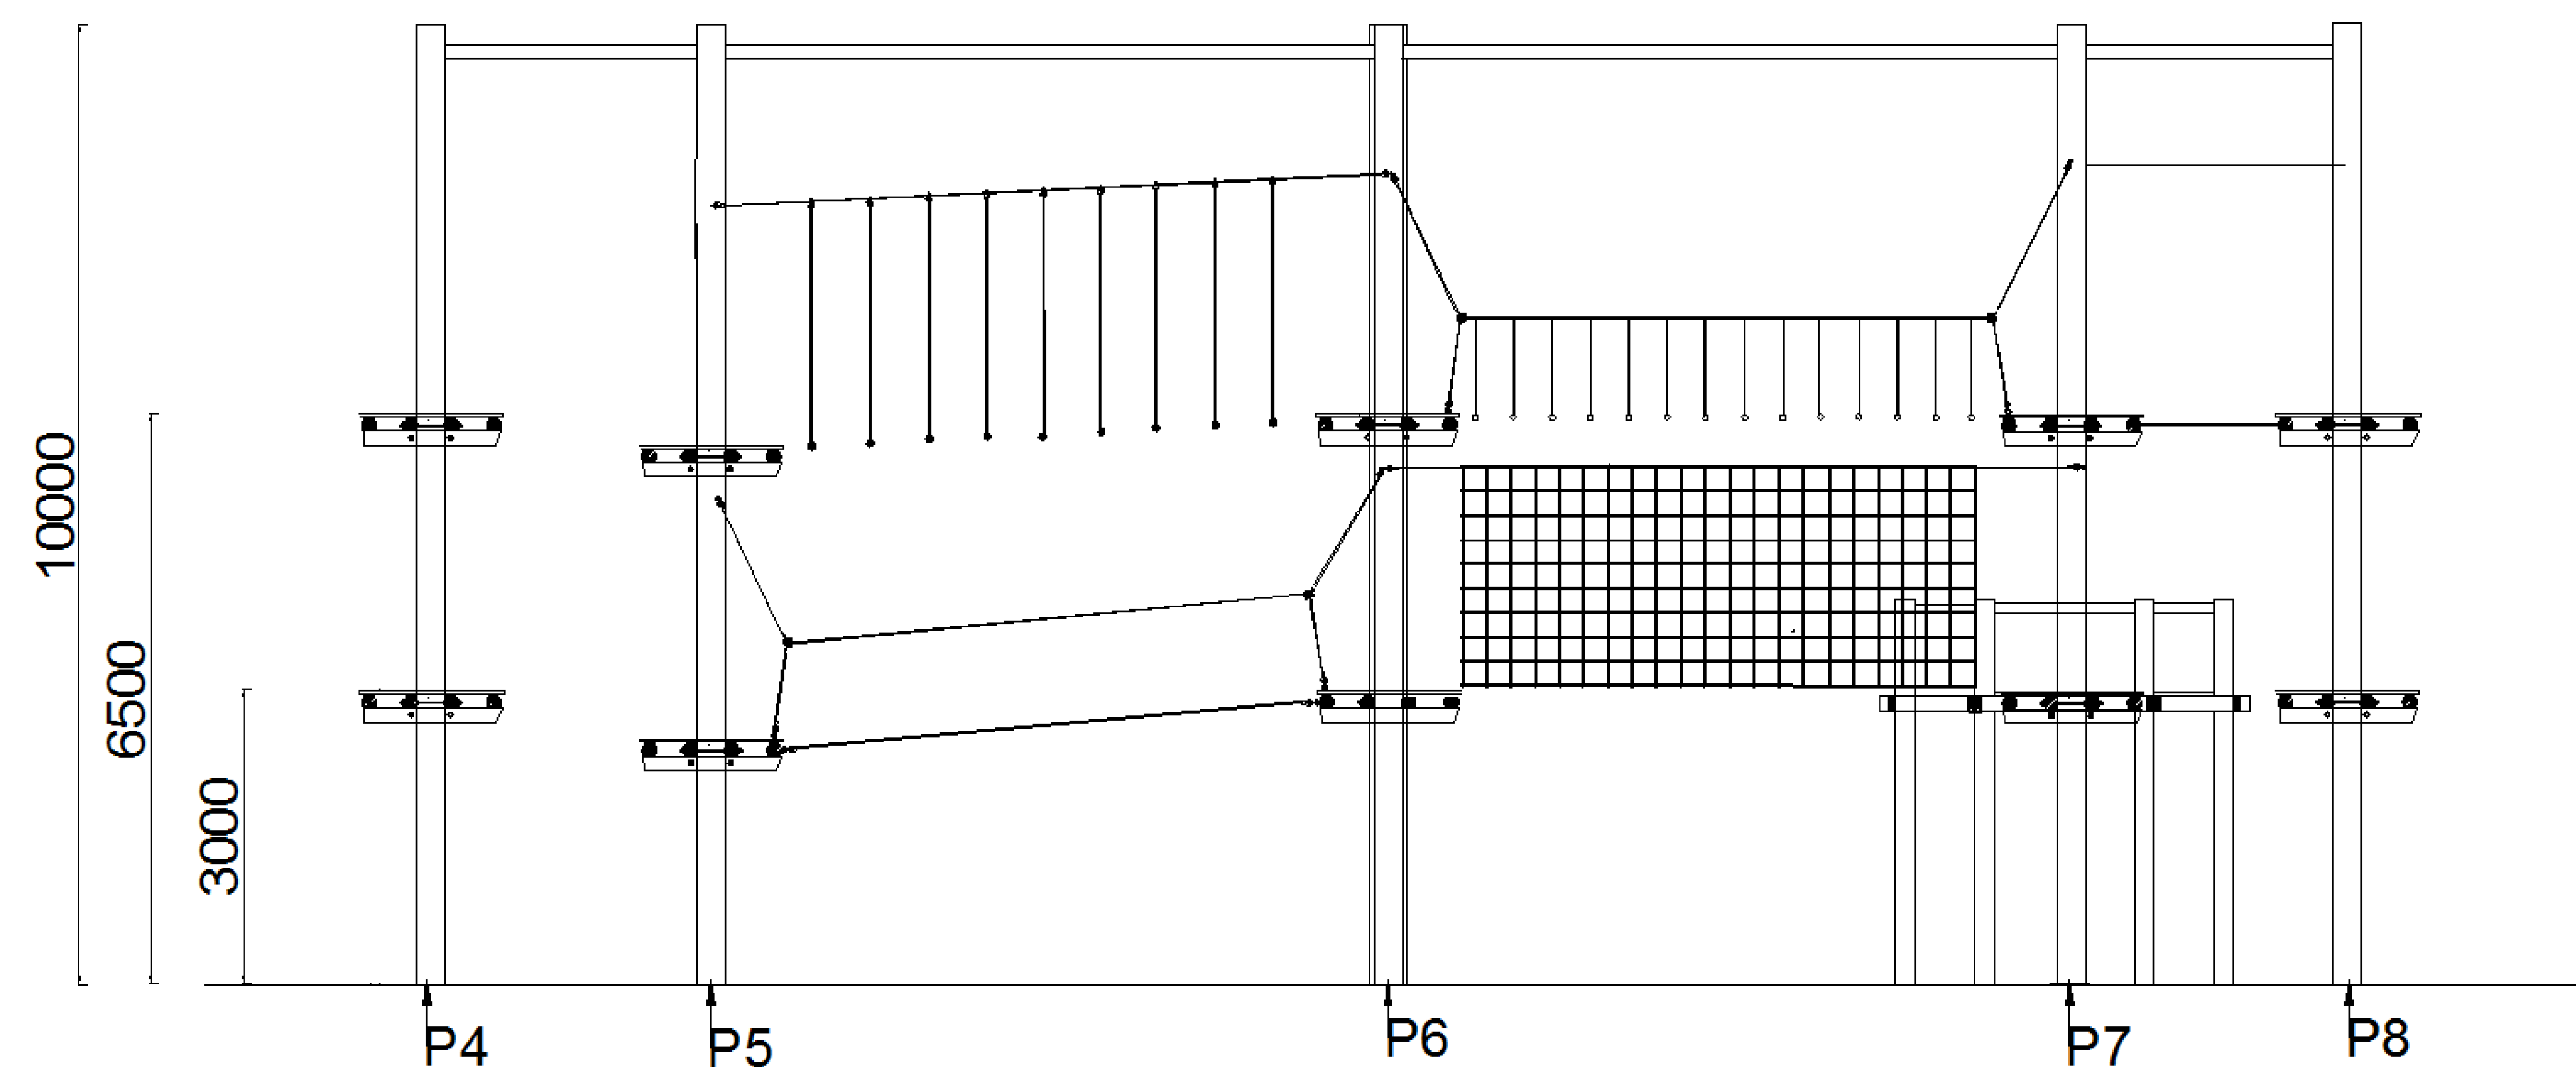

VOORAANZICHT KLIMPARK

SITUATIESCHETS
LOCATIE HEIZENSCHEDIJK
MOERGESTEL

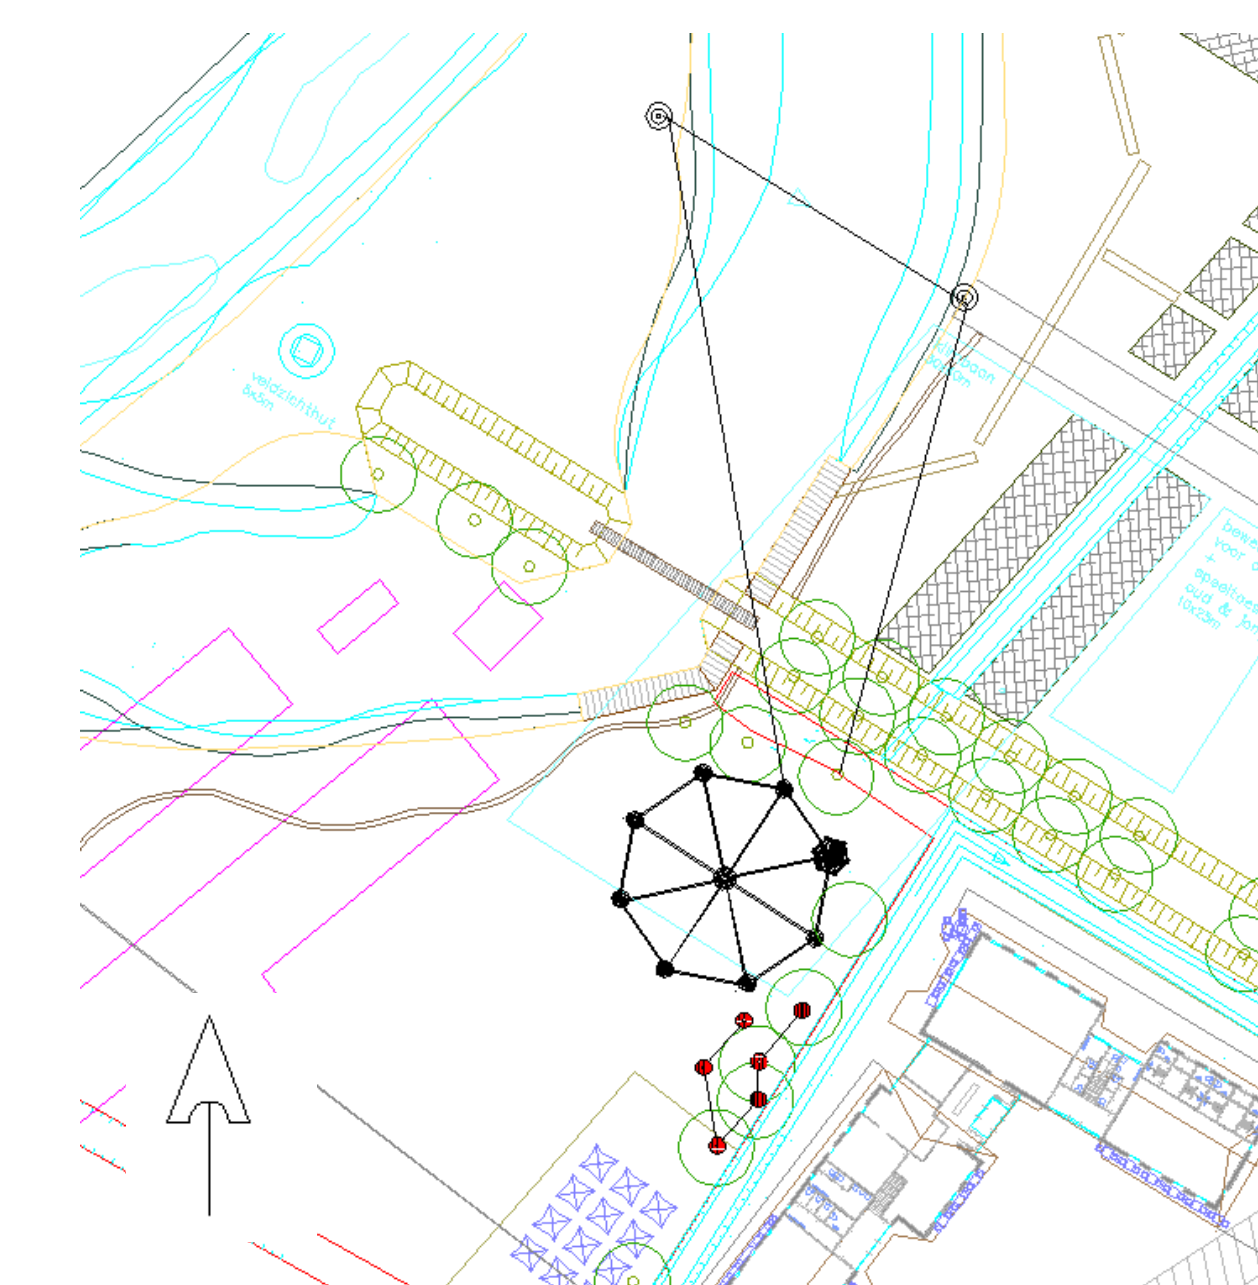

	DRAWN	NAME	SIGNATURE	DATE	TITLE
	CHKD	P. DE GAST		01-2013	KLIMPARK COMPLEET DE KANOBOERDERIJ
	APRVD				
UNLESS OTHERWISE SPECIFIED: DIMENSIONS ARE IN MILLIMETERS TOLERANCES: LINEAR ANGULAR					DWG NO.
WEIGHT:					SCALE
					B02 Surprise Trapezium
					SHEET 1 OF 1