


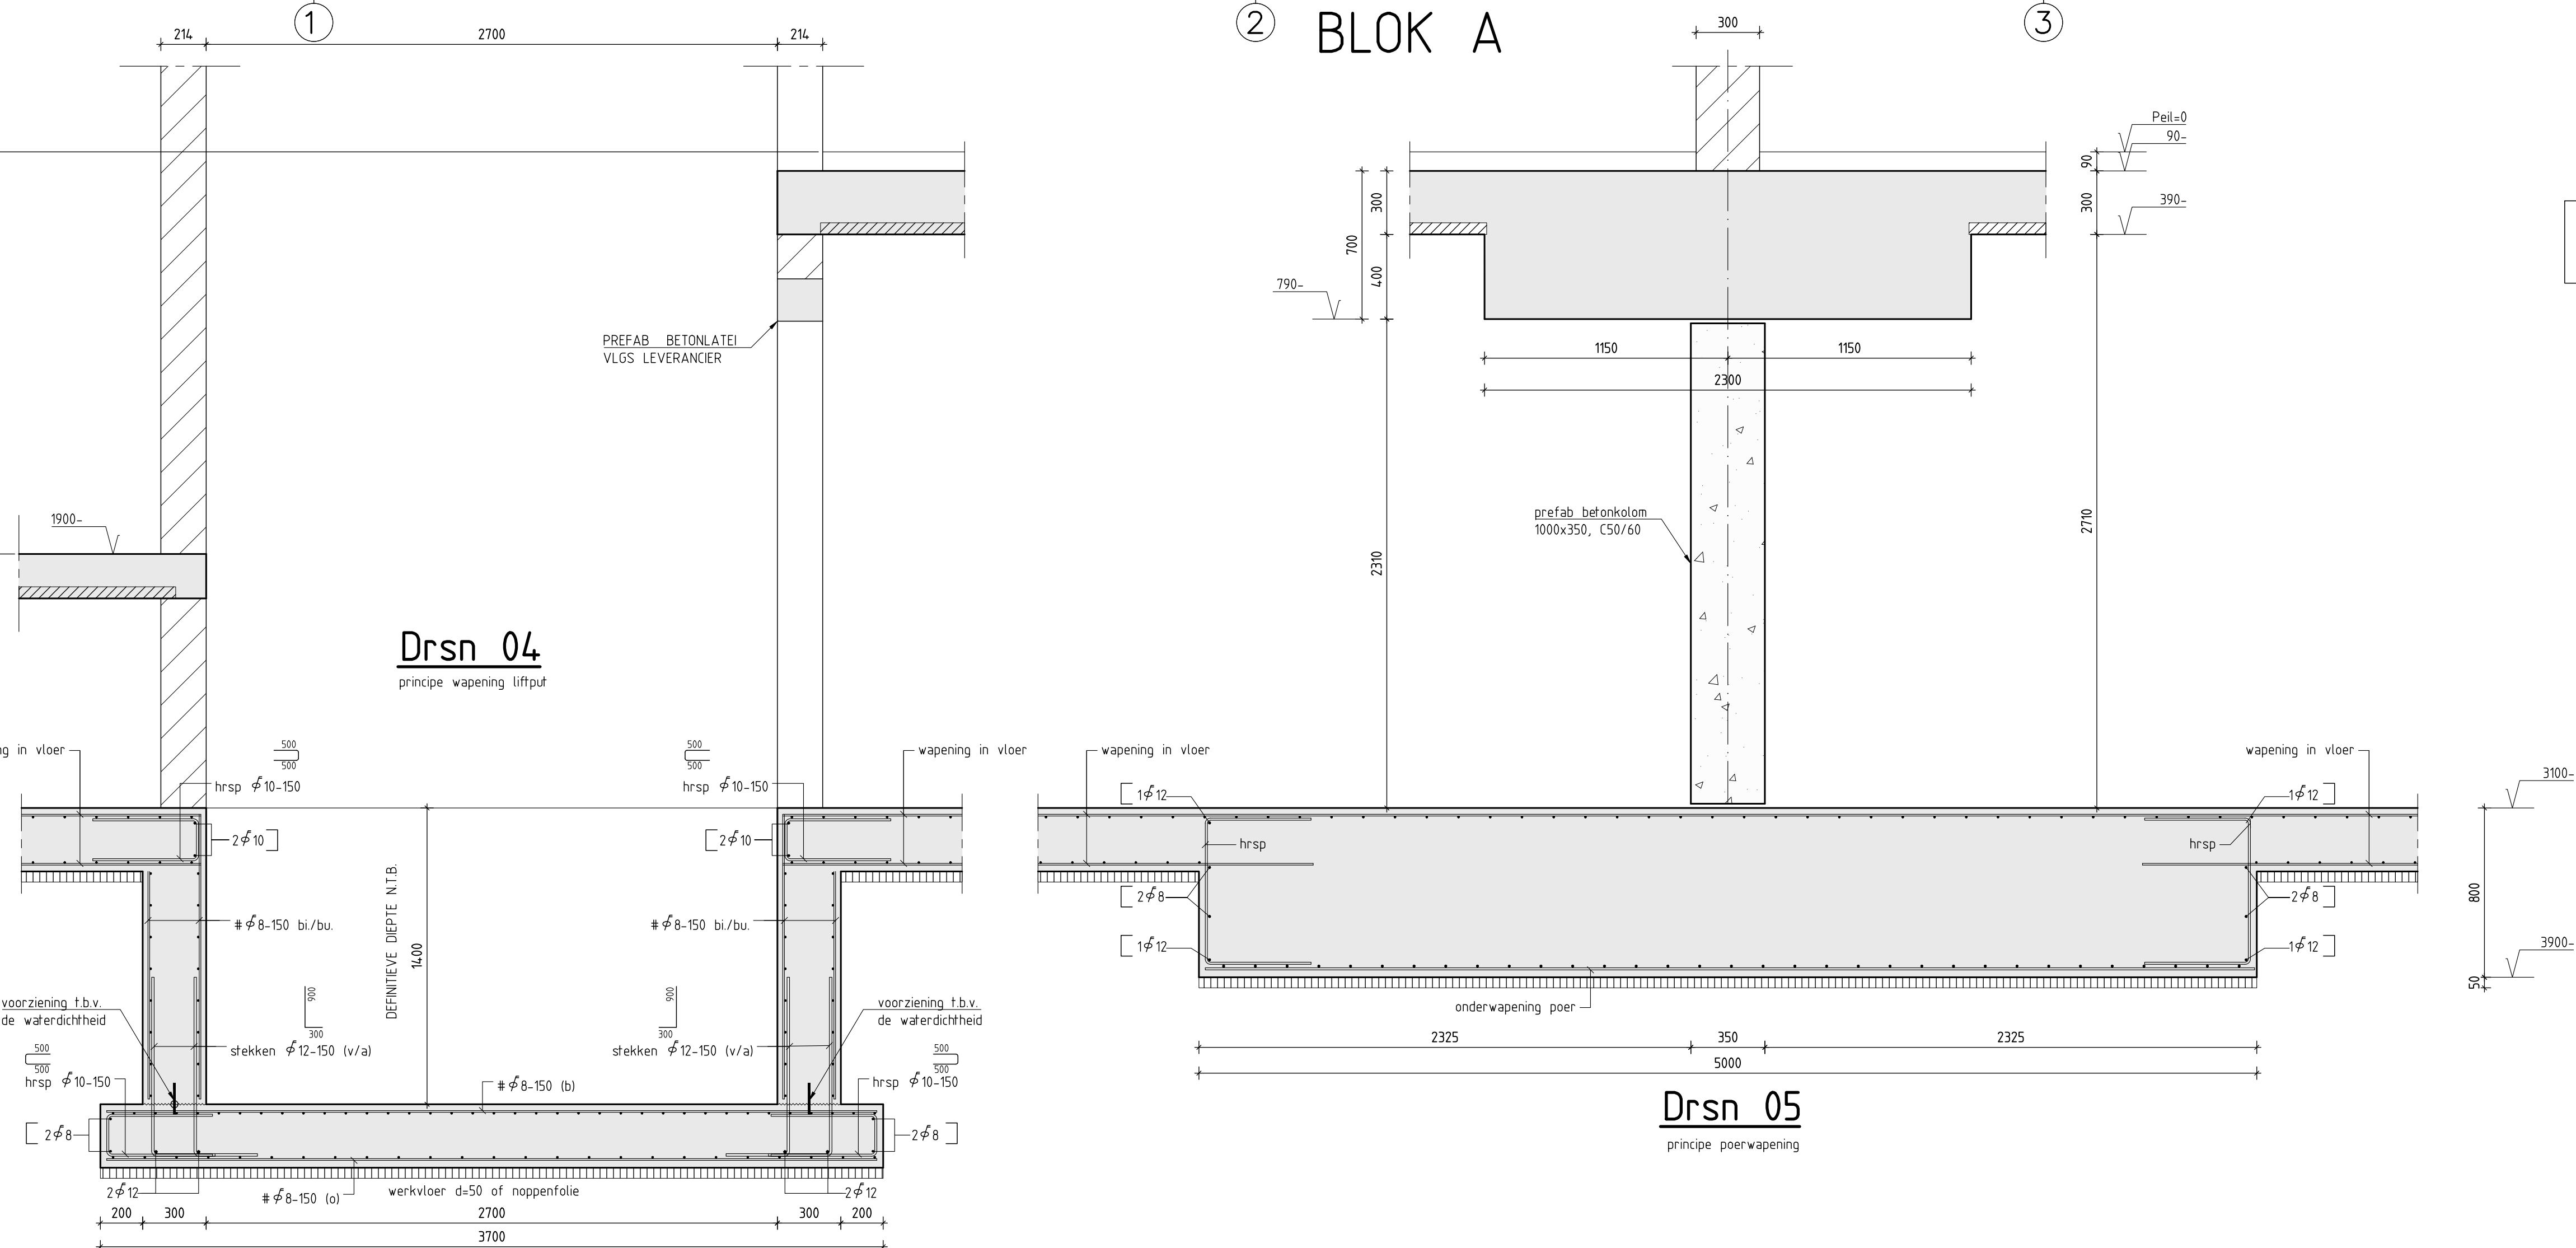

Begane grondvloer

Formaat : 1399 x 841