
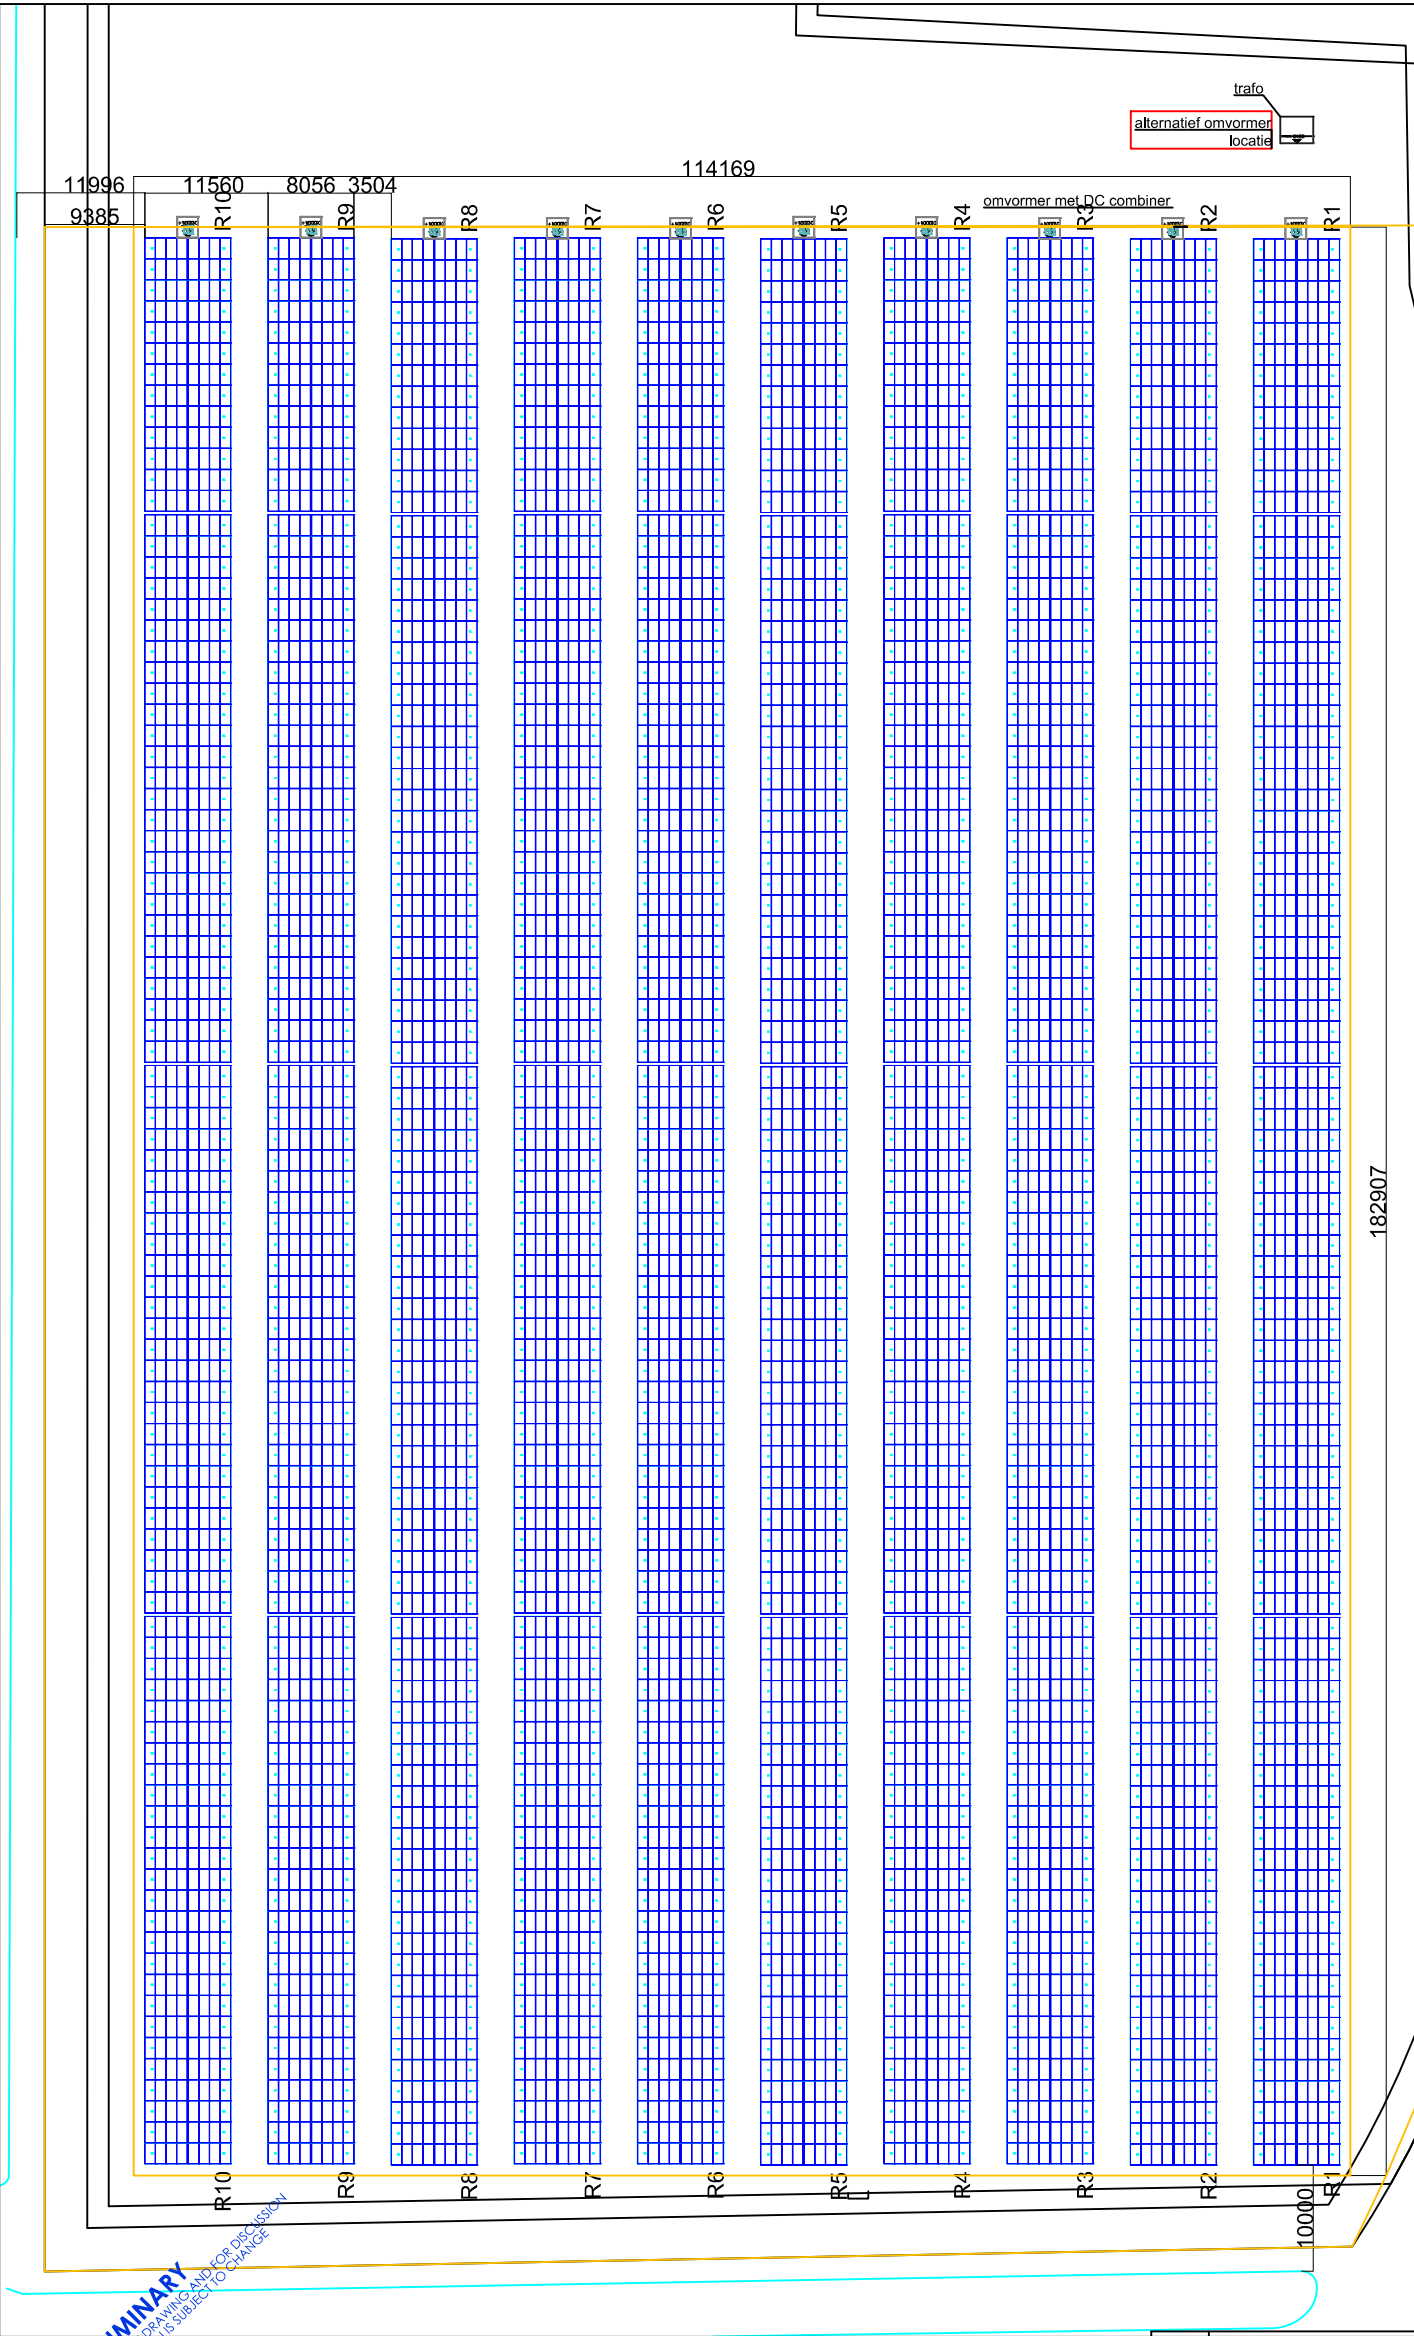


Doorsnede gezien van noord

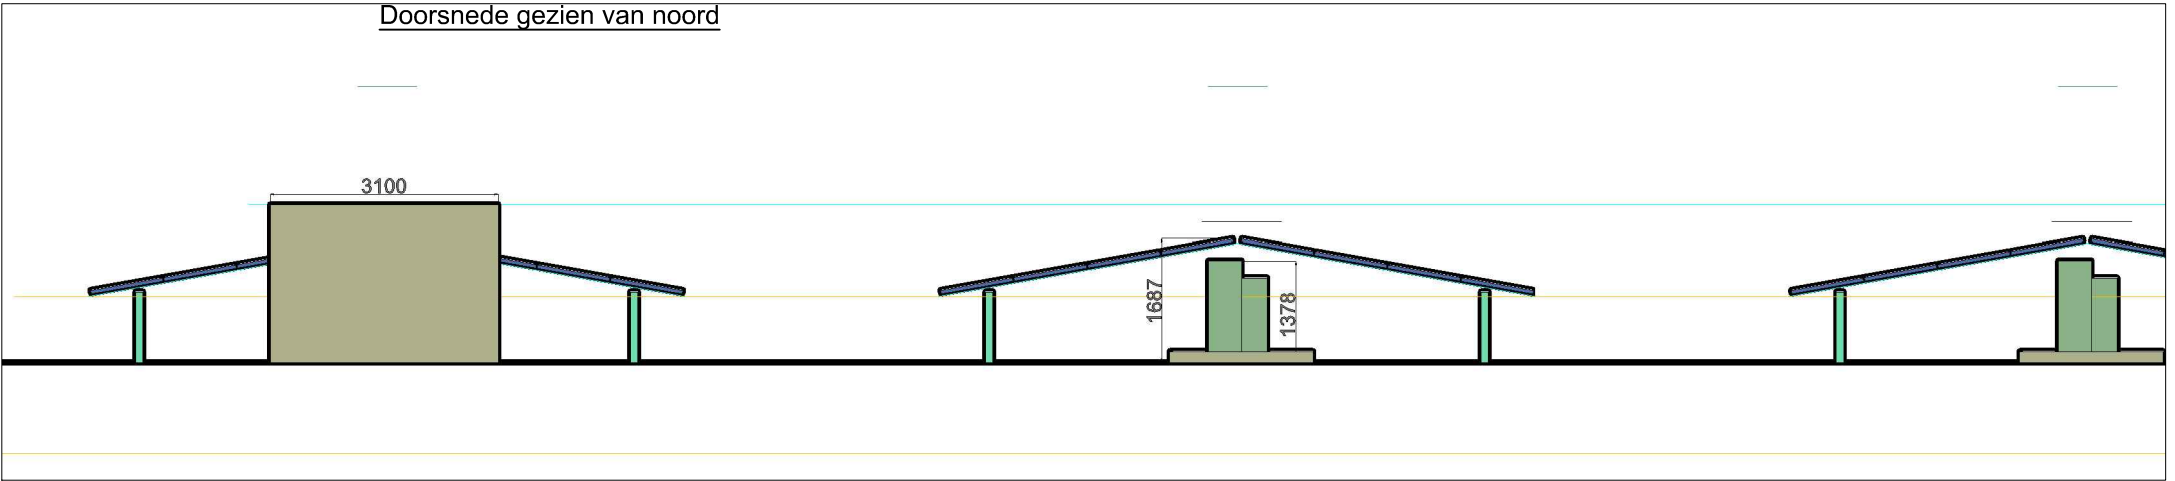


Notes:

Inverter information

Brand	SMA	
type	SHP150-20 600V	SHP150-20 begrensd 66%
no of inverters	11	1
no of strings/inverter	12 oost / 12 west	8 oost / 8 west
no of modules / inverter	624	416
Dc/Ac powerratio	160	107

Compass

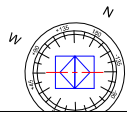

PV-Array Name	[EAST]	[WEST]
Brand	Akcome	Akcome
Type	SK6612M 385	SK6612M 385
Power	385	385
Tilt (°)	10	10
Azimuth (°)	-119	+61
Quantity (pcs)	3640	3640
Power (kWp)	1401.4	1401.4

R01	Omvormer aantal aangepast - maatvoering toegevoegd	RB	2020-04-06
R00	Eerste ontwerp	RB	2020-01-20
REV:	DESCRIPTION:	BY:	DATE:

MASTERPLAN
PV LAYOUT GRONDOPSTELLING

PROJECT: Janse Rebecca
de Heen

EPC-CONTRACTOR: IZEN International N.V.
Hoeksken 56
2275 Lille, Belgium
+32 (0)14 55 83 19
info@izen.be / www.izen.eu

PROJECT: Zeelandweg - Oost 43
ADDRESS: NL 4655 TT de Heen

FORMAT: A3
SCALE: Custom
UNITS: METERS
PROJECT NO: 163588

DRAWING NO: PR_000-MAS

CUSTOMER: Janse