


PLANTLIJST

nr.	Naam	Maat
Bomen en solitaire heesters		
01	Tilia europaea 'Pallida'	30-40
02	Juglans regia	30-40
03	Betula pendula	18-20
04	Amelanchier lamarckii	150-175 mst schermvormig
05	Quercus robur	18-20
Bosplantsoen		
06	Boomvormers 20% Betula pendula Quercus robur	2+1 3-jarig bosplantsoen plantafstand 1,25x1,25m kruislings planten
07	Heesters 80% Rhamnus frangula Corylus avellana Amelanchier canadensis, Sorbus aucuparia Sambucus nigra Prunus spinosa Viburnum opulus Rosa rugosa	
Hagen		
08	Fagus sylvatica	140-160 5xm1
09	Fagus sylvatica	180-200 4xm1
10	Fagus sylvatica	100-120 5xm1
11	Ligustrum vulgare 'Atravirens'	60-80 12xm2
Heesters		
12	Hydrangea macr. 'Bouquet Rose'	70-80 C20 ø80cm
13	Amelanchier lamarckii	125-150 af 3 tak
14	Hedera helix 'Hibernica'	P9 1-jr stek 7xm2

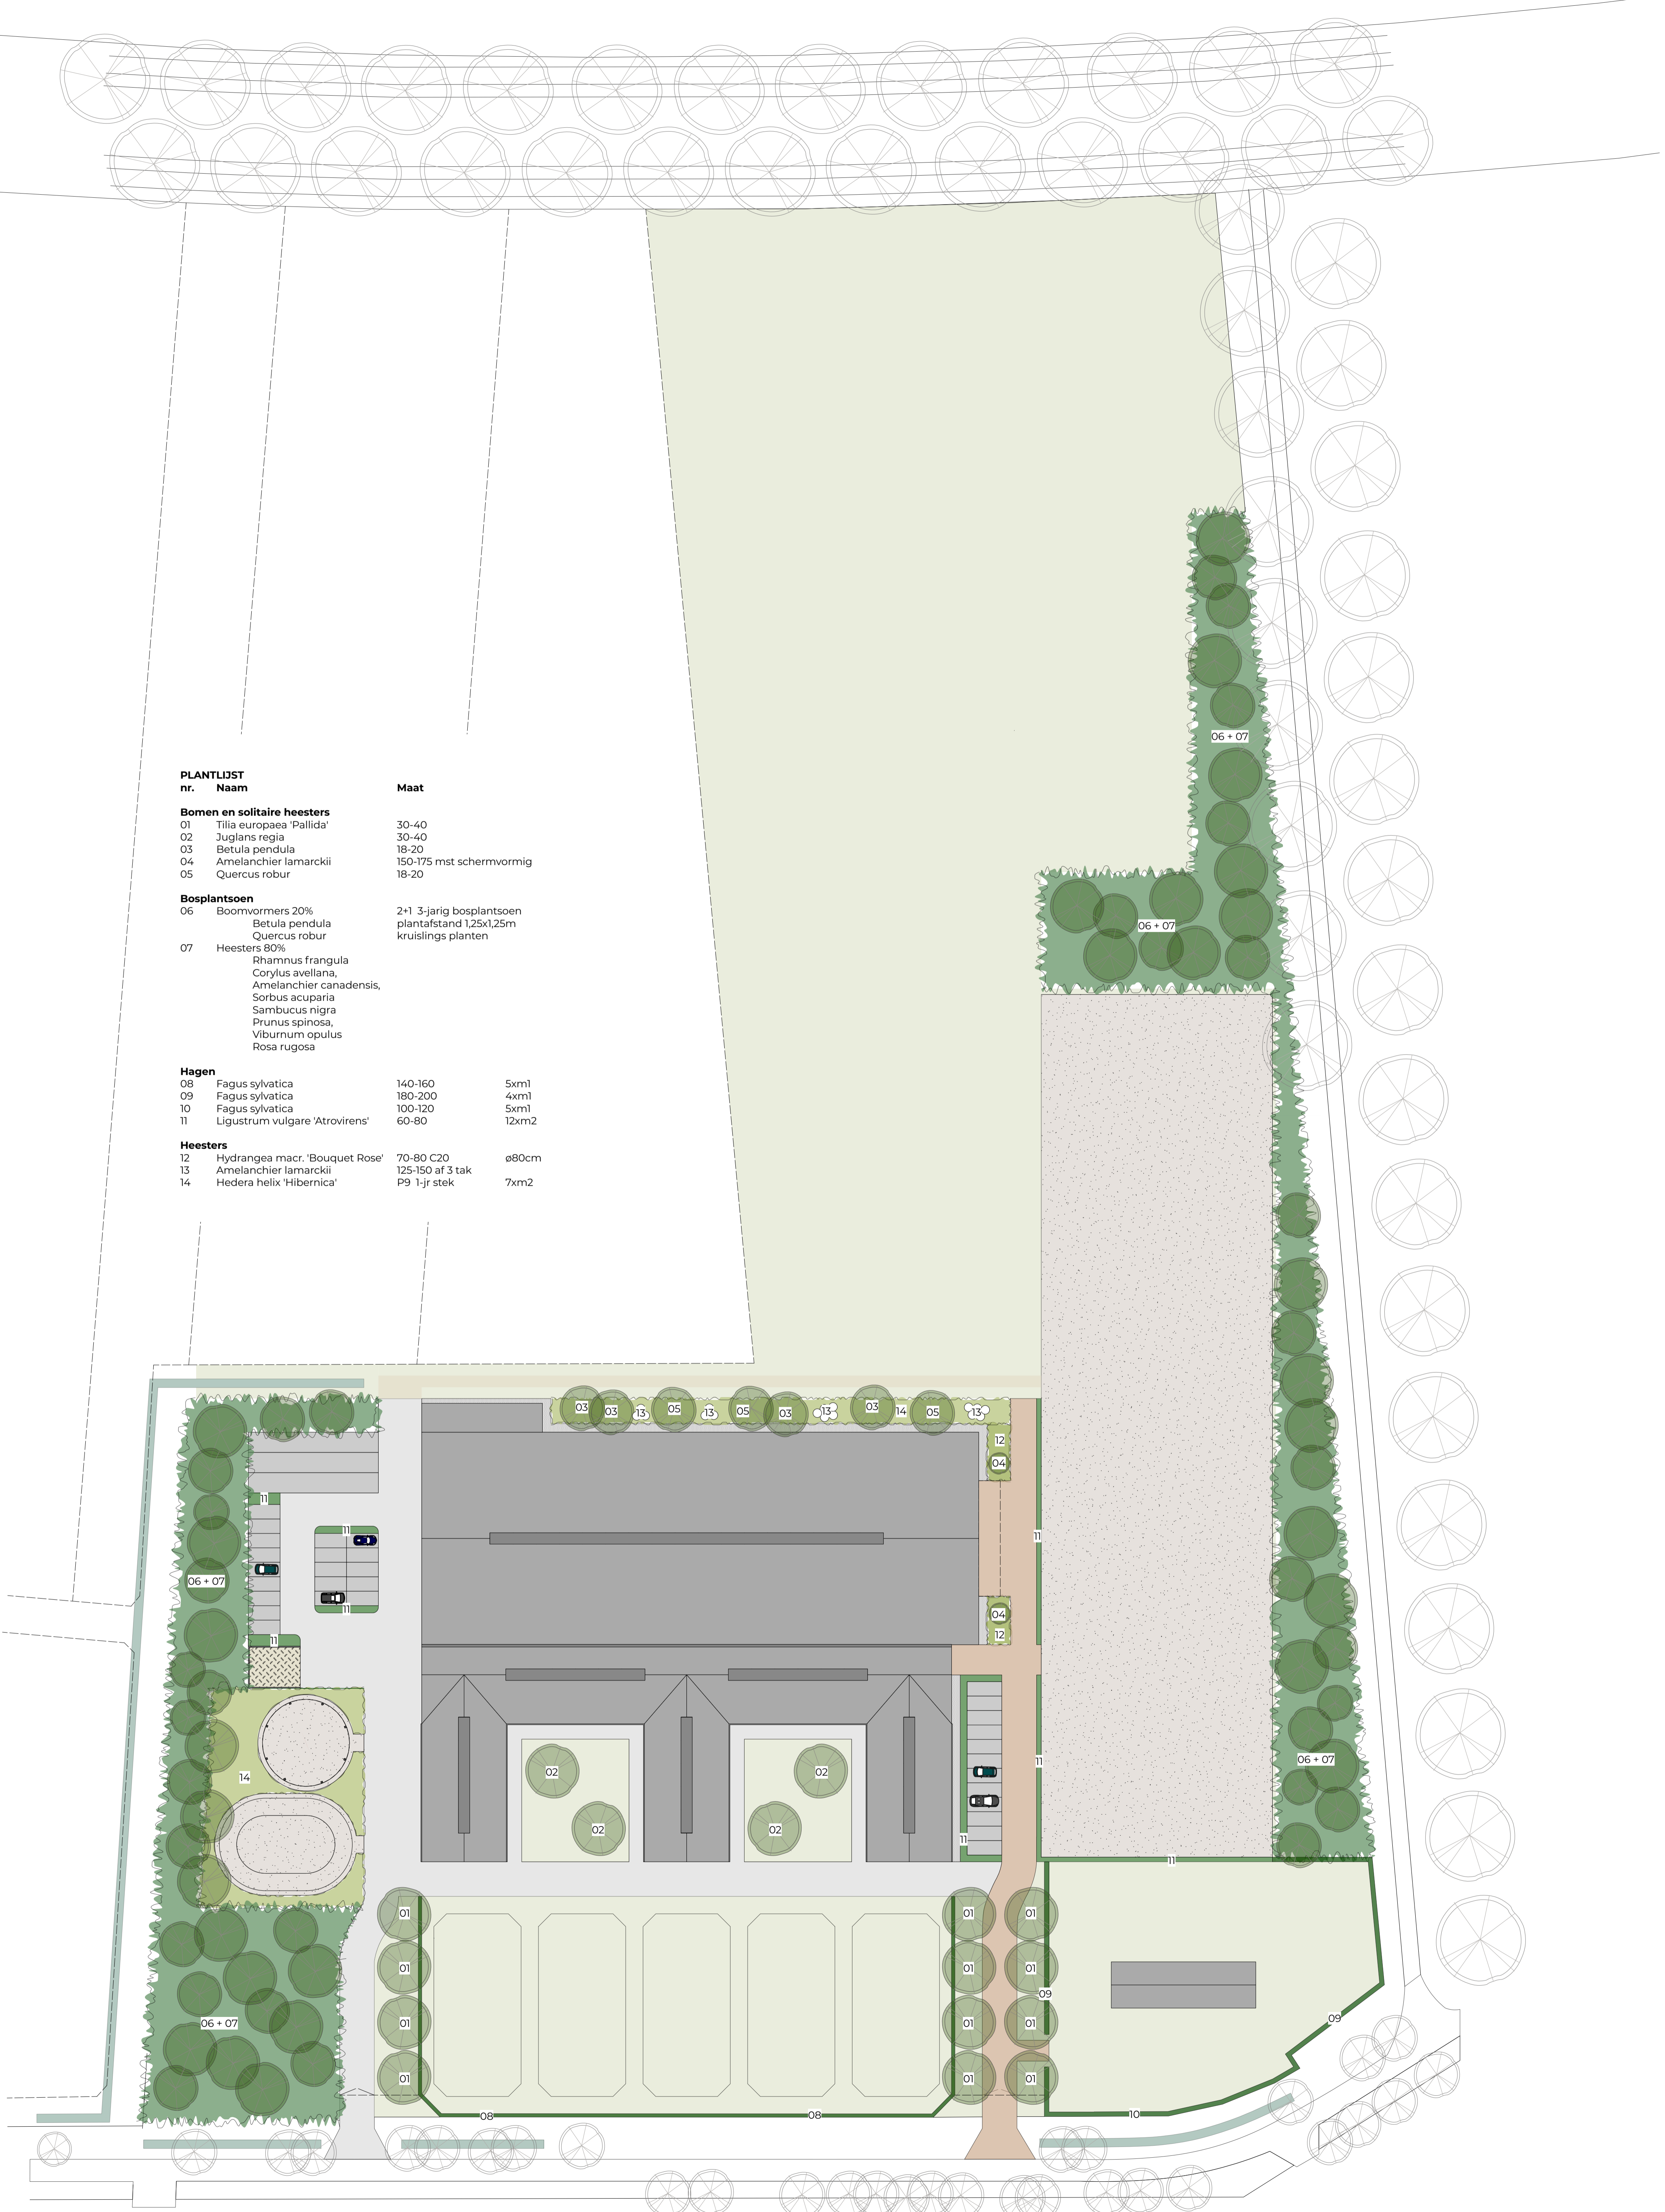

Bepanting Paarden trainingscomplex - Valkenswaard

Grensweg 15 - Valkenswaard
 Schaal: 1:500 A1
 Plandatum: 23 december 2021

