




gebouwindeling	380	4586	380	1034	380	2645	380
gebouwindeling		5006	300		4099		380
gevelopeningen	1356	2429	2591		2000	1409	
totaalmaatvoering		5006			4779		

	2880	1967	833
	300	160	
	300	3039	
	300	5586	
	281	3077	
	11120	4612	
	100	900	120
	2789	120	1700
	380		
totaalmaatvoering	14000		
totaalmaatvoering		11120	
gevelopeningen		4612	
gebouwindeling		100	900
		120	1700
		380	

gebouwindeling	380	2231	120	2649	380
gebouwindeling	380		5000		380
gevelopeningen		2781		2979	
totaalmaatvoering			5760		

BEGANE GROND

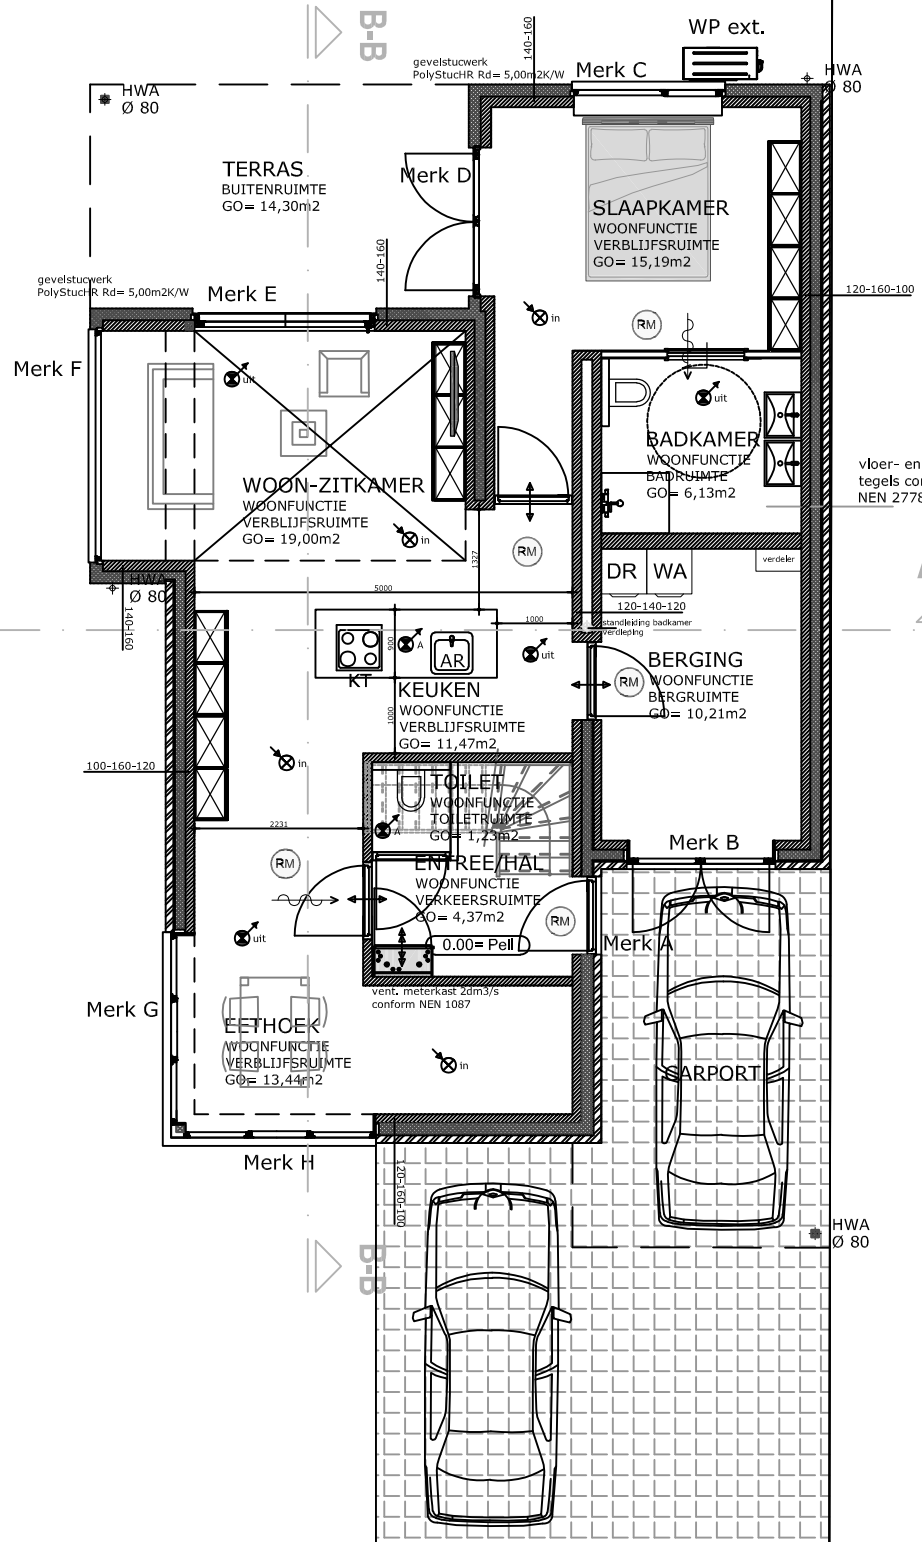

	300	3221	100	2319	200	3861	380	3620	1380	9620	11000
--	-----	------	-----	------	-----	------	-----	------	------	------	-------

5986