
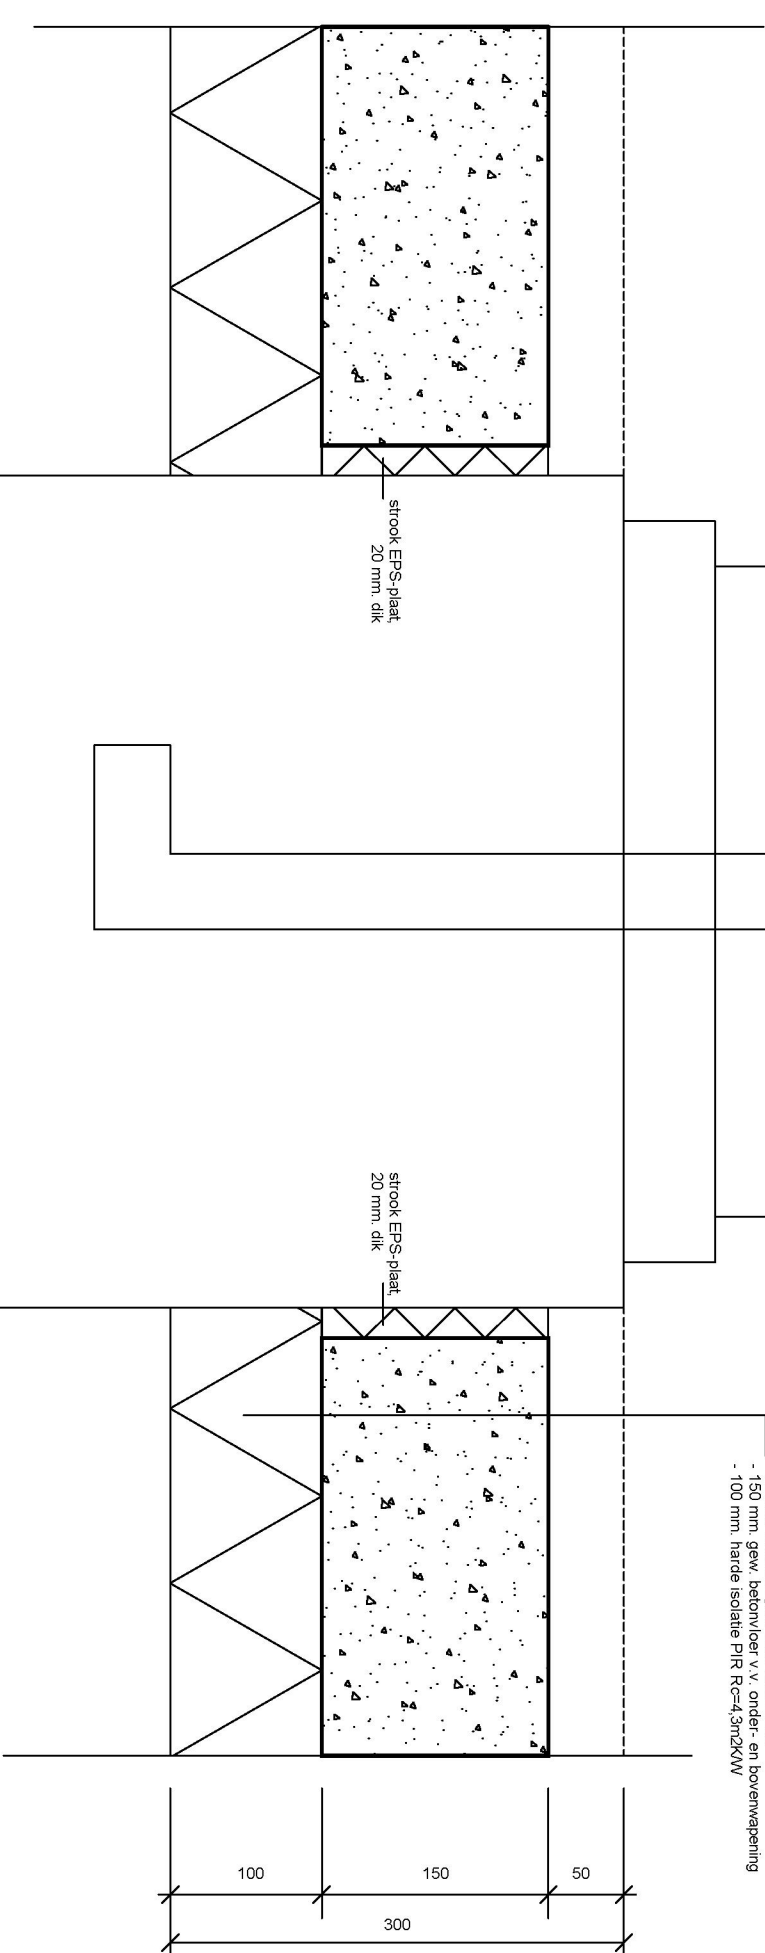
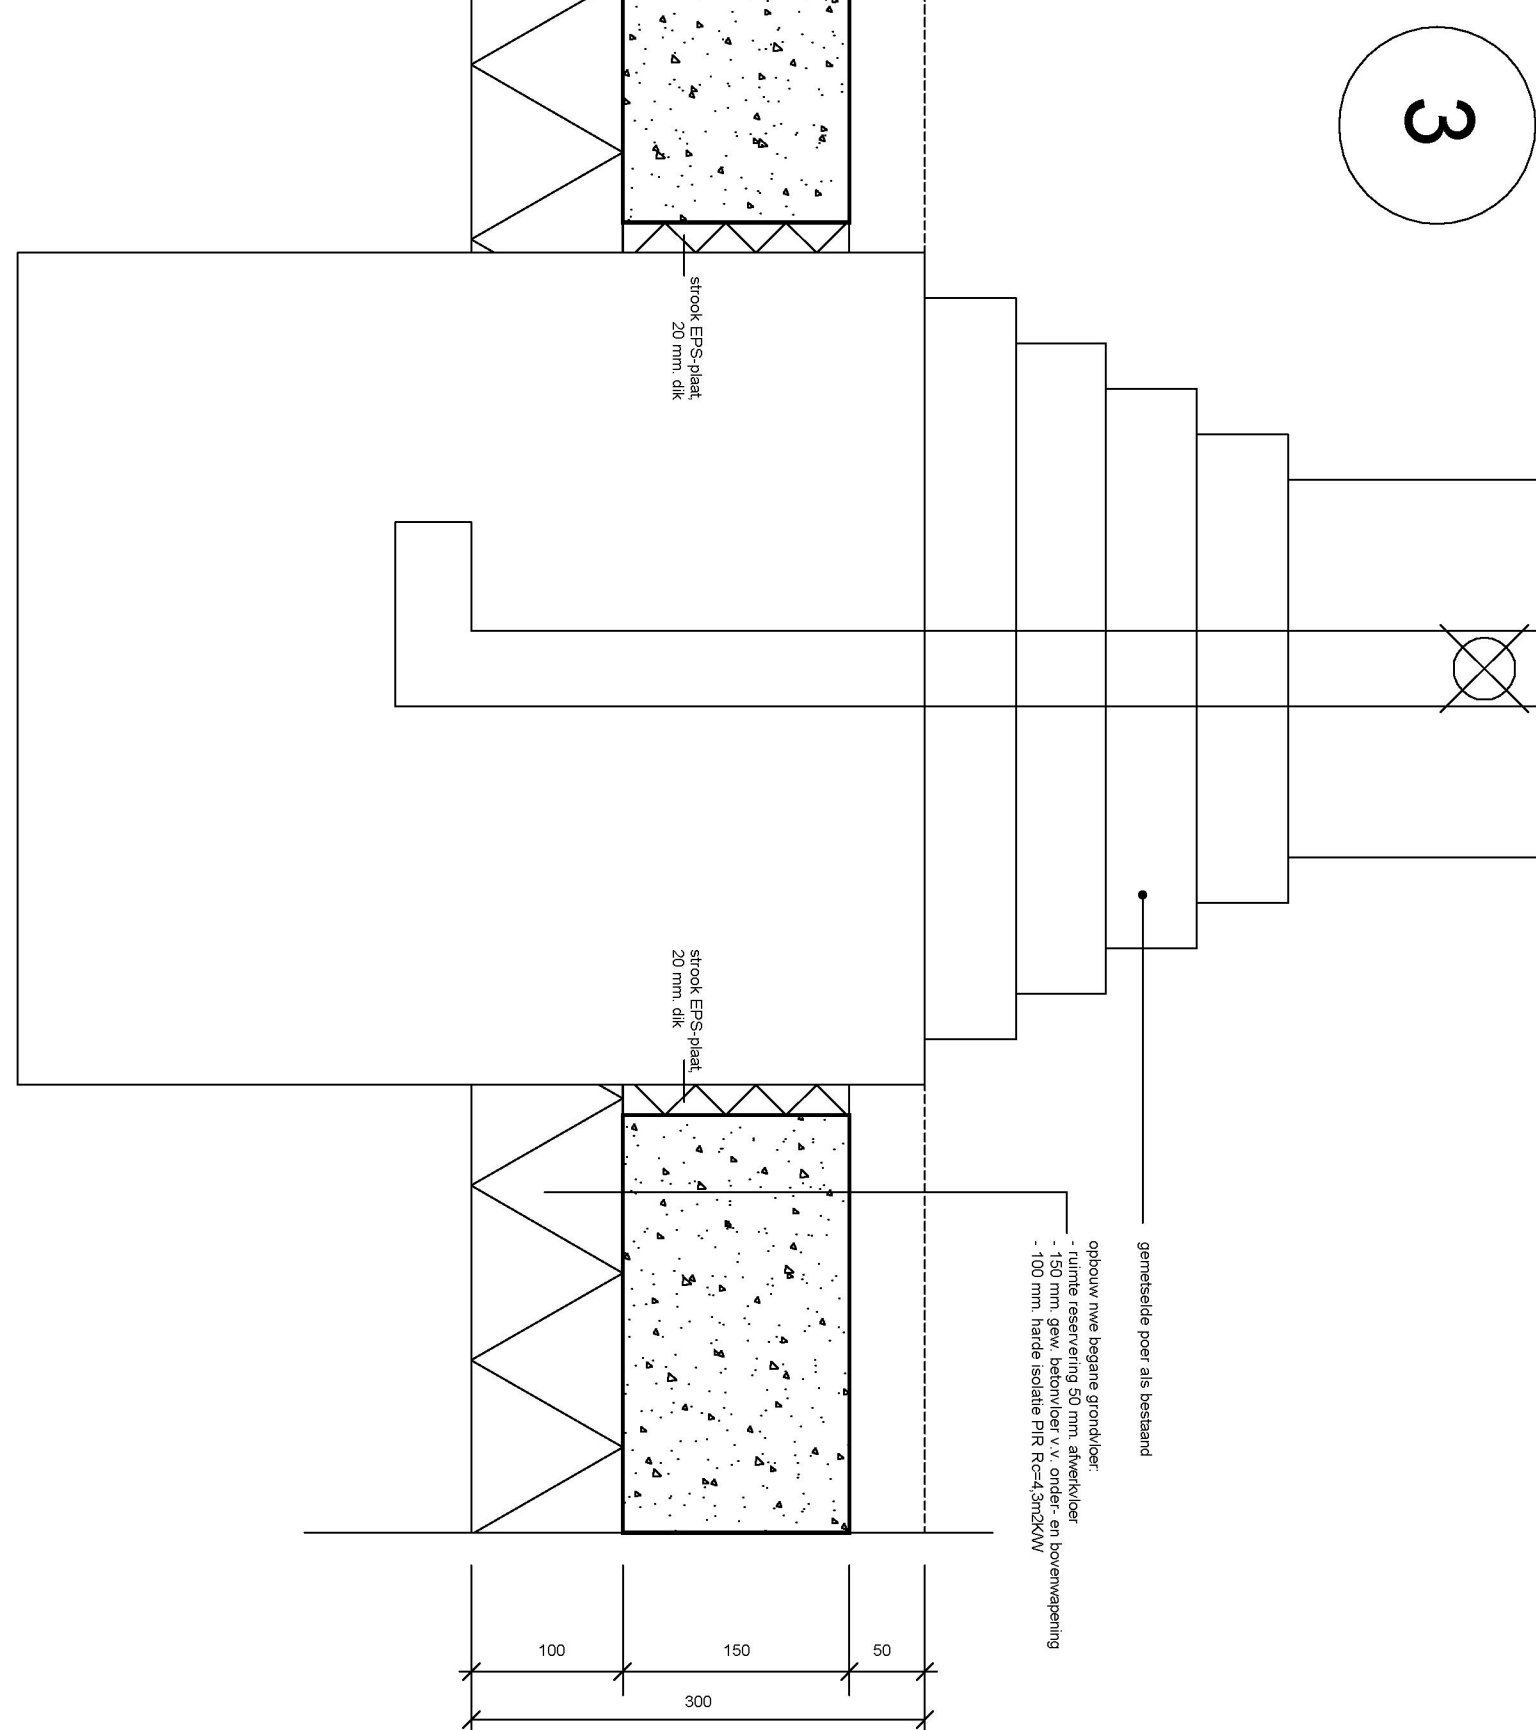
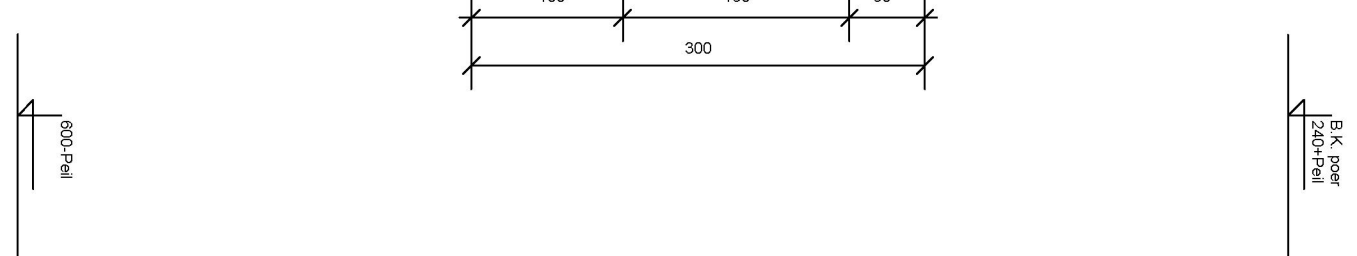
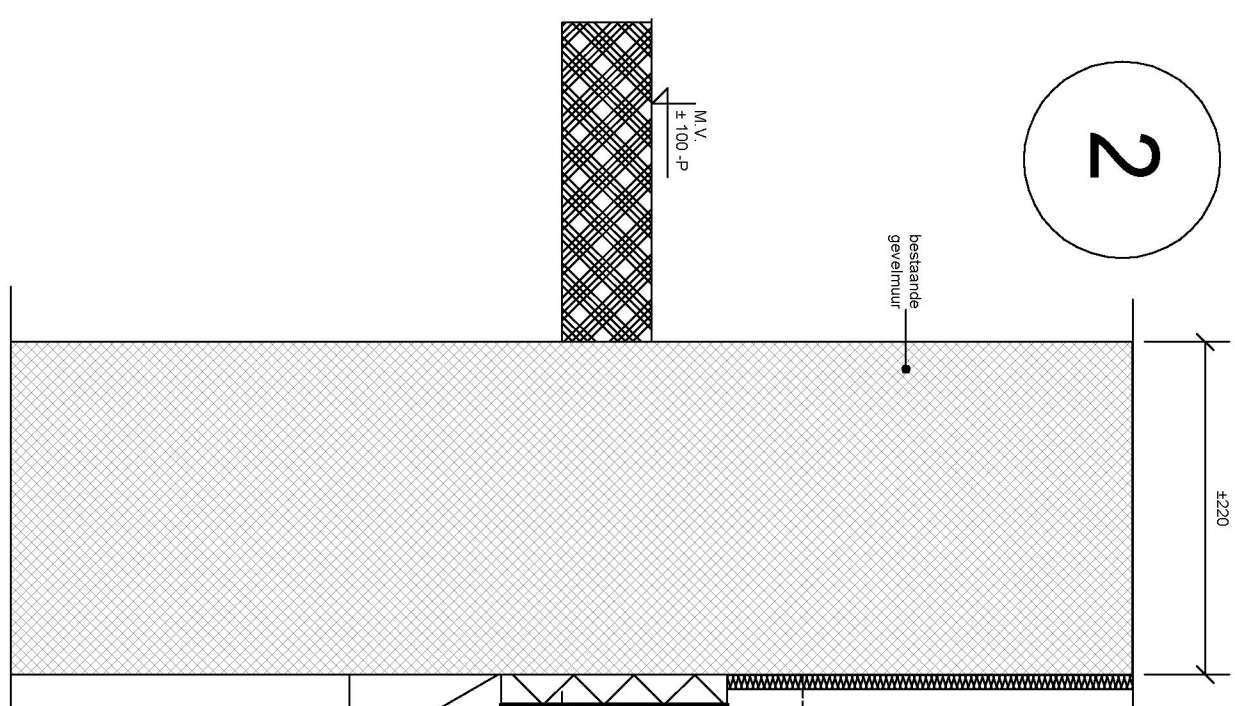
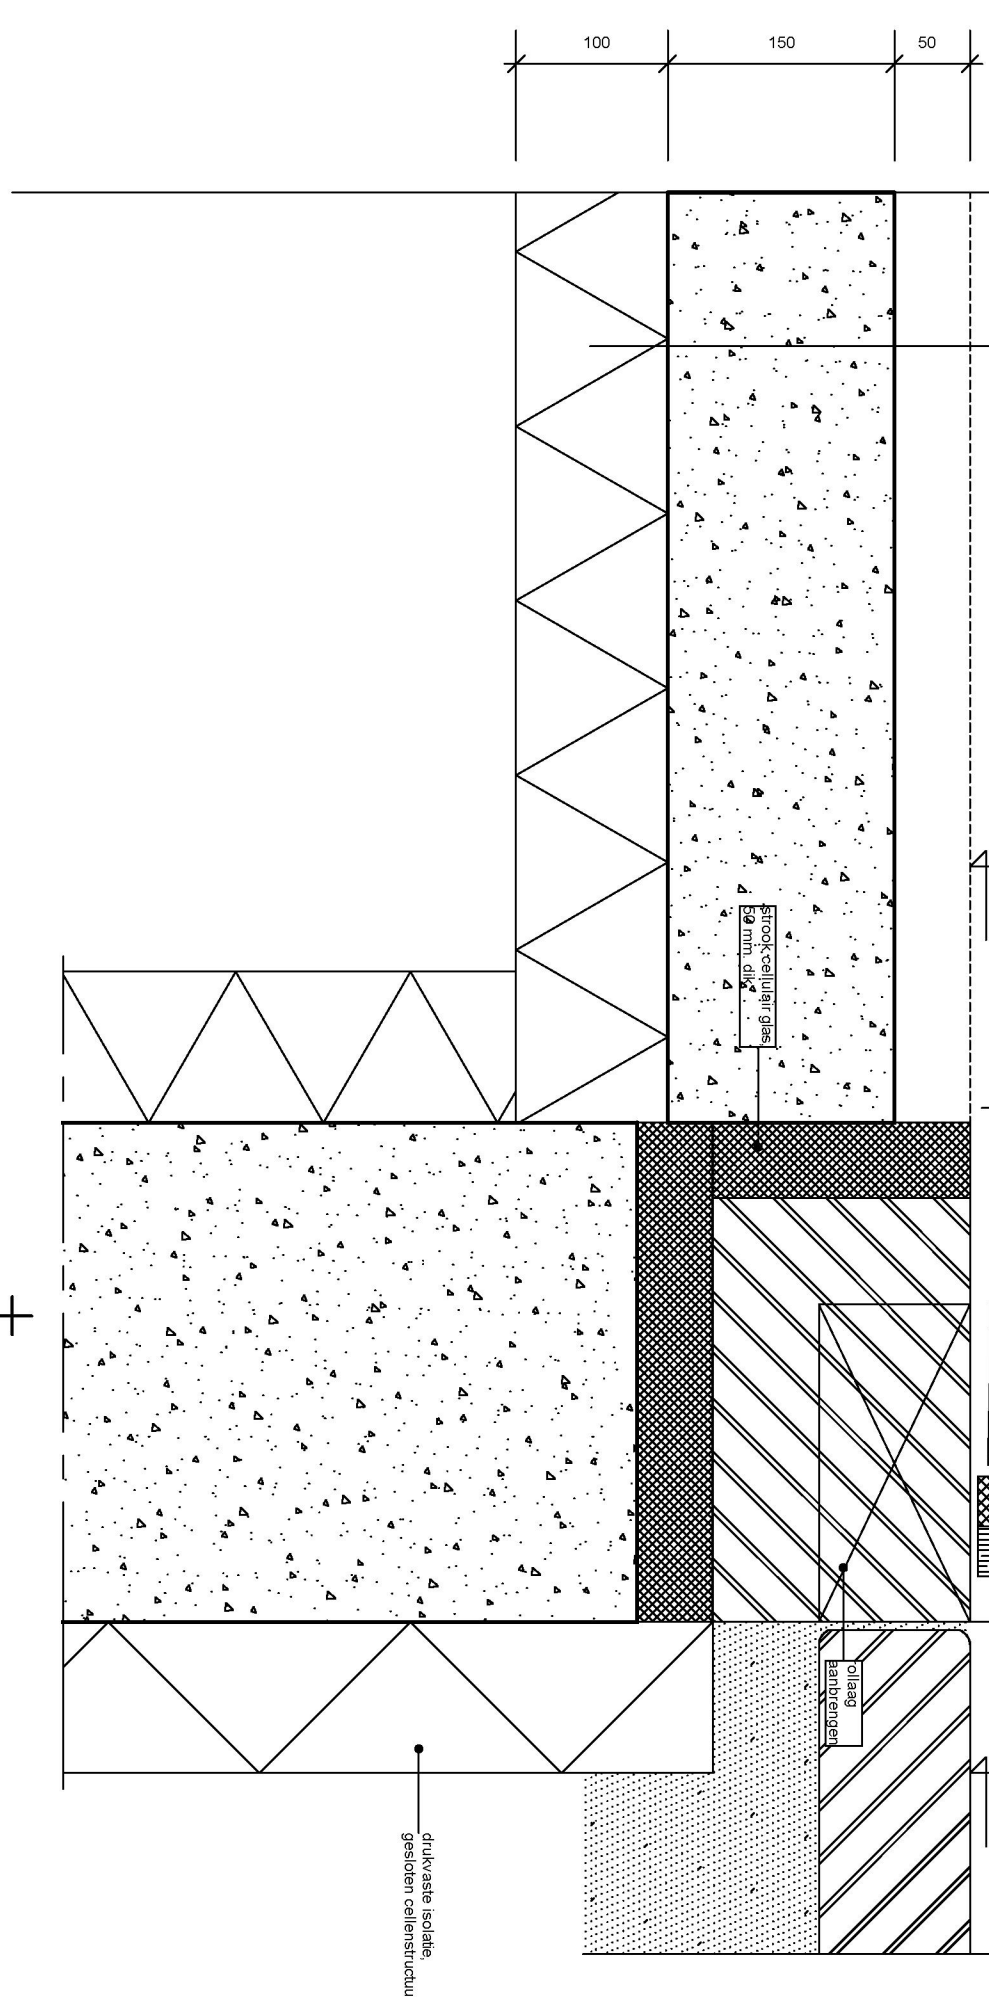
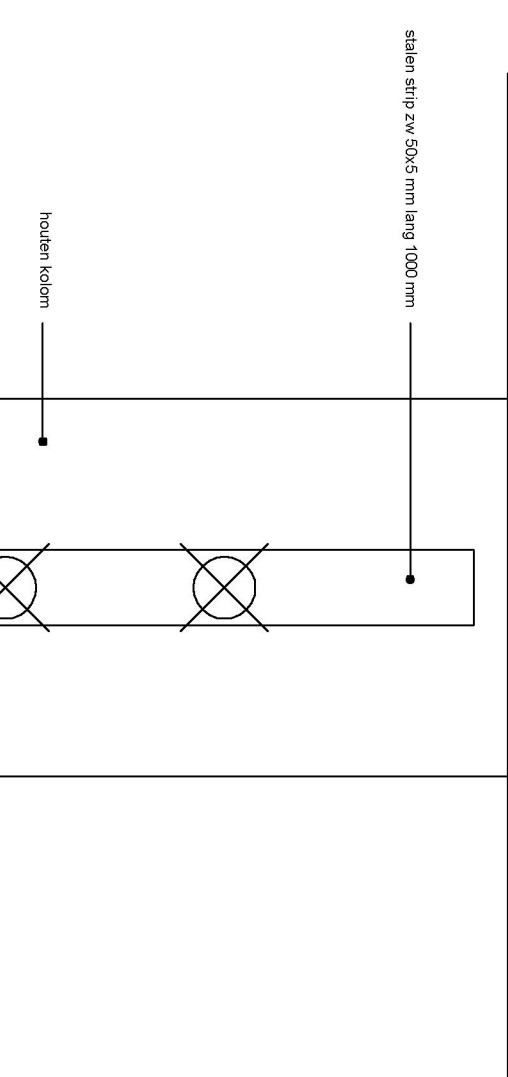
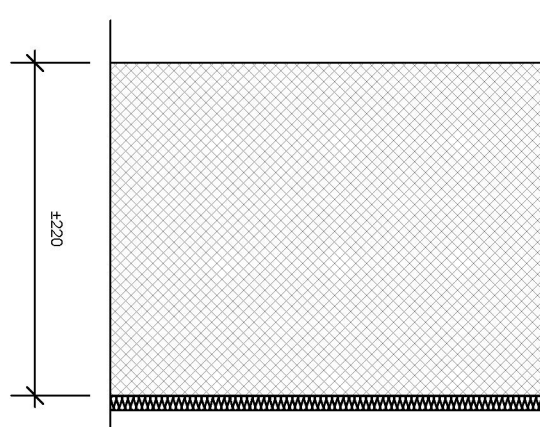
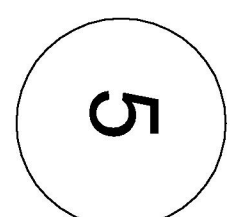
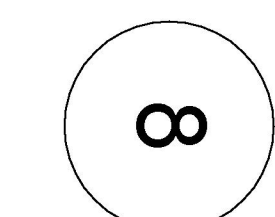
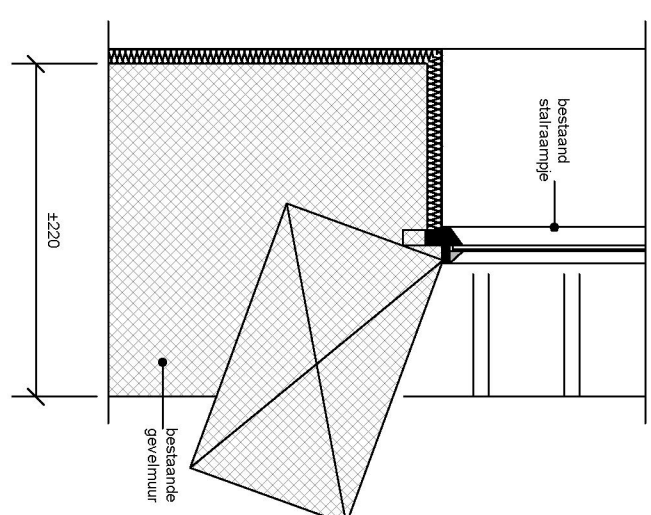
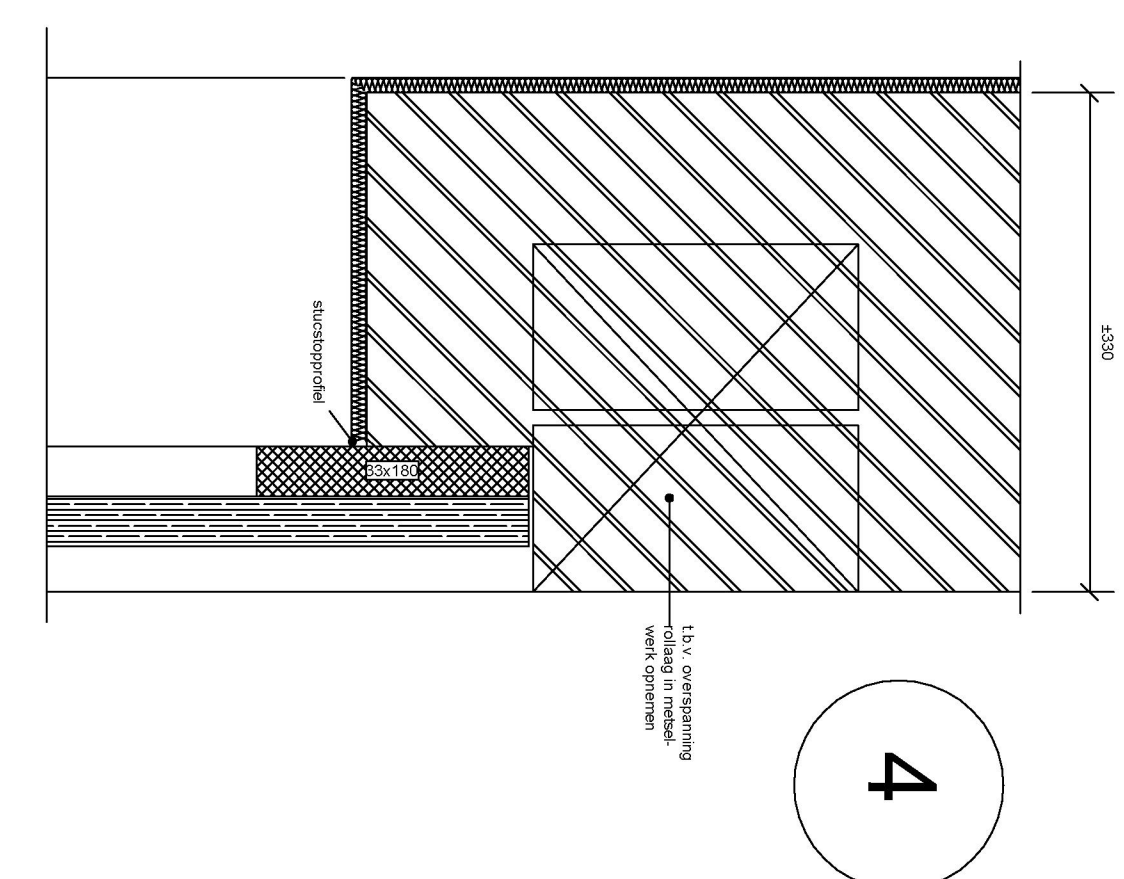
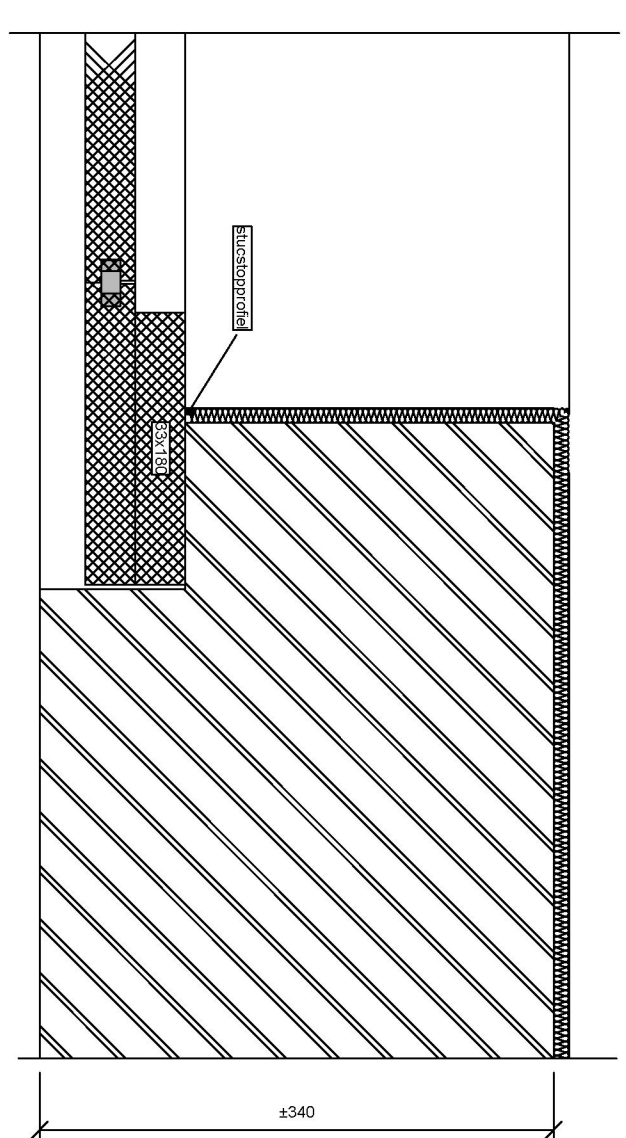
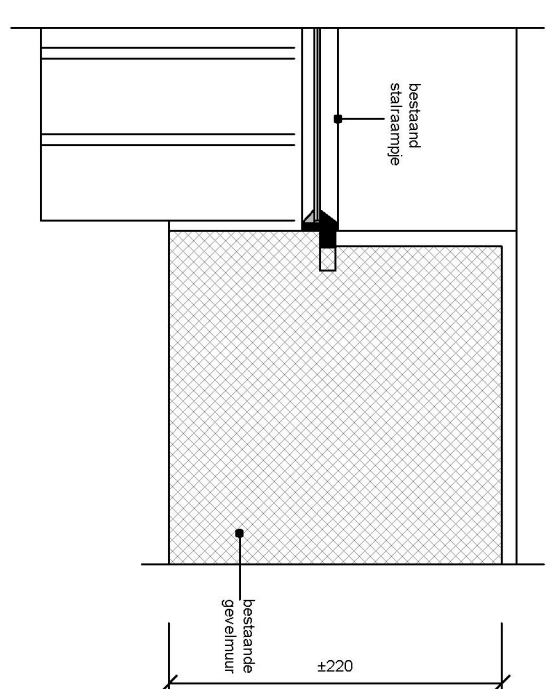
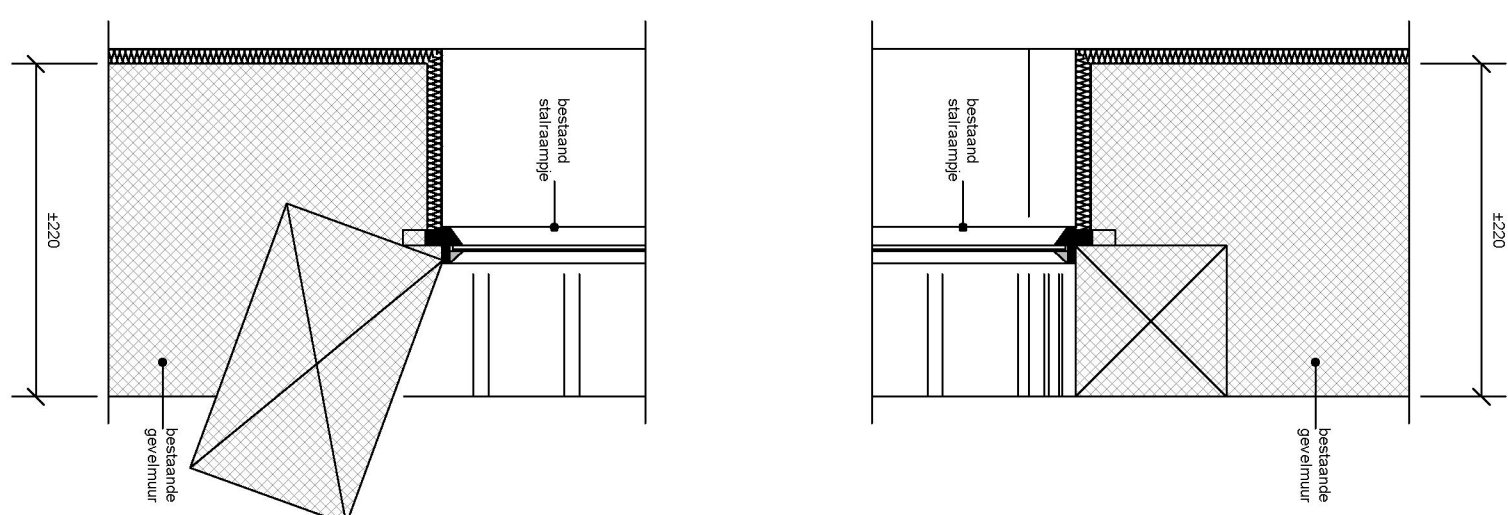


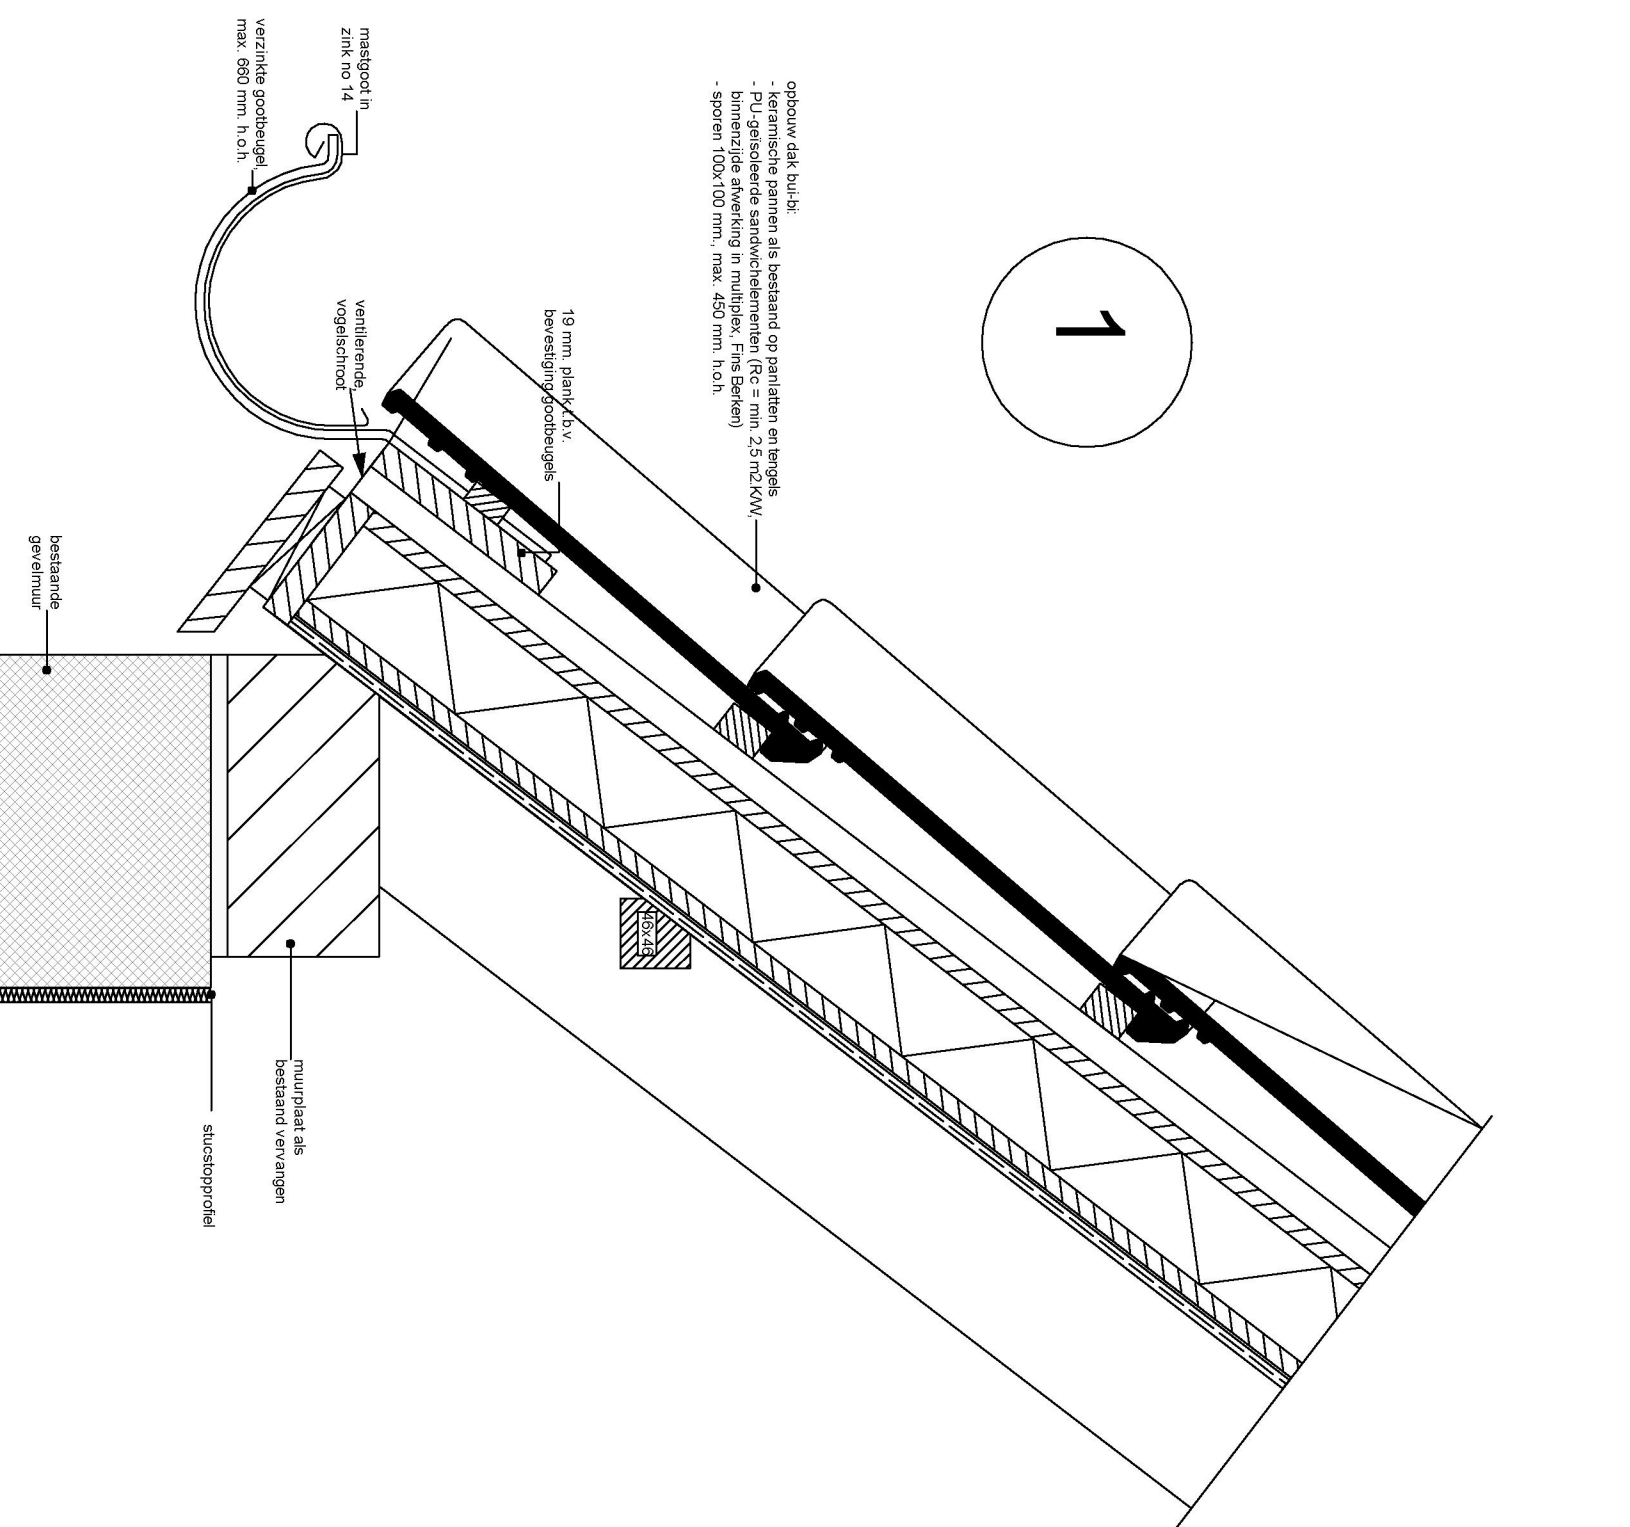

**AAA
RCH
TECH
TEN**





Landgoed "Zuylestein"
Leersum

PROJECT
Landgoed "Zuytlestein" te Amerongen
Boerderij "Maayenstein"
Restaurantie casco

GERESTAUREERDE SITUATIE BOERDERIJ
PRINCIPE DETAILS

ALGEMEEN	
Plan	1332
Schaal	1:5
Datum	25.02.16
Getekend	JV

WJZINGGET.
A 21.03.16 JV
B 03.05.16 JV

1332.E.00.003