


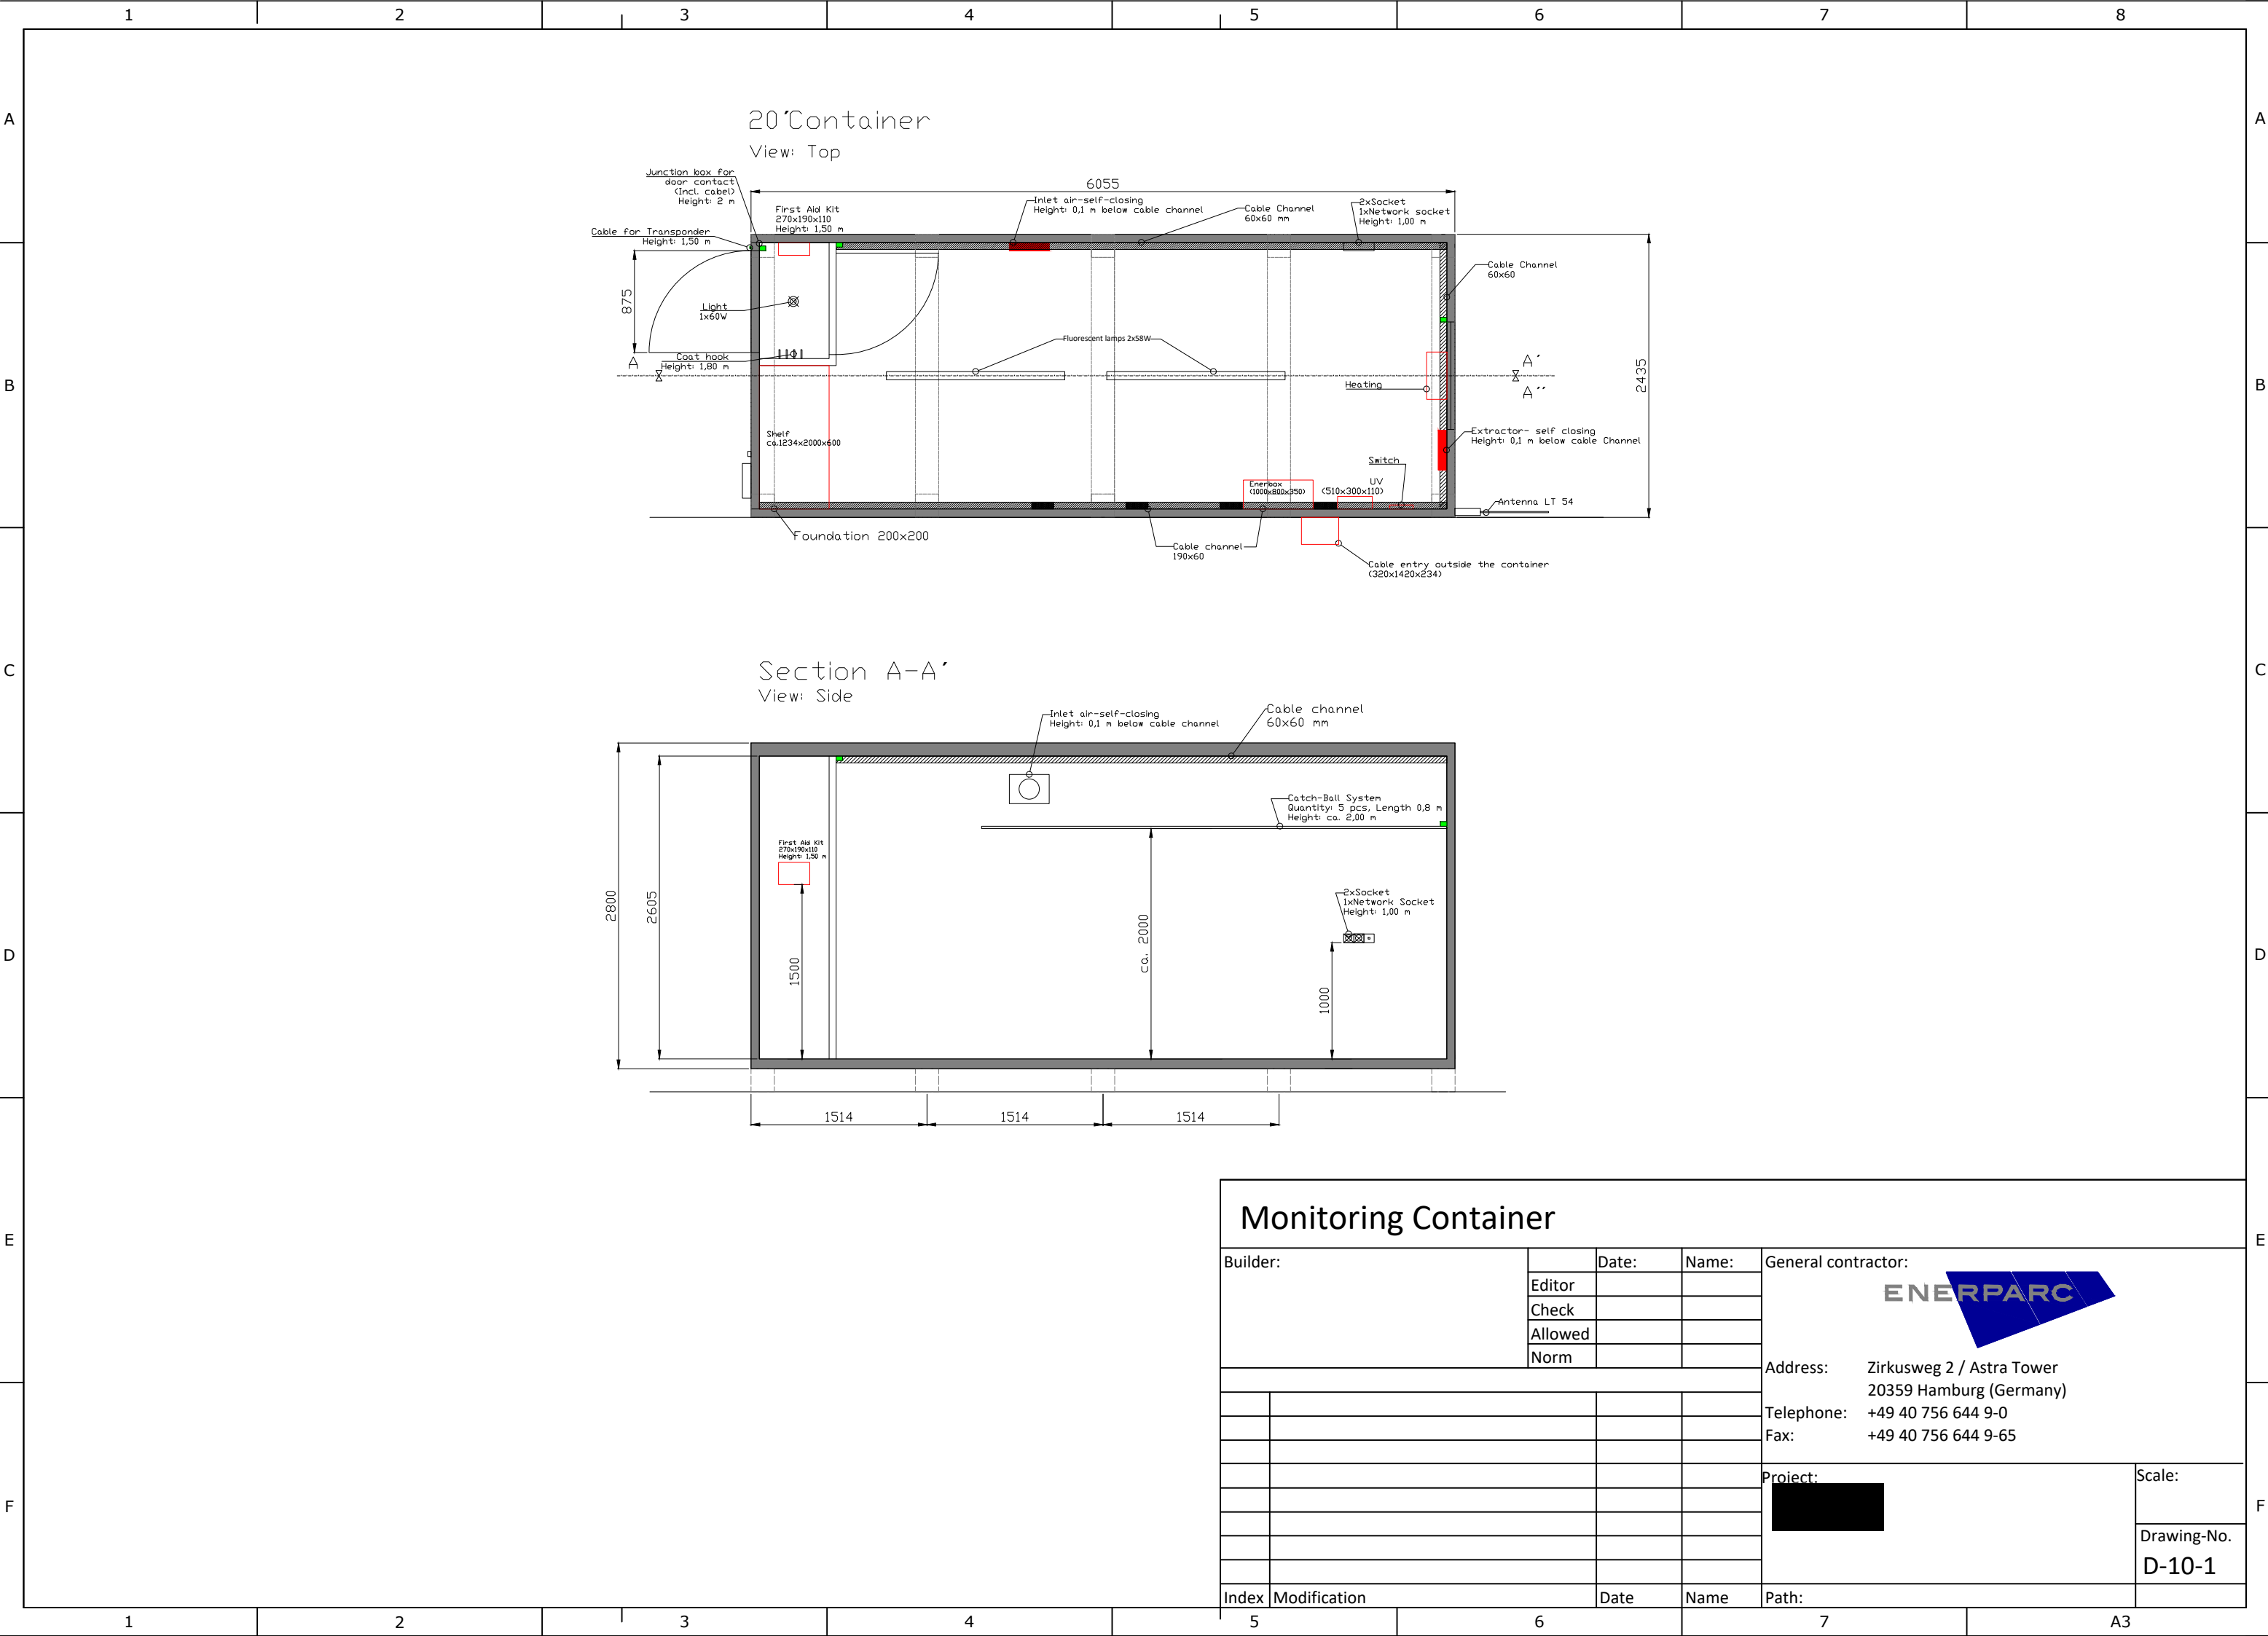

Monitoring Container

Builder:		Date:	Name:	General contractor:	
		Editor			
		Check			
		Allowed			
Norm				Address: Zirkusweg 2 / Astra Tower 20359 Hamburg (Germany) Telephone: +49 40 756 644 9-0 Fax: +49 40 756 644 9-65	
				Project:	
				Scale:	
				Drawing-No.	
				D-10-1	
Index	Modification	Date	Name	Path:	