
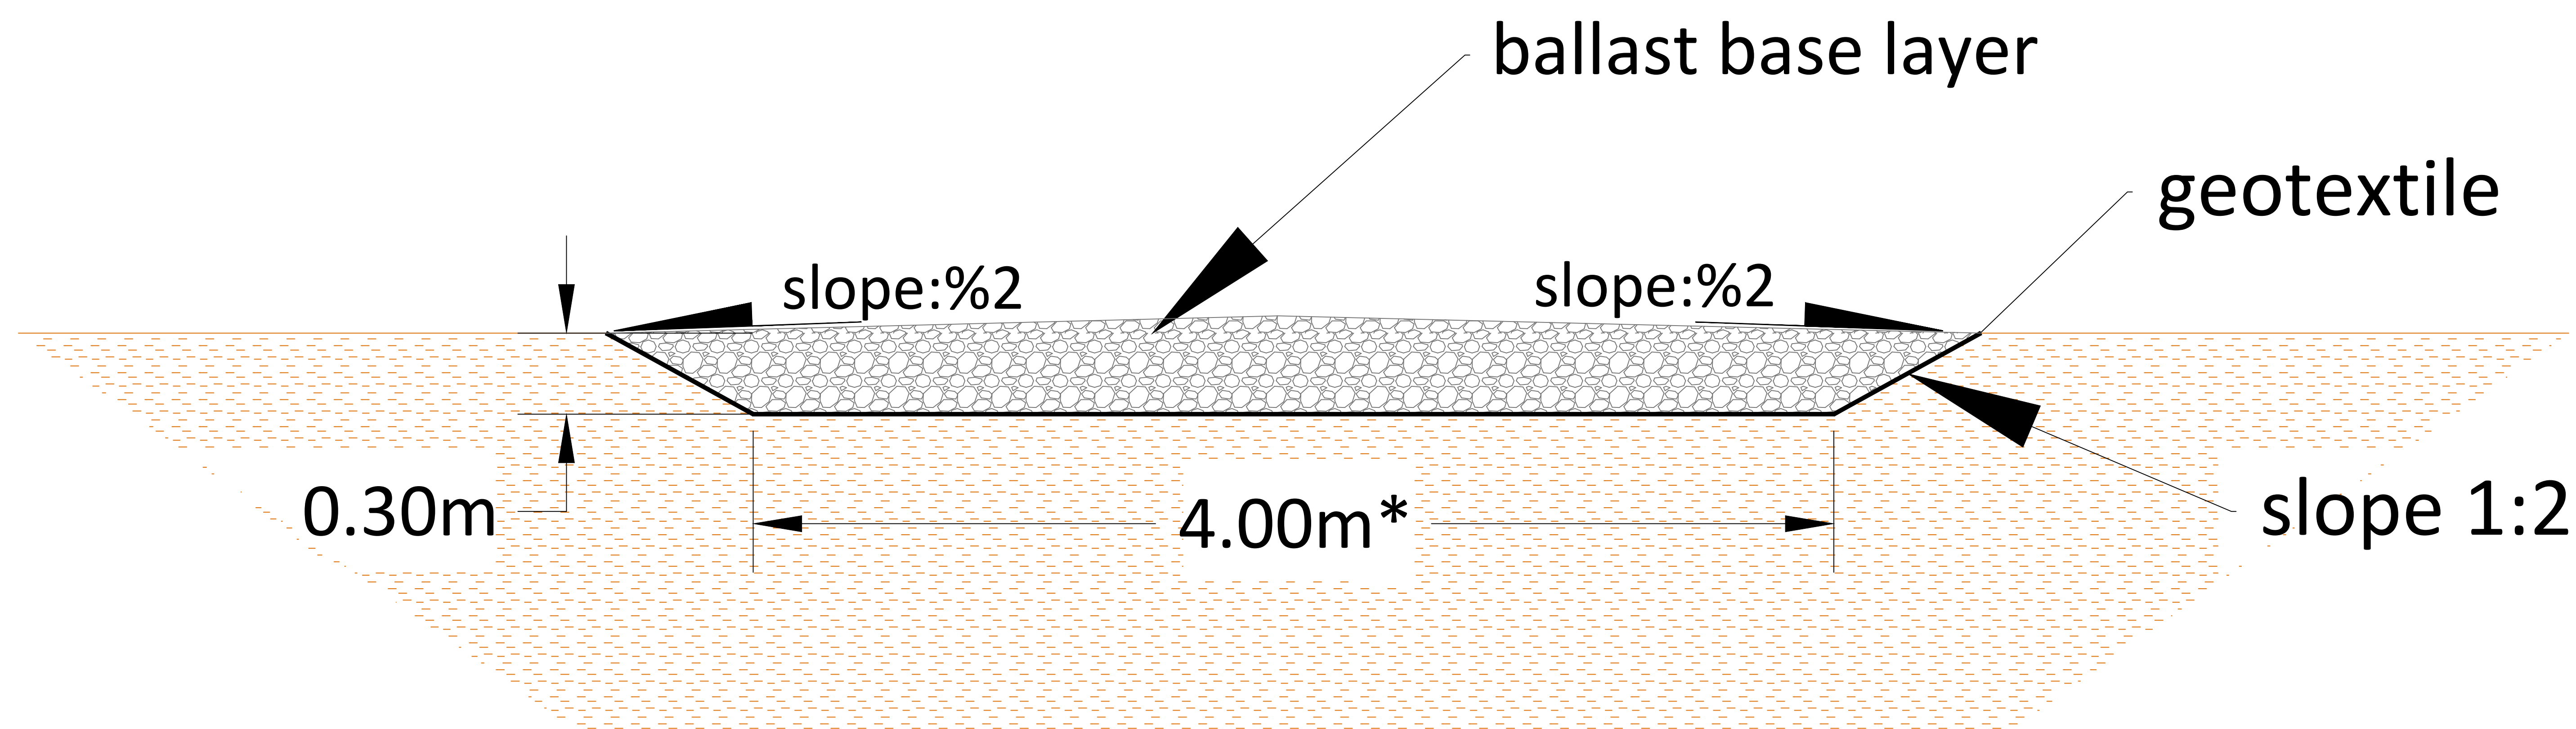


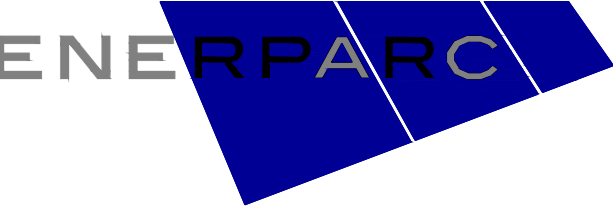

*Exact road details, distances and materials may change depending on the site conditions.

*The roads are always built to withstand 18000 kg.

Preliminary Design: Service Road Details					
Builder:		Date:	Name:	General contractor: 	
		Editor	30.05.2022		
		Check	30.05.2022		
		Allowed			
		Norm			
				Address: Zirkusweg 2 / Astra Tower 20359 Hamburg (Germany)	
				Telephone: +49 40 756 644 9-0	
				Fax: +40 40 756 644 9-65	
				Project:	
				Scale:	
				-	
				Drawing-No.	
				09	
Index	Modification	Date	Name	Path:	