


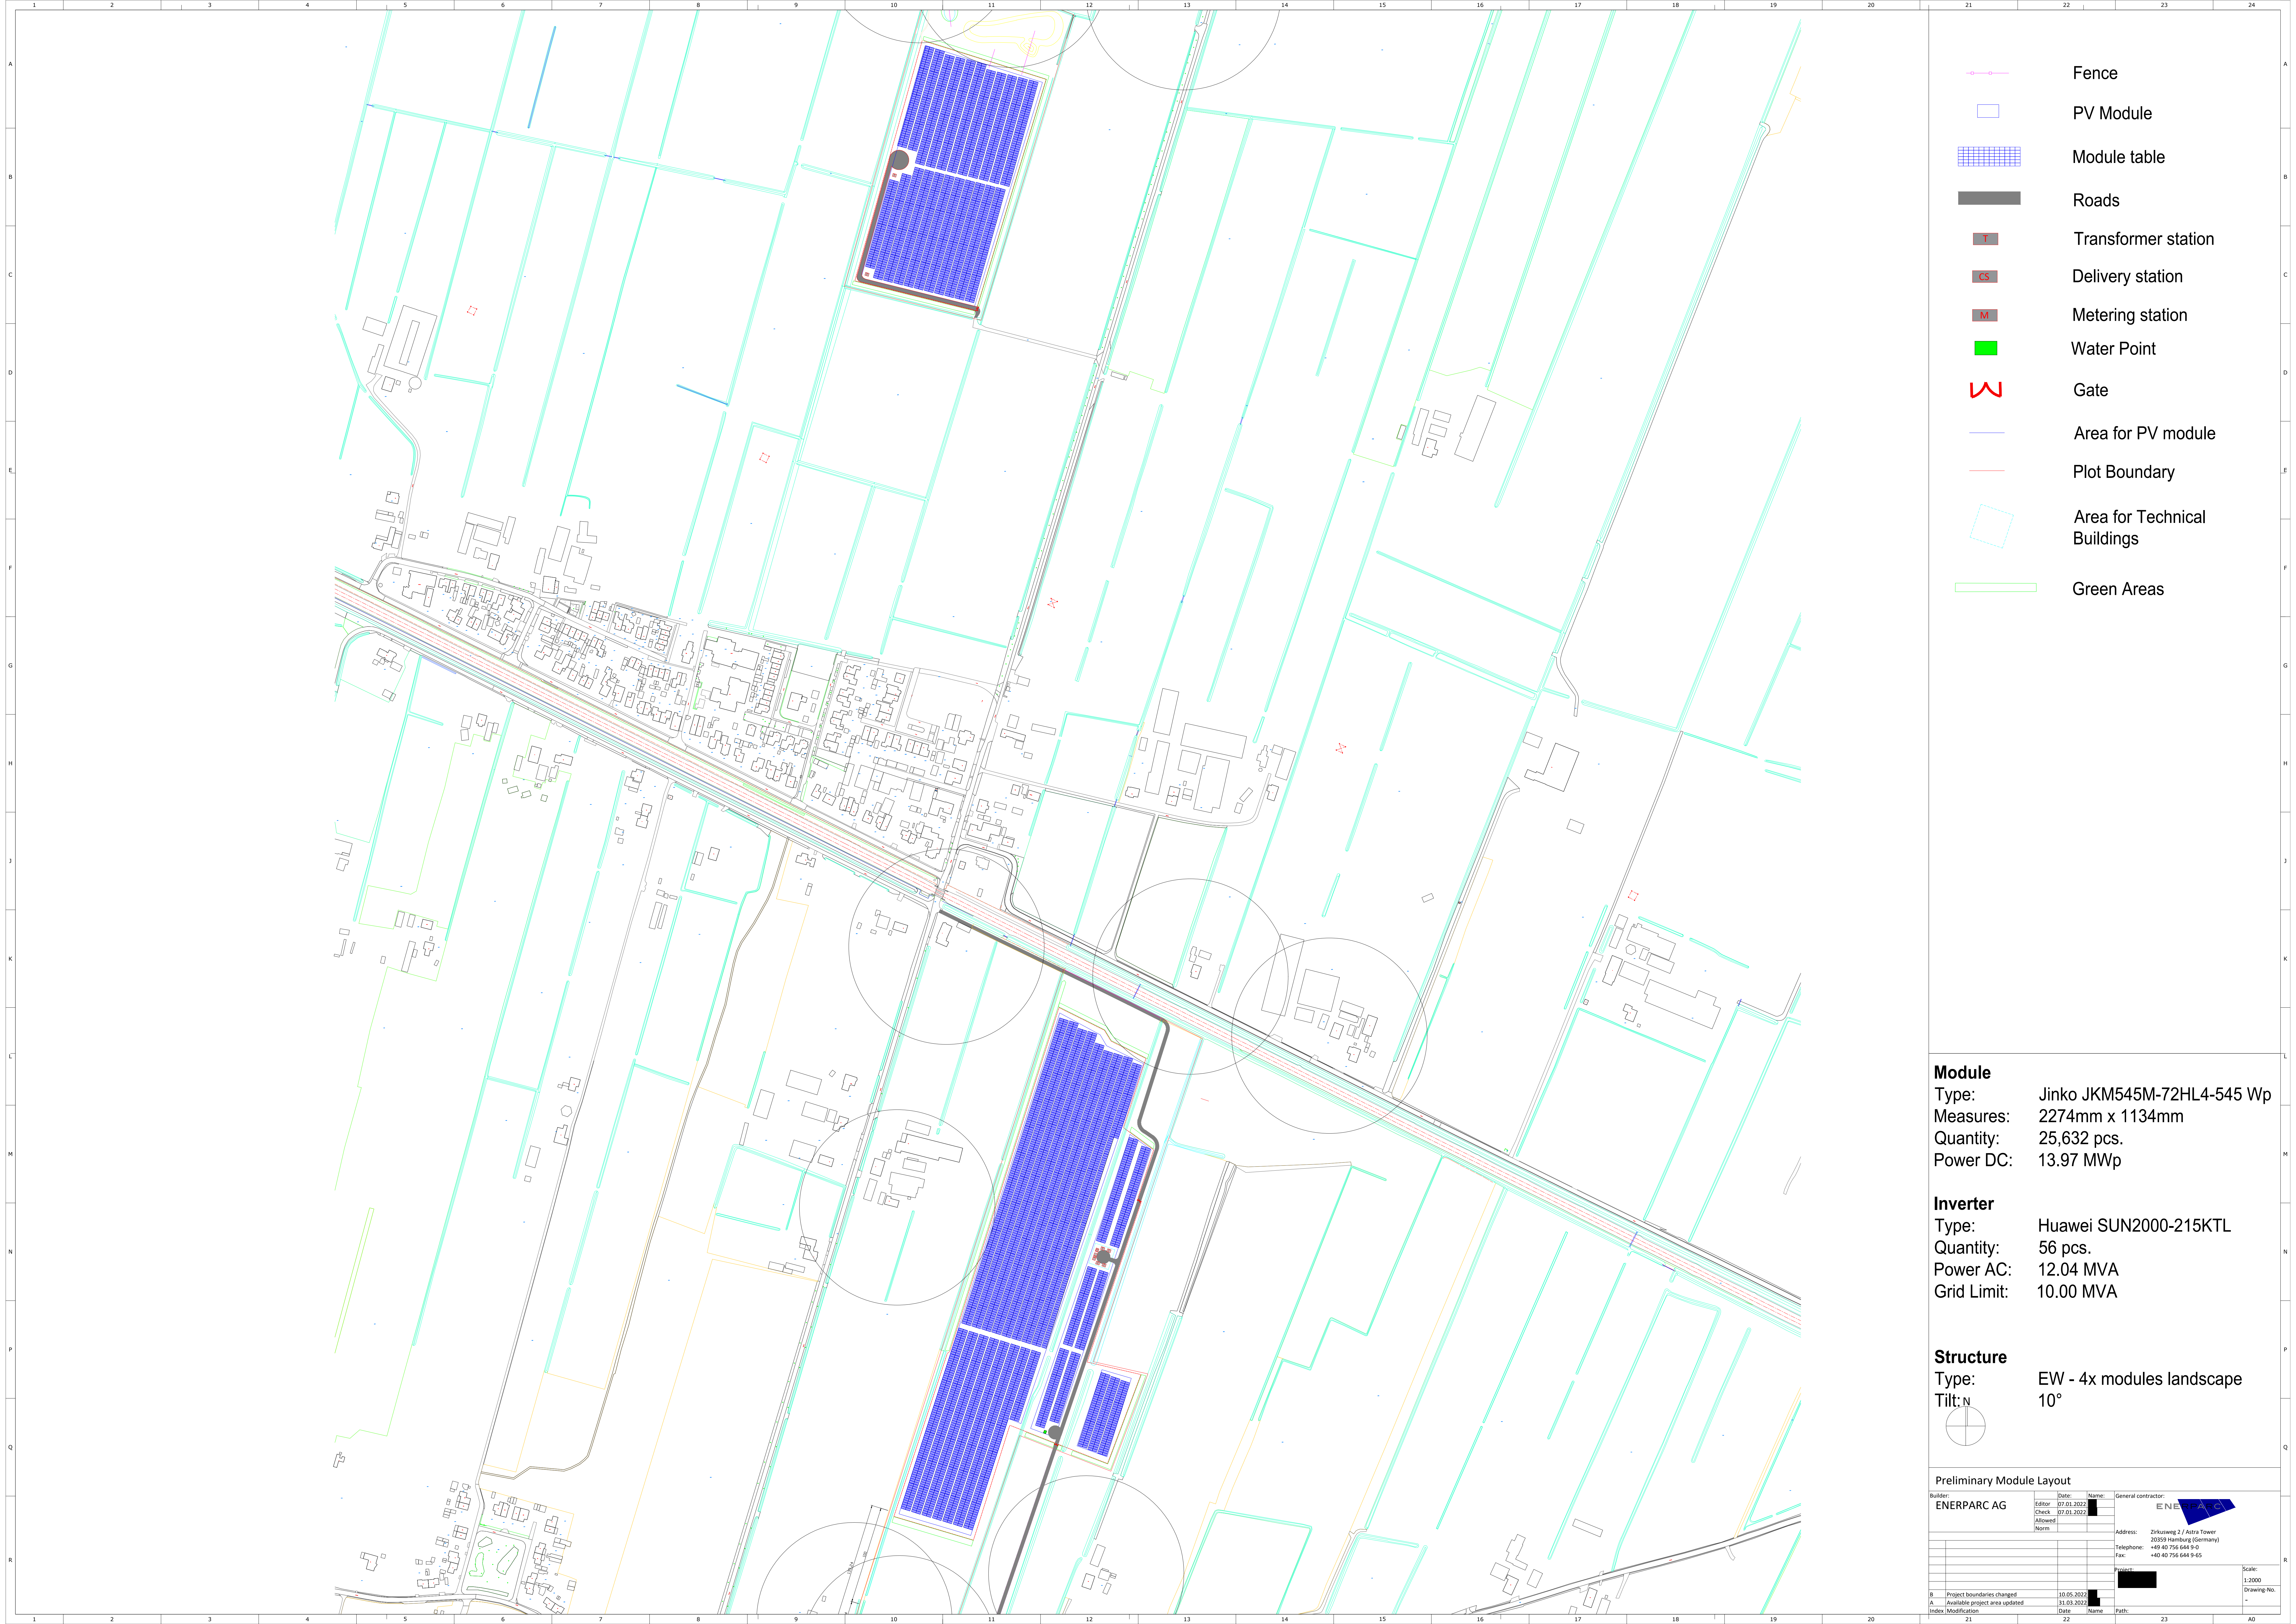

- Fence
- PV Module
- Module table
- Roads
- Transformer station
- Delivery station
- Metering station
- Water Point
- Gate
- Area for PV module
- Plot Boundary
- Area for Technical Buildings
- Green Areas

Module
Type: Jinko JKM545M-72HL4-545 Wp
Measures: 2274mm x 1134mm
Quantity: 25,632 pcs.
Power DC: 13.97 MWp

Inverter
Type: Huawei SUN2000-215KTL
Quantity: 56 pcs.
Power AC: 12.04 MVA
Grid Limit: 10.00 MVA

Structure
Type: EW - 4x modules landscape
Tilt: N 10°

Preliminary Module Layout									
Owner:		Date:		Name:		General contractor:			
ENERPARC AG		Editor: 07.01.2022		[Redacted]		ENERPARC AG			
		Check: 07.01.2022		[Redacted]					
		Allowed		[Redacted]					
		Norm		[Redacted]					