


*indicatieve tekening

Section A-A''

View: Side

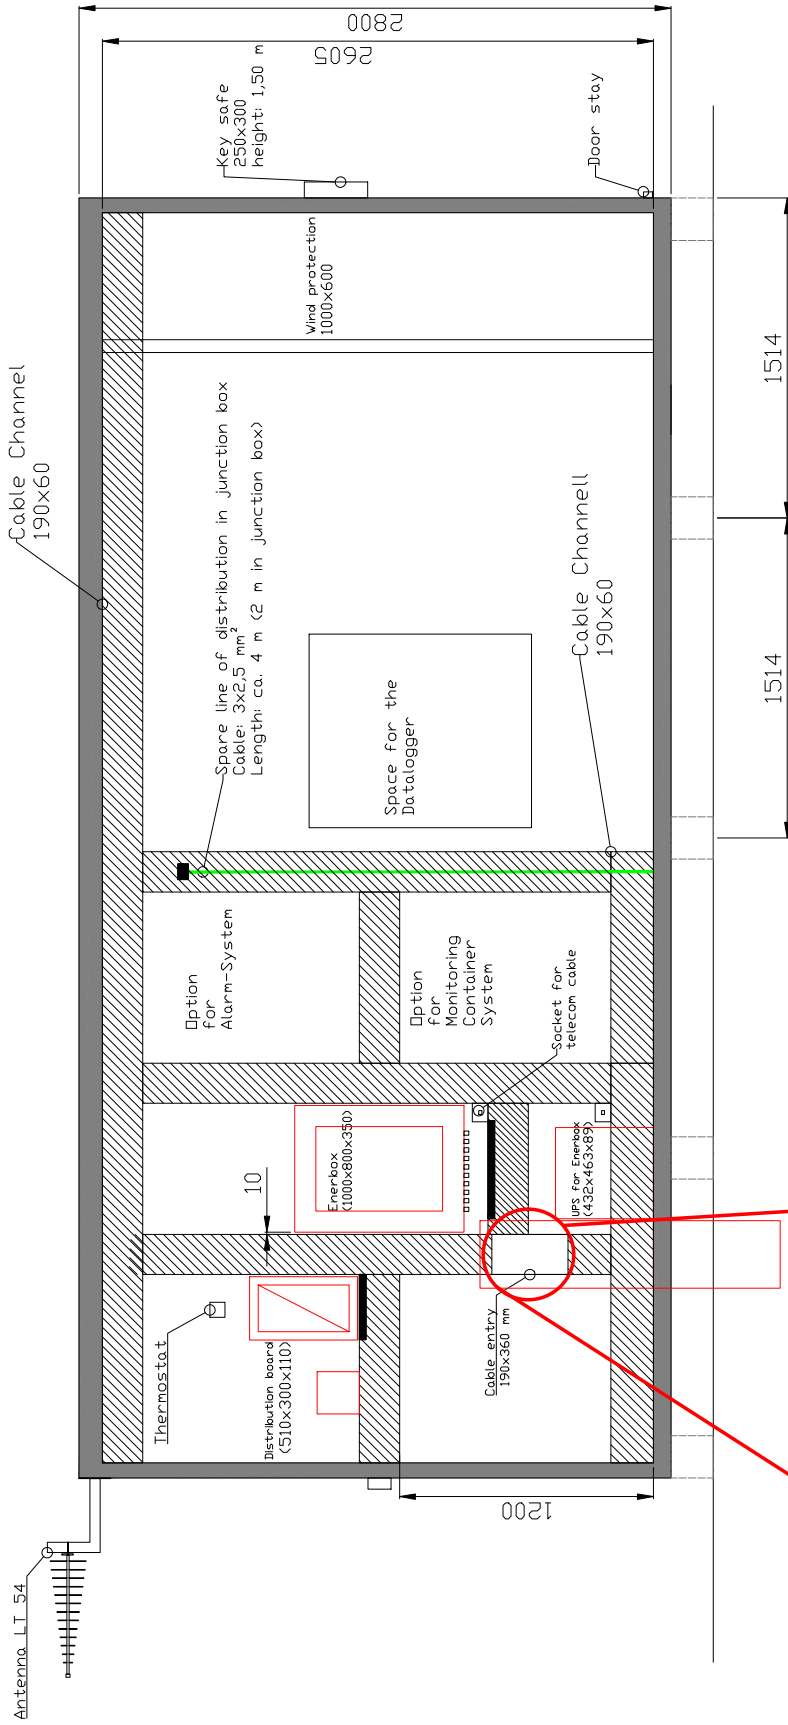

Monitoring Container Side View

Builder:	Enerparc AG			Date:	25.07.2022	Name:	
				Editor			
				Check			
				Allowed			
				Norm			
General contractor:				ENERPARC			
Address:				Zirkusweg 2 / Astra Tower 20359 Hamburg (Germany)			
Telephone:				+49 40 756 644 9-0			
Fax:				+49 40 756 644 9-65			
Project:				[REDACTED]			
Scale:				-			
Drawing-No.				D-10-2			
Index/Modification		Date		Name		Path:	
5		6		7		A3	