



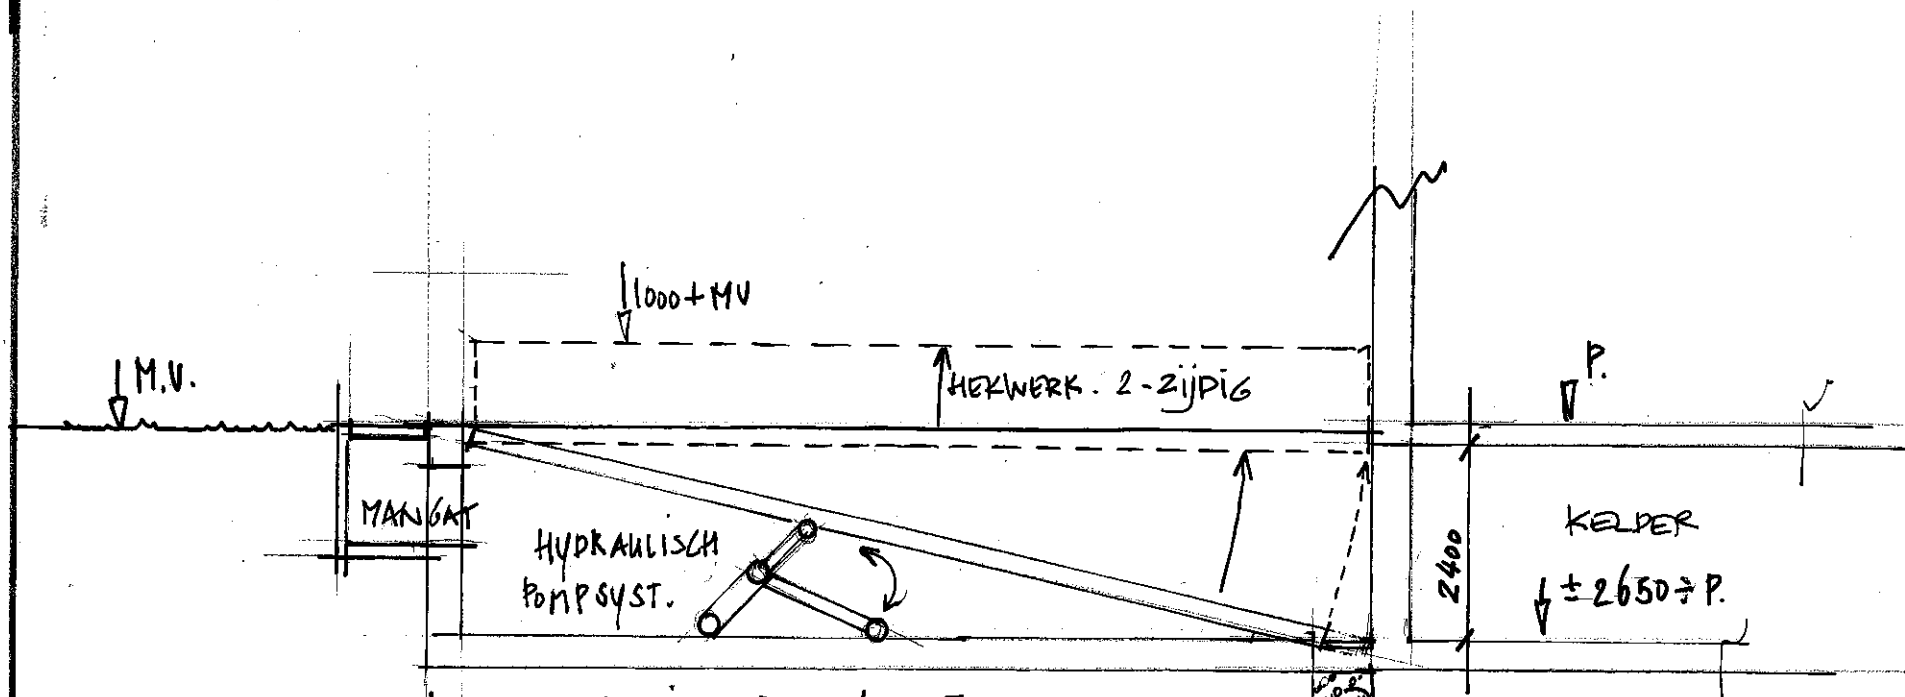


PRSN. PRINCIPES TELLINGSBAAN.

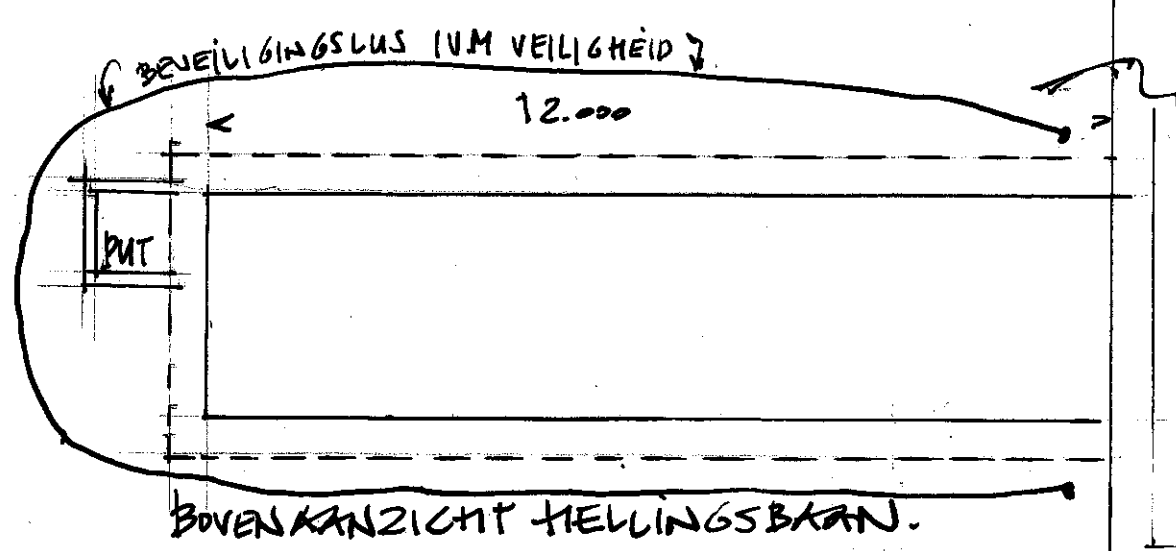

PRINCIPES 1:100

PUT TBV. REGENWATER.

KELDER.

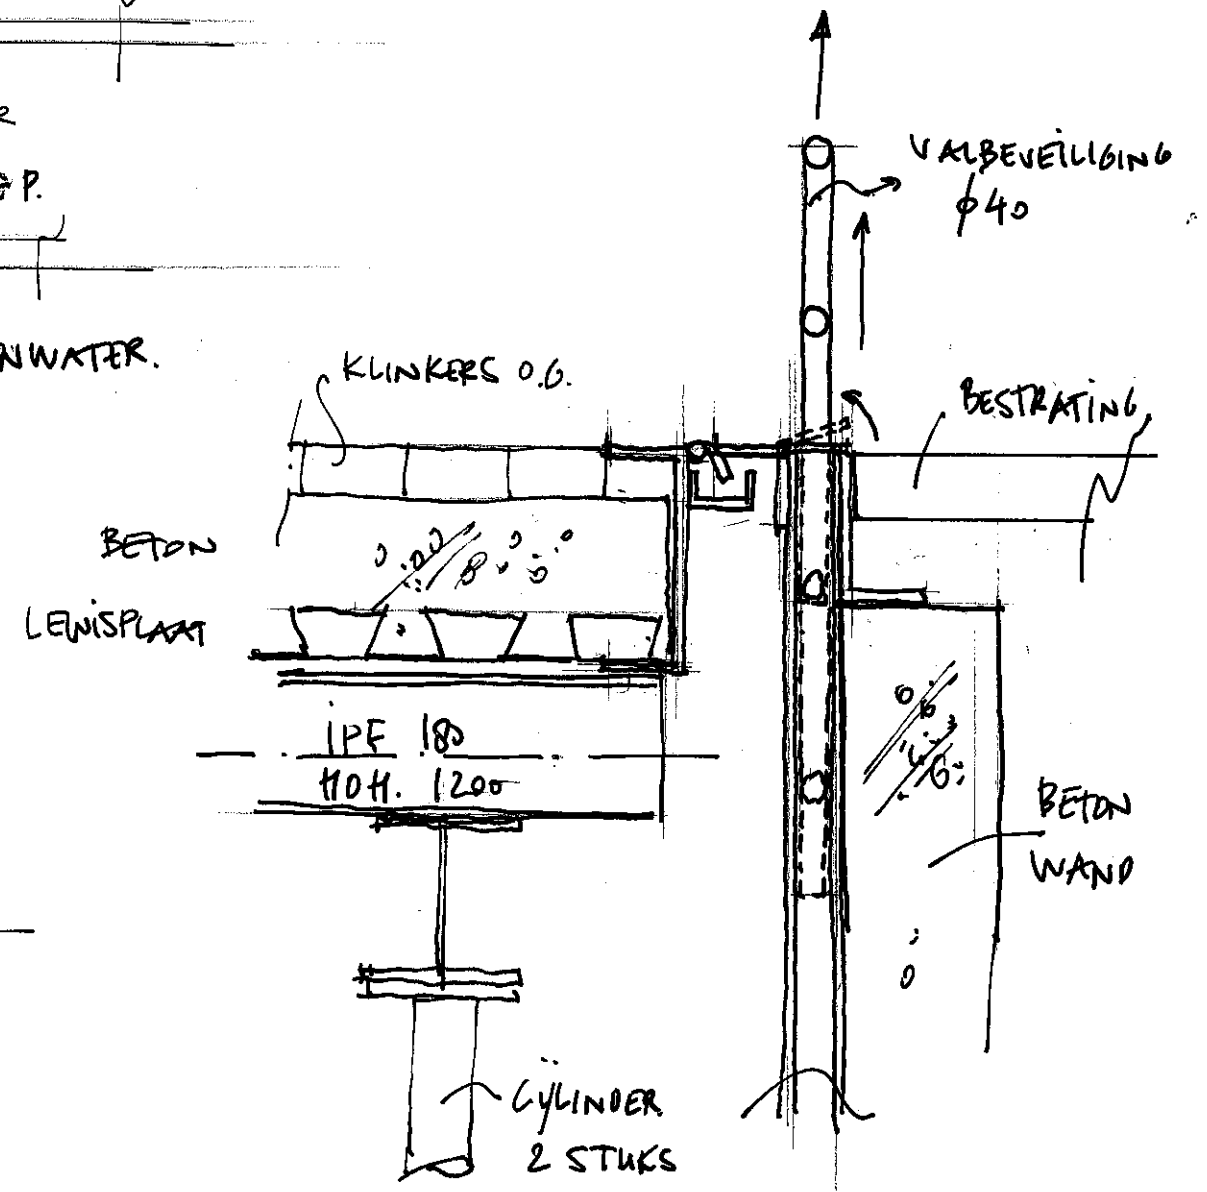

PRINCIPES DETAIL 1:10