

DETAIL 1

HEMELWATERROLERING



DETAIL 2

AFSCHOT




WATERPLAN POSTELSEDIJK 15-17 & GRENSWEG ONGENUMMERD


1 : 1000

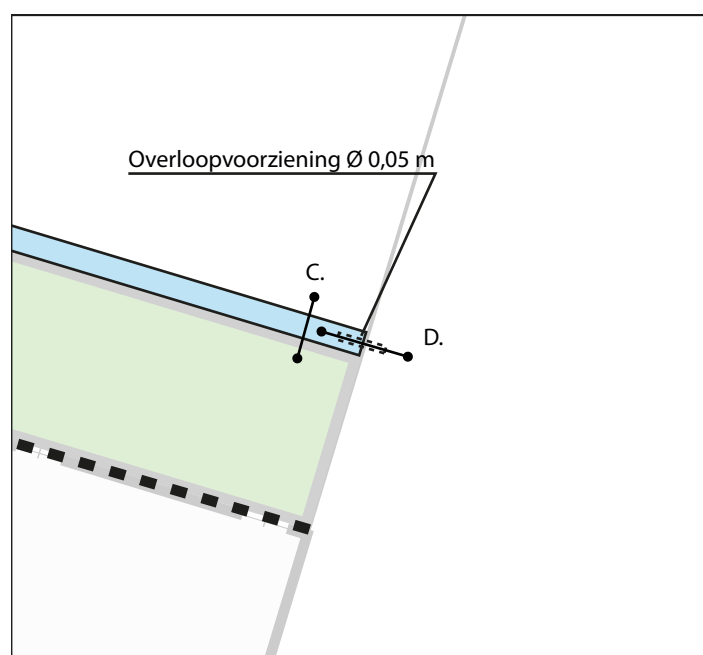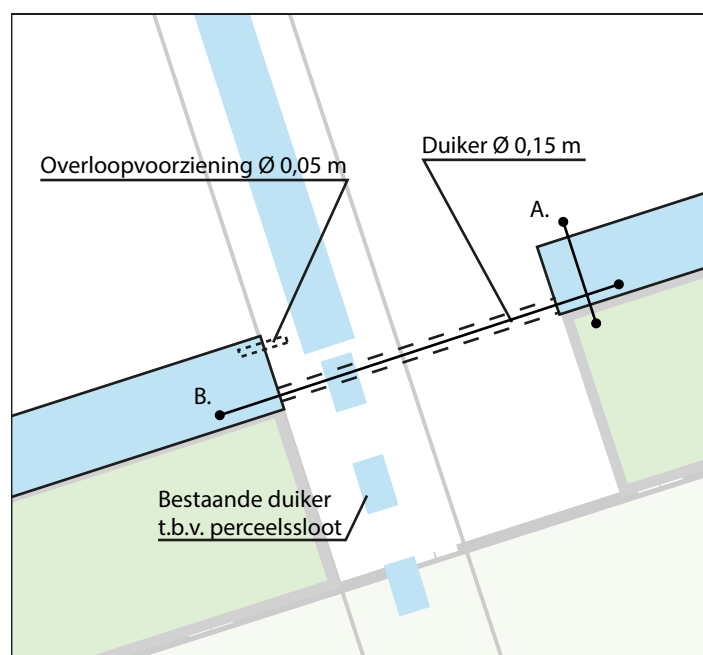


A.

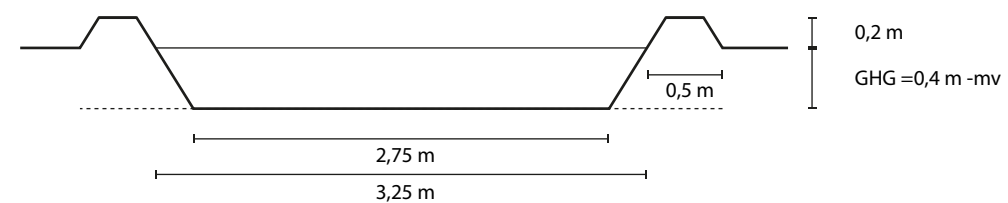

B.

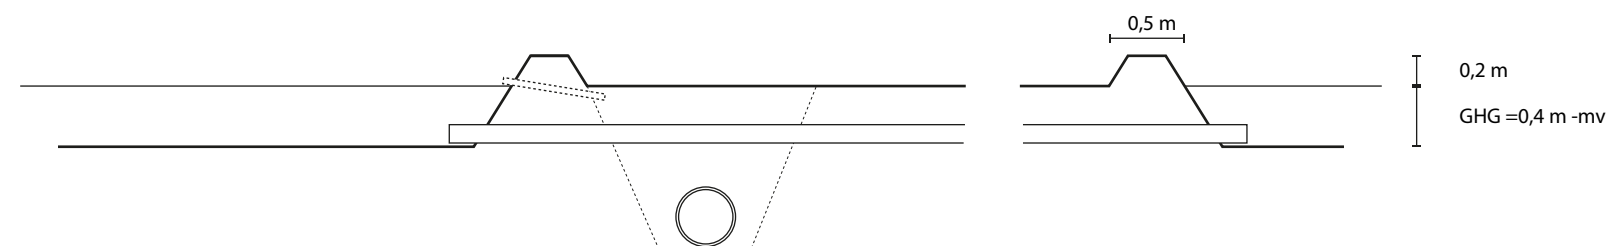

C.

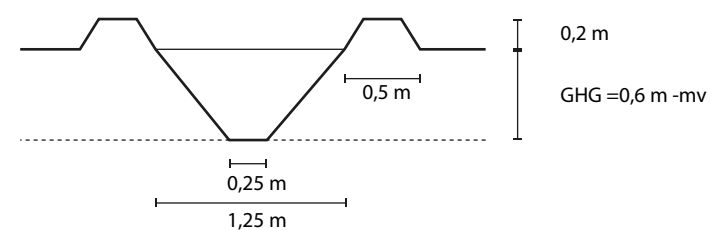

D.

