




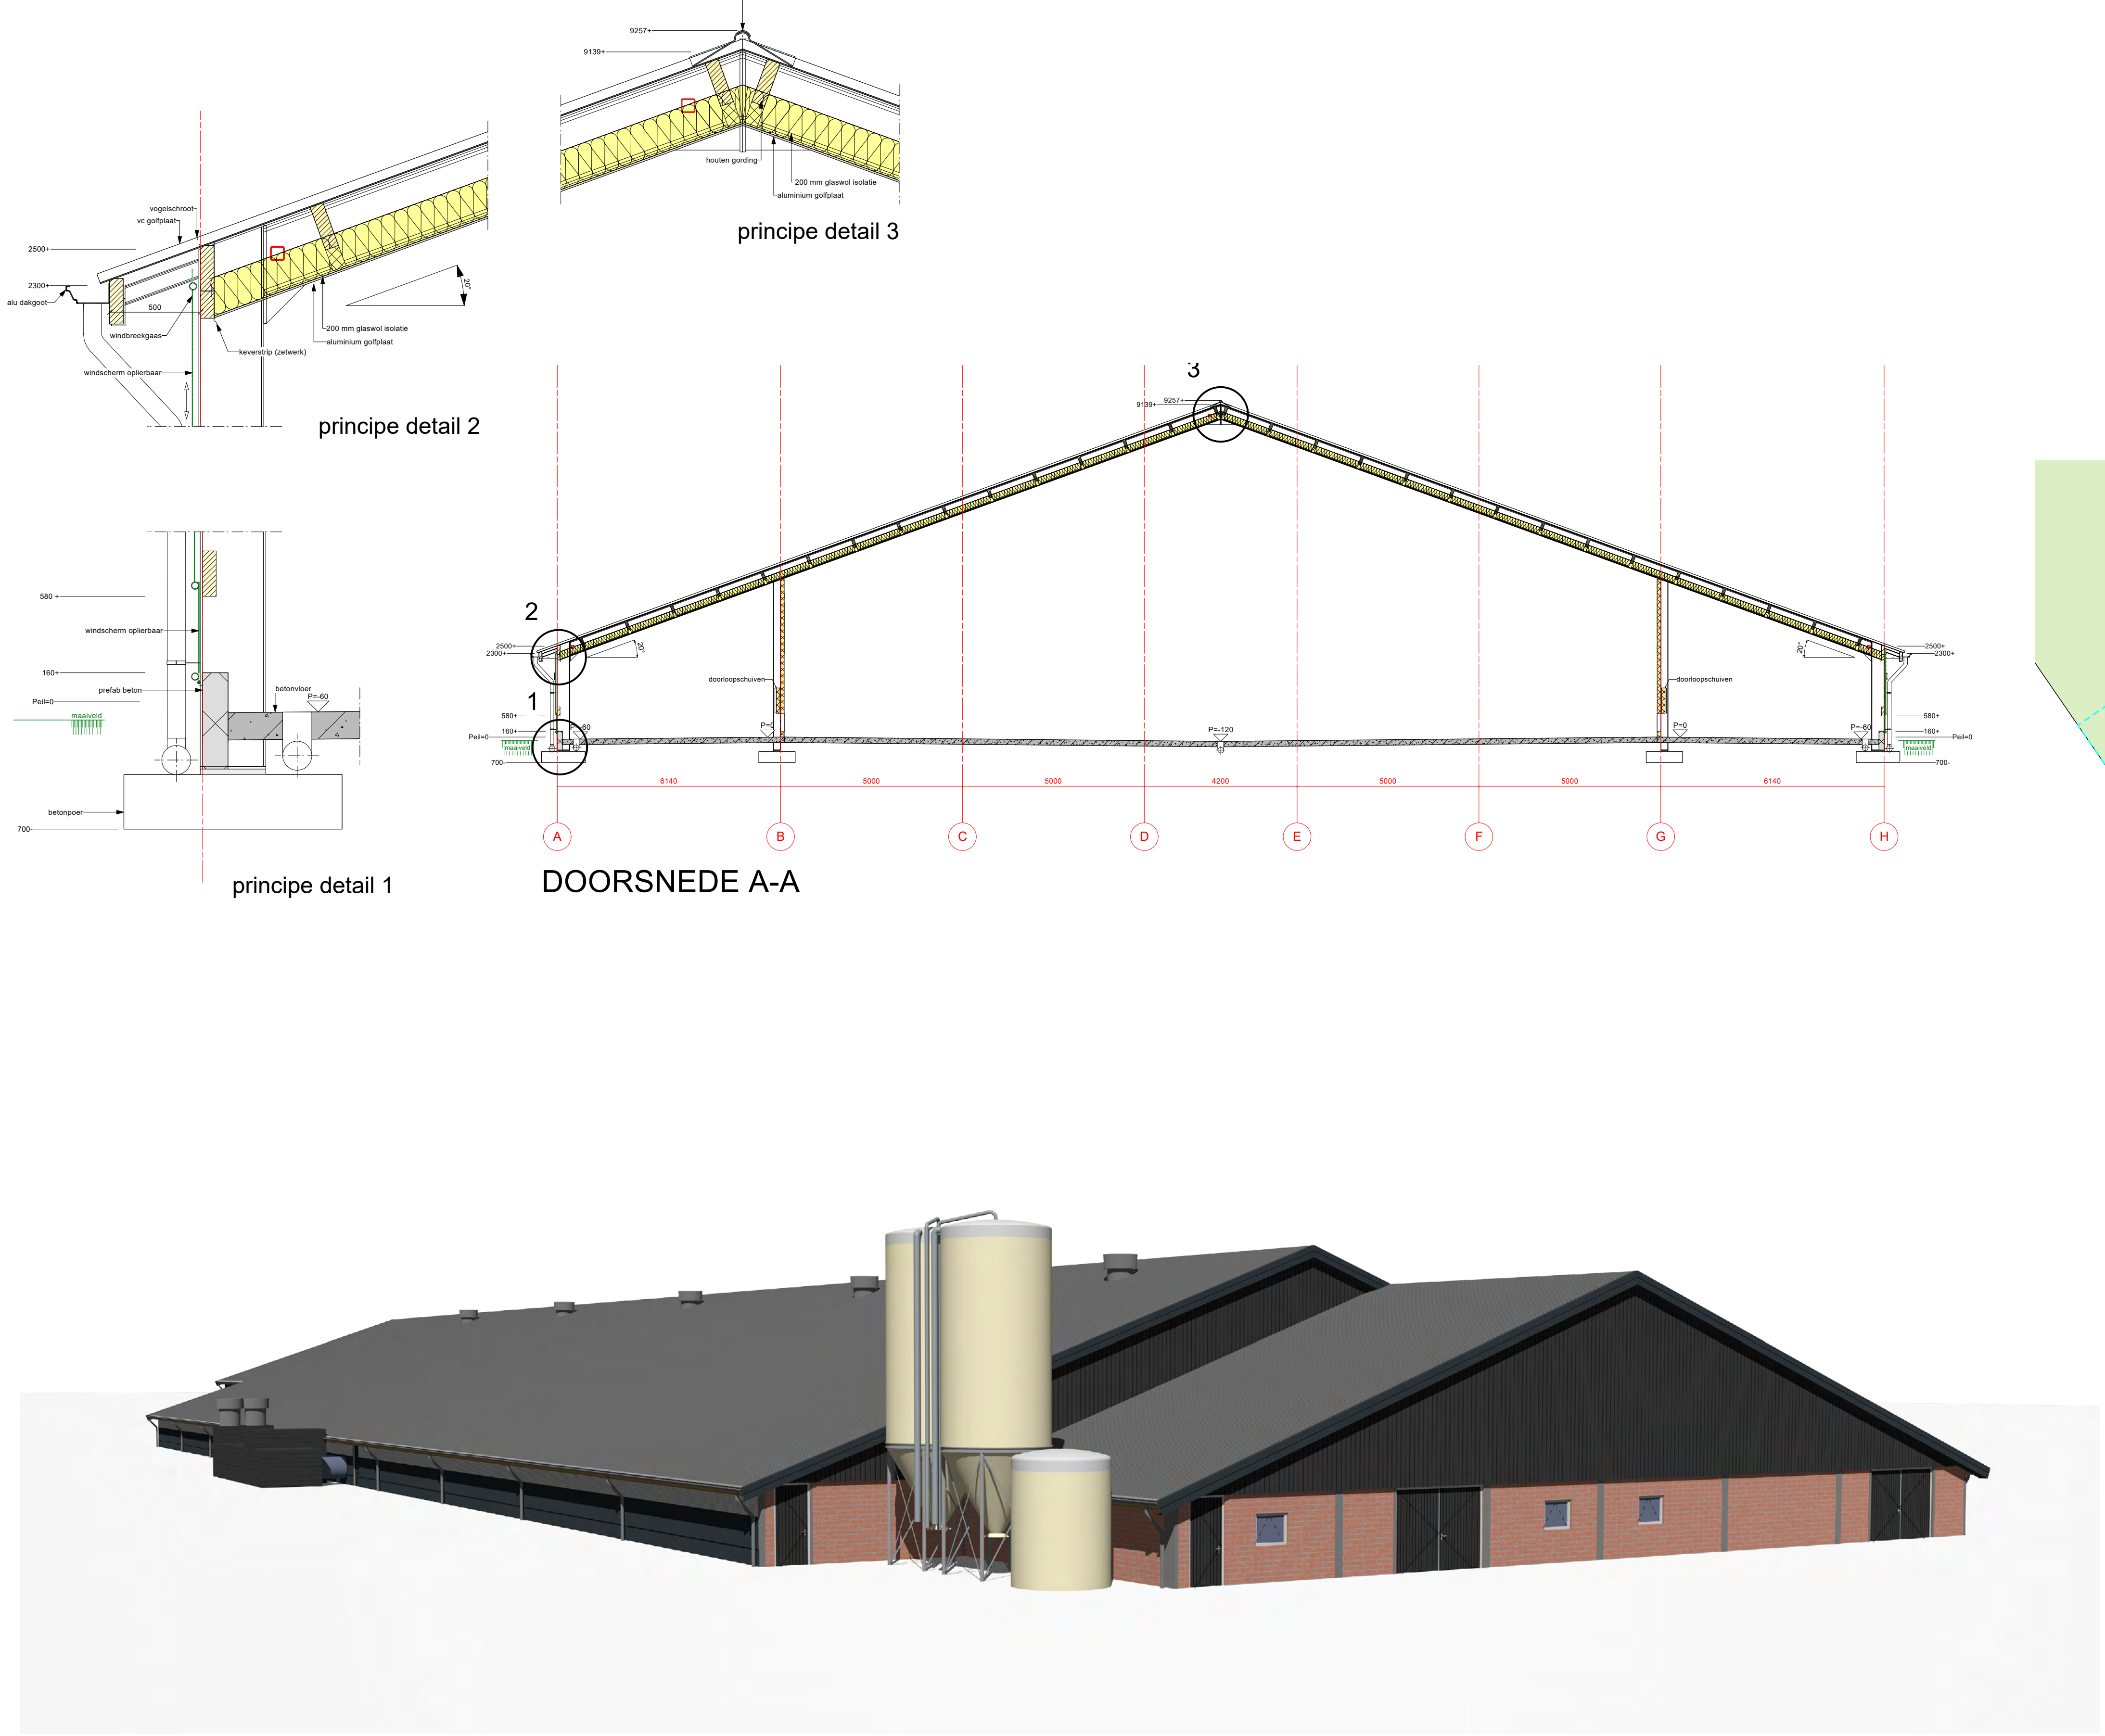

 

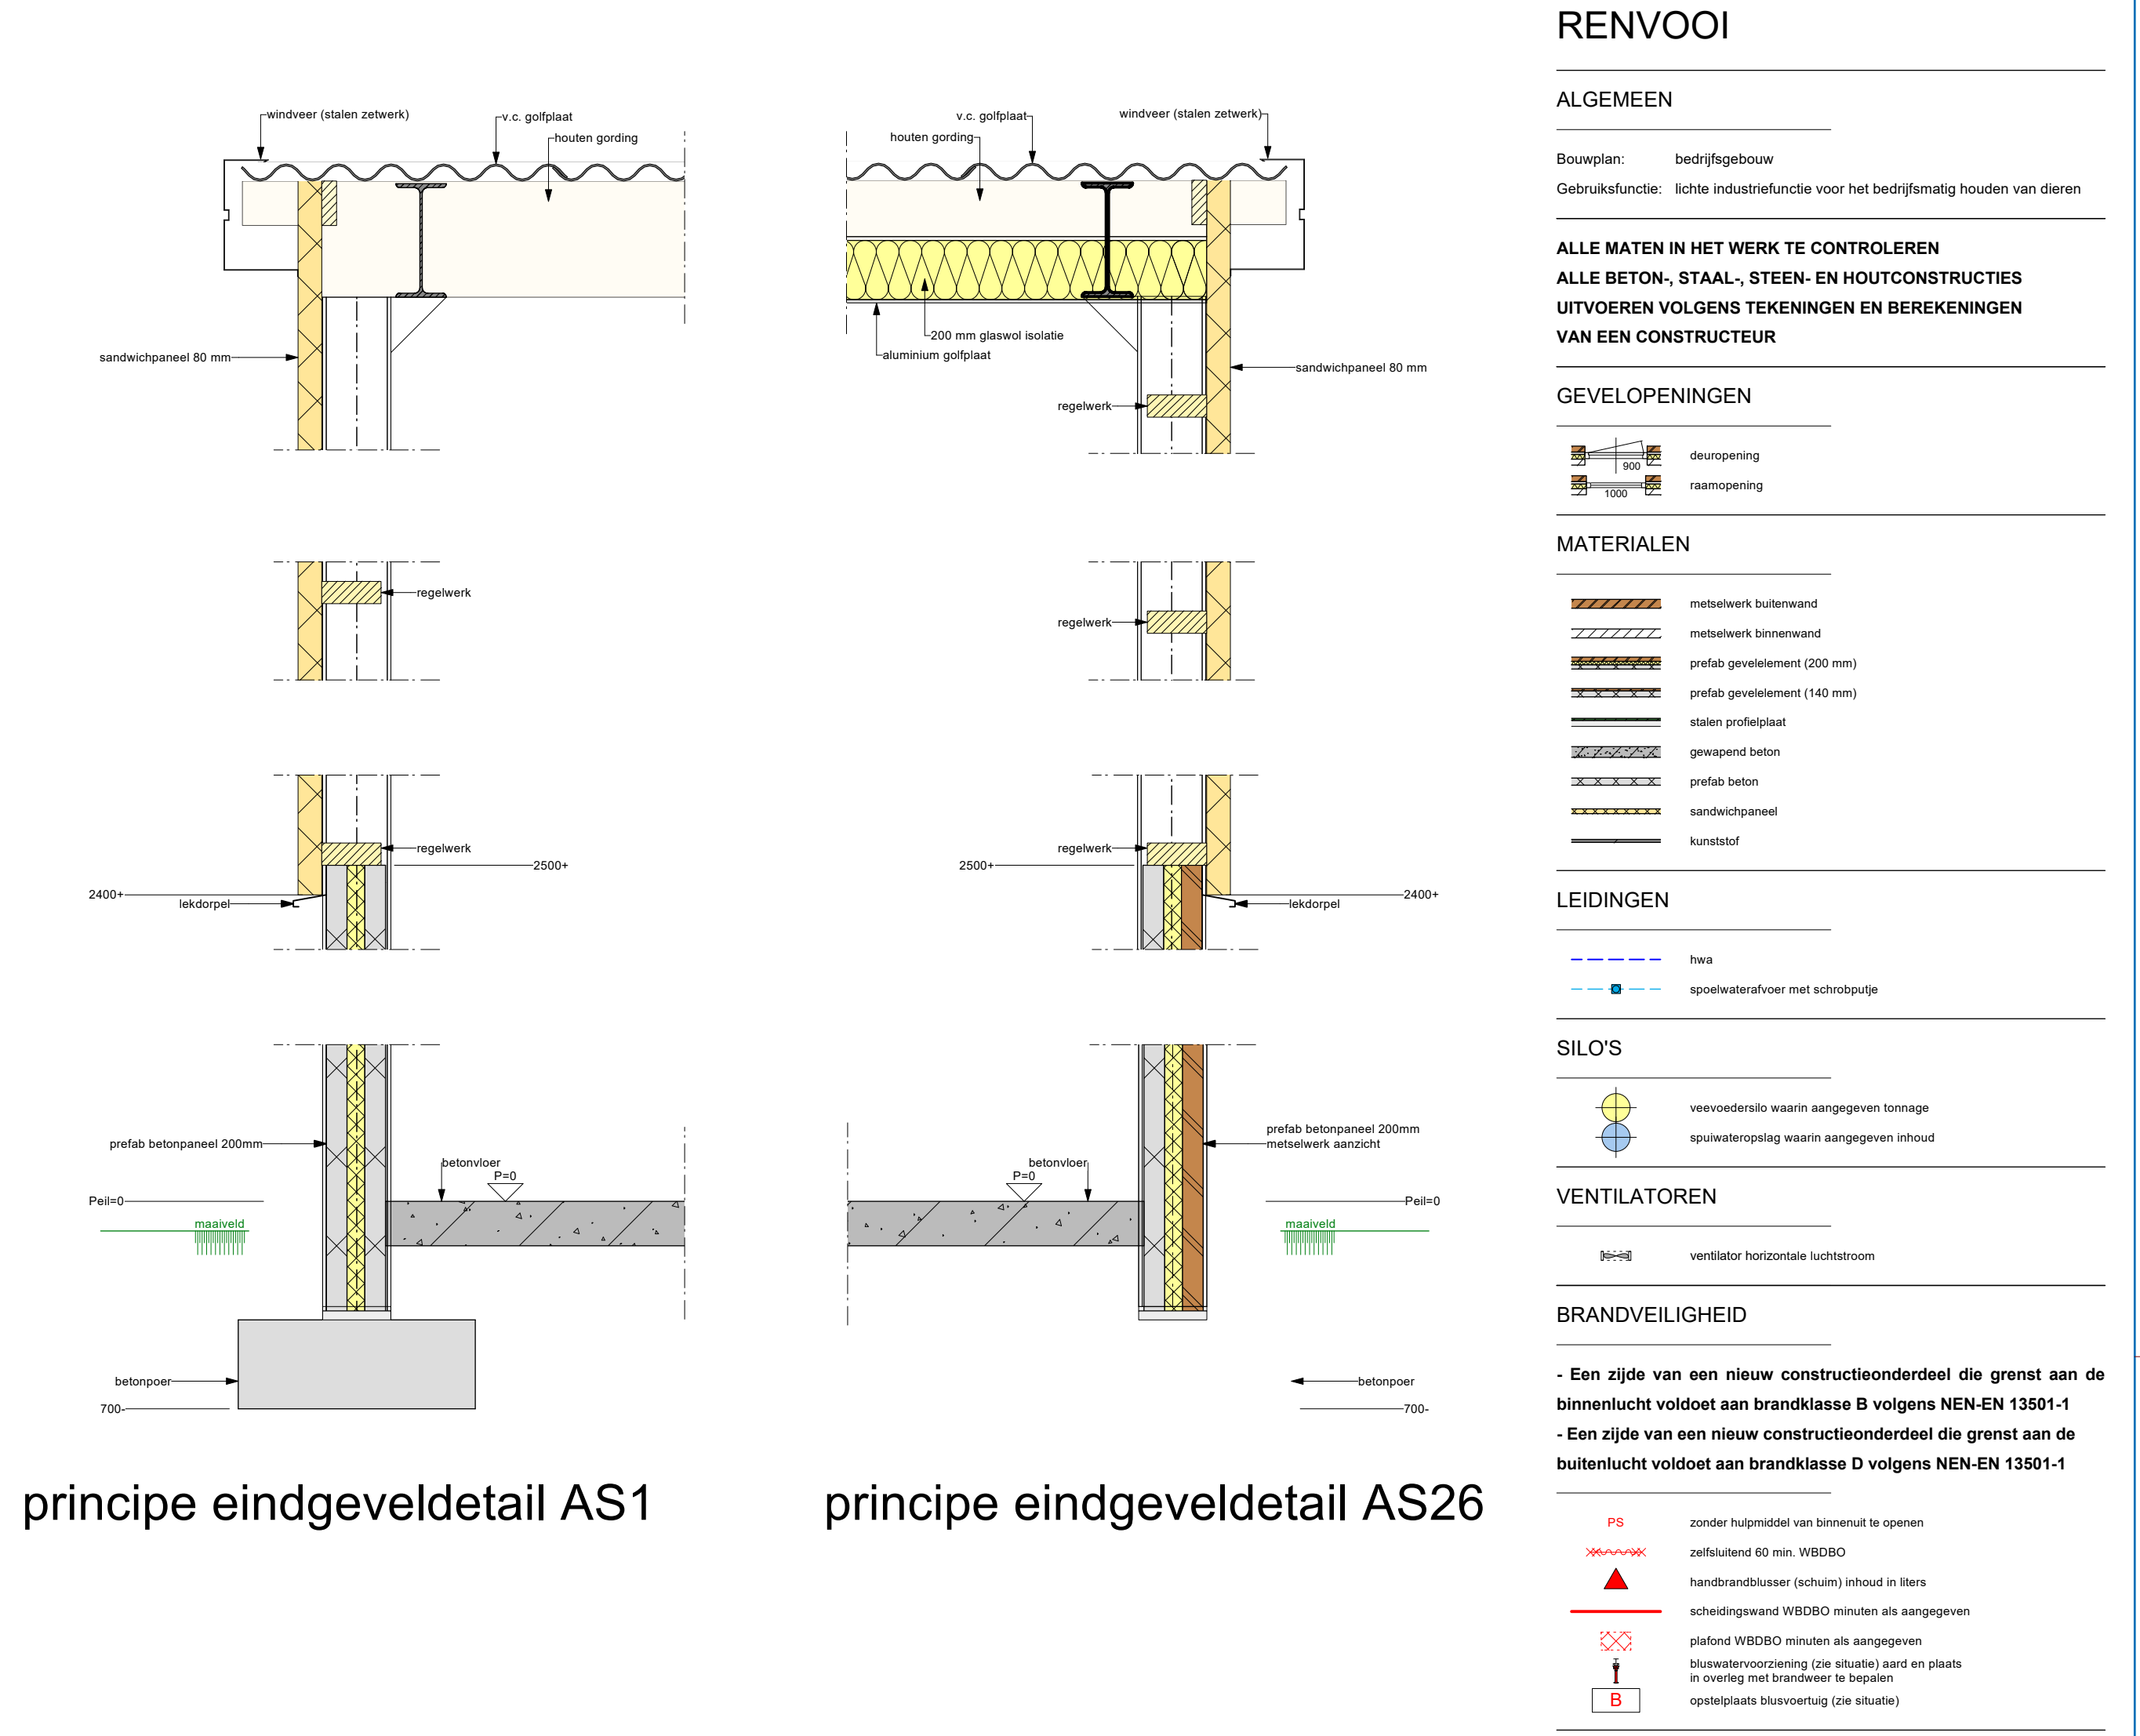

gordingen : hout
dakbedekking : vc golfplaten
windveer : stalen zetwerk

---A--- windverband
---B--- windbok
---C--- koppelsolier

a
gordingen volgens opgave constructeur

b
koppeling gordingen volgens opgave constructeur

A D V I E S M I L I E U B O U W
Postbus 396 6710 BJ Ede Tel. 0318 - 675 400 E. info@agra-milieu.nl

Concept

TEKENINGNR.

Bv-F-3

AGRA-MATIC