



D				
C				
B				
A				
O	02-02-2021	DEFINITIEF	PdL	PdL
—	12-11-2020	VOORLOPIG	PdL	PdL
revisie	datum	omschrijving	getekend	gecontroleerd

opdrachtgever	Aannemersbedrijf R. Wallenburg BV Loosdrecht			
architect	H en E	Hilversum	tekenaar	PdL
project	Nieuwbouw appartementen Rading 128 Loosdrecht		schaal	1:100
betreft	Ontwerp constructie		projectnummer	2019–100
			status	BOUWAANVRAAG
Fundament Bouwadvies bv Constructief ontwerpers en adviseurs Eemnesserweg 4a 1251 NC LAREN (NH) tel. (035) 5330953 www.fundamentbouwadvies.nl			tekeningnummer	revisie
			OC–01	0



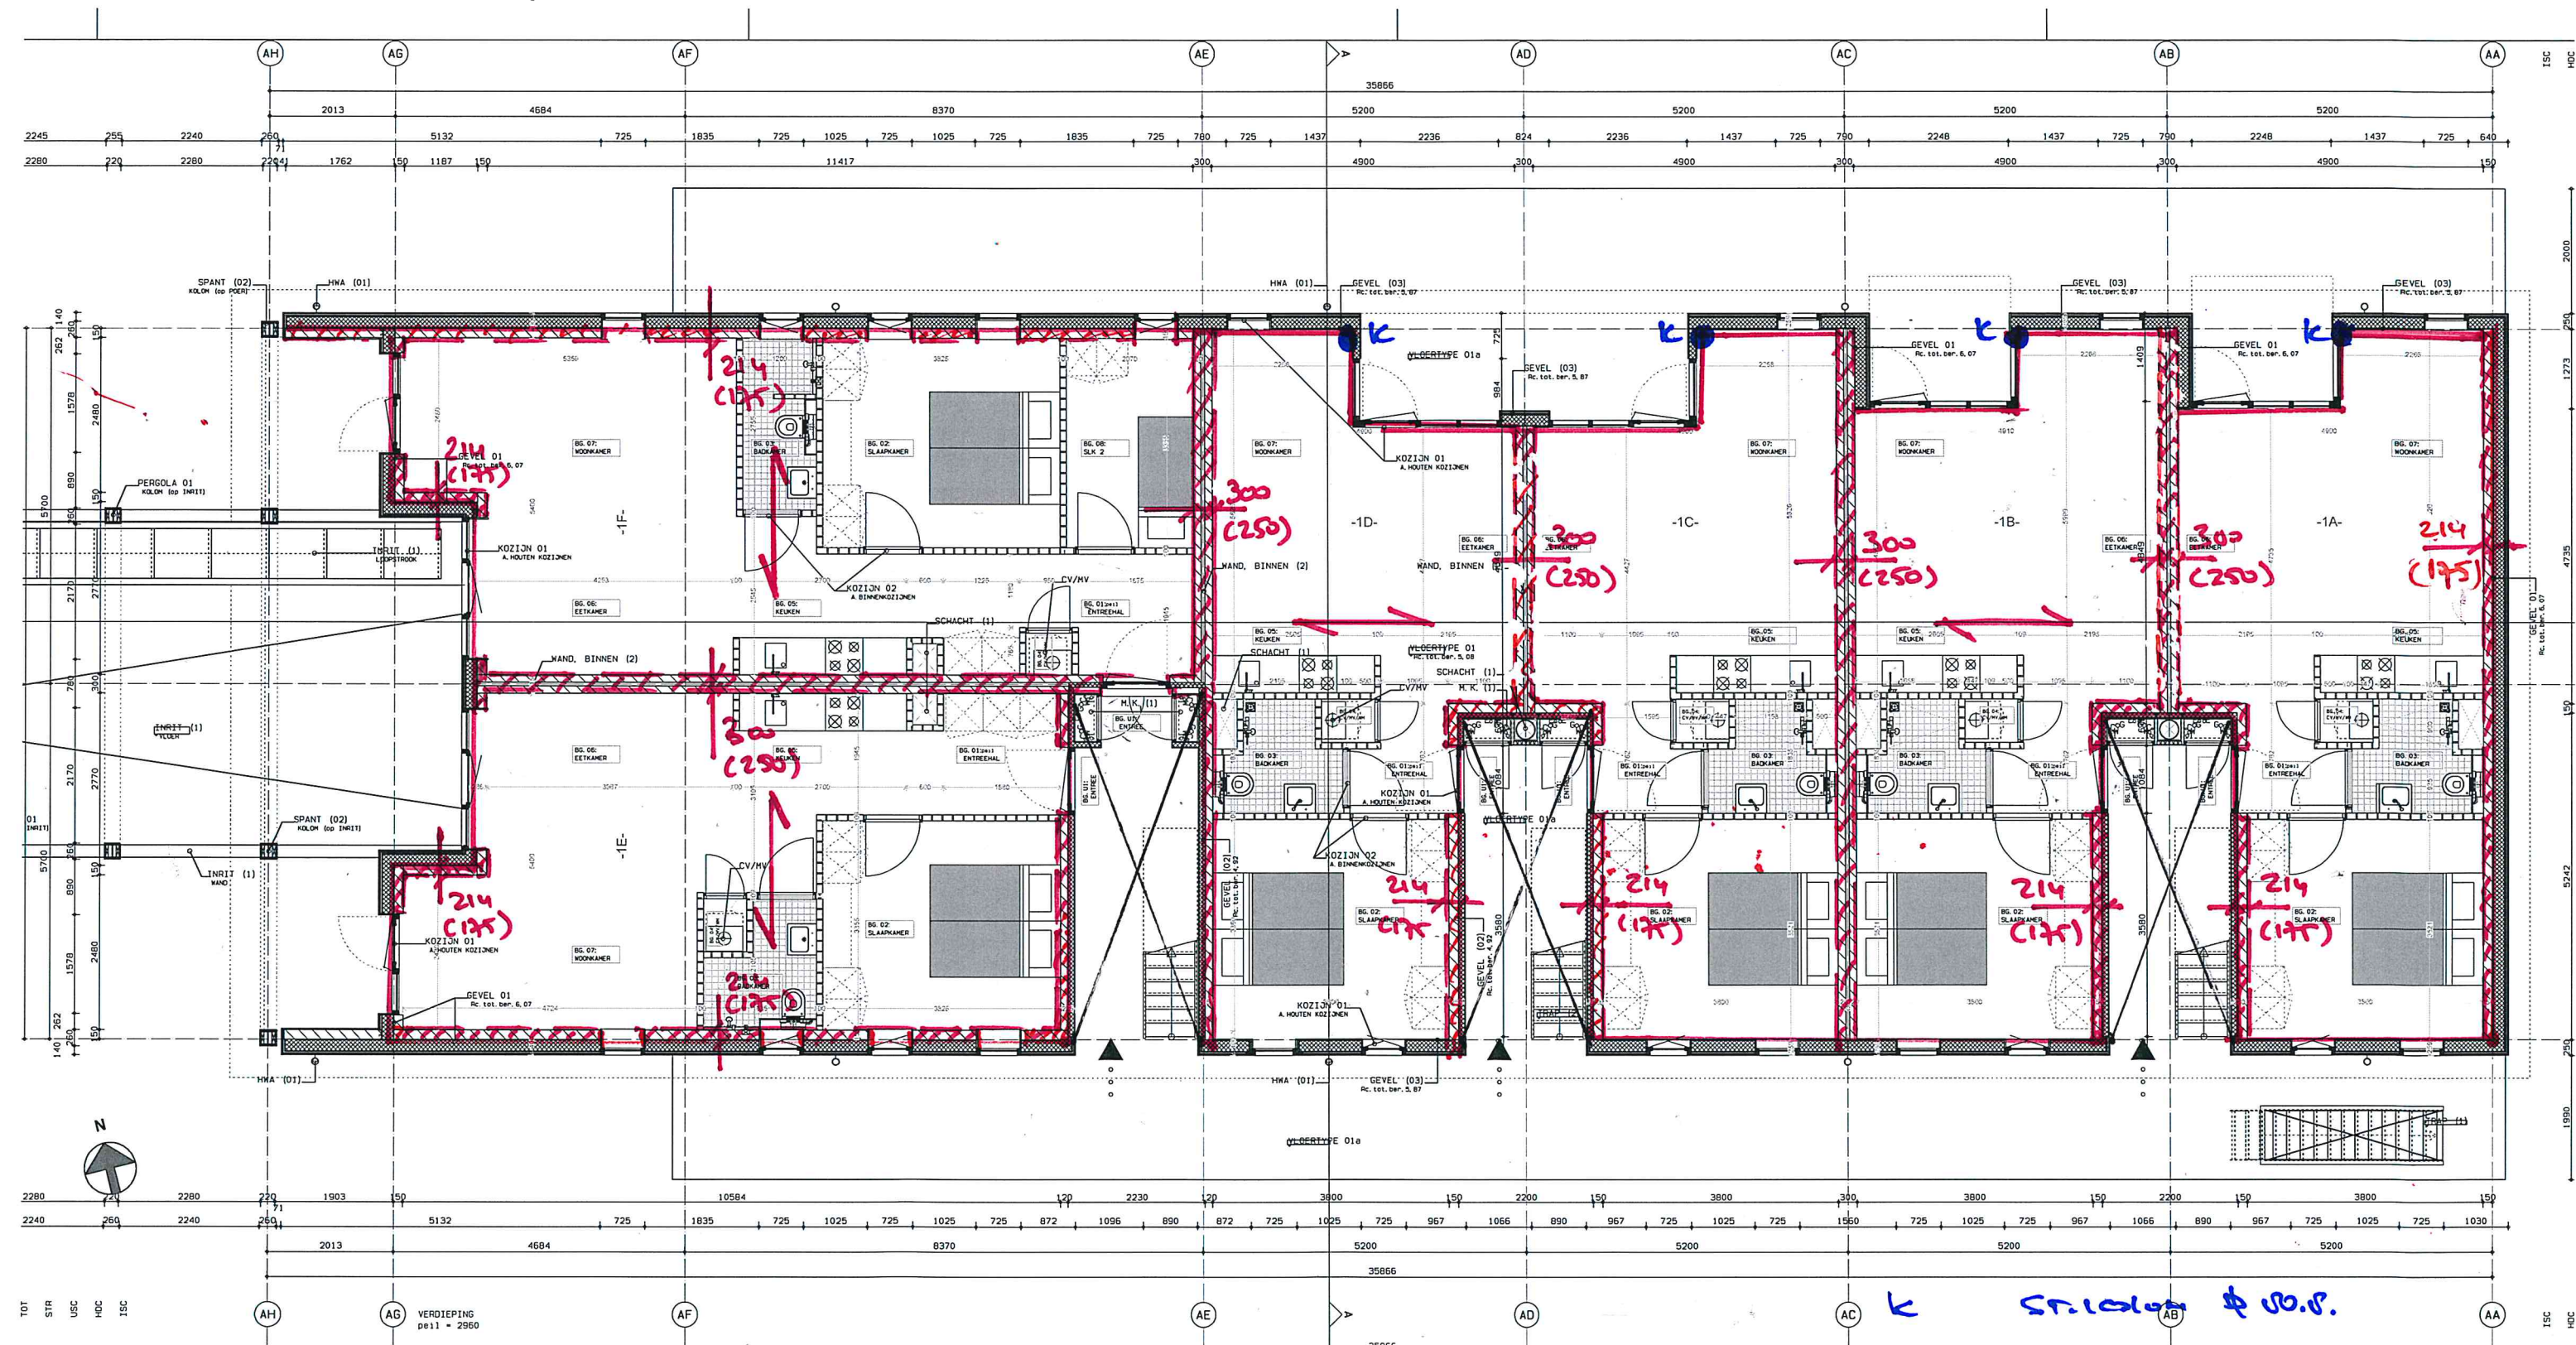

K ST. 100mm ϕ 100.0.
 → BREEDPL. vloer D=250 --
 (ZIJDE) K. 250. D=300-214 --
 OVERZICHT IF VERD. vloer

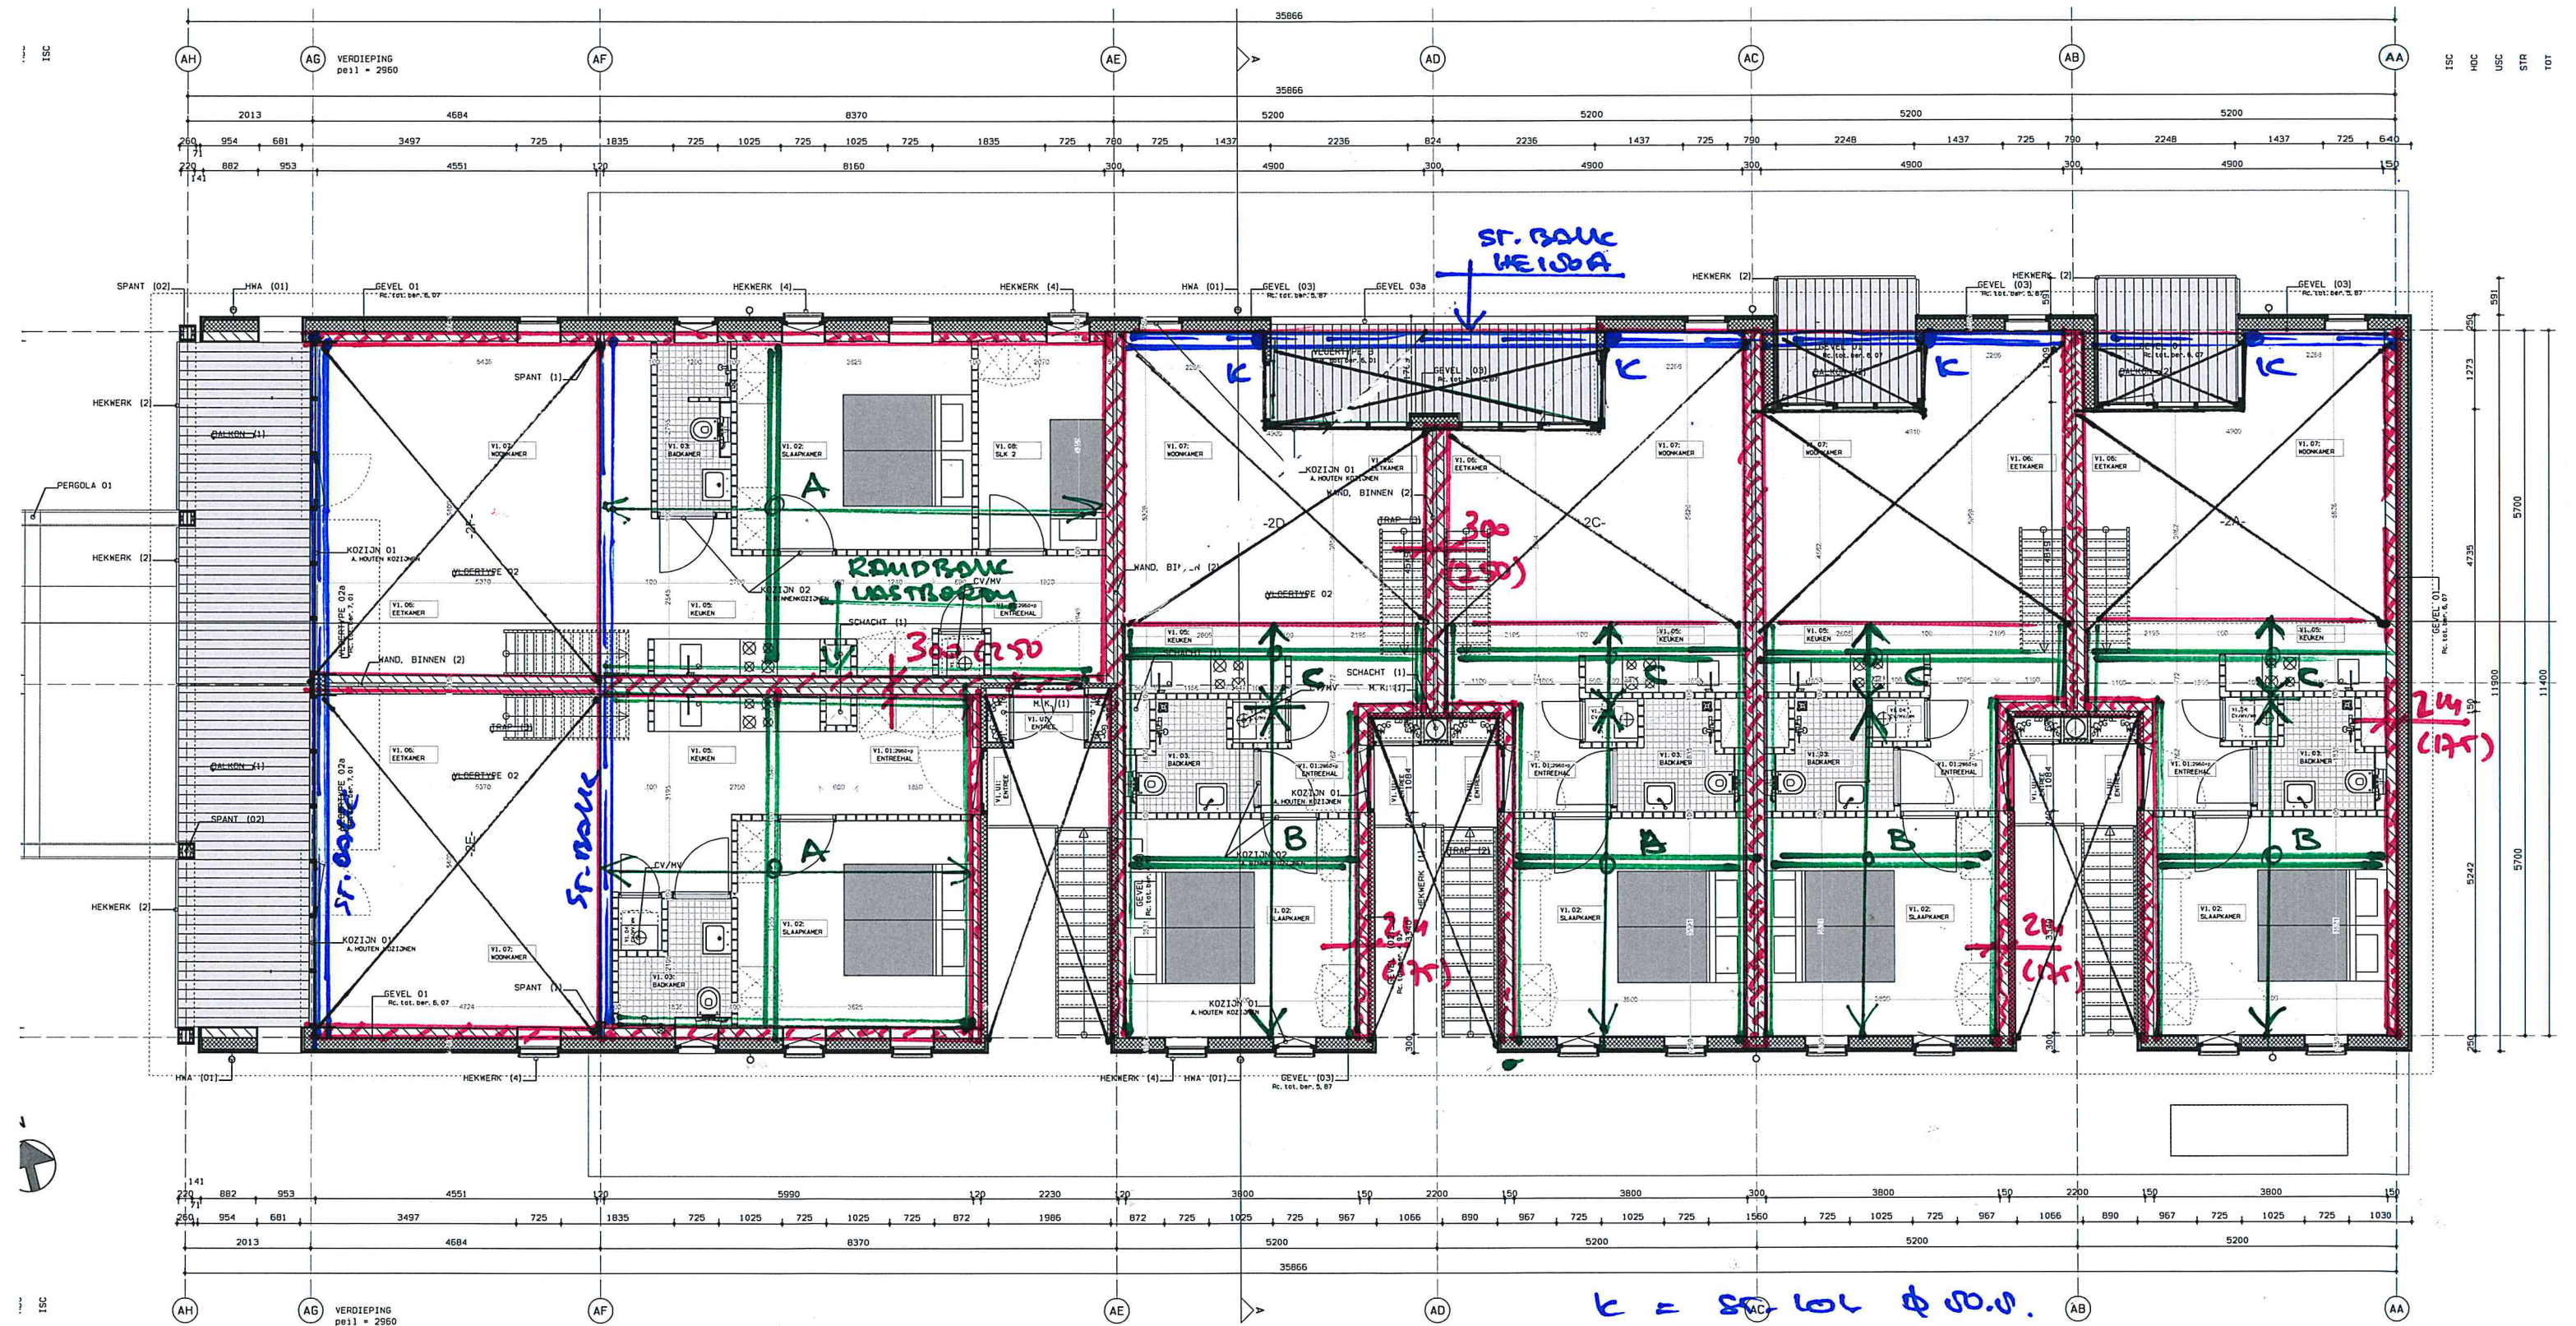

k = 80 tot 100 0.0.

A = houten balklask 71x246 hout 600
 B = houten balklask 71x196 hout 600
 C = houten balklask 71x196 hout 400
 overblijft 28 verdieping vloer

↔ PREFAB DANCLOST

OVERZICHT DOELCONSTRUCTIE



