


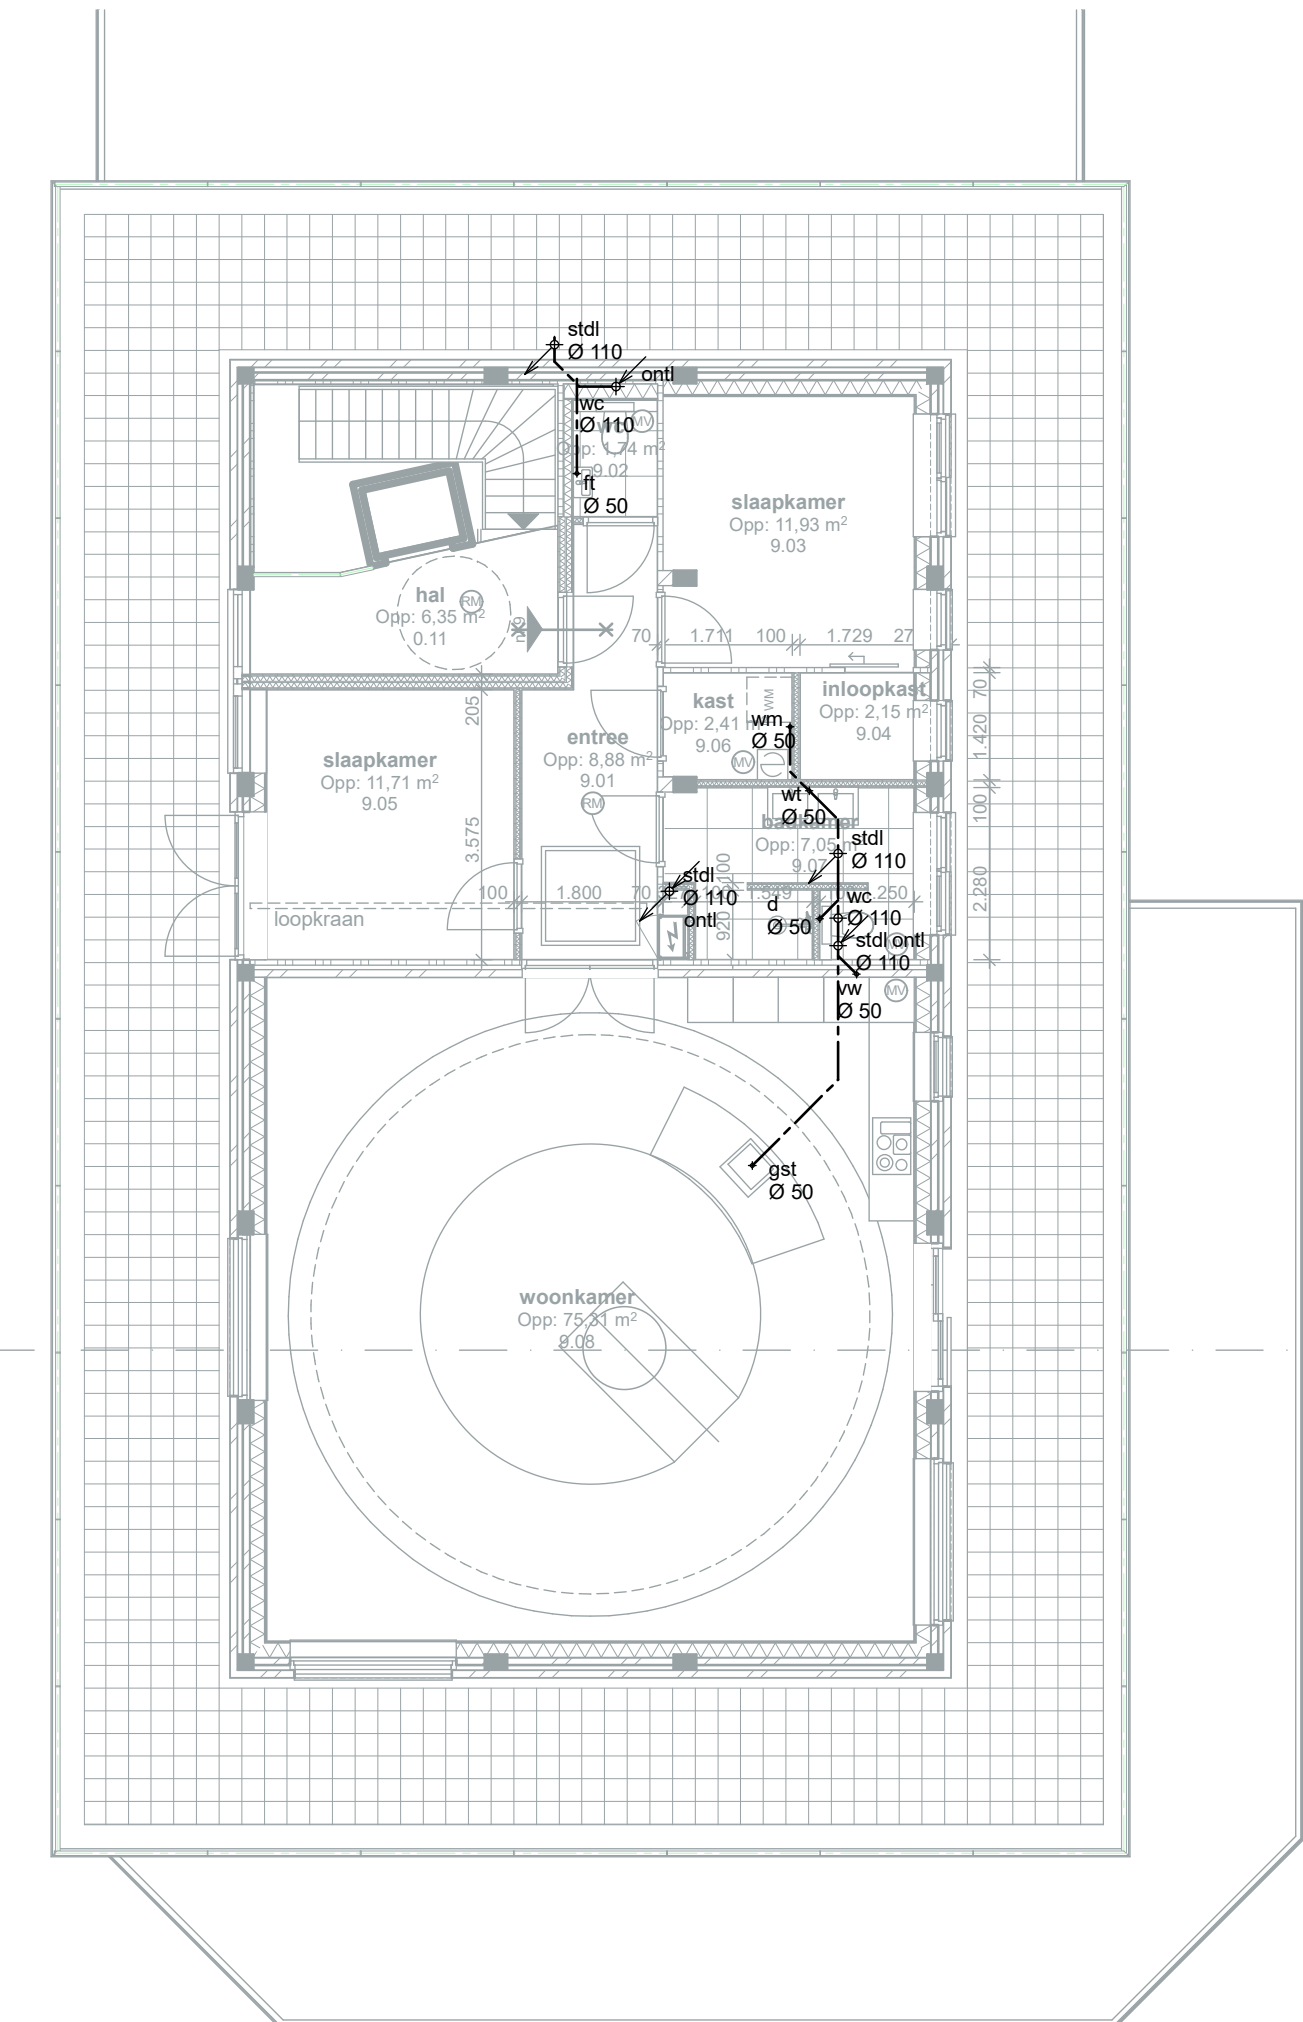

## RIOLERING