



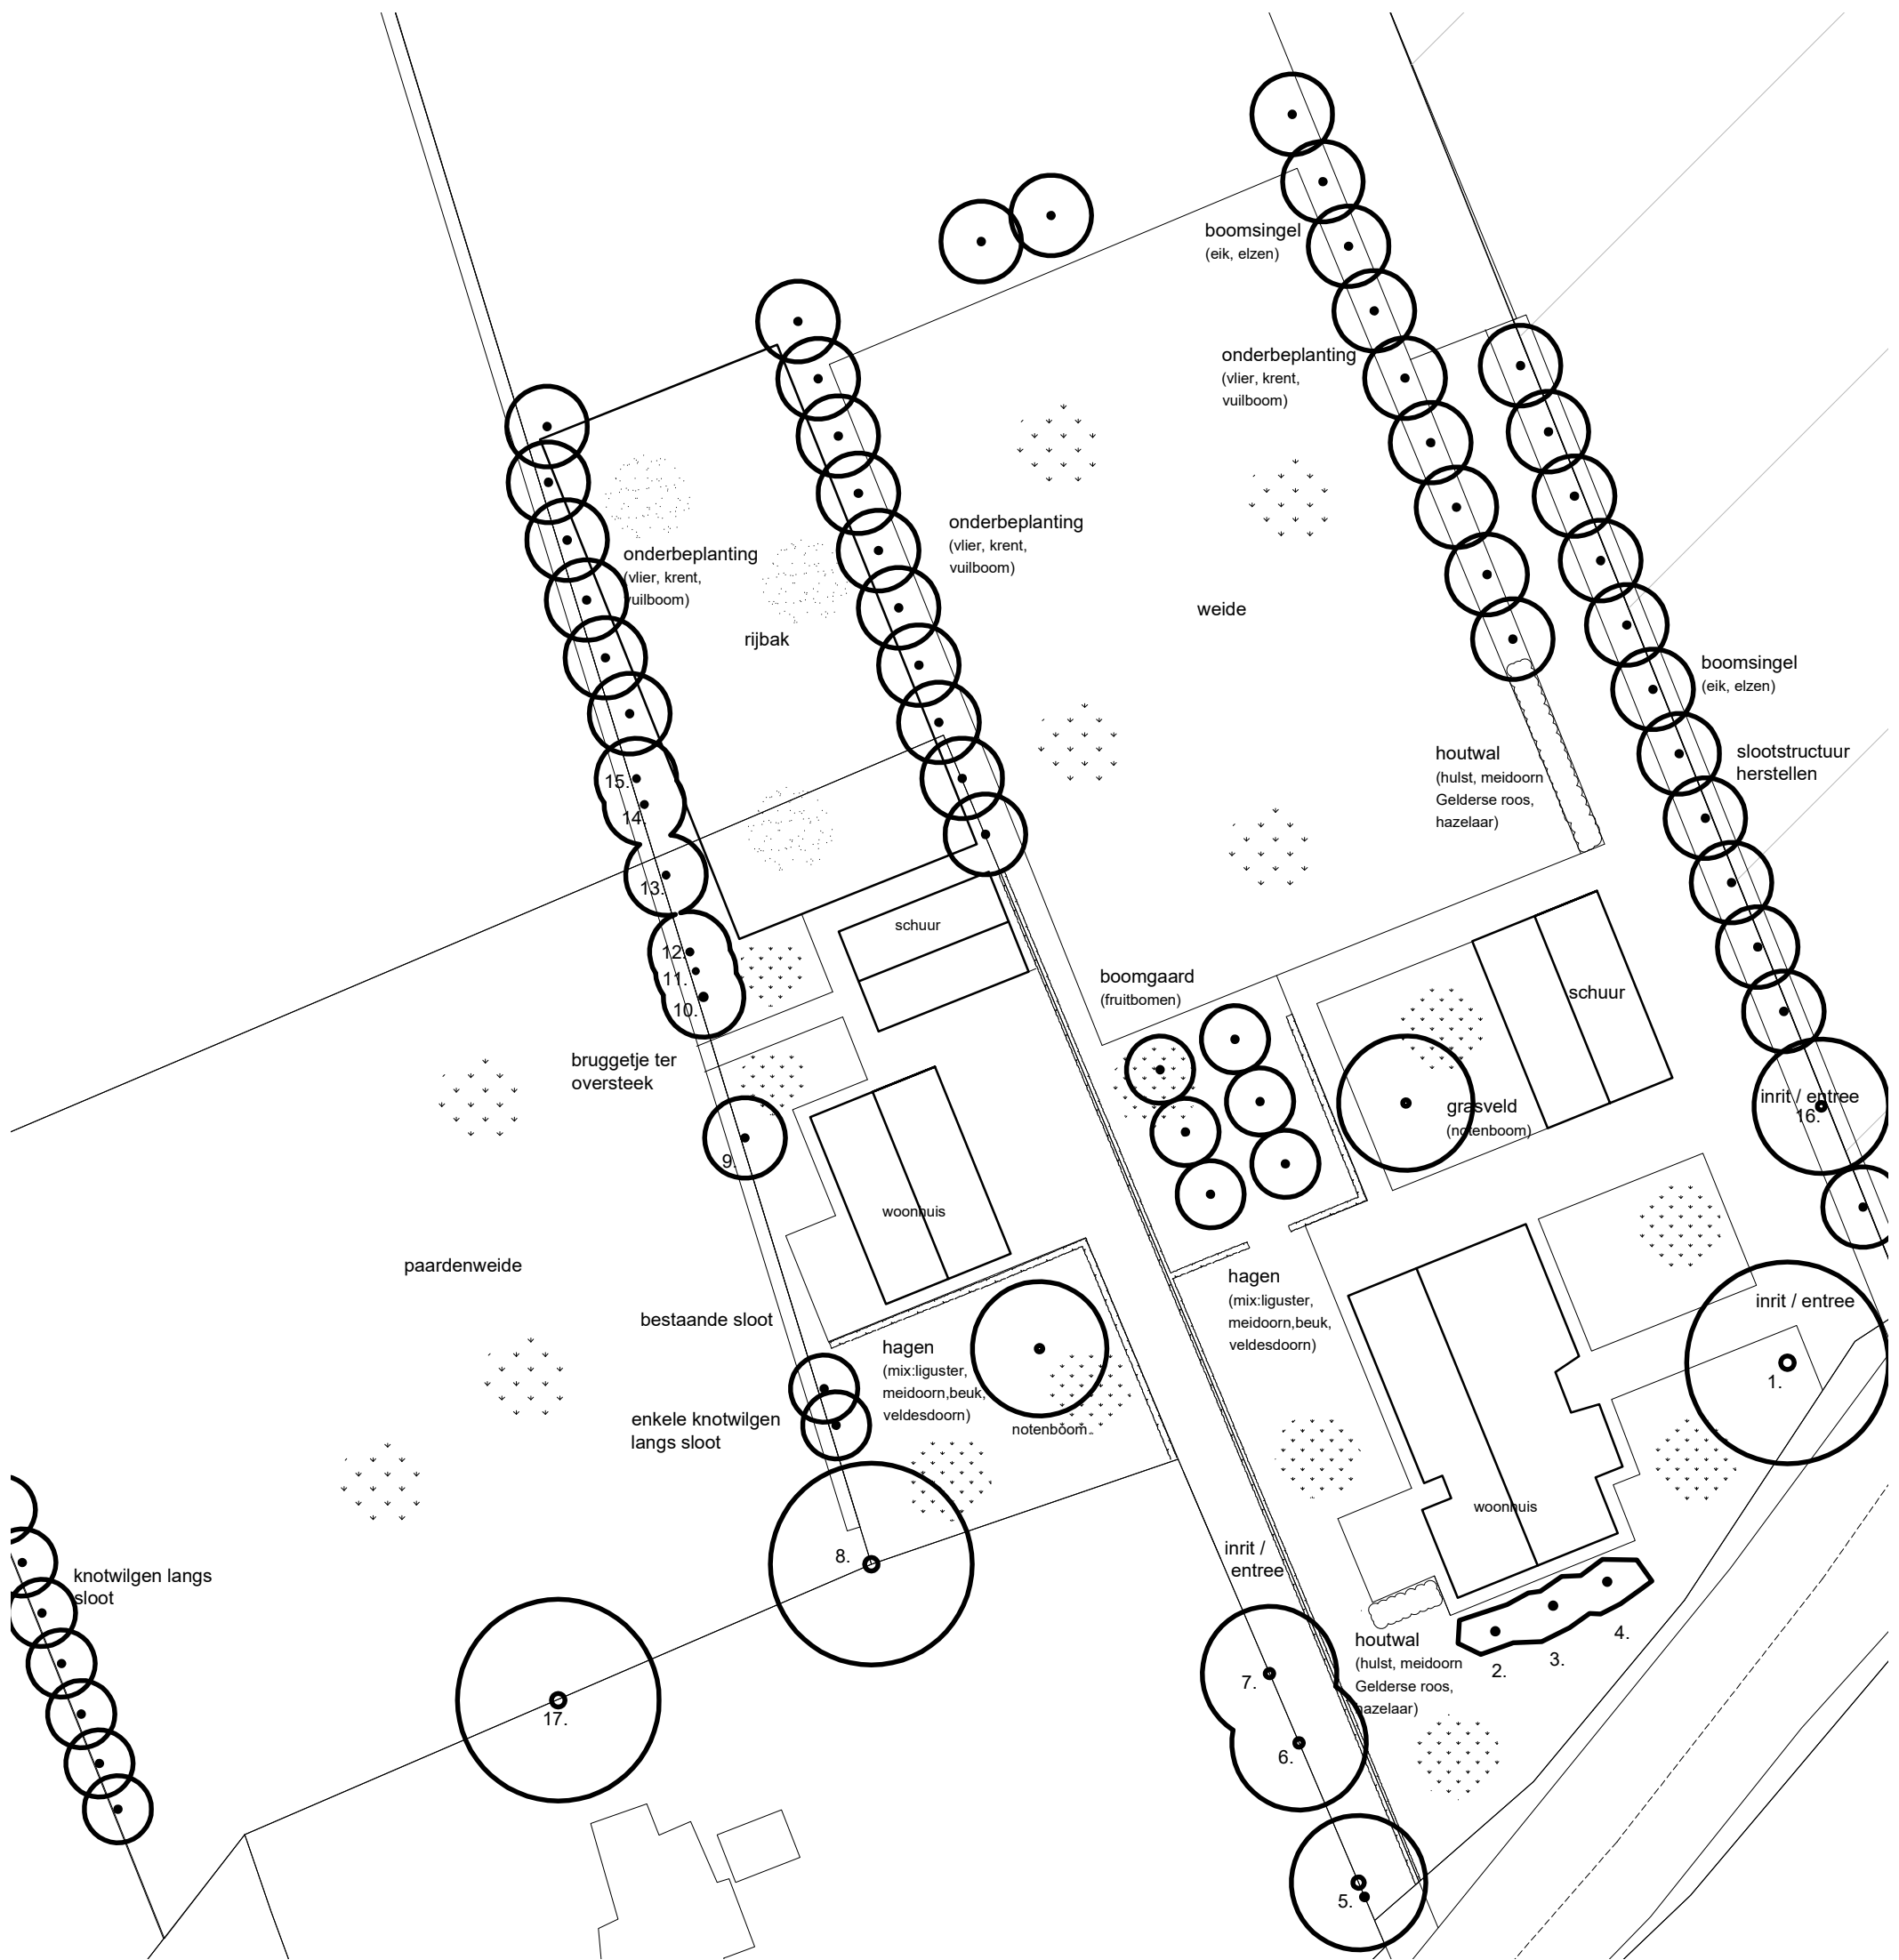

bestaande bomen		
nr.	soort	Ned. naam
1.	Quercus robur	inlandse eik
2.	Tilia x Europaea	Hollandse linde
3.	Tilia x Europaea	Hollandse linde
4.	Tilia x Europaea	Hollandse linde
5.	Quercus robur	inlandse eik
6.	Quercus robur	inlandse eik
7.	Quercus robur	inlandse eik
8.	Quercus Robur	inlandse eik
9.	Quercus Robur	inlandse eik
10.	Quercus Robur	inlandse eik
11.	Quercus Robur	inlandse eik
12.	Quercus Robur	inlandse eik
13.	Quercus Robur	inlandse eik
14.	Quercus Robur	inlandse eik
15.	Quercus Robur	inlandse eik
16.	Quercus Robur	inlandse eik
17.	Quercus Robur	inlandse eik

maat (omtrek op 120 cm hoogte)
320 cm
130 cm
130 cm
130 cm
270 cm
200 cm
200 cm
320 cm
110 cm
130 cm
70 cm
110 cm
105 cm
100 cm
95 cm
185 cm
315 cm

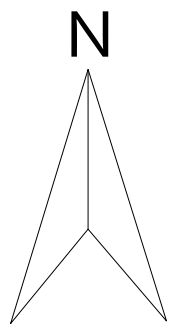

0 10 20 30m

inplantplanting bebouwing
model B

Fam. Smit
Veendijk 47
schaal 1:500

Havelte
23-10-2023

BOINK
Tuin- en landschapsinrichting
info@stevenboink.nl 0619208124