




LEGENDA

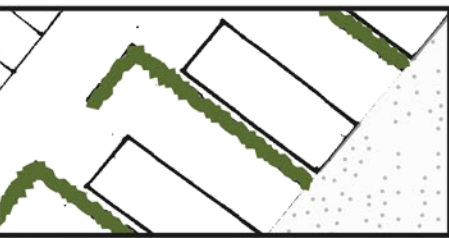


Uitbreiding camping
(4 530 m²)

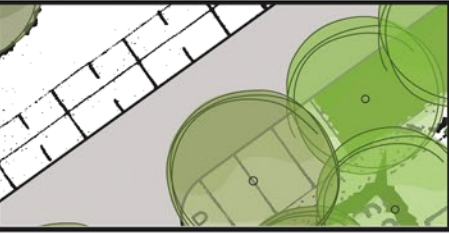

Verharding (weg en parkeren) (1 985 m²)

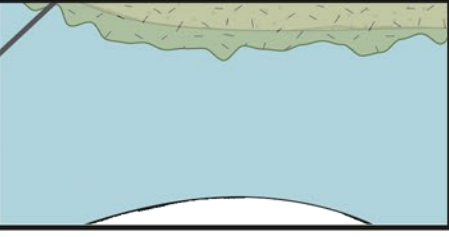


Water
(3 415 m²)

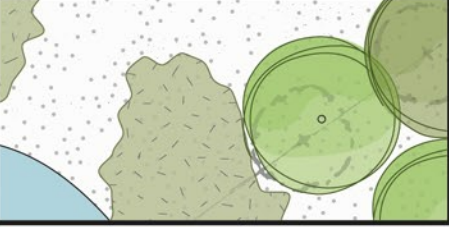

Beplanting
(8 915 m²)

TOTAAL 18 845 m²

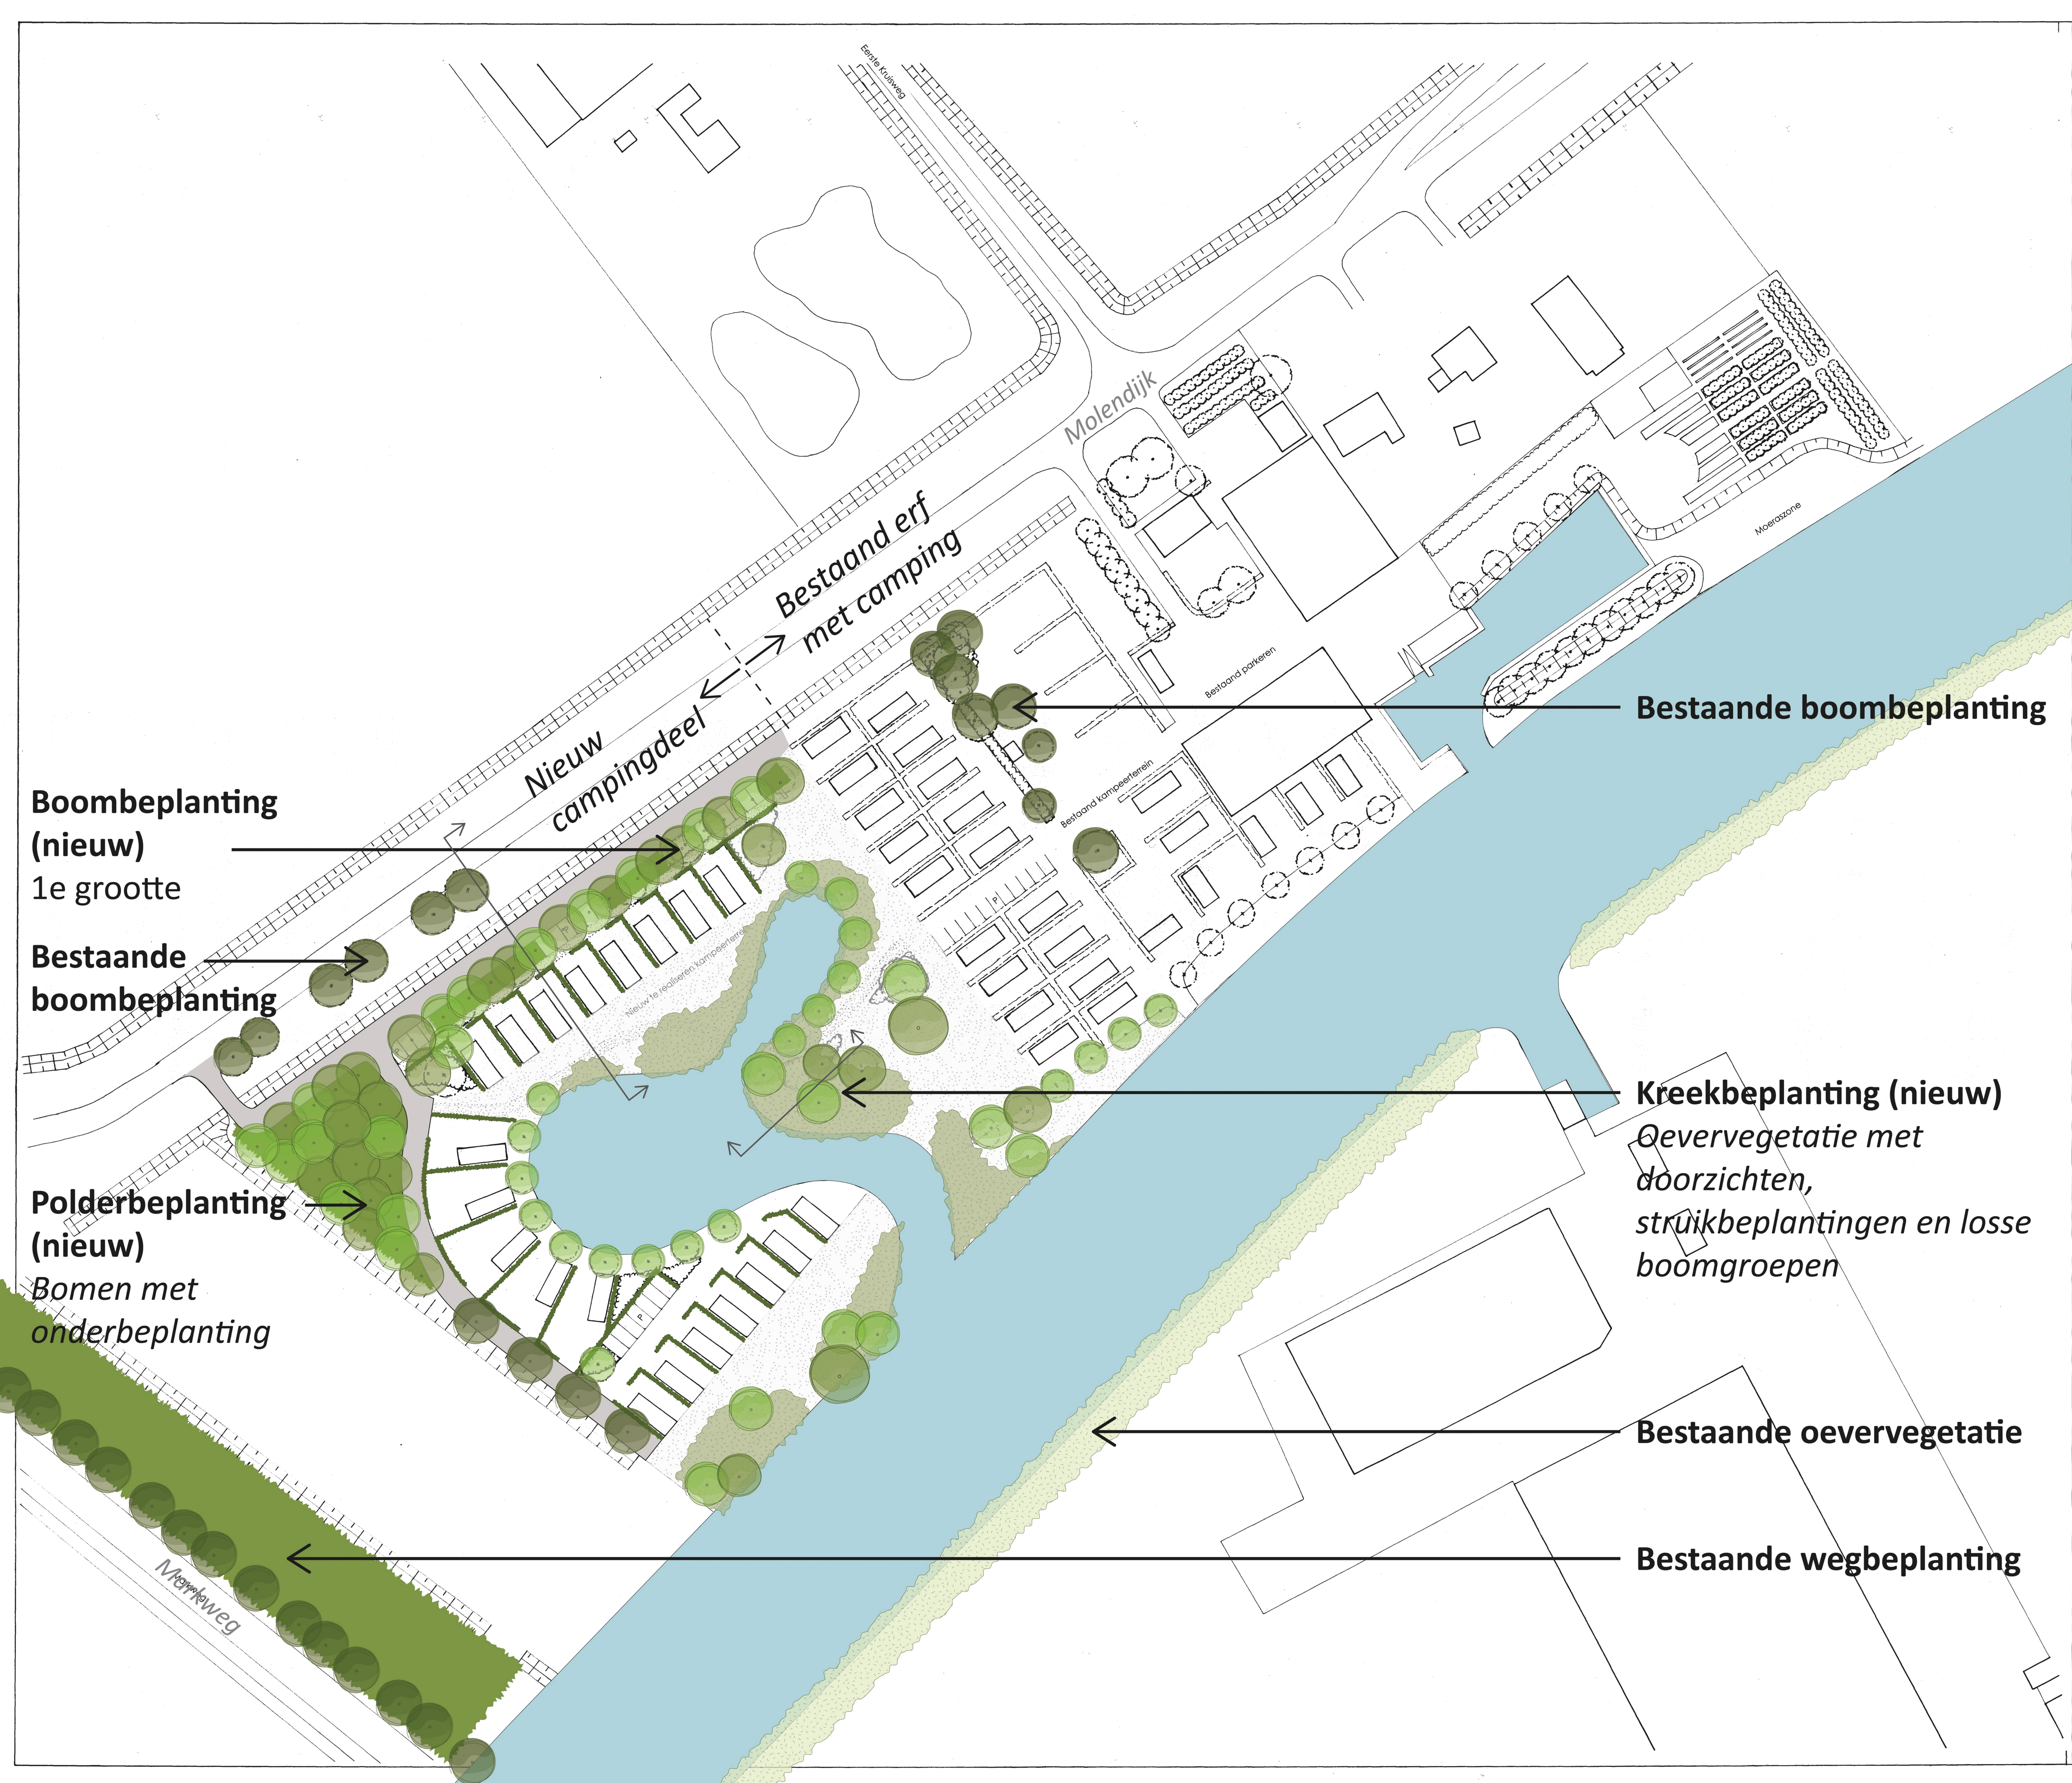

0 5 10 20 30 40 50 m

