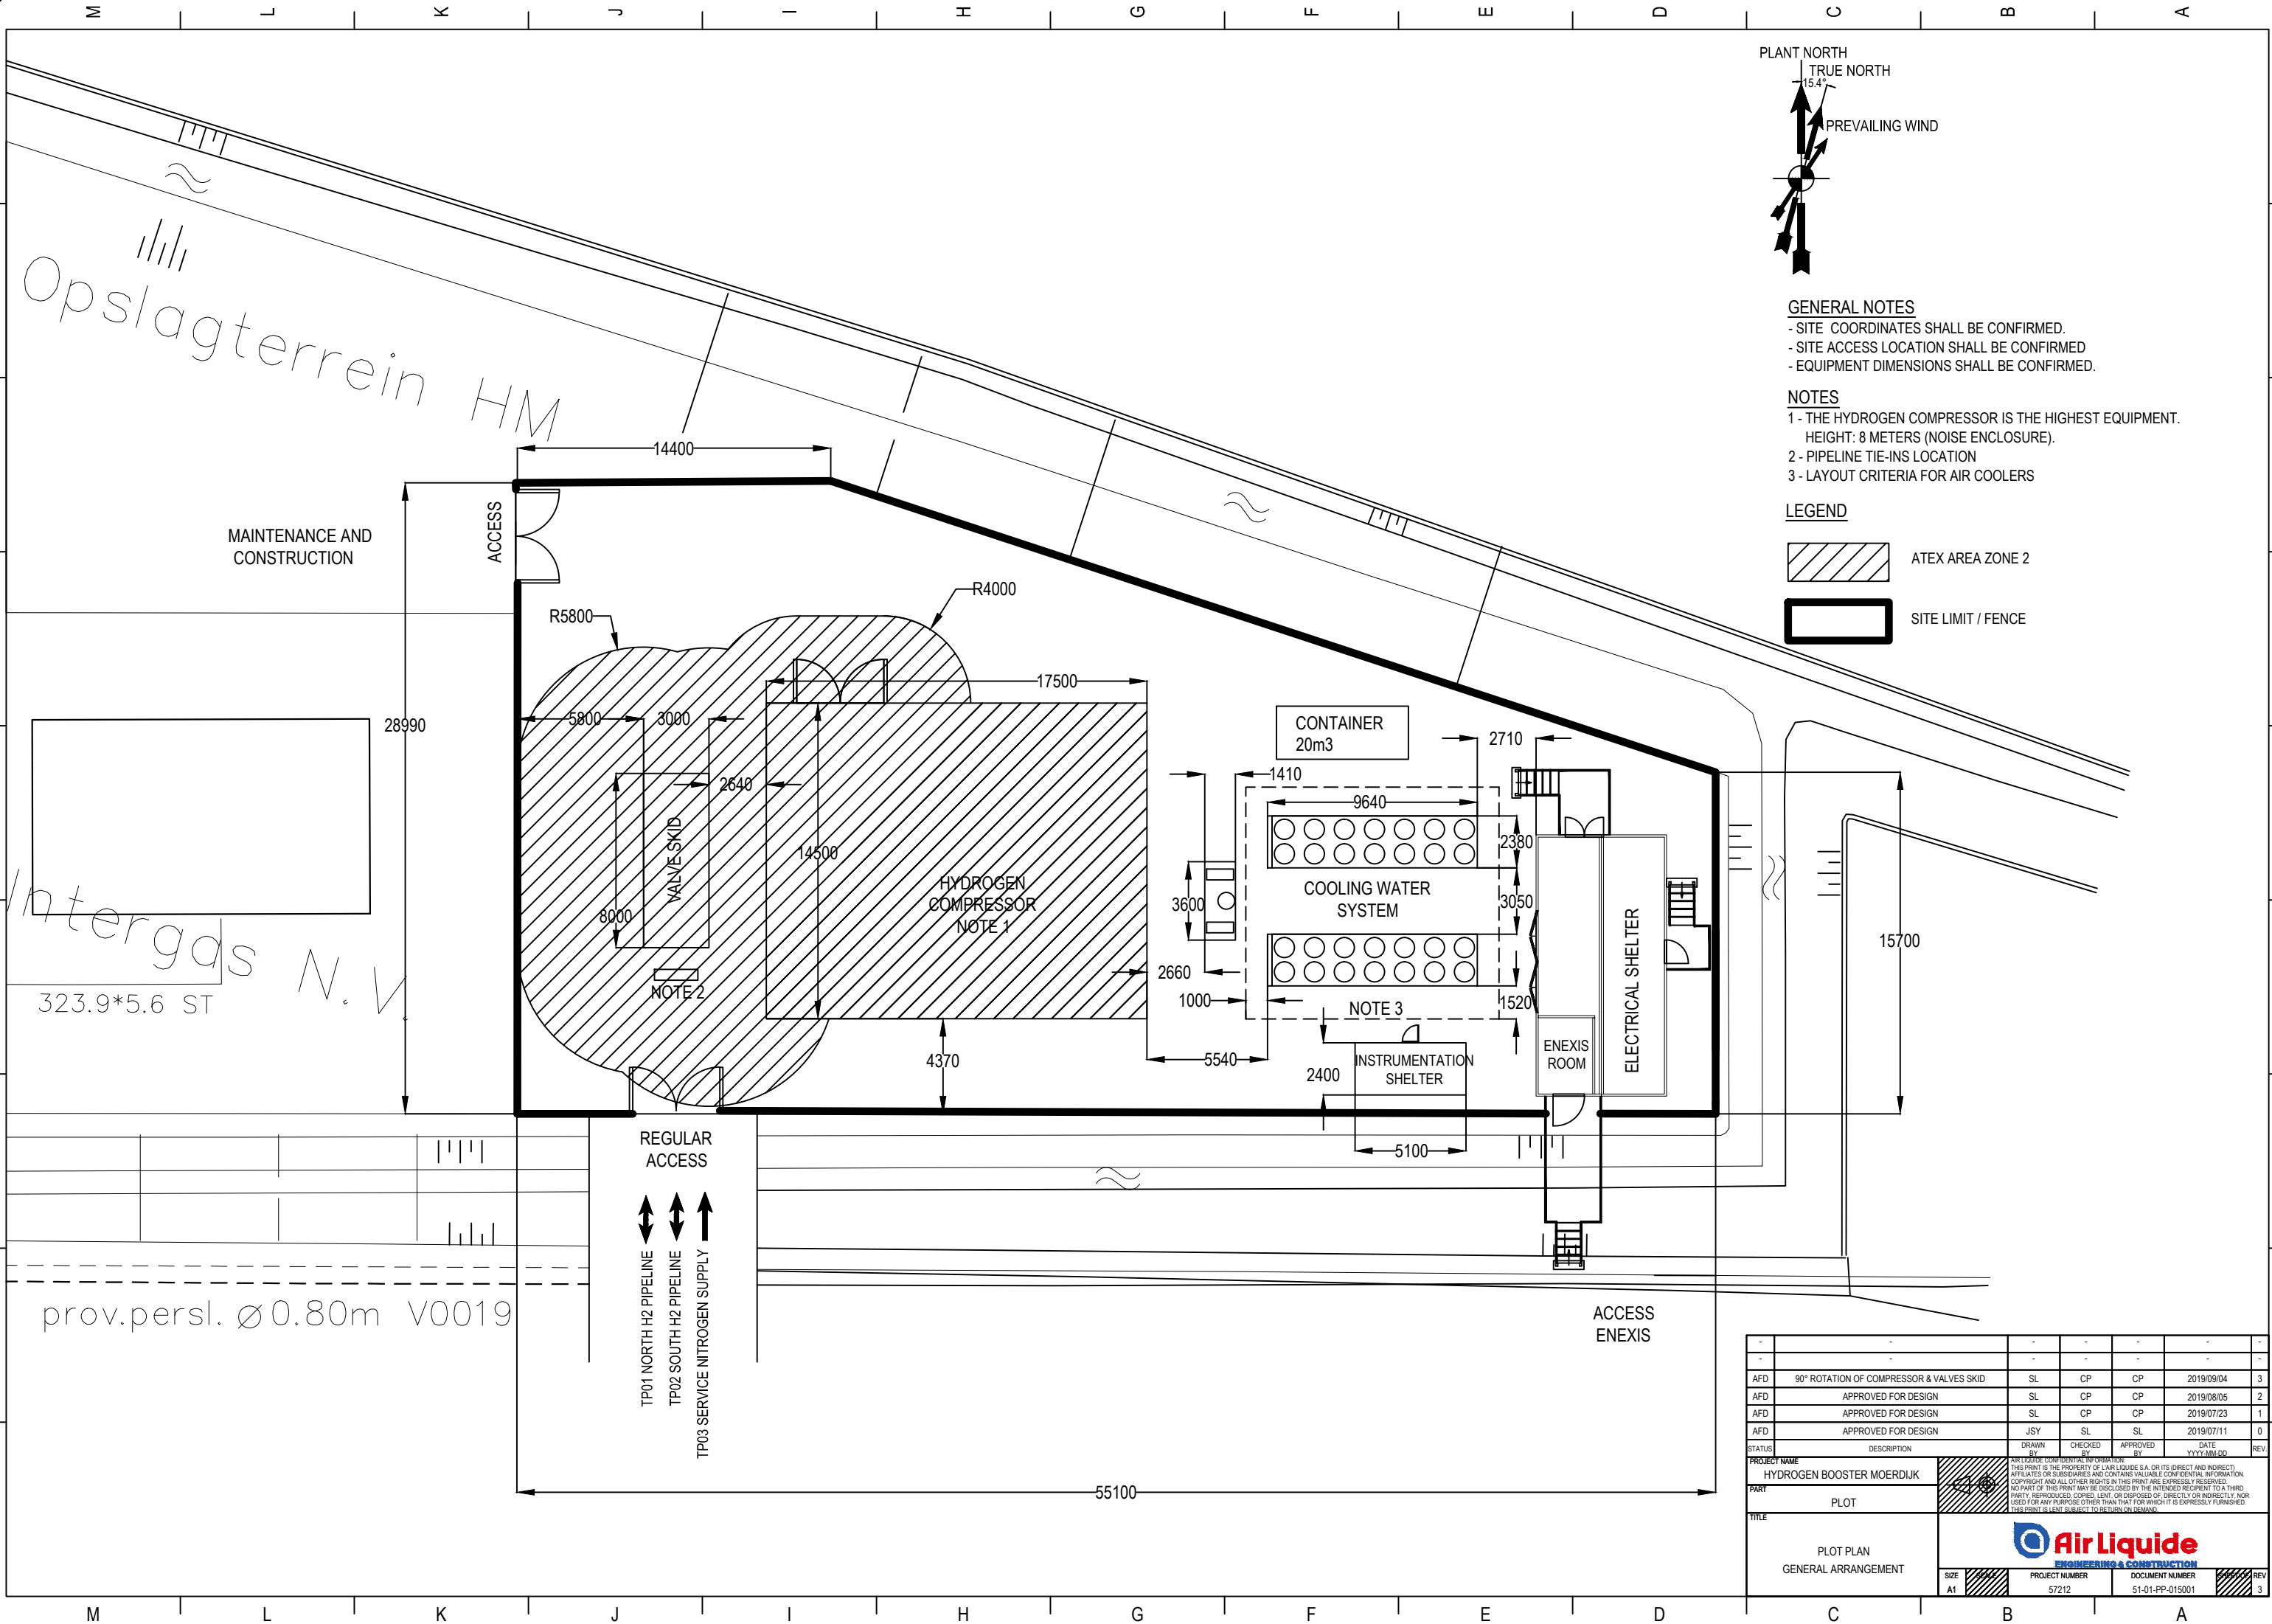


- GENERAL NOTES**
- SITE COORDINATES SHALL BE CONFIRMED.
 - SITE ACCESS LOCATION SHALL BE CONFIRMED
 - EQUIPMENT DIMENSIONS SHALL BE CONFIRMED.

- NOTES**
- 1 - THE HYDROGEN COMPRESSOR IS THE HIGHEST EQUIPMENT.
HEIGHT: 8 METERS (NOISE ENCLOSURE).
 - 2 - PIPELINE TIE-INS LOCATION
 - 3 - LAYOUT CRITERIA FOR AIR COOLERS

LEGEND

 ATEX AREA ZONE 2

 SITE LIMIT / FENCE

PROJECT NAME		DRAWN BY		CHECKED BY	APPROVED BY	DATE	REV
HYDROGEN BOOSTER MOERDIJK		SL		CP	CP	2019/09/04	3
PART		SL		CP	CP	2019/08/05	2
TITLE		SL		CP	CP	2019/07/23	1
PLOT		JSY		SL	SL	2019/07/11	0
PLOT PLAN		SL		CP	CP	2019/07/11	0
GENERAL ARRANGEMENT		SL		CP	CP	2019/07/11	0
PROJECT NUMBER		DOCUMENT NUMBER		REV			
57212		51-01-PP-015001		3			

