


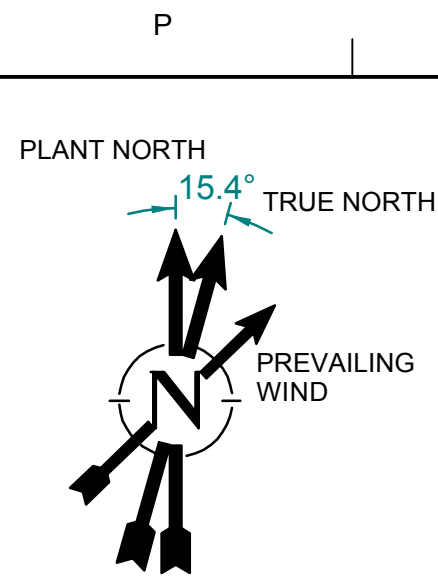

PLAN VIEW

GENERAL NOTES


- SITE COORDINATES SHALL BE CONFIRMED.
- SITE ACCESS LOCATION SHALL BE CONFIRMED.
- EQUIPMENT DIMENSIONS SHALL BE CONFIRMED.

NOTES

- 1 - THE HYDROGEN COMPRESSOR IS THE HIGHEST EQUIPMENT.
HEIGHT: 8 METERS(Noise ENCLOSURE).
- 2 - PIPELINE TIE-INS LOCATION.
- 3 - LAYOUT CRITERIA FOR AIR COOLERS.

LEGEND

- ATEX AREA ZONE 2
- SITE LIMIT/FENCE

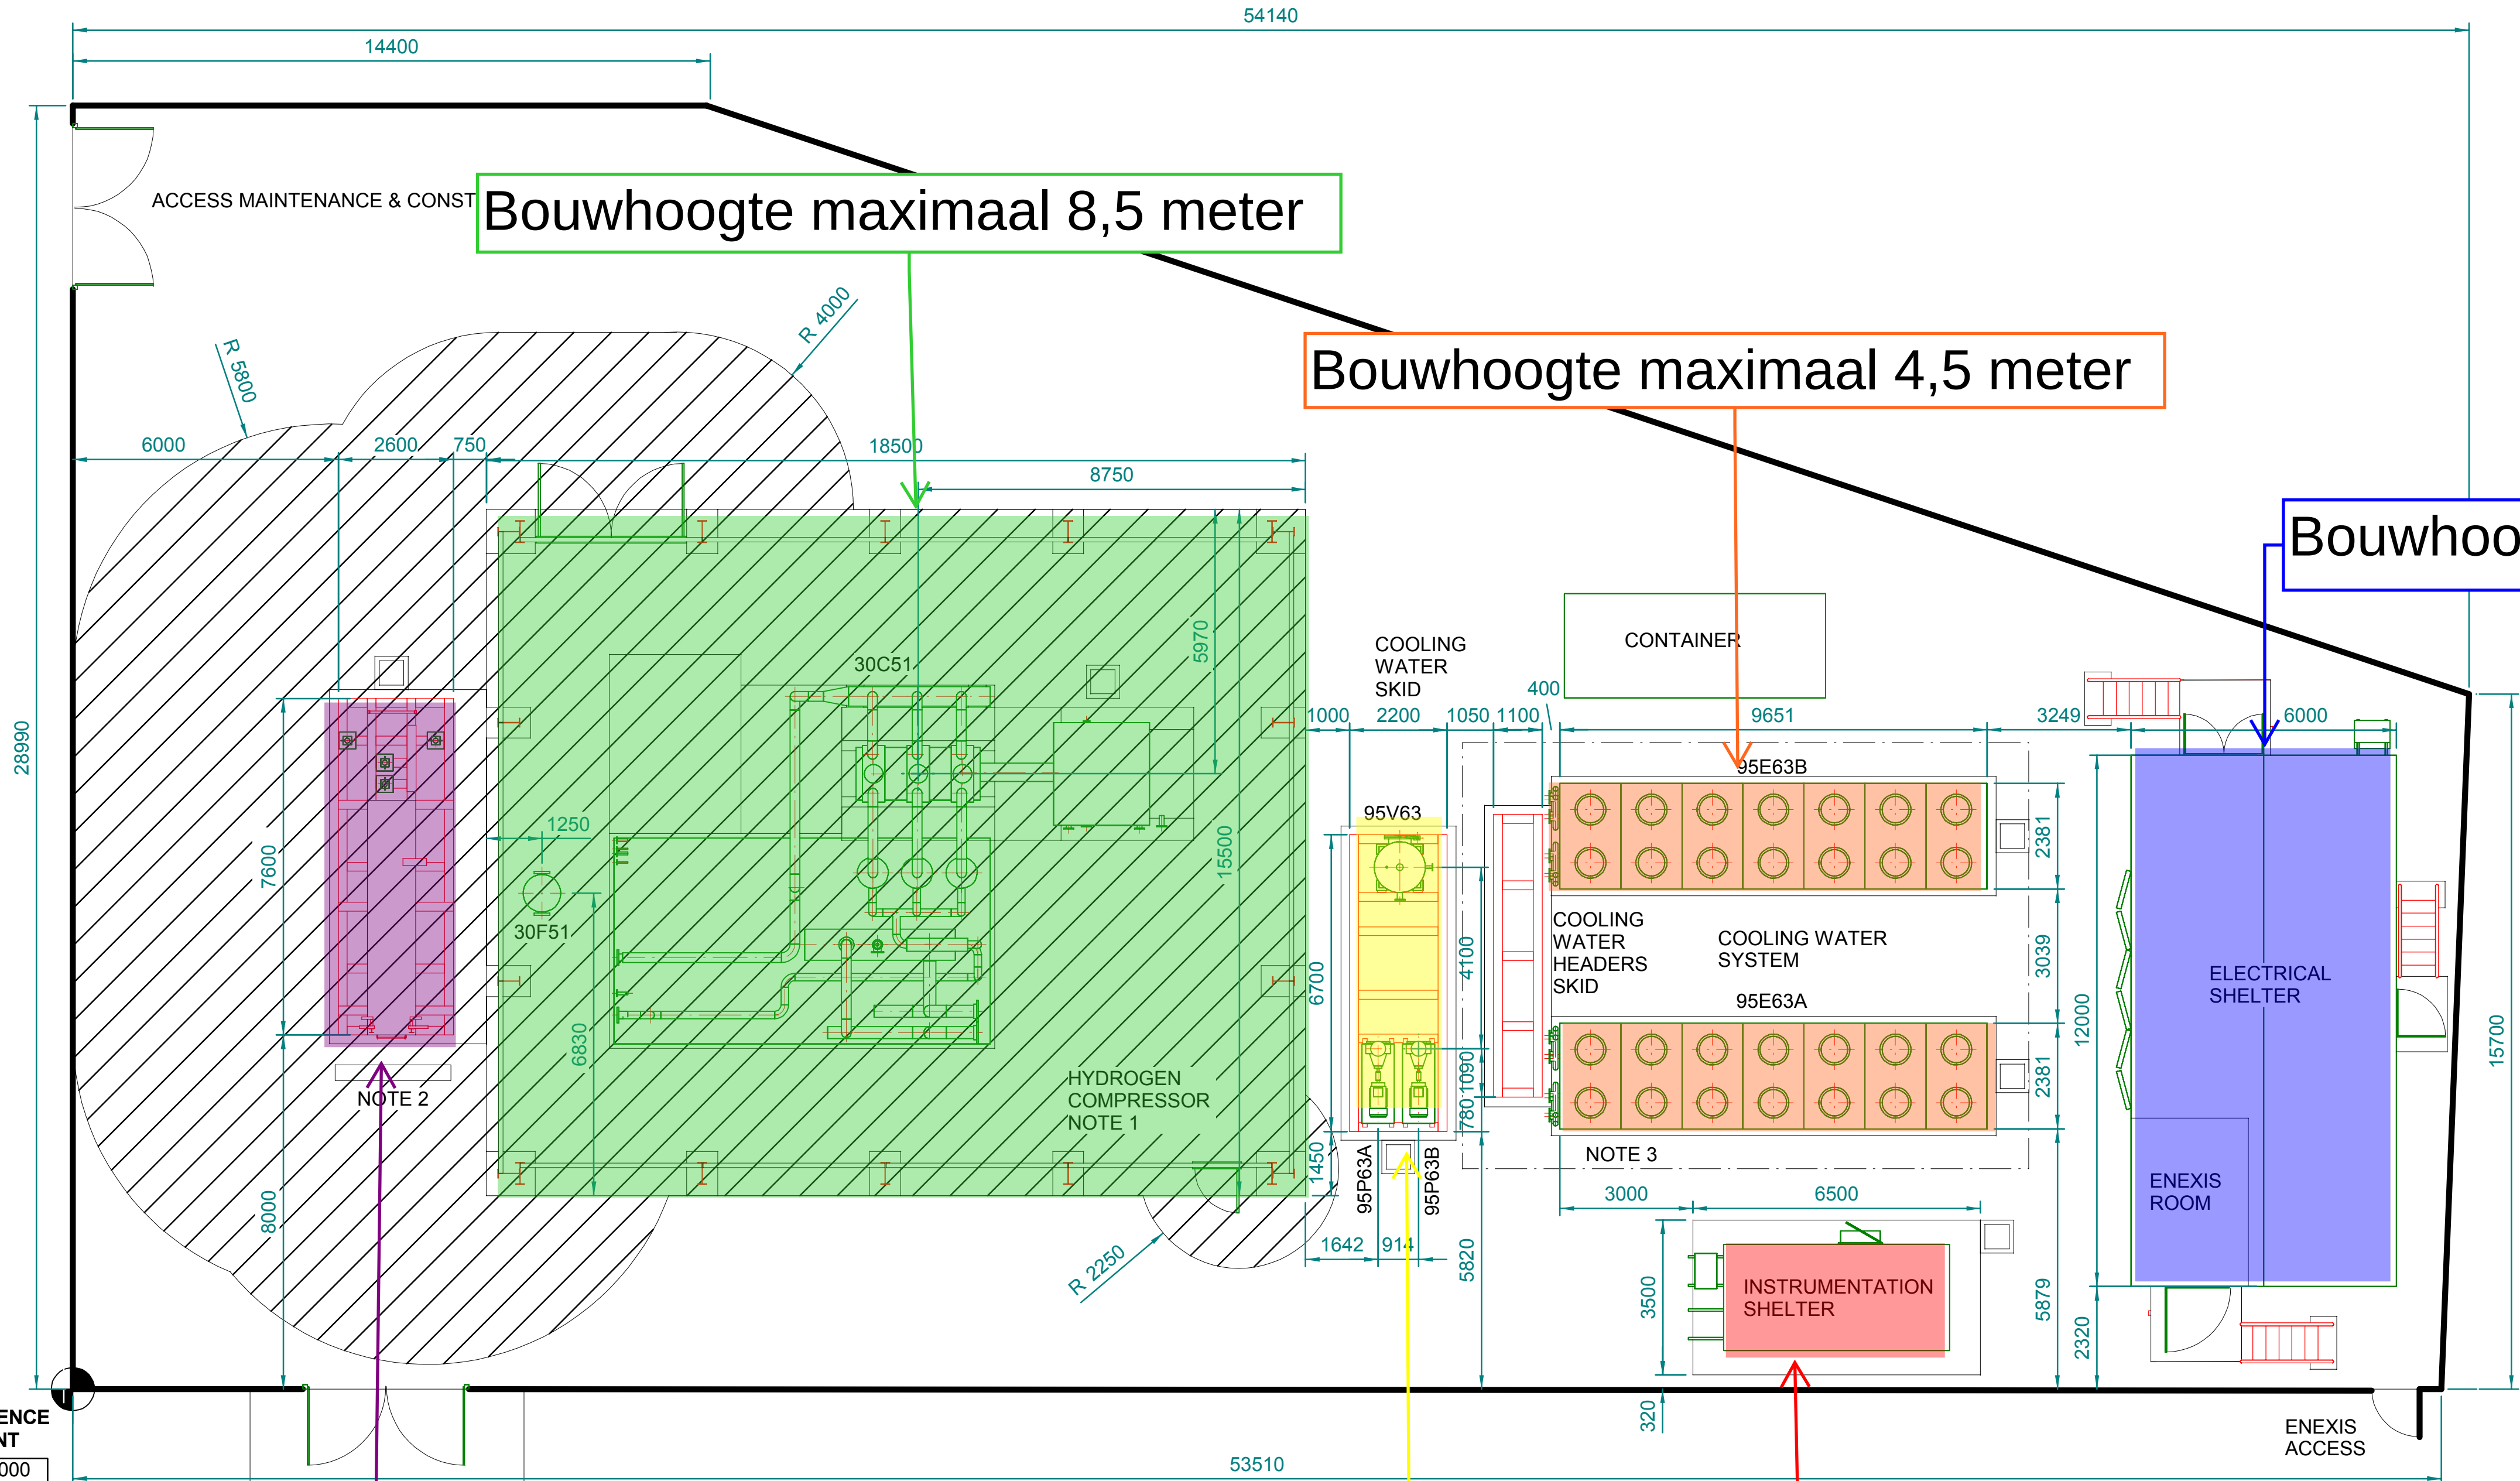

Bouwhoogte maximaal 3,0 meter

Bouwhoogte maximaal 4,5 meter

Bouwhoogte maximaal 5,5 meter

Bouwhoogte maximaal 3,5 meter

Bouwhoogte maximaal 5,75 meter

AFD Approved For Design		GI	SL	-	2019-10-22	1
RFR Ready for review		GI	SL	-	2019-10-07	0
STATUS		DRAWN BY	CHECKED BY	APPROVED BY	DATE	REV.
PROJECT NAME		HYDROGEN BOOSTER				
PART		H2				
TITLE		GENERAL ARRANGEMENT DRAWING PLOT PLAN				
SIZE	SCALE	PROJECT NUMBER	DOCUMENT NUMBER	SHEET/OF REV.		
A1	1:100	C.57212	57212-EM-002-015001	1/1 1		

Air Liquide
ENGINEERING & CONSTRUCTION

THIS PRINT IS THE PROPERTY OF AIR LIQUIDE S.A. OR ITS (DIRECT AND INDIRECT) AFFILIATES OR SUBSIDIARIES AND CONTAINS VALUABLE CONFIDENTIAL INFORMATION. COPYRIGHT AND ALL OTHER RIGHTS IN THIS PRINT ARE EXPRESSLY RESERVED. NO PART OF THIS PRINT MAY BE DISCLOSED OR THE INFORMATION REPRODUCED TO A THIRD PARTY, REPRODUCED, COPIED, LENT, OR DISPOSED OF DIRECTLY OR INDIRECTLY, NOR USED FOR ANY PURPOSE OTHER THAN THAT FOR WHICH IT IS EXPRESSLY FURNISHED. THIS PRINT IS LENT SUBJECT TO RETURN ON DEMAND.